




PERMITTED GAS POWER PLANT 03 SUBJECT TO CONDITION NO.3 OF REG. REF. SD21A0042 (NO CHANGE) - WEST ELEVATION 1

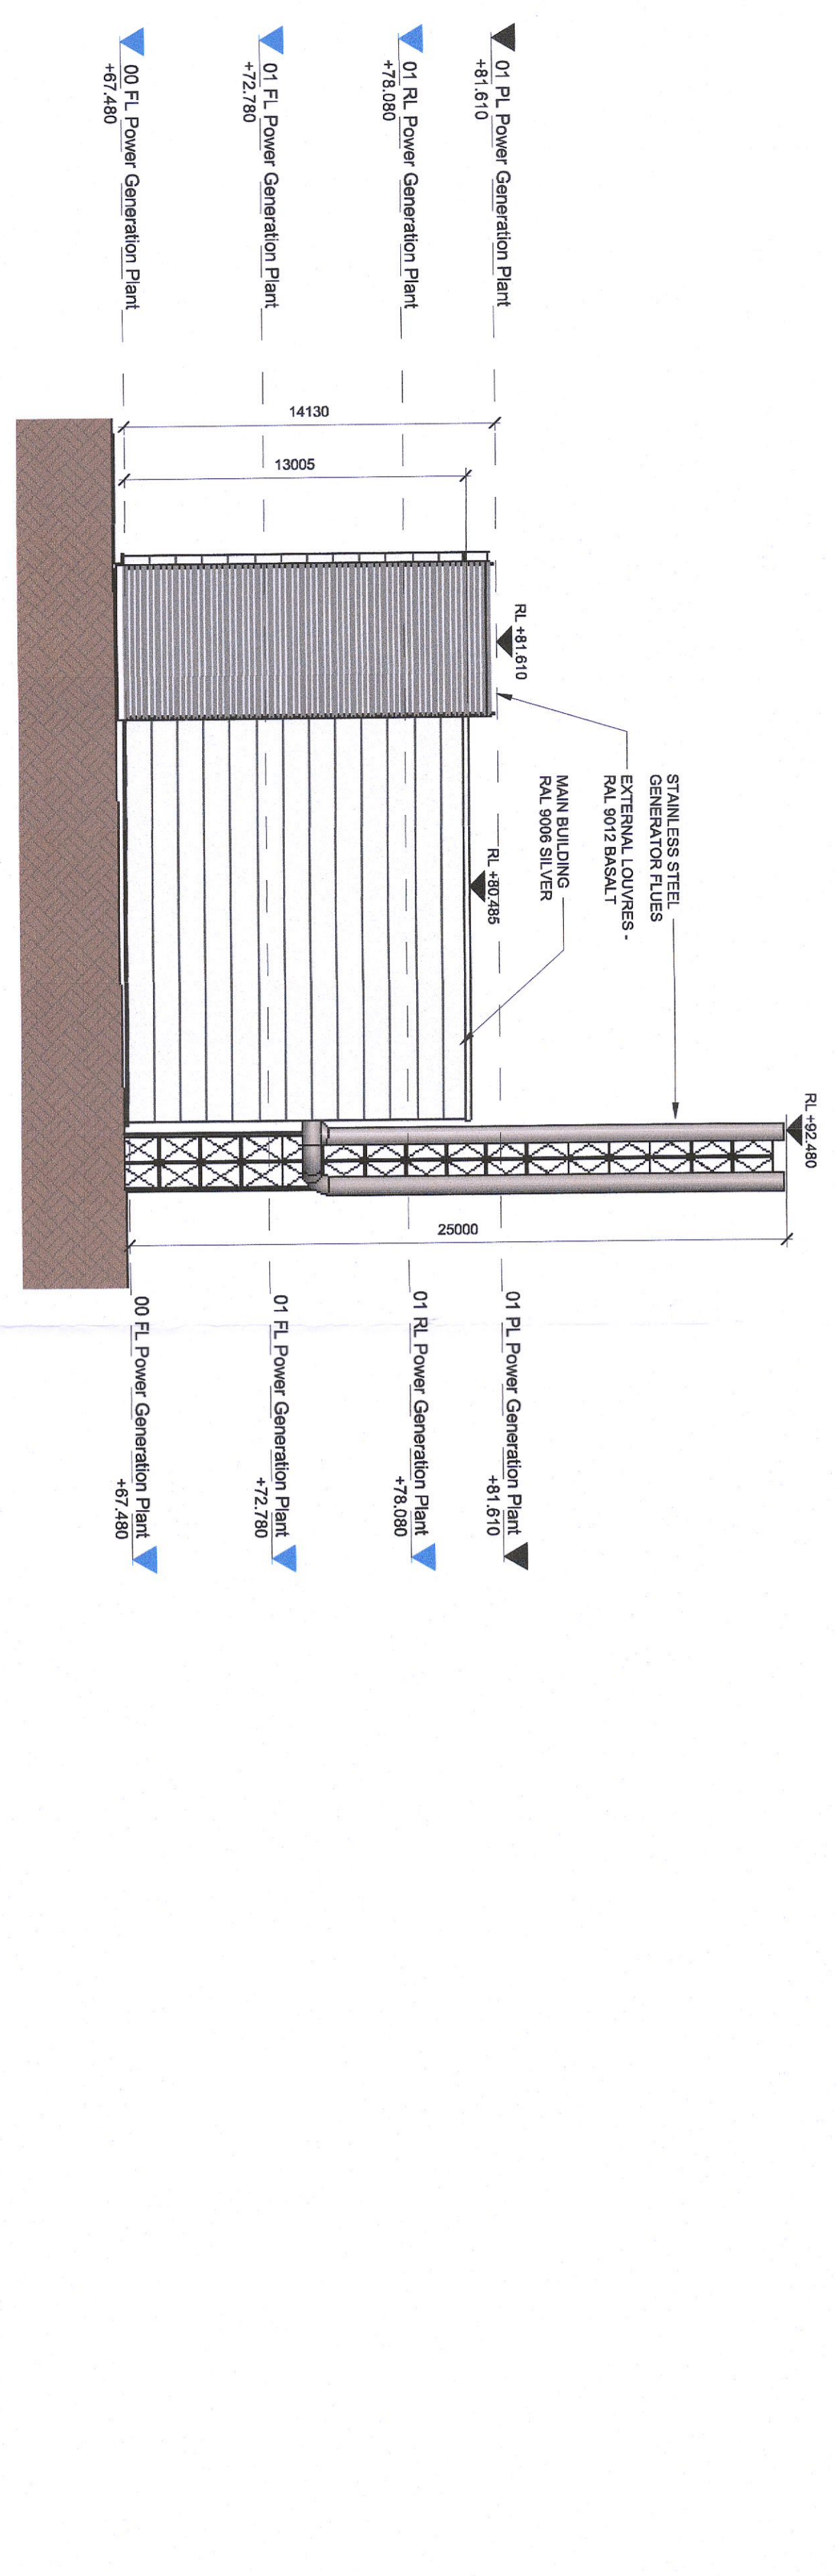


PERMITTED GAS POWER PLANT 03 SUBJECT TO CONDITION NO.3 OF REG. REF. SD21A0042 (NO CHANGE) - NORTH ELEVATION 2

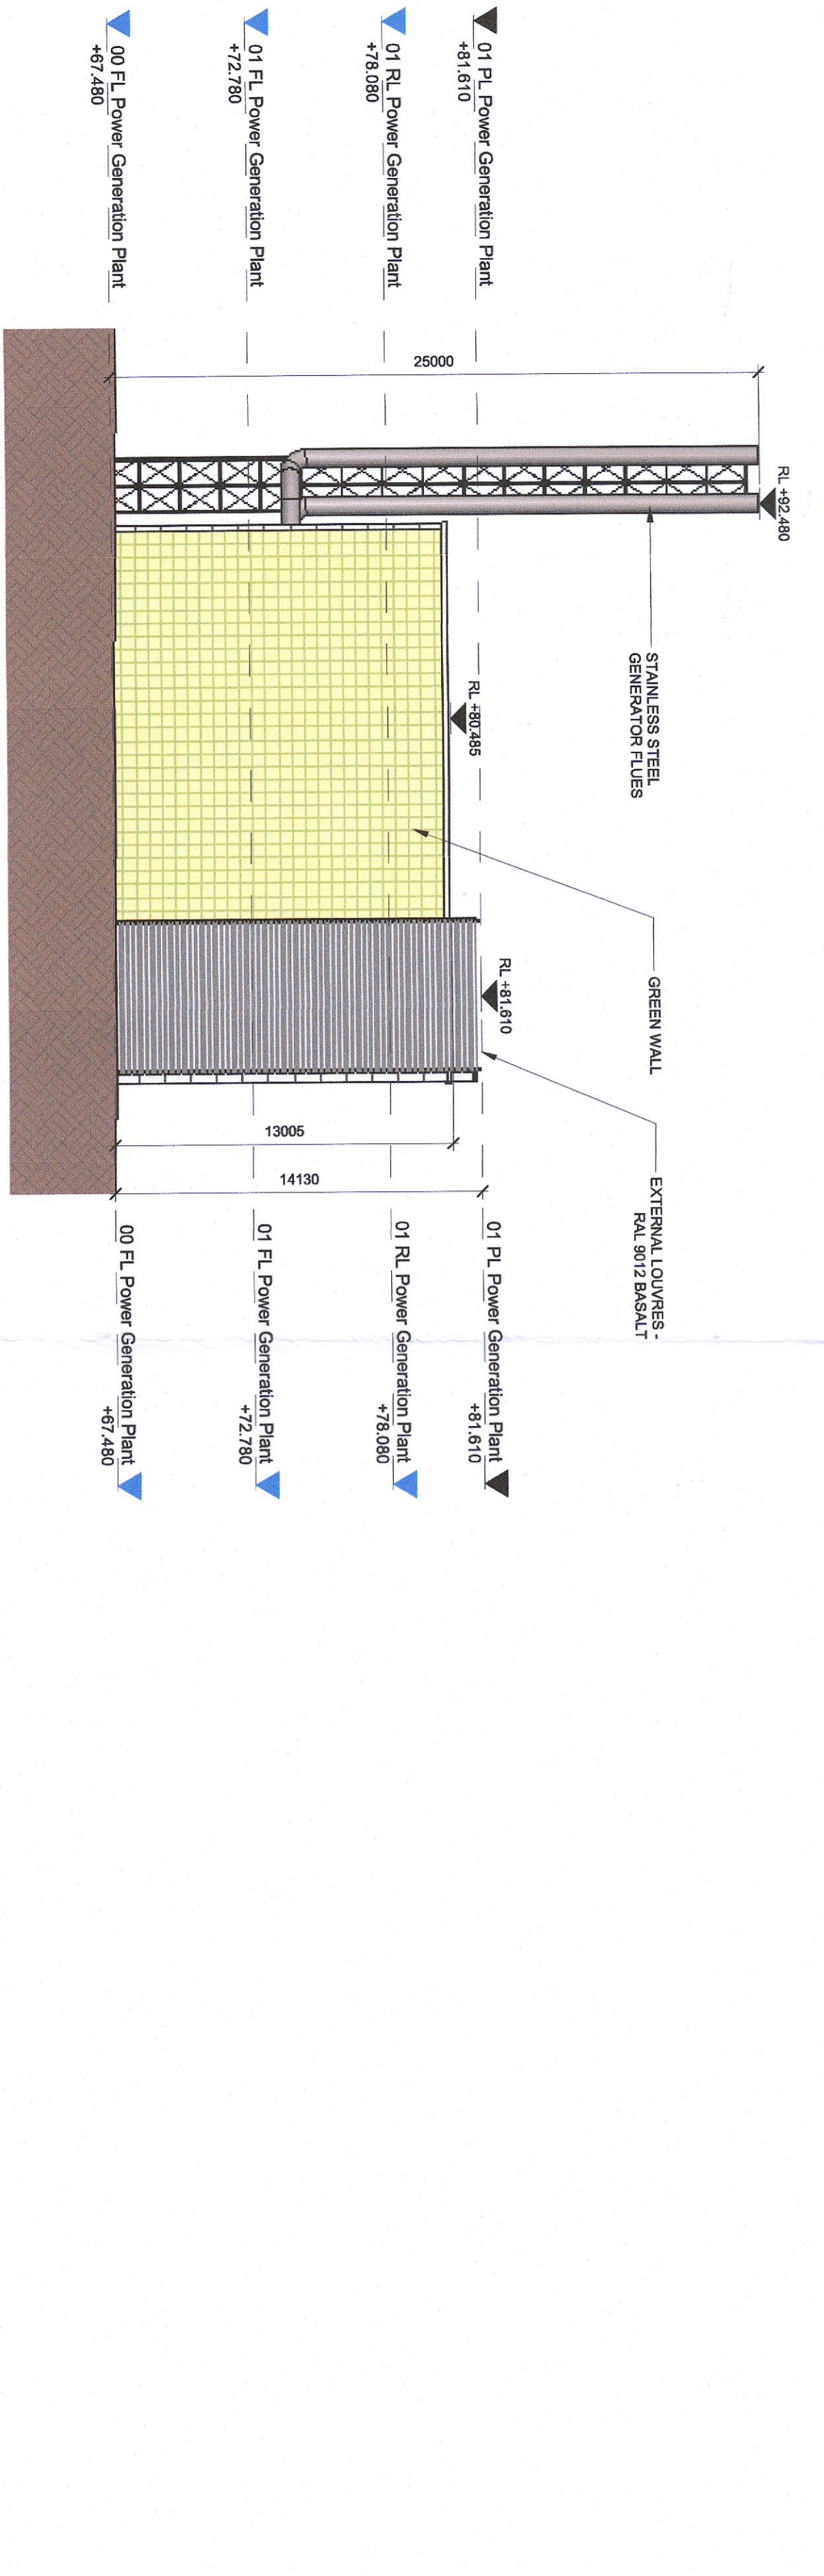

PERMITTED GAS POWER PLANT 03 SUBJECT TO CONDITION NO.3 OF REG. REF. SD21A0042 (NO CHANGE) - SOUTH ELEVATION 3

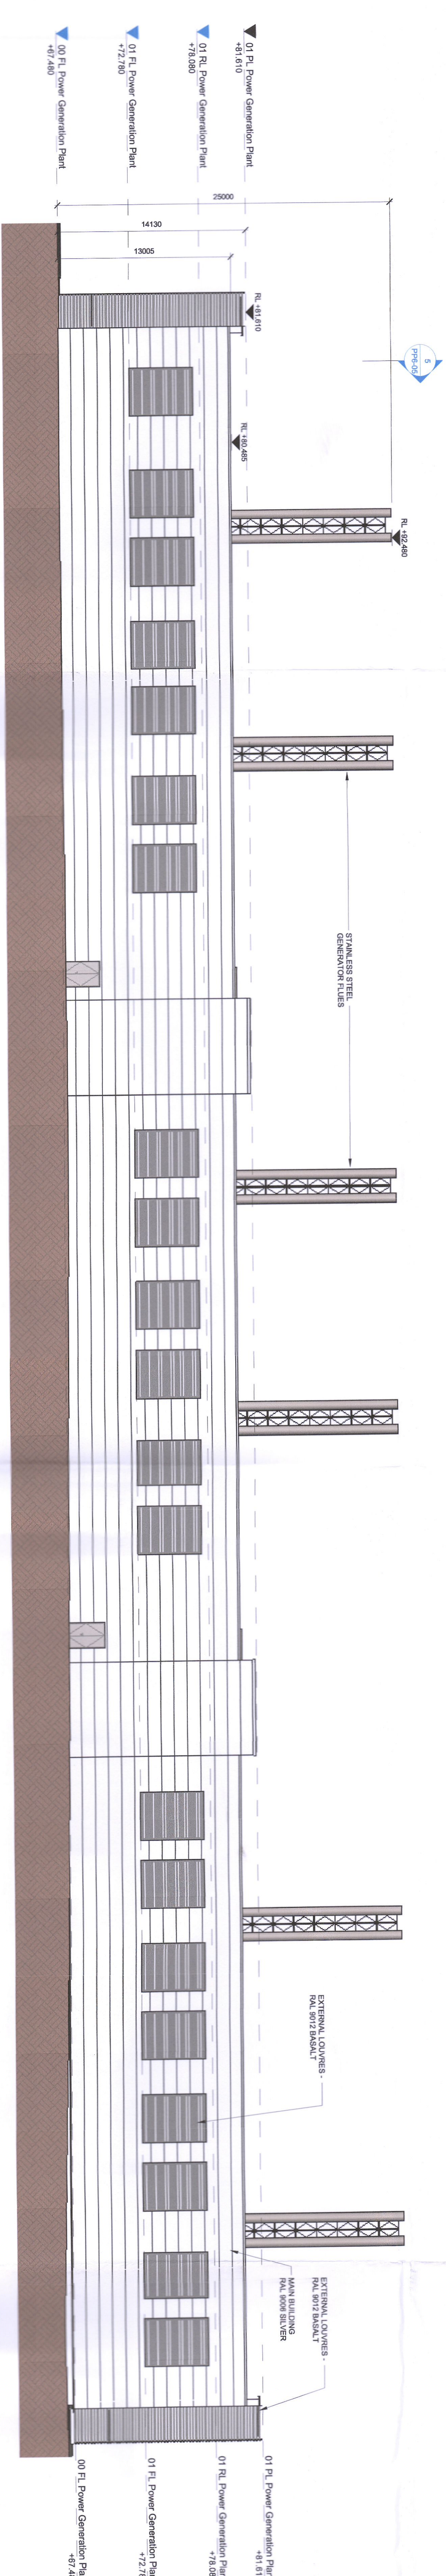

PERMITTED GAS POWER PLANT 03 SUBJECT TO CONDITION NO.3 OF REG. REF. SD21A0042 (NO CHANGE) - EAST ELEVATION 4

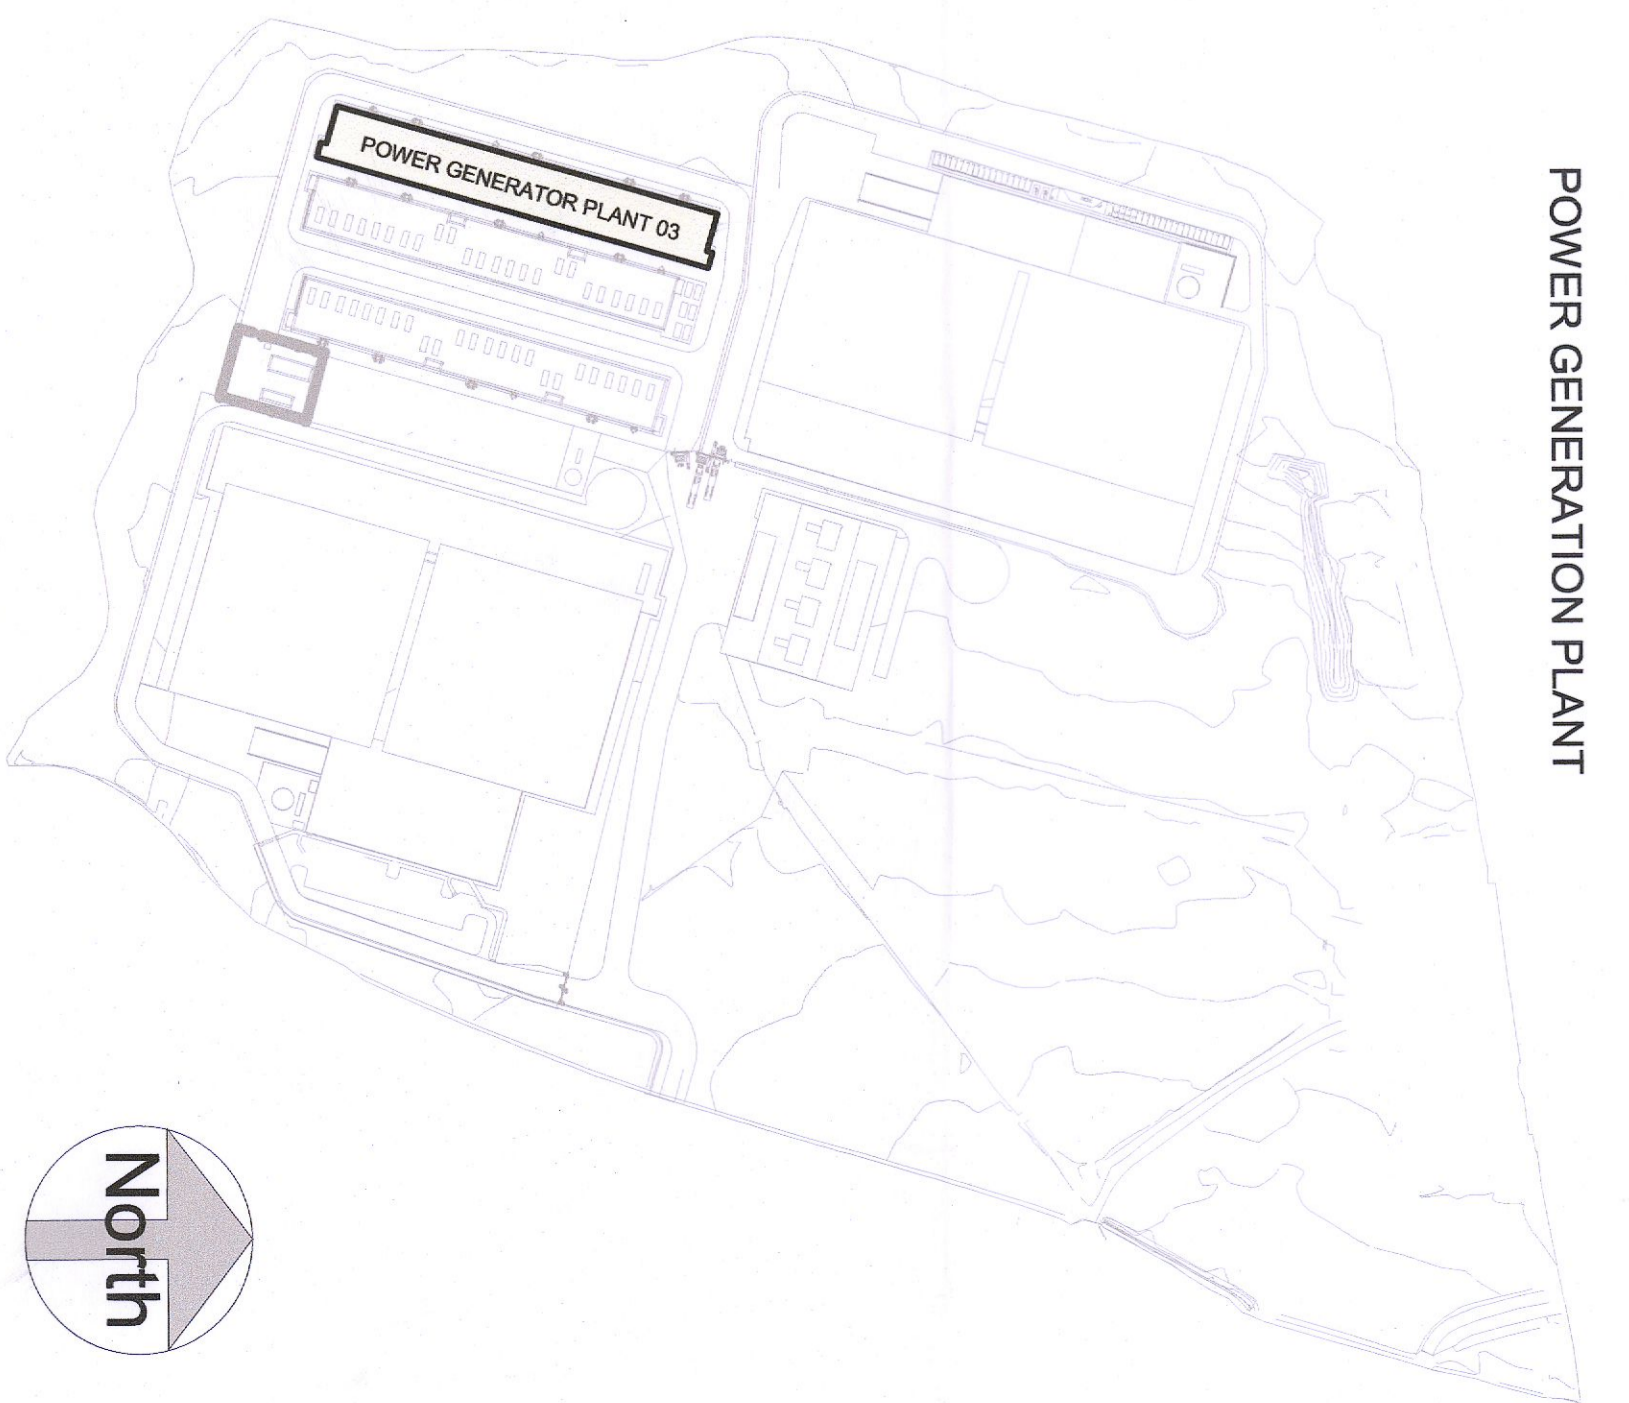

POWER GENERATION PLANT

LEGEND

GREEN WALL	GREEN WALL

REFER TO UNDERGROUND PLAN FOR FURTHER DETAILS

LEGEND

ethos ENGINEERING

Henry J Lyons
 Architects & Interiors



edgecomex




Henry J Lyons
 Architects & Interiors
