

Skip Lorry	
Proposed PTU Location Egress Route	
Drawn By	Checked By
A. Keys	W. Crampton
SPA - 00 - 02	Revision
	Rev 00



<https://bigbin.ie/contact-us/>

**BIGbin Waste Tech Ltd.**  
 Swept Path Analysis: Supervallu, Firhouse Shopping Centre, Ballycullen Avenue, Dublin 24, D24 NVT3

Waterford Business Park, Cork Rd. Co. Waterford, Republic of Ireland  
 Tel. (056) 8047 147





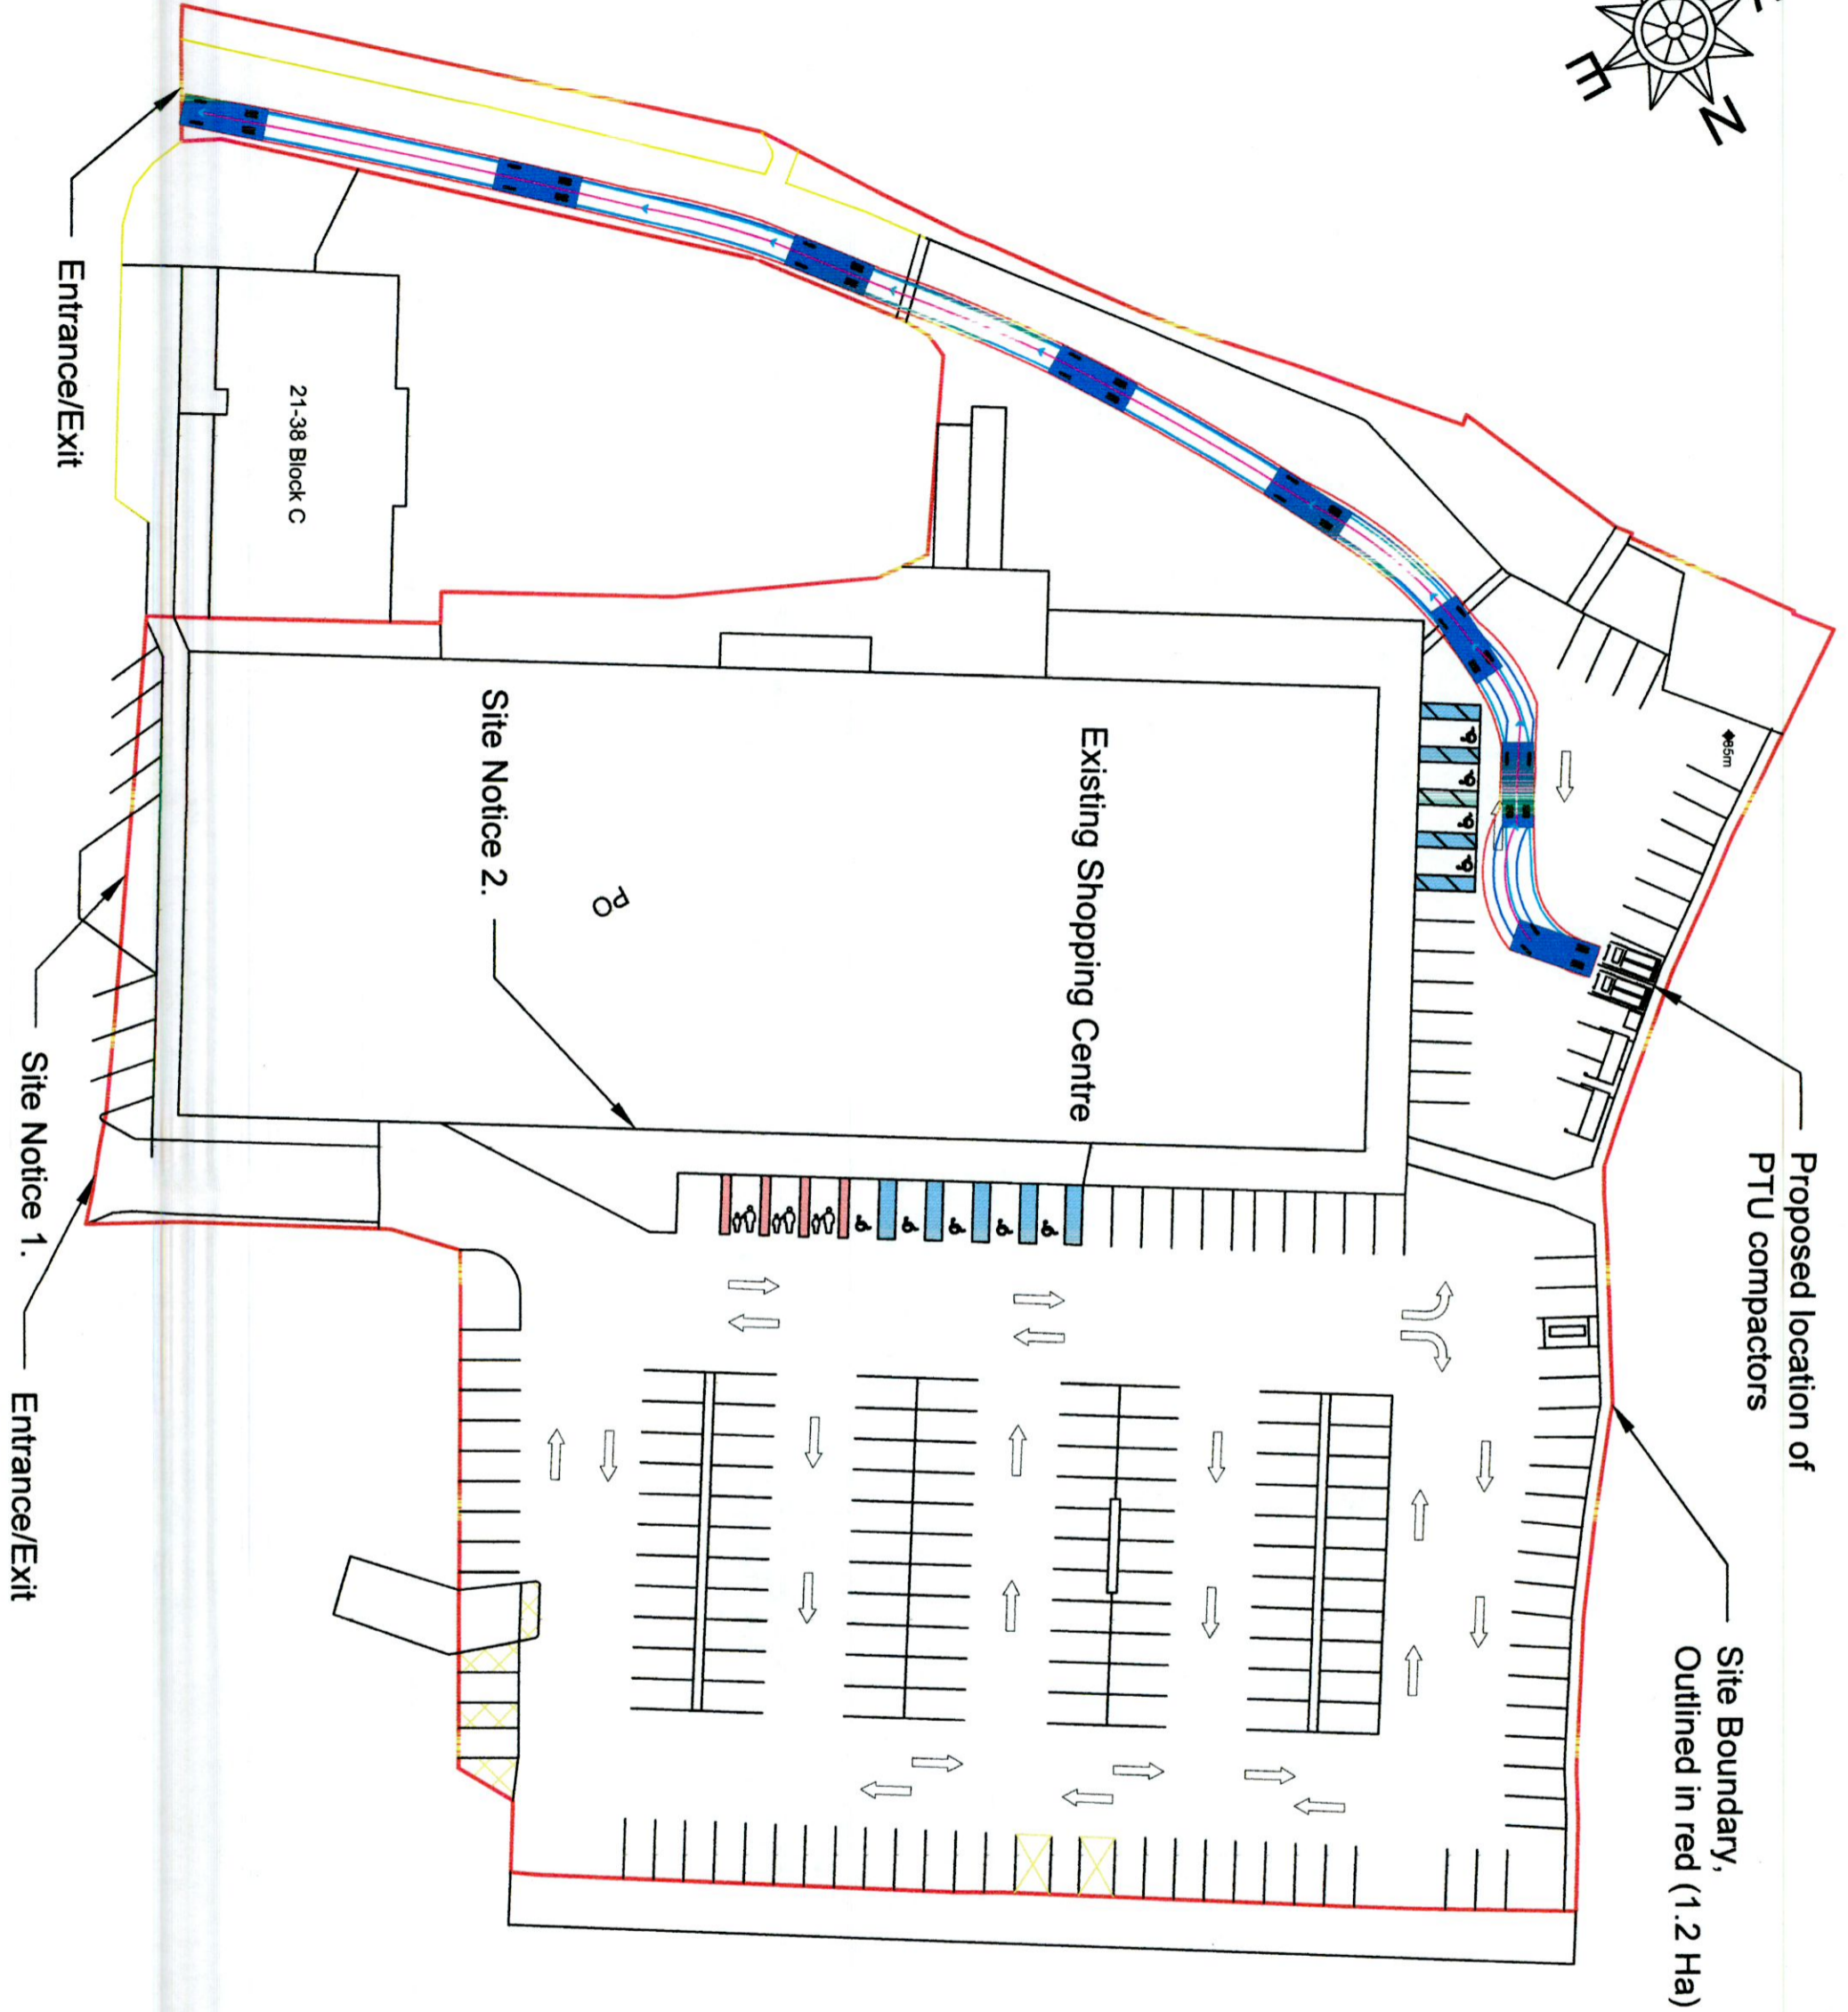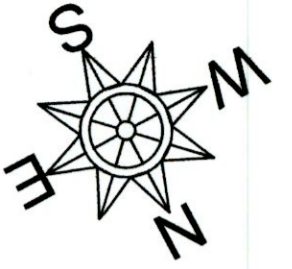

DO NOT SCALE



Waterford Business Park, Cork Rd, Co. Waterford, Republic of Ireland  
Tel. (086) 6047 147

**BIGbin Waste Tech Ltd.**

Swept Path Analysis: Supervallu, Firhouse Shopping Centre, Ballycullen Avenue, Dublin 24, D24 NYT3

**Skip Lorry**  
Proposed PTU Location Access Route

Drawn By	Checked By
A. Keys	W. Crampton
SPA - 00 - 01	Revision Rev 00

<https://bigbin.ie/contact-us/>