




1  
203  
1:50  
PROPOSED CANOPY PLAN

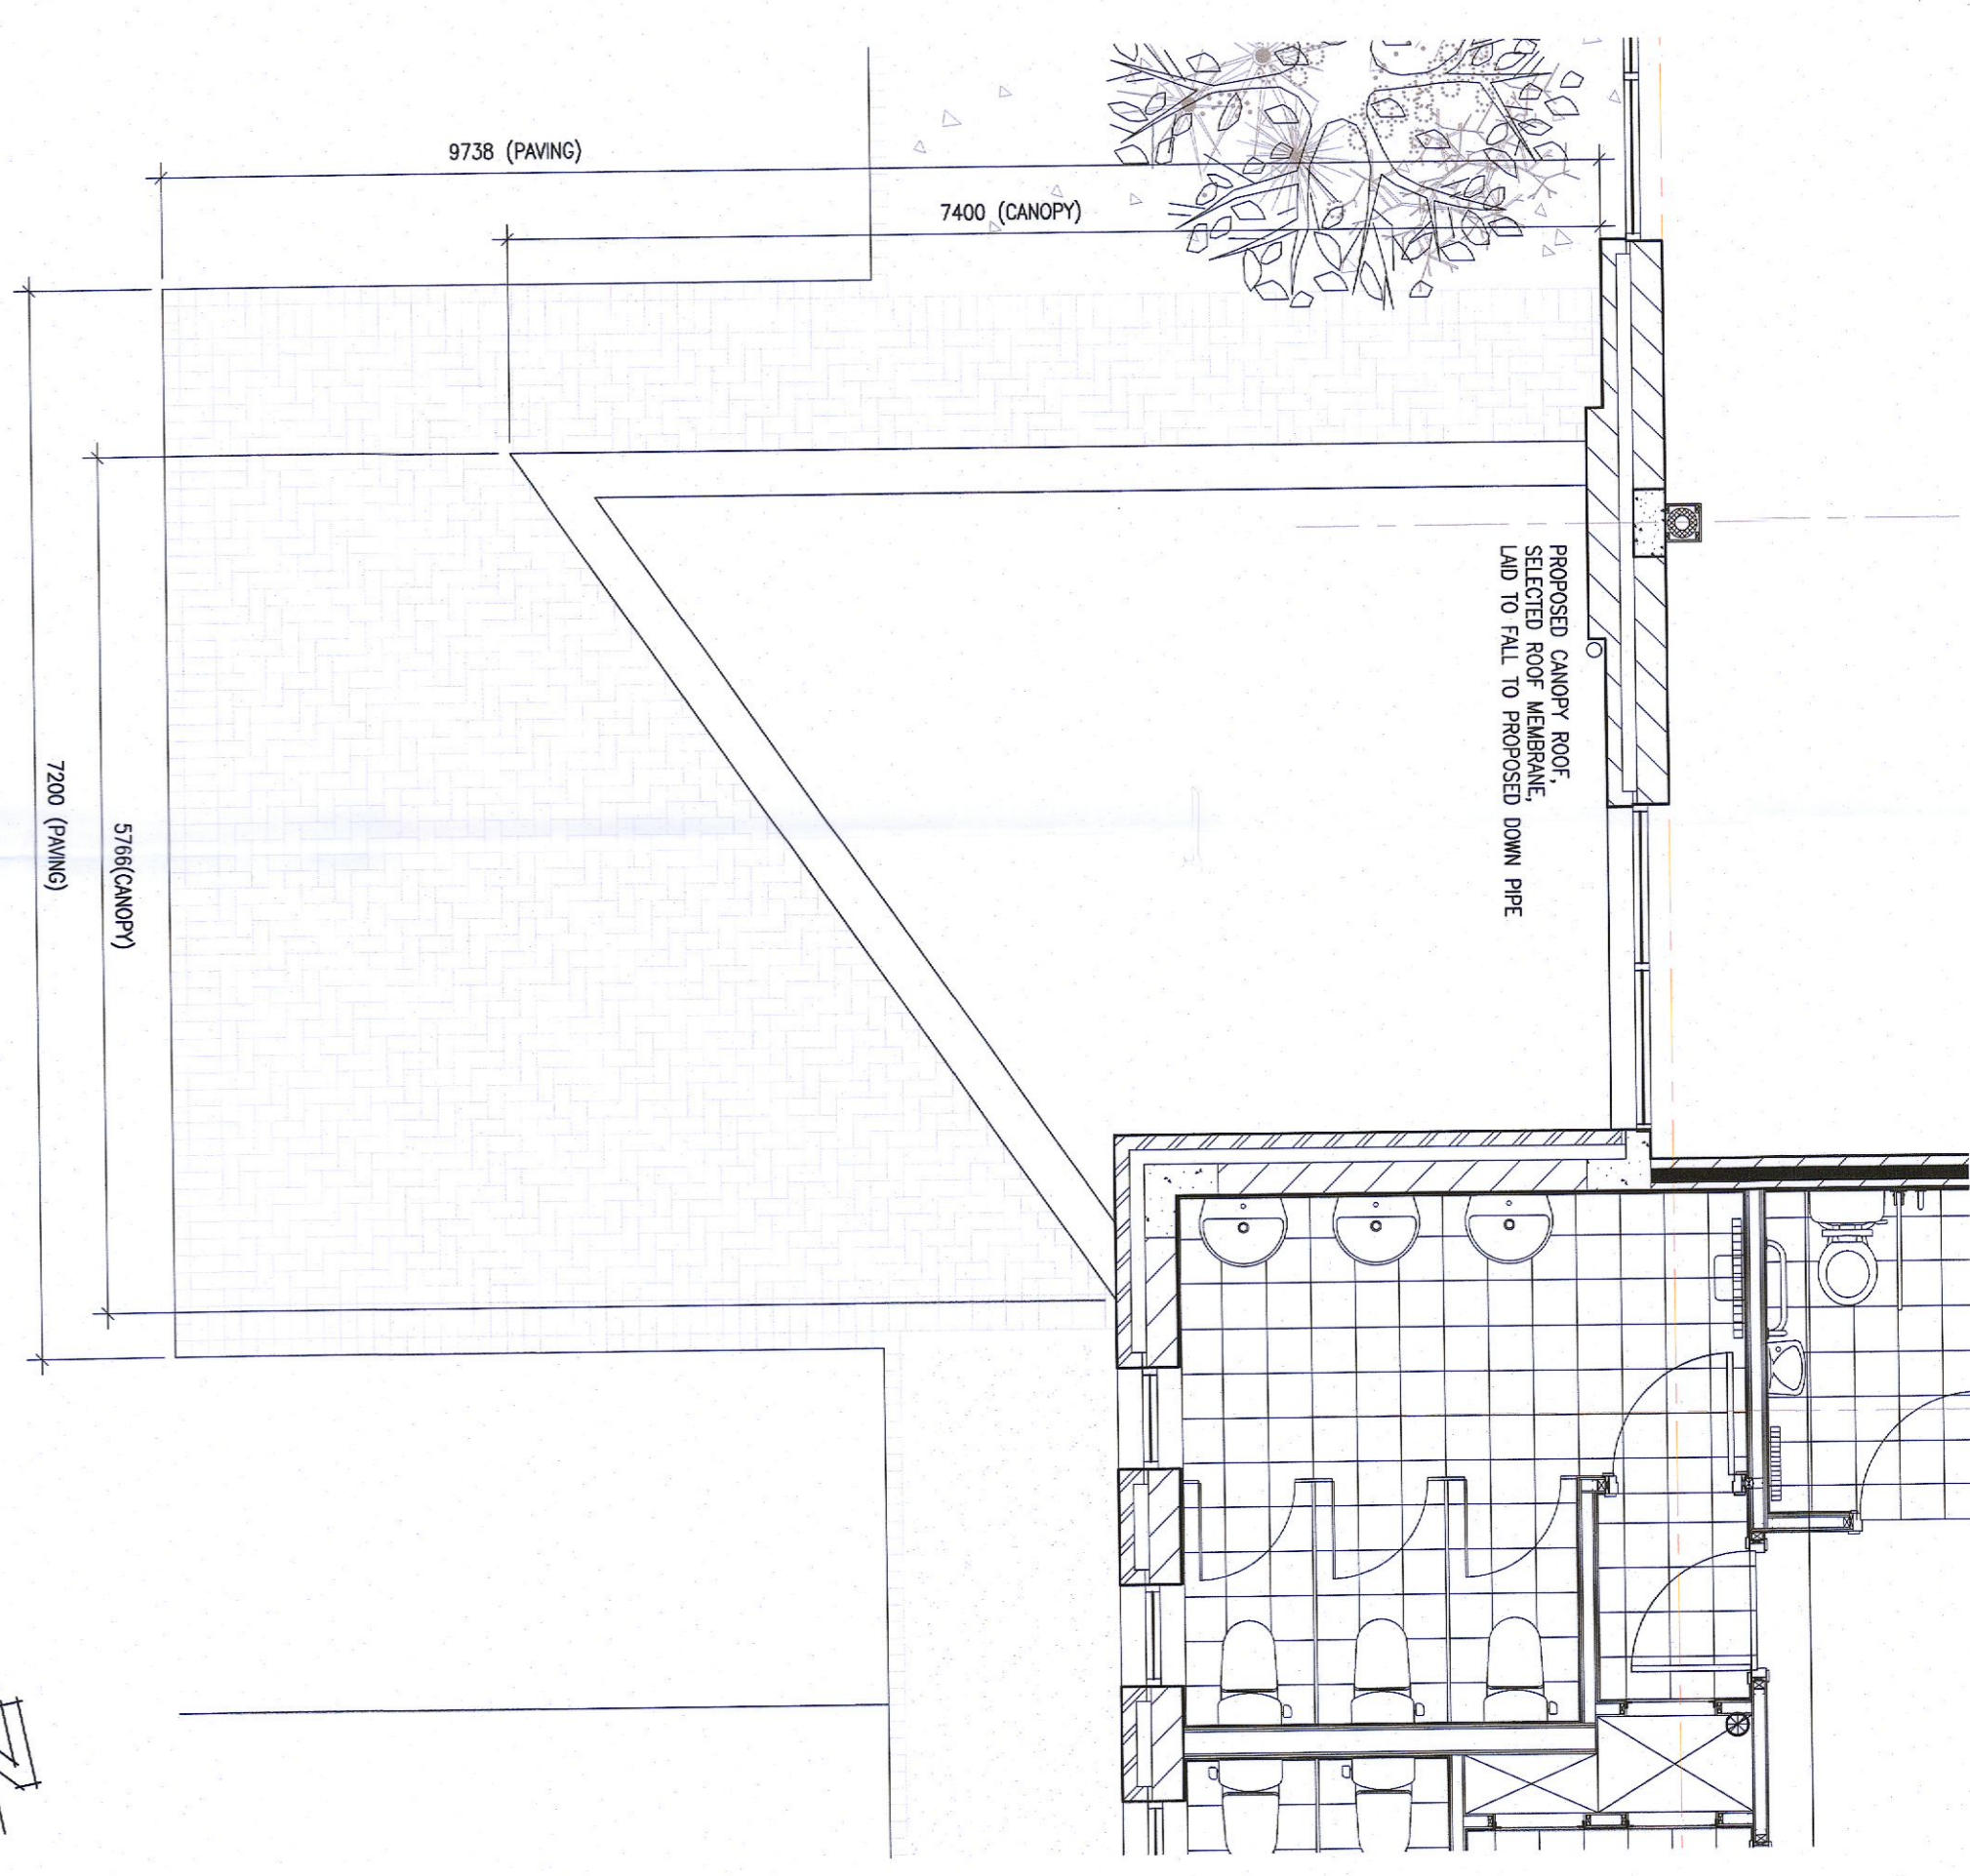


2  
203  
1:50  
PROPOSED CANOPY ROOF PLAN

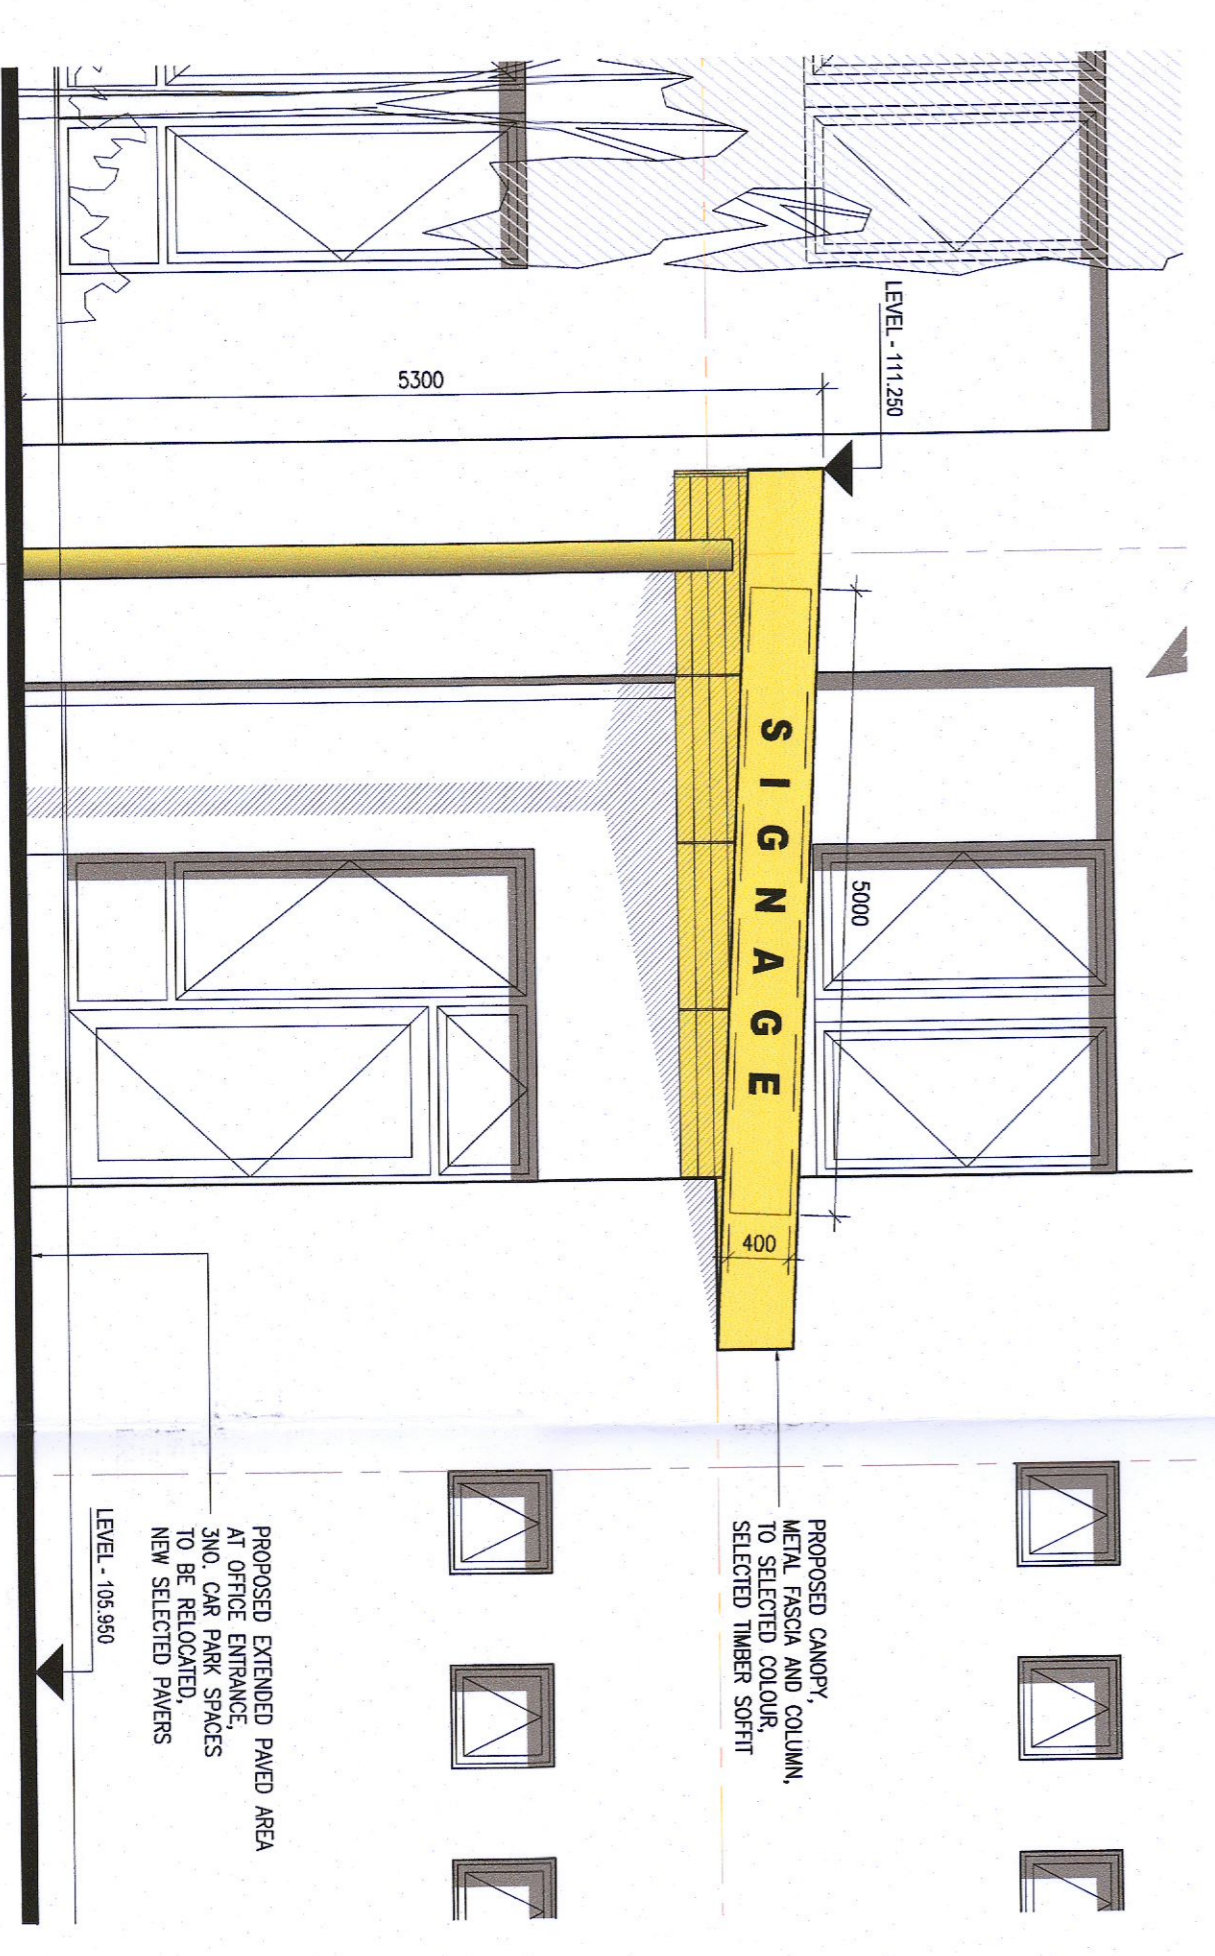

3  
203  
1:50  
PROPOSED CANOPY FRONT ELEVATION

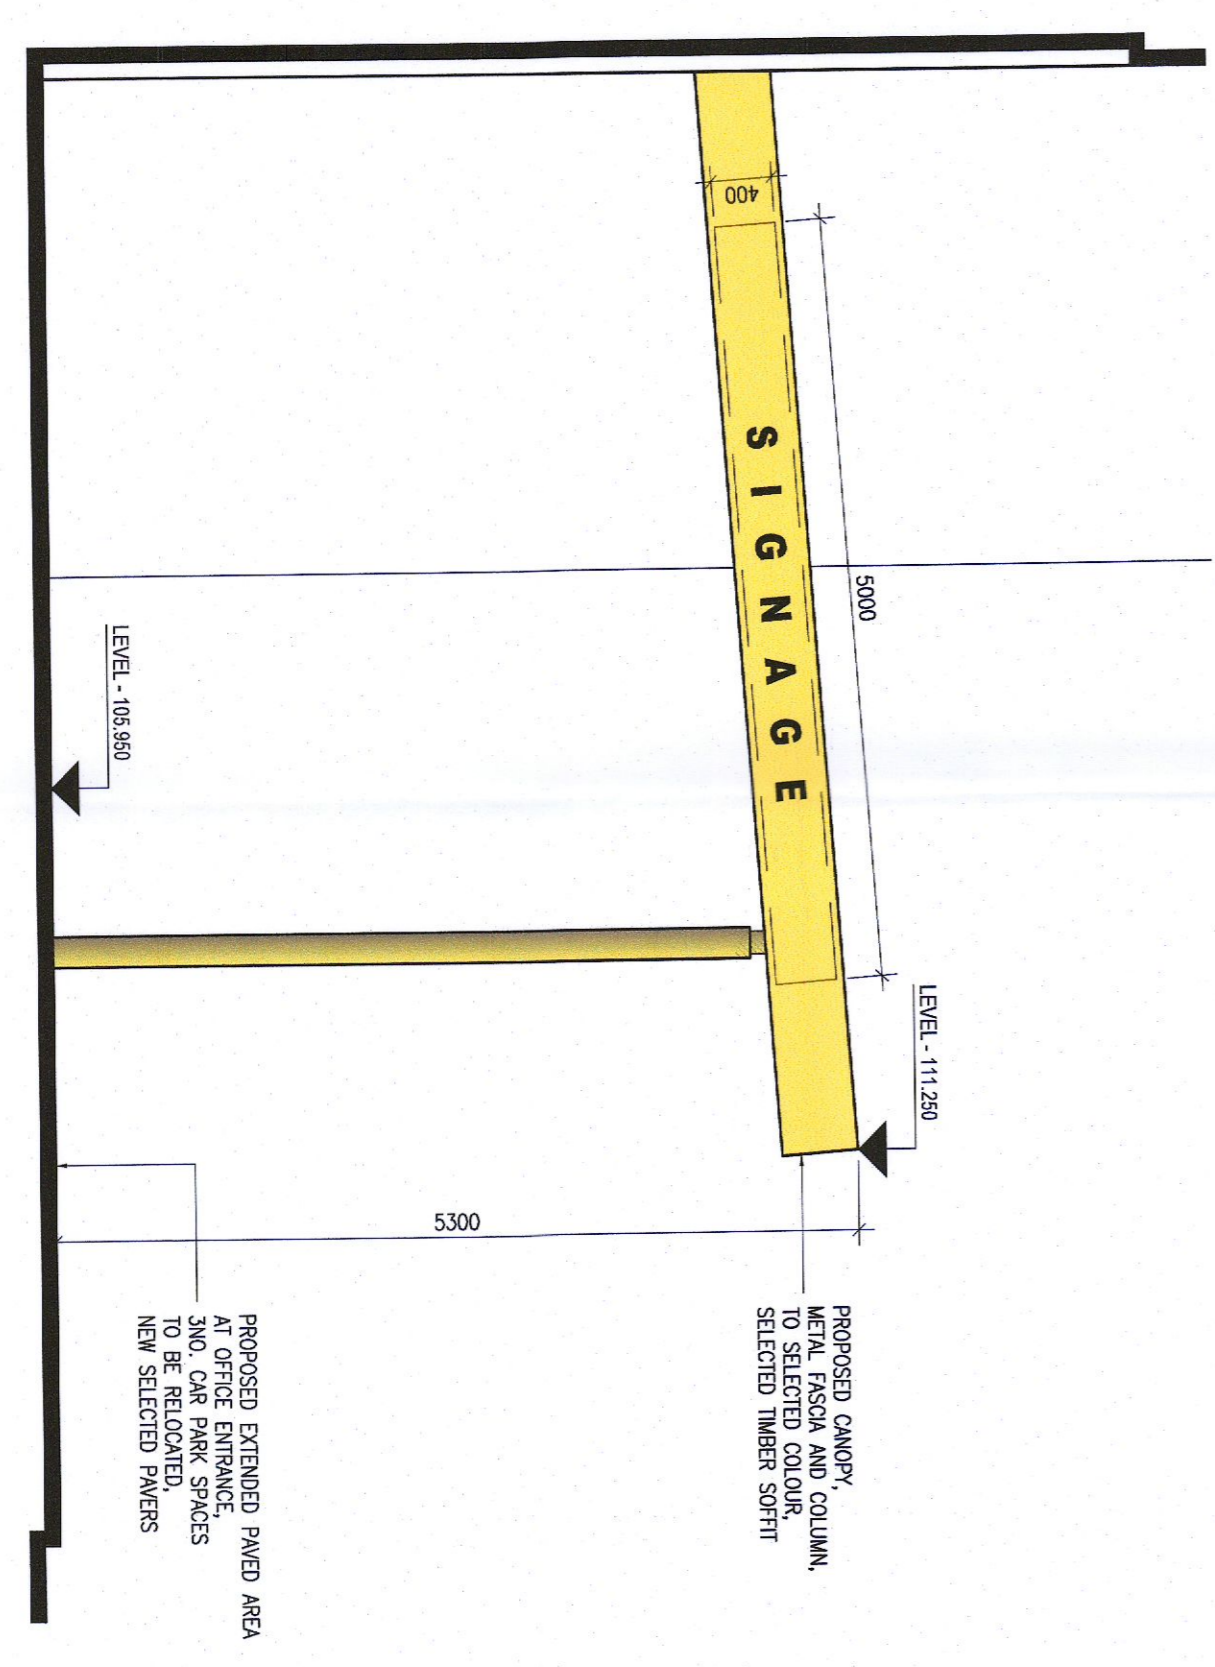

4  
203  
1:50  
PROPOSED CANOPY NORTH ELEVATION

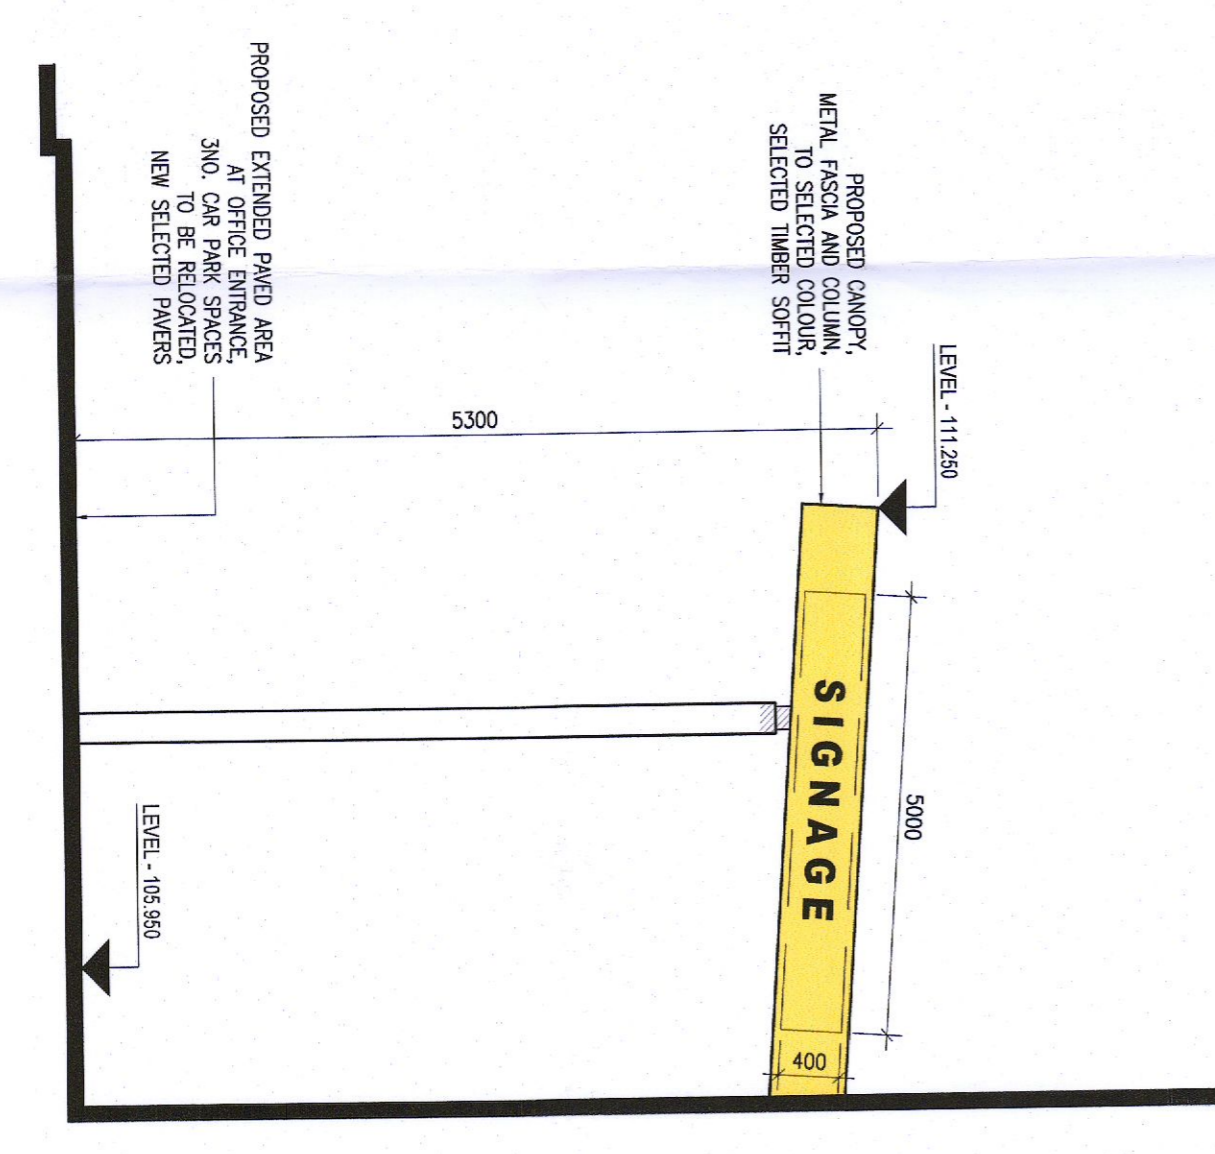

5  
203  
1:50  
PROPOSED CANOPY SOUTH ELEVATION

- Notes
1. Copyright Reserved
  2. The contractor is responsible for checking all levels and dimensions on site and shall make all discrepancies to the architect
  3. Where appropriate, for details of construction, materials and technical details, see Engineers drawings
  6. The architect shall be responsible for the coordination of materials, finishes and services.



No.	Date	Revision	Issued for
P1	27/06/22	Issued for Permitting	

Project	Block 2 Entrance Canopy
Client	Riverwalk CityWest
Project No.	5079-P-203
Phase	P1
Discipline	Arch
Date	02/06/22

Scale	1:50 @ A1




