
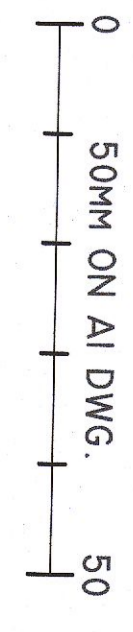


- GENERAL NOTES**
1. DO NOT SCALE THIS DRAWING. WORK ONLY TO FIGURED DIMENSIONS.
 2. FOR ALL RELEVANT NOTES, REFER TO STRUCTURAL AND CIVIL ENGINEERING PERFORMANCE SPECIFICATION.
 3. ANY DISCREPANCIES ARE TO BE REPORTED TO PINNACLE CONSULTING ENGINEERS IMMEDIATELY.
 4. THIS DRAWING IS TO BE READ IN CONJUNCTION WITH ALL OTHER RELEVANT ENGINEERS, ARCHITECTS AND SUB-CONTRACTORS DRAWINGS AND DETAILS.

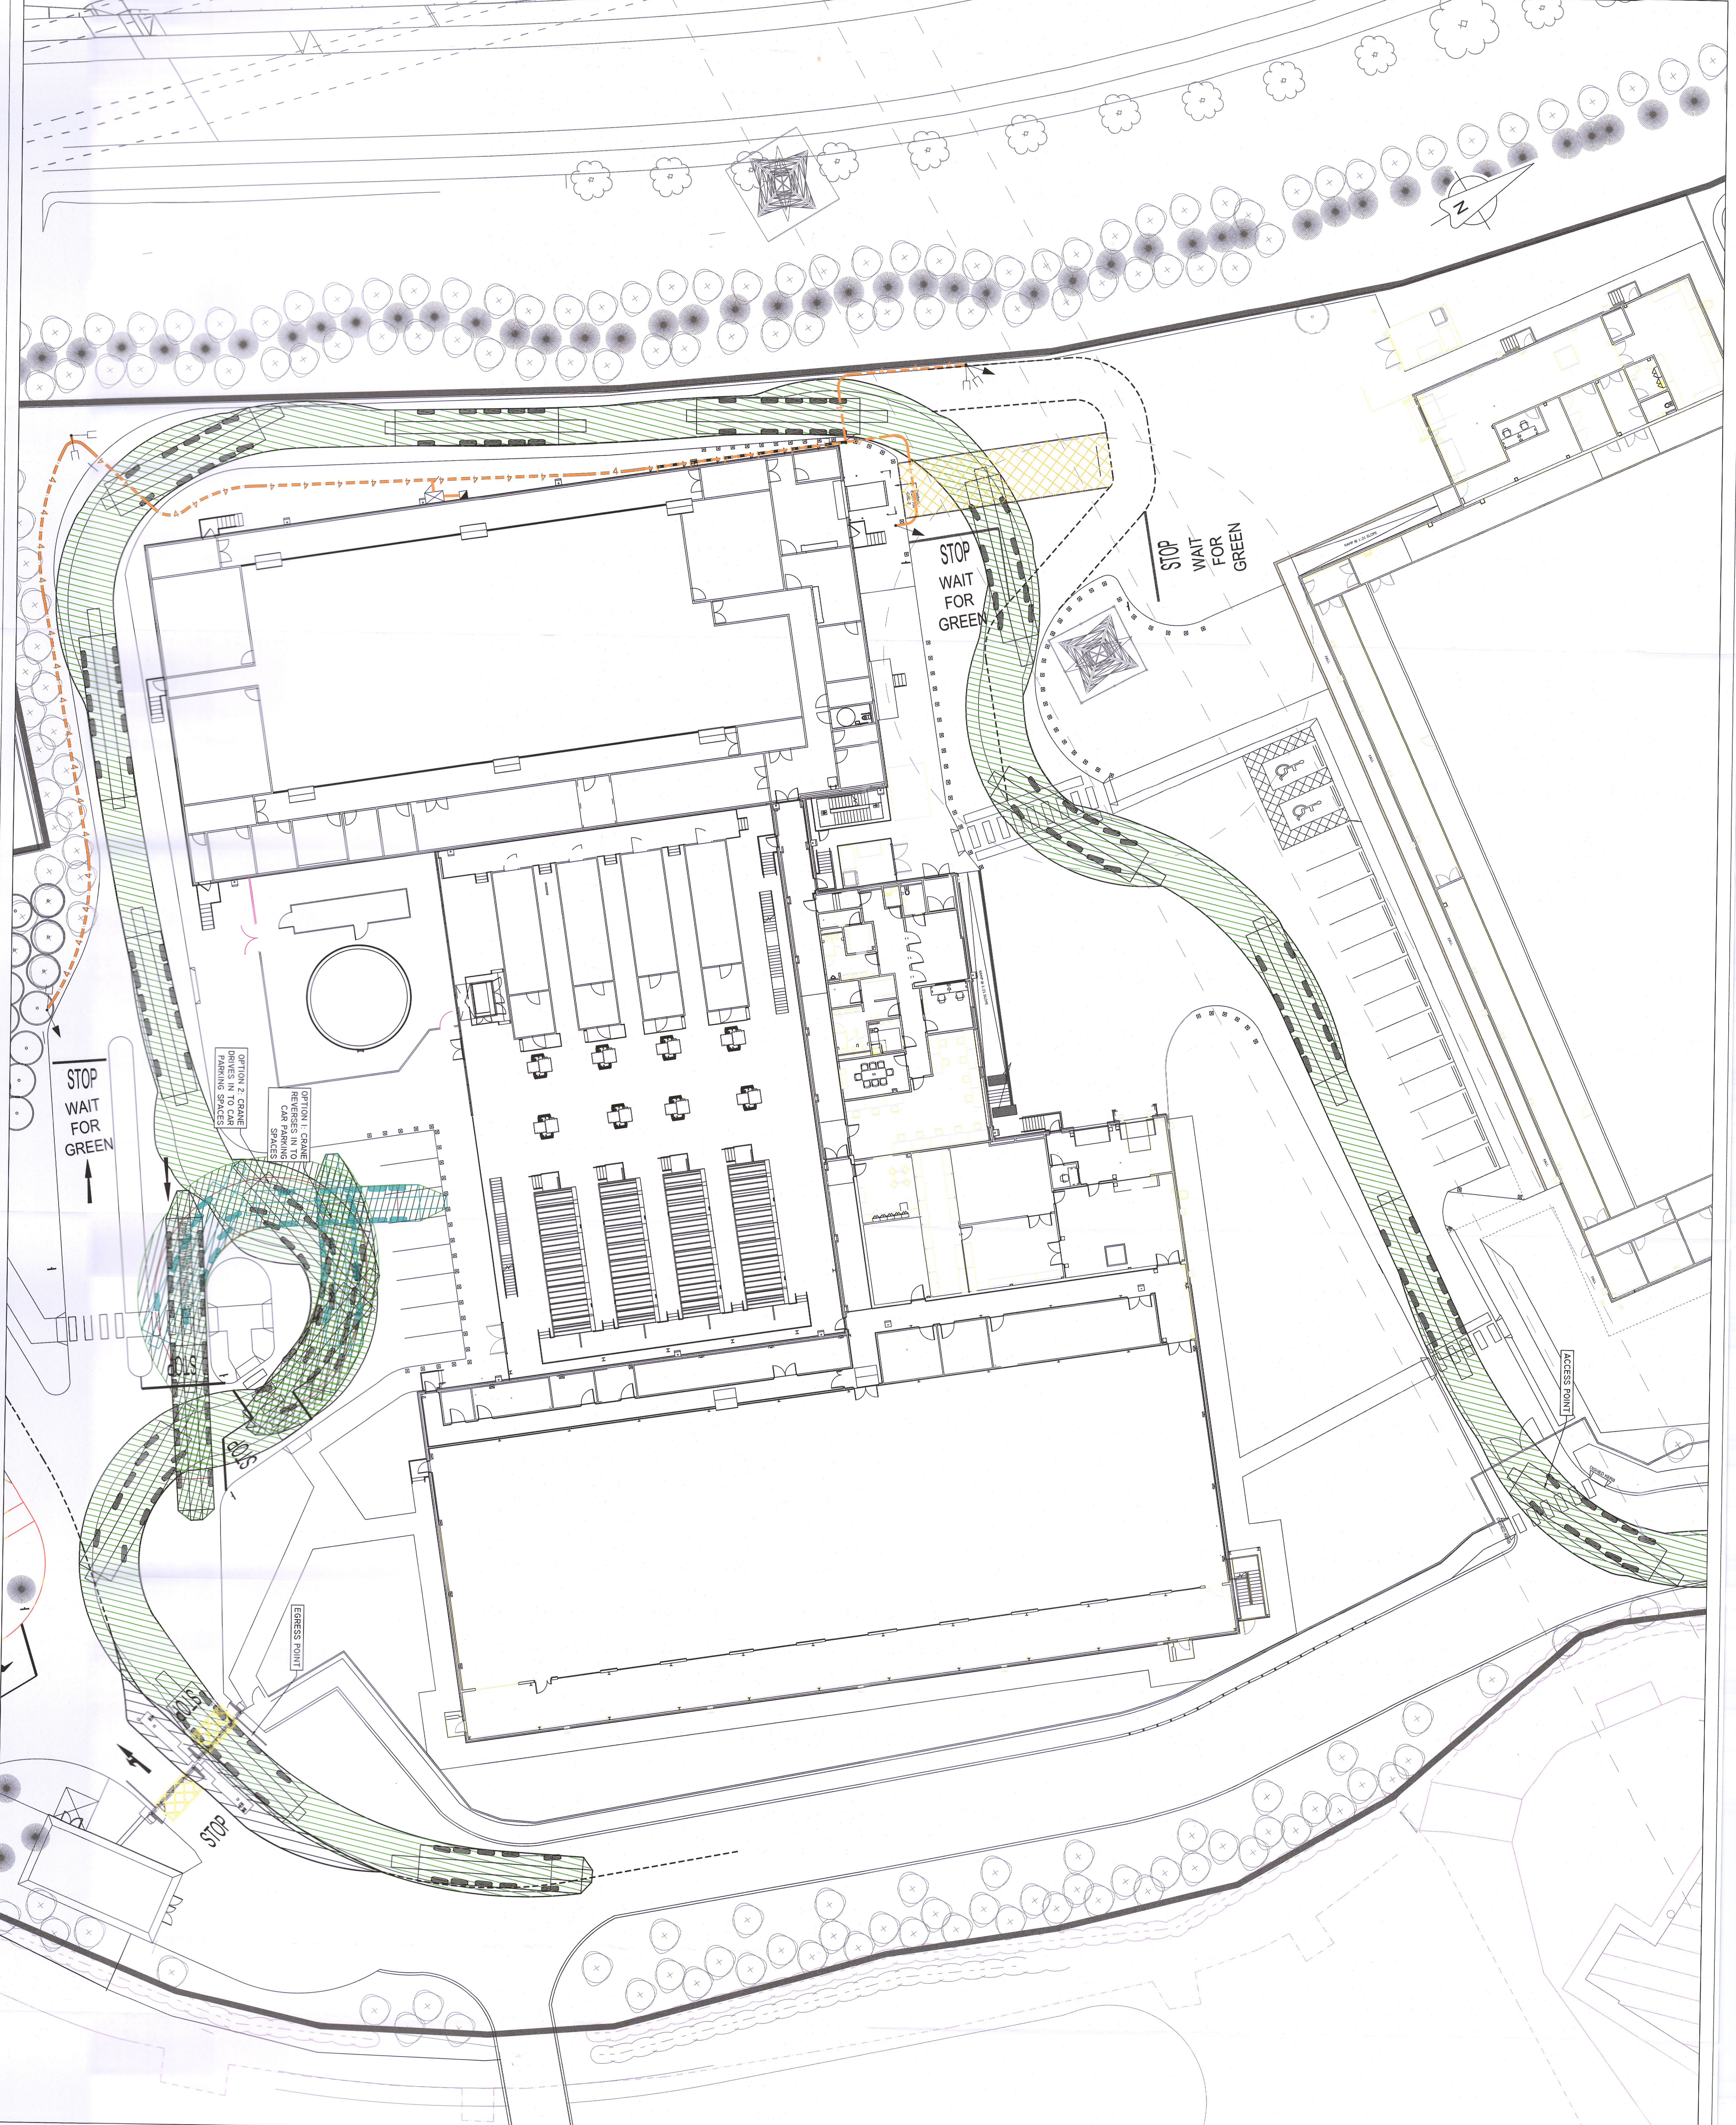

REV	DESCRIPTION	BY	CHK	DATE
P01	ISSUED FOR PLANNING	RR	RR	21/07/22
P03	DRAFT ISSUE TO SOCC	RR	RR	20/07/22
P02	UPDATED ROAD MARKINGS	RR	RR	15/07/22

CLIENT: BCEI

PROJECT: DC CAMPUS, GRANGECASTLE

DRAWING TITLE: AUTOTRACK LAYOUT - CRANE ACCESS/EGRESS

PINNACLE
CONSULTING ENGINEERS

GROSVENOR COURT,
87A PARK STREET,
DUBLIN 1,
COUNTY DUBLIN,
IRELAND.
WELYN GARDEN CITY | NORWICH | LONDON | THE HAGUE

TELEPHONE: +353 1231 1041

SCALE & AI: 1:250 DATE: JUNE 22 DRAWN BY: RK CHECKED BY: RK

DWG NO: EDCDUB-PIN-3-0-XX-DR-D-005-SI-P04 REVISION: P04

COPYRIGHT PINNACLE