
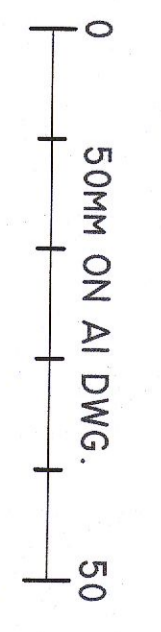
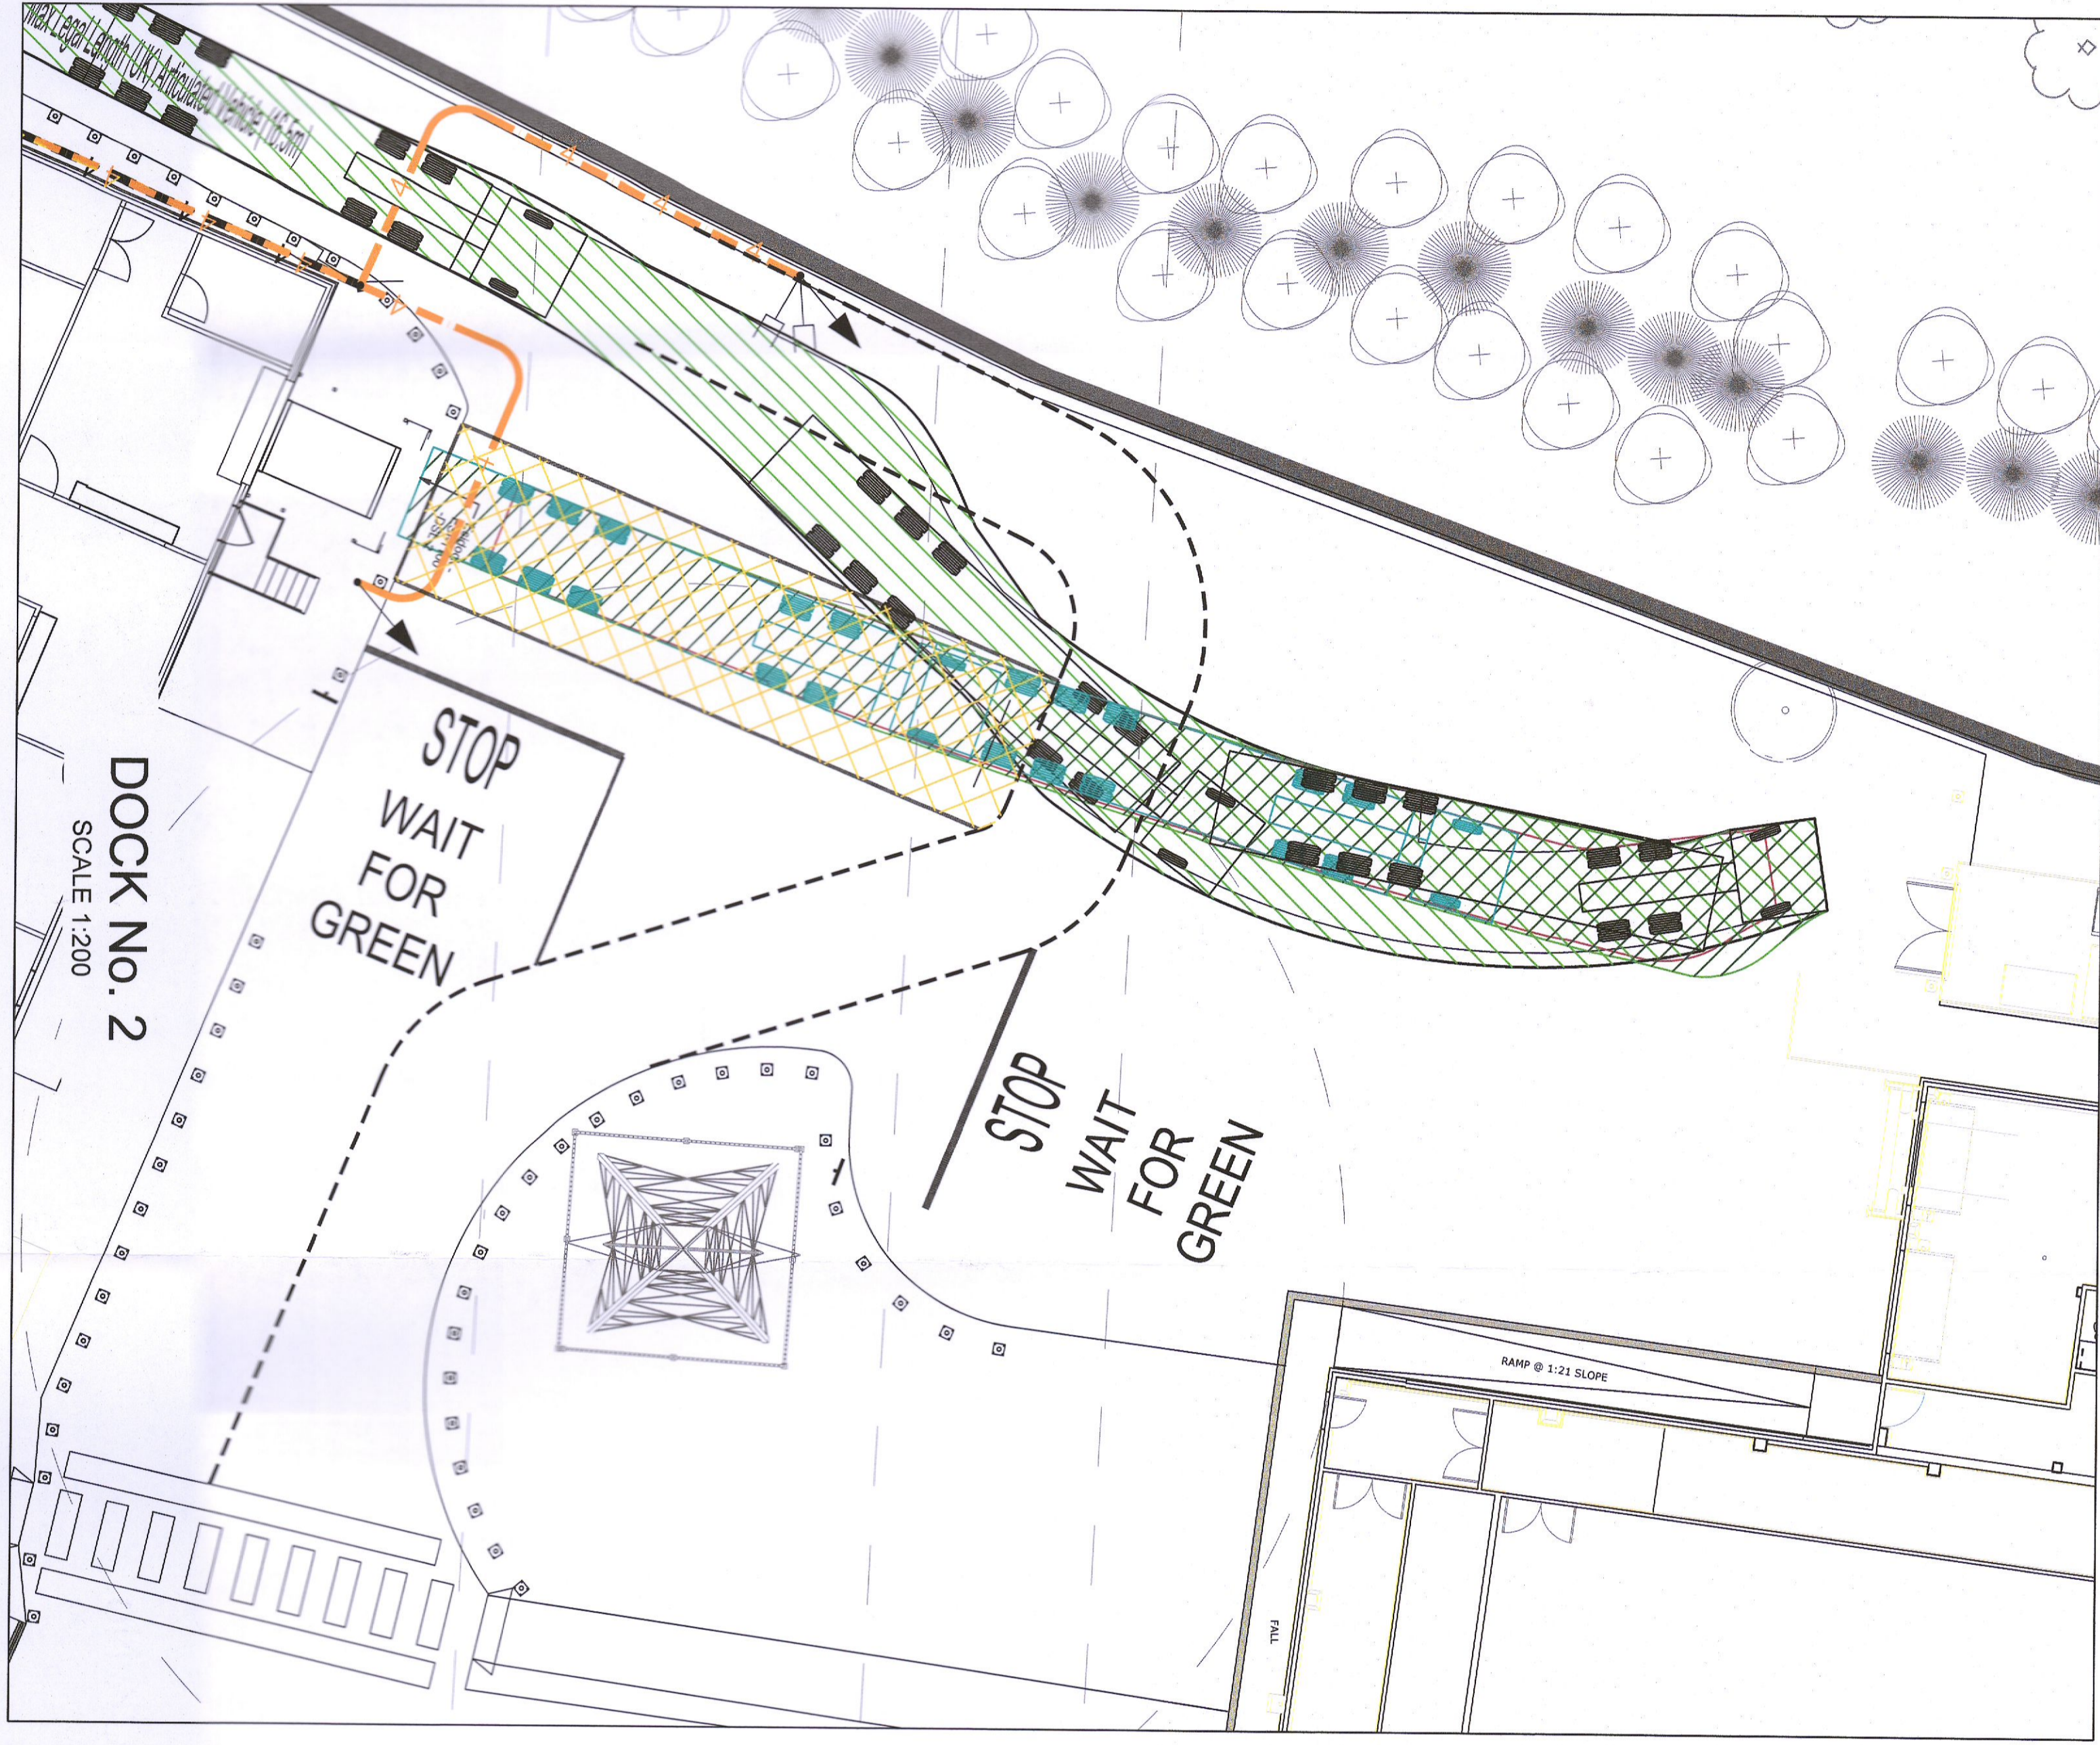
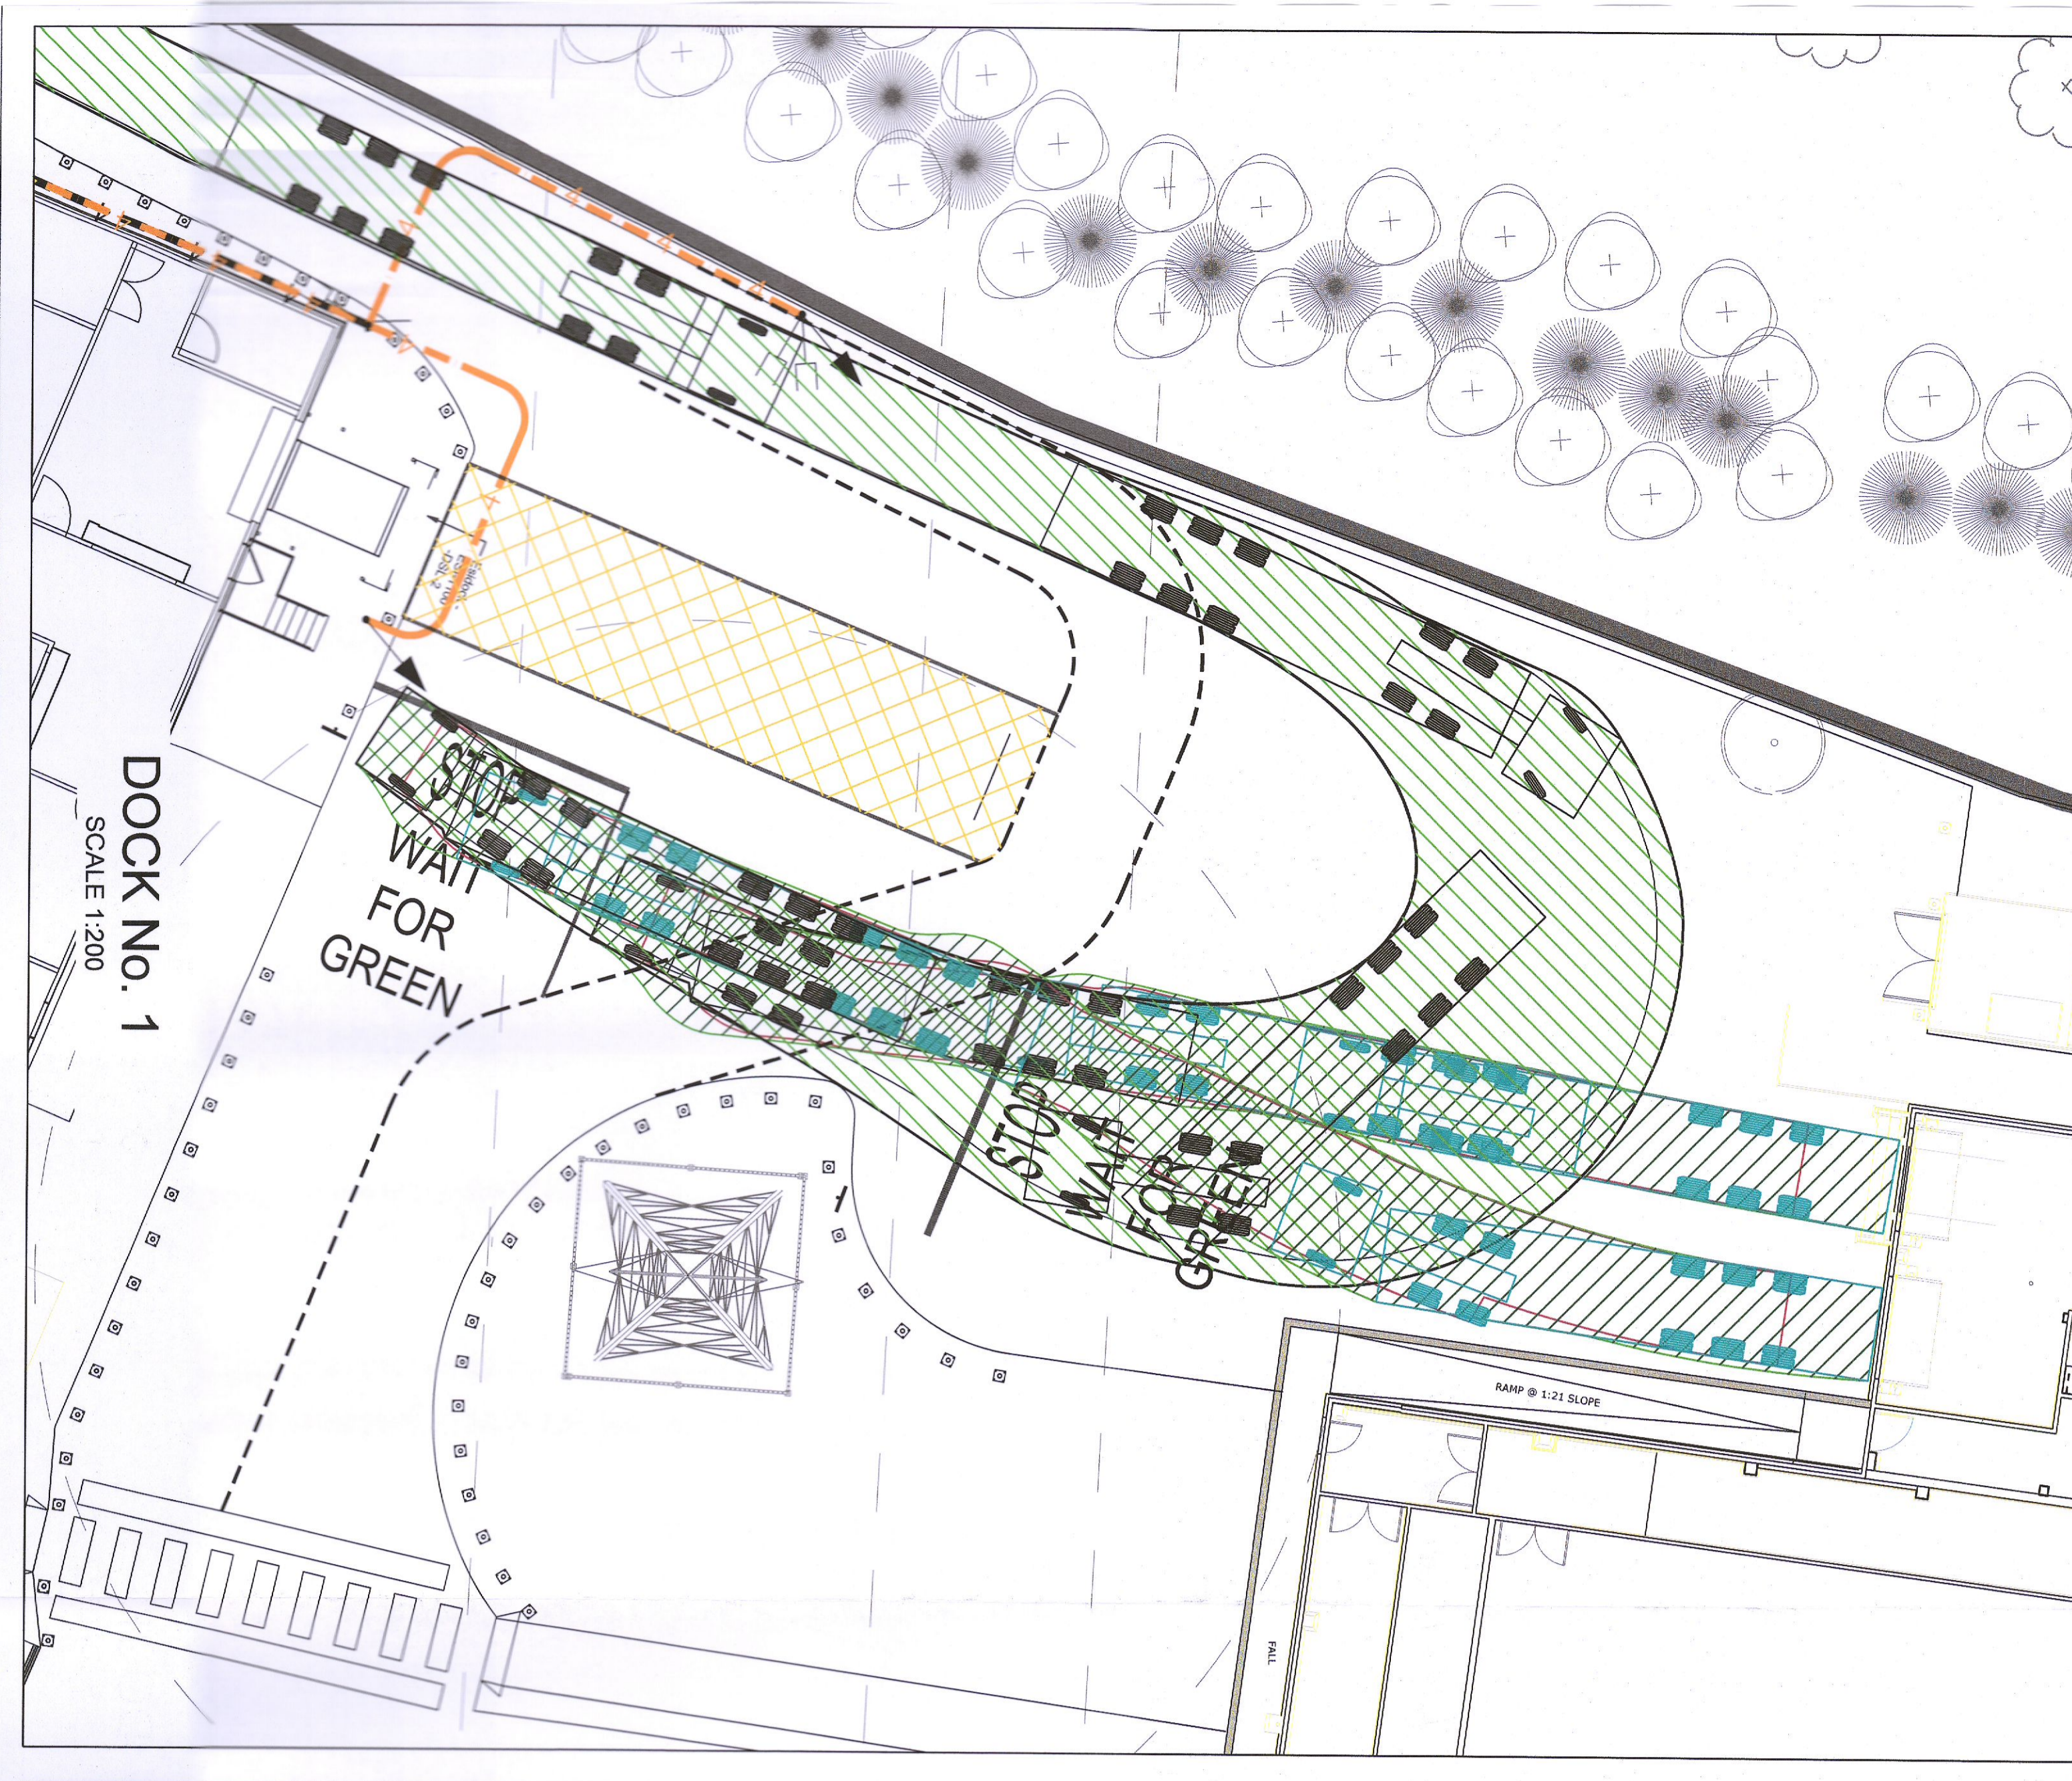


- GENERAL NOTES**
1. DO NOT SCALE THIS DRAWING. WORK ONLY TO FIGURED DIMENSIONS.
  2. FOR ALL RELEVANT NOTES, REFER TO STRUCTURAL AND CIVIL ENGINEERING PERFORMANCE SPECIFICATION.
  3. ANY DISCREPANCIES ARE TO BE REPORTED TO PINNACLE CONSULTING ENGINEERS IMMEDIATELY.
  4. THIS DRAWING IS TO BE READ IN CONJUNCTION WITH ALL OTHER RELEVANT ENGINEERS, ARCHITECTS AND SUB-CONTRACTORS DRAWINGS AND DETAILS.

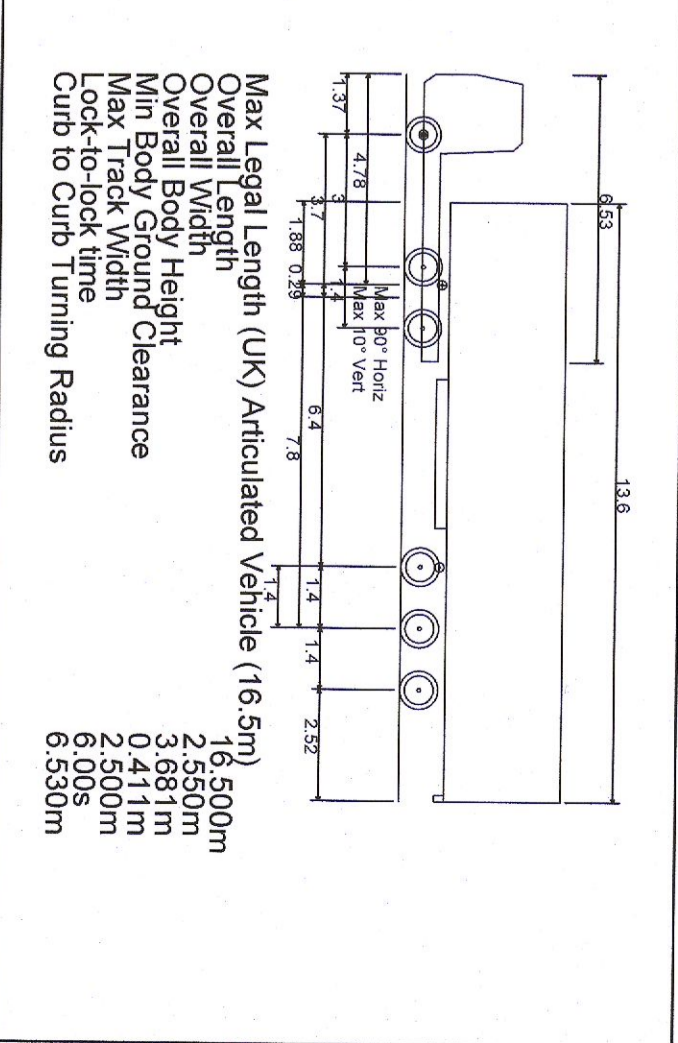

PROJECT  
**DC CAMPUS, GRANGECASTLE**

DRAWING TITLE  
**AUTOTRACK LAYOUT - HGV ACCESS**

CLIENT  
**BCEI**

REV	DESCRIPTION	BY	CHK	DATE
P03	DIRECT ISSUE TO SITE	RK	RK	20/07/22
P02	UPDATED ROAD MARKINGS	RK	RK	15/07/22

**PINNACLE**  
CONSULTING ENGINEERS

GROSSFLOOR COURT  
5th FLOOR  
DUN LAOGHAIRE  
COUNTY DUBLIN  
IRELAND

TELEPHONE: +353 1231 1041  
WELWYN GARDEN CITY | NORWICH | LONDON | THE HAGUE

DRAWING STATUS  
**PLANNING**

SCALE @ A1	DATE	DRAWN BY	CHECKED
AS SHOWN	JUNE 22	RK	RK
DRG NO.	REVISION	DATE	BY
ECCDUB-PIN-3-0-XX-DR-D-0006-SP03			

COPYRIGHT PINNACLE