



**NOTES:**  
 ALL DIMENSIONS AND LEVELS TO BE CHECKED ON SITE AND ANY DISCREPANCIES REPORTED TO THE ARCHITECT.  
 THIS DRAWING IS FOR PLANNING APPLICATION AND INFORMATION PURPOSES ONLY.  
 THIS DRAWING IS NOT FOR CONSTRUCTION. ALL CONSTRUCTION WILL BE SUBJECT TO FURTHER DETAILED DESIGN DEVELOPMENT. STRUCTURAL/CIVIL ENGINEER'S DESIGN AND DRAINAGE DESIGN INPUT AND REGULATORY COMPLIANCE AUDIT; REGULATORY AUDIT TO INCLUDE: BUILDING REGULATIONS (SECOND SCHEDULE PARTS A TO M), BUILDING CONTROL REGULATIONS, HEALTH & SAFETY (CONSTRUCTION) REGULATIONS.

**NOTES:**  
 ALL CONSTRUCTION TO COMPLY WITH CURRENT BUILDING REGULATION AND STANDARDS. STRUCTURE TO BE IN ACCORDANCE WITH T.G.D. PART A.  
 FIRE TO BE IN ACCORDANCE WITH T.G.D. PART B.  
 SITE PREPARATION AND RESISTANCE TO MOISTURE: T.G.D. PART C.  
 MATERIALS AND WORKMANSHIP: T.G.D. PART D.  
 SOUND: T.G.D. PART E SECTIONS.  
 VENTILATION: T.G.D. PART F SECTIONS.  
 HYGIENE: T.G.D. PART G.  
 DRAINAGE AND WASTE DISPOSAL: T.G.D. PART H.  
 HEAT PRODUCING APPLIANCES: T.G.D. PART J SECTIONS.  
 CONSERVATION OF FUEL AND ENERGY: T.G.D. PART L.  
 STAIRWAY RAMPS AND GUARDS: T.G.D. PART K.  
 ACCESS AND USE: T.G.D. PART M.

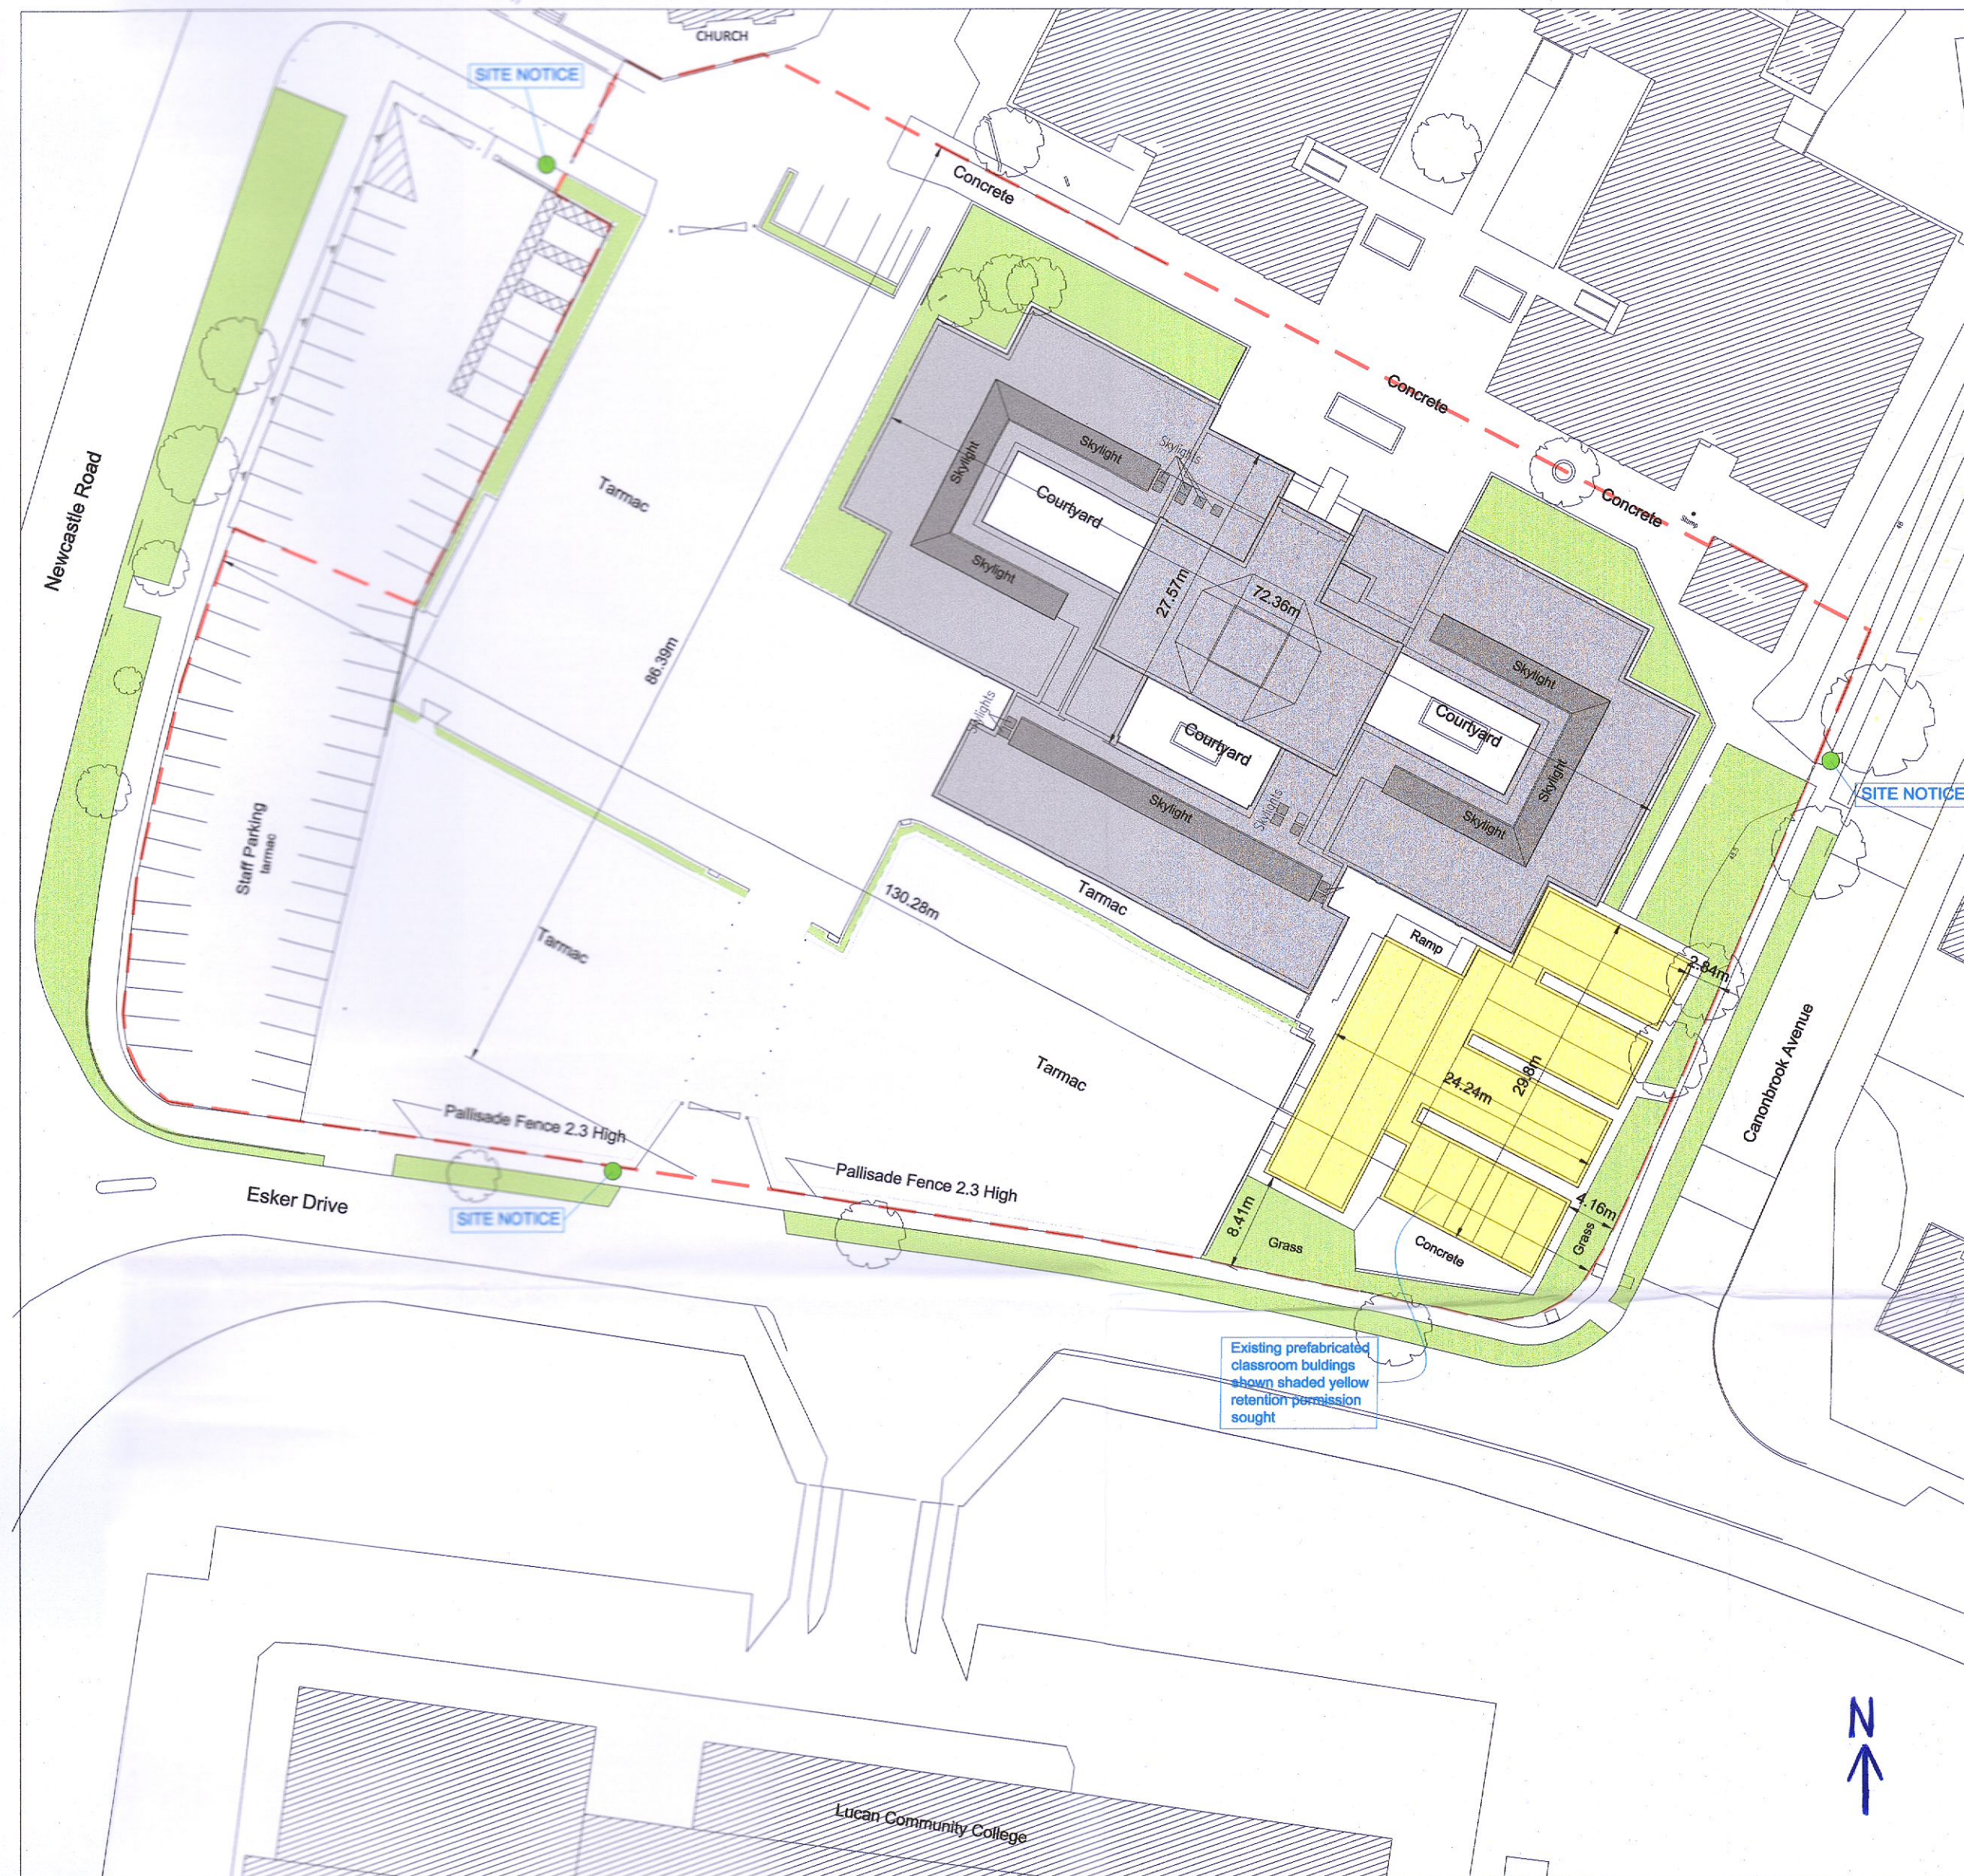

EXISTING SITE LAYOUT (BLOCK PLAN)  
 scale: 1:500@ A1

- COLOUR LEGEND**
- Original School Building and rooflights
  - Existing Prefabs (retention permission sought)
  - grassed / planted areas
  - Site boundary shown red dashed
  - Location of 3 Site Notices

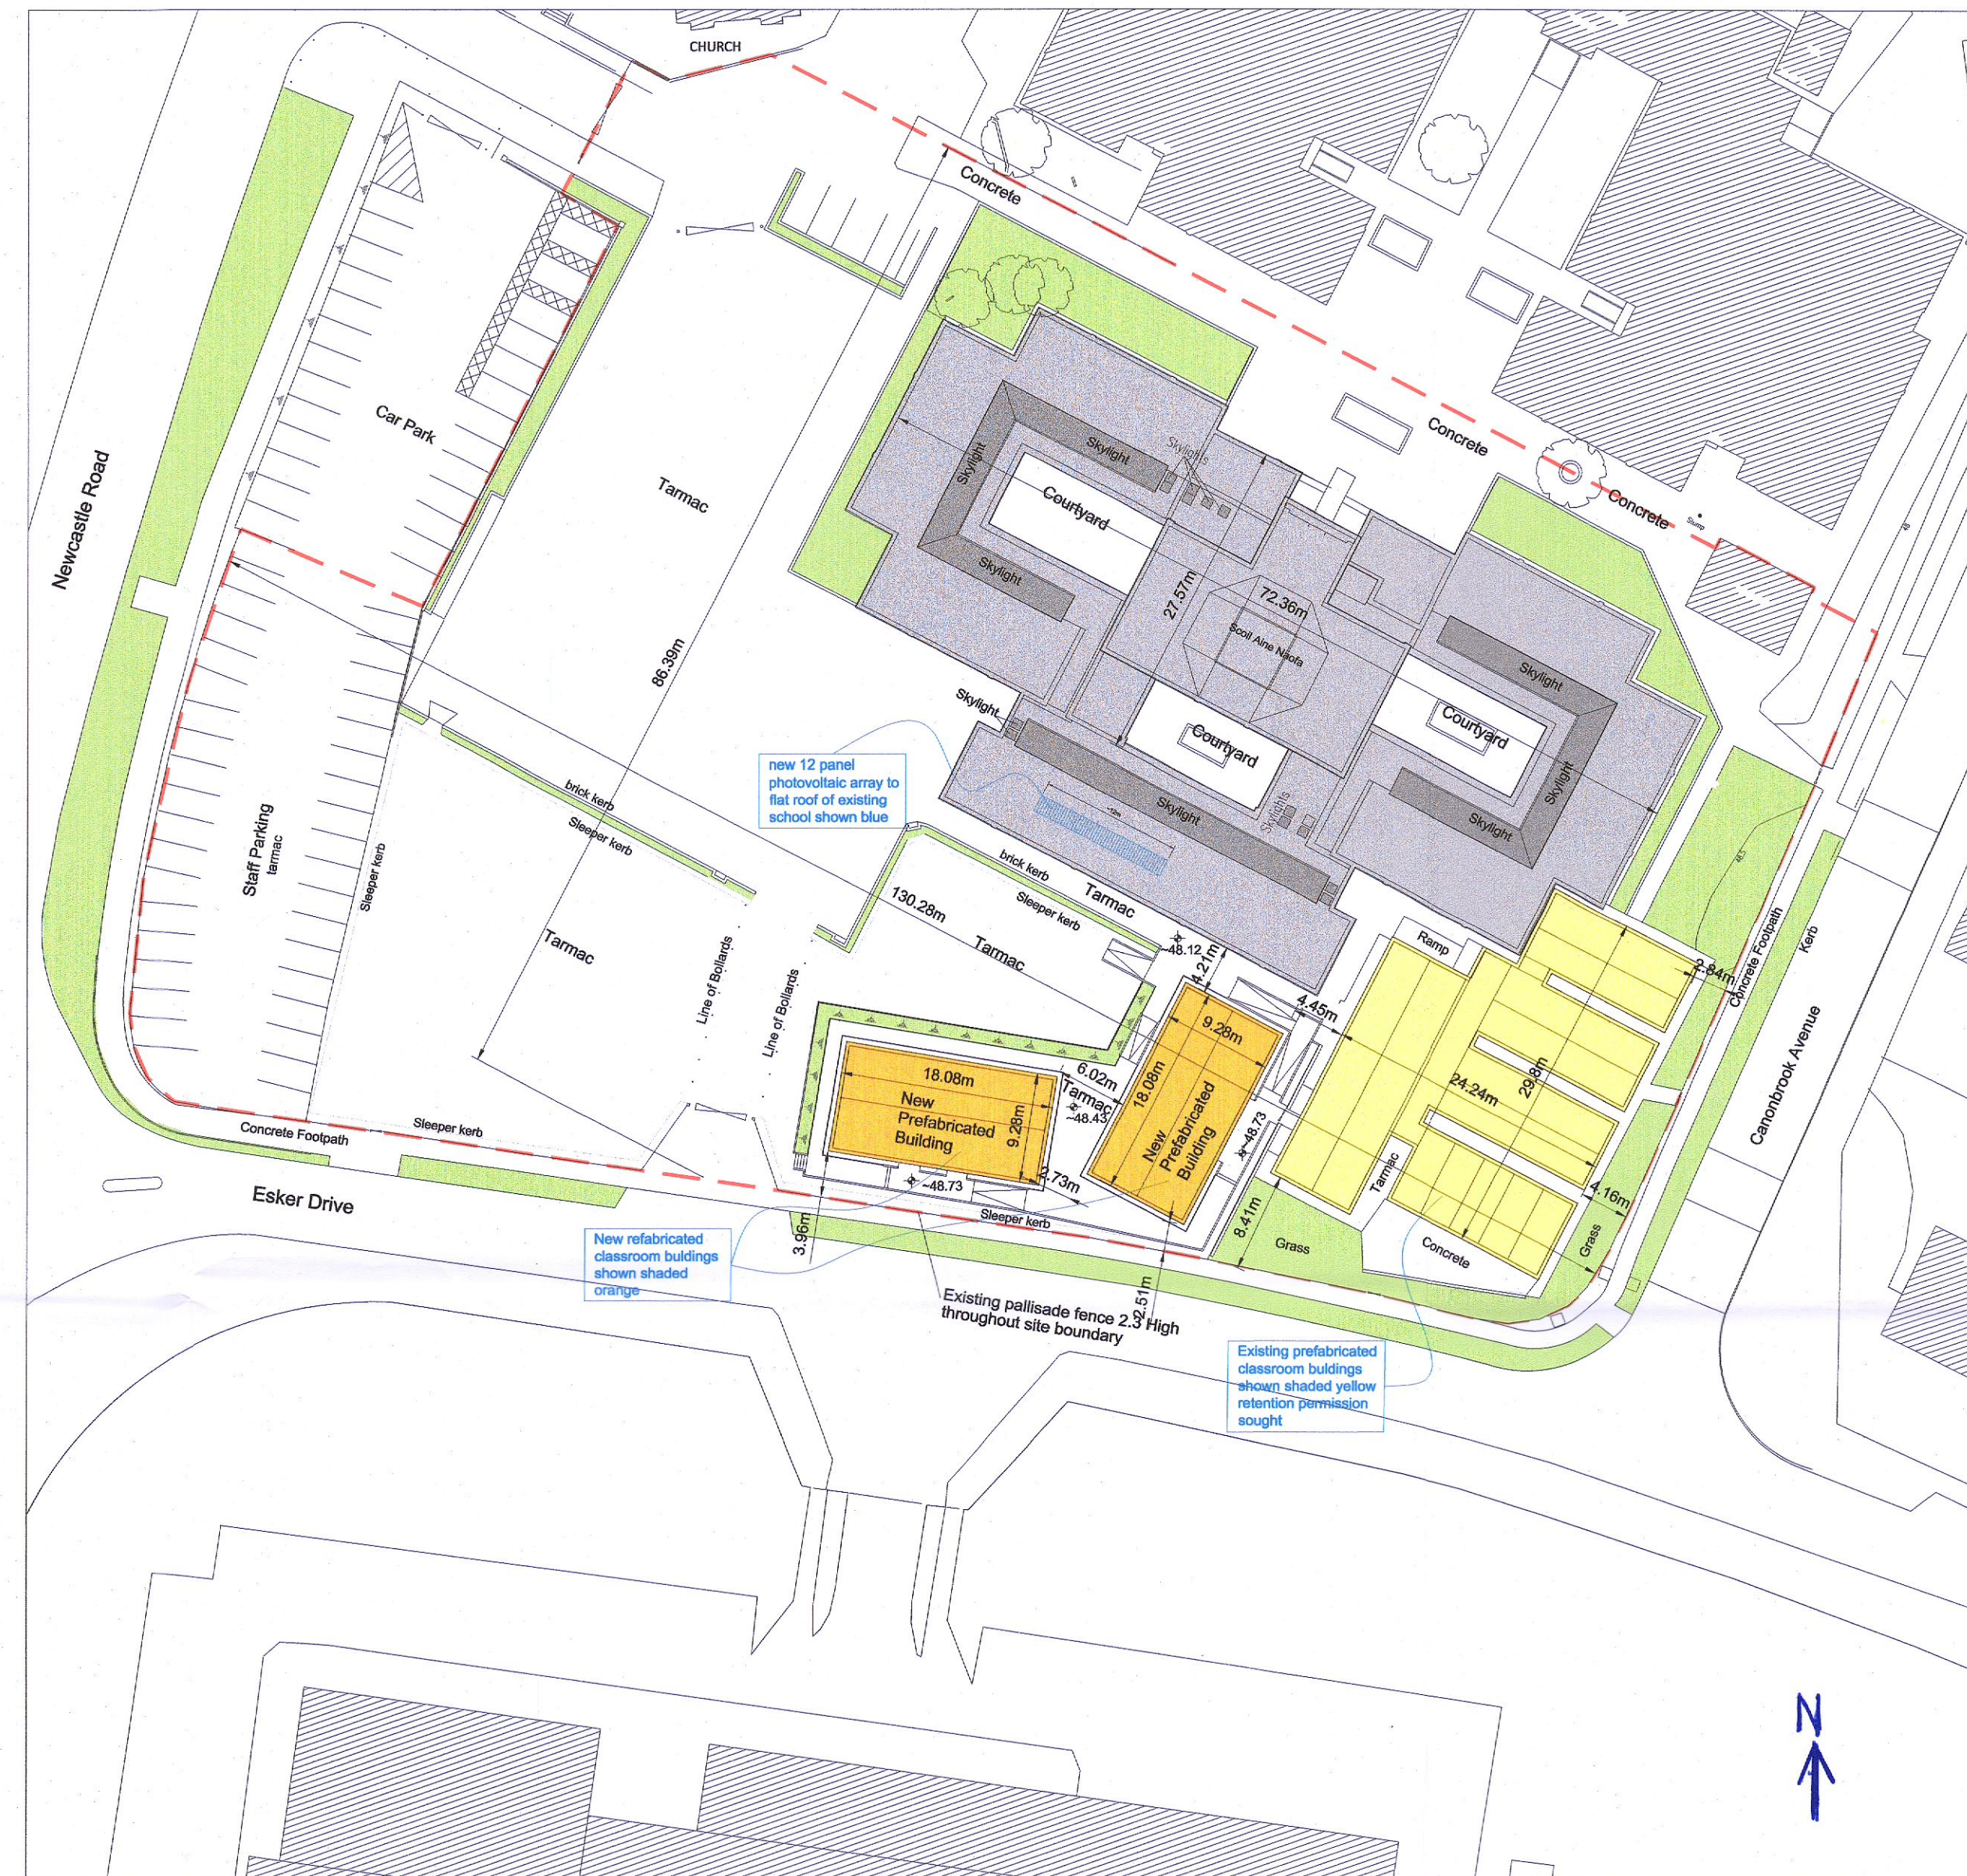

PROPOSED SITE LAYOUT (BLOCK PLAN)  
 scale: 1:500@ A1

- Original School Building and rooflights
- Existing Prefabs (retention permission sought)
- grassed / planted areas
- Proposed : 2 New Prefabricated Buildings (4 No Classrooms with ensuite toilets)
- Site boundary shown red dashed

Planning Application for:  
 (1) permission for the construction of two new single storey prefabricated buildings incorporating 4 No. temporary classrooms with on-suite toilet facilities and to include all associated site works and drainage works; (2) permission for the installation of a 12 panel photovoltaic array to the roof of the existing school building; (3) retention permission for the existing single storey prefabricated buildings previously granted planning permission under planning references SD17A/0276 and SD13A/0056, all at Scoil Aine Naofa, Newcastle Road, Esker, Lucan Co. Dublin.

SHEET SIZE A1

| DRAWING STATUS |                              |     |
|----------------|------------------------------|-----|
| date           | description                  | rev |
| 27/06/22       | PLANNING APPLICATION DRAWING | ~   |

**Project:**  
 Scoil Aine Naofa  
 Newcastle Road, Esker  
 Lucan, Co Dublin

**Drawing Title:**  
 Existing and Proposed Site Layout Block Plans

|                 |               |
|-----------------|---------------|
| Job No: 2205    | Dwg No: P-102 |
| Scale: as shown | Date: June 22 |
| Dr'n By: eg     | Rev: ~        |