


SECTION 1-1
SCALE 1:100

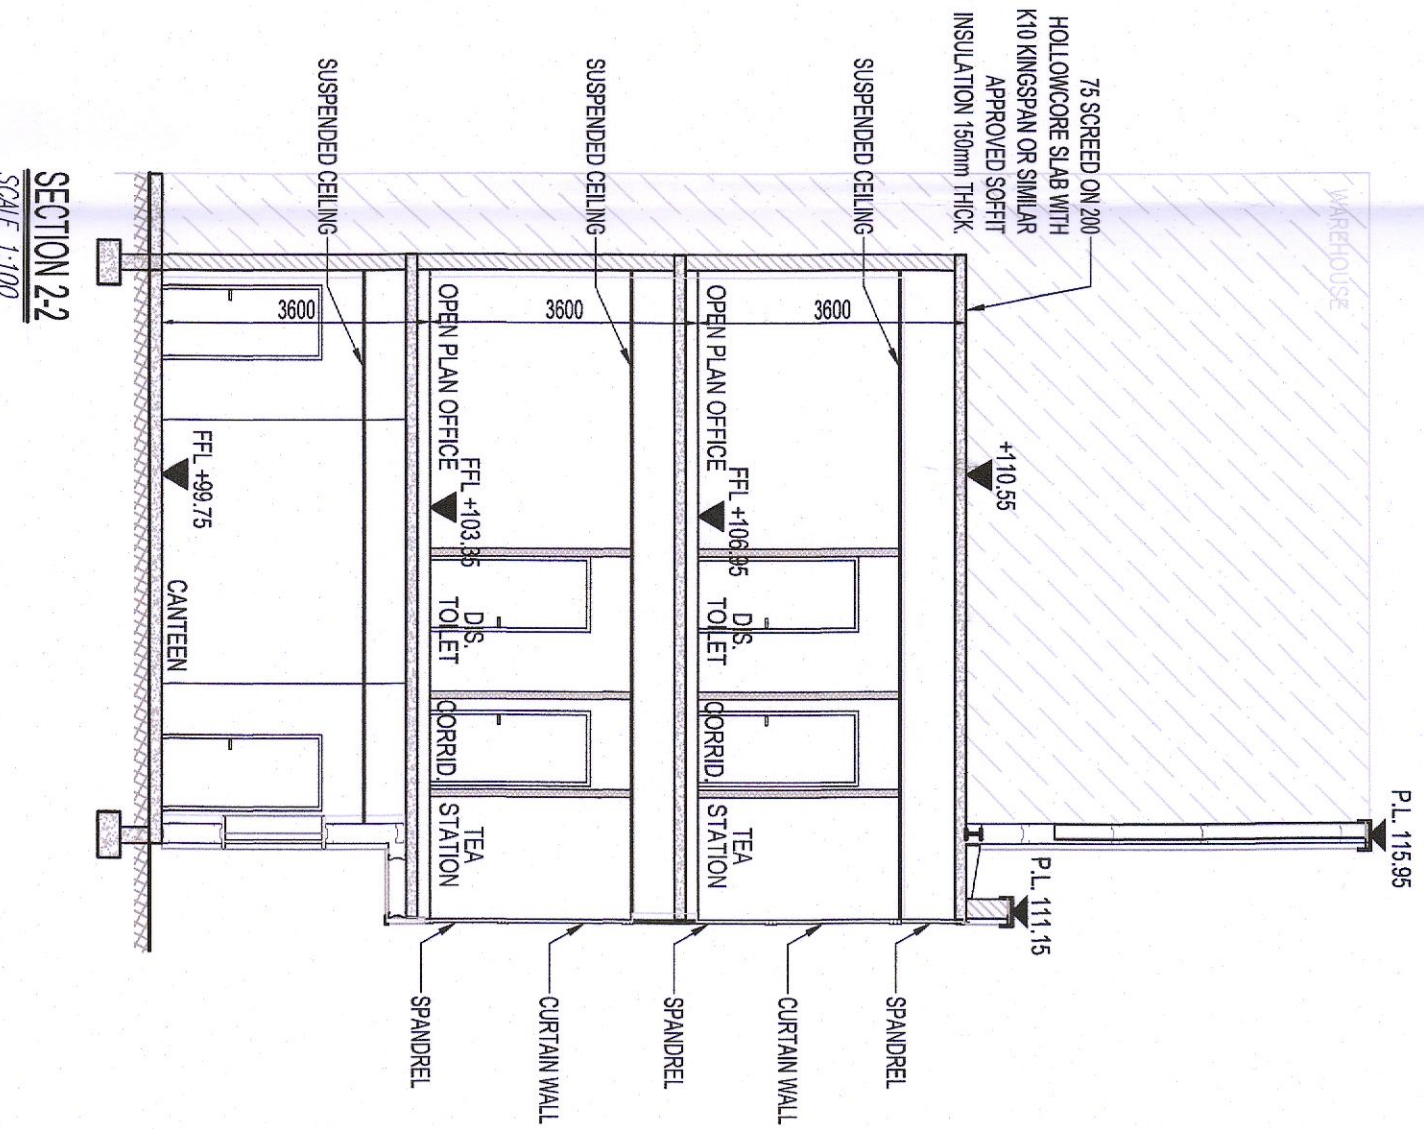

SECTION 2-2
SCALE 1:100

NO ALTERATION TO PREVIOUSLY GRANTED SECTION DRAWING UNDER REG. REF. S22/A/012

| Scale | 1:100 (S&T) | | | | | | | | | | | |
| Drawn/Issued | SK | | | | | | | | | | | |
| Project | PLANNING ALTERATION | | | | | | | | | | | |
| Client | WAREHOUSE DEVELOPMENT AT BROWNSBAR, CITYWEST CAMPUS, DUBLIN 24 | | | | | | | | | | | |
| Unit | UNIT 1 | | | | | | | | | | | |
| Architectural Sections | ARCHITECTURAL SECTIONS | | | | | | | | | | | |
| Author | Exeter Ireland Property / V B Limited | | | | | | | | | | | |
| Consulting Engineers | KAVANAGH BURKE CONSULTING ENGINEERS | | | | | | | | | | | |
| Contact | 01 - 450 0694 Unit C3, Calmont Pk, Ballymount, Dublin 12 Email: kavannah@kavannahburke.ie | | | | | | | | | | | |
| Scale | 1:100 (S&T) | | | | | | | | | | | |
| Date | 15 JULY 2022 | | | | | | | | | | | |
| Sheet No. | D1678 | | | | | | | | | | | |
| Sheet Title | GA-A-106 | | | | | | | | | | | |
| Scale | PL4 | | | | | | | | | | | |

KAVANAGH BURKE
 CONSULTING ENGINEERS
 01 - 450 0694 Unit C3, Calmont Pk, Ballymount, Dublin 12
 Email: kavannah@kavannahburke.ie
 15 JULY 2022
 D1678 GA-A-106 PL4