


- NOTES:**
1. THIS DRAWING IS TO BE READ IN CONJUNCTION WITH ALL OTHER RELEVANT DRAWINGS & SPECIFICATIONS.
 2. DO NOT SCALE. USE FIGURED DIMENSIONS ONLY.

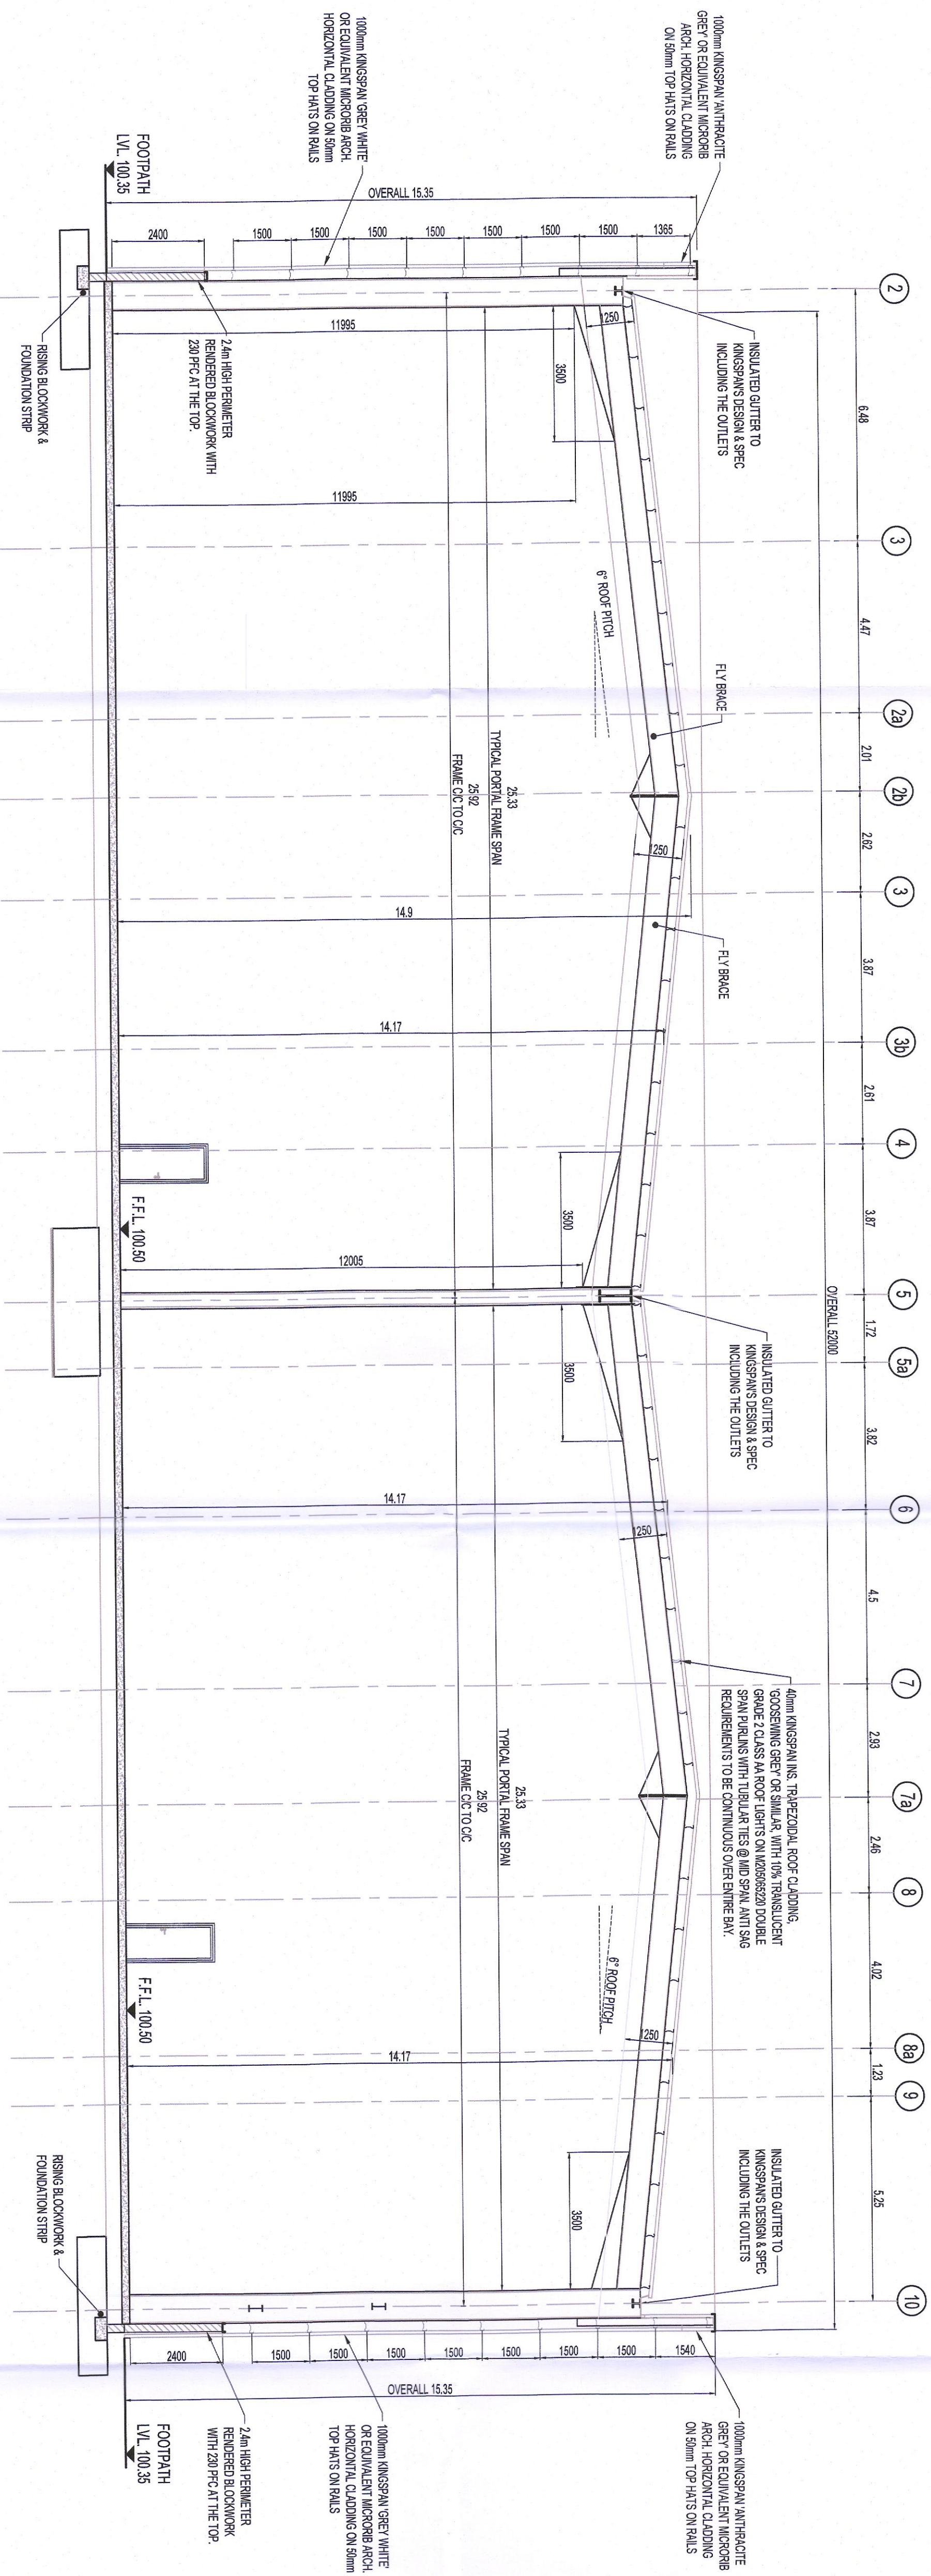

SECTION 2-2
SCALE 1:100

NO ALTERATION TO PREVIOUSLY GRANTED SECTION DRAWING UNDER REG. REF: SD2140182

| Date | By | Checked | Reviewed |
|------------|----|---------|--------------------------------|
| 23/05/2021 | TK | PK | PK |
| | | | ISSUED FOR PLANNING ALTERATION |

PLANNING ALTERATION

WAREHOUSE DEVELOPMENT AT
BROWNSHARN,
CITYWEST CAMPUS,
DUBLIN 24

UNIT 2
ARCHITECTURAL SECTION 2-2

Exelent Ireland Property IV B Limited

KAVANAGH BURKE
CONSULTING ENGINEERS

Unit 63, Calmont Pl.
Belinacree, Dublin 15.
Tel: 01-439 0884
Fax: 01-438 4340
Email: patrick.burke@kavanaghburke.ie

Scale: 1:100
Date: 11.11.2021
D1678 GA-A-206 P19