


TABLE OF GROSS INTERNAL FLOOR AREAS & USES

ENVIRONMENTAL ZONE	OFFICE BLOCK	OFFICE BLOCK	CLIFF FACILITIES	WINDROUSE	MEZZANINE	TOTAL BUILDING

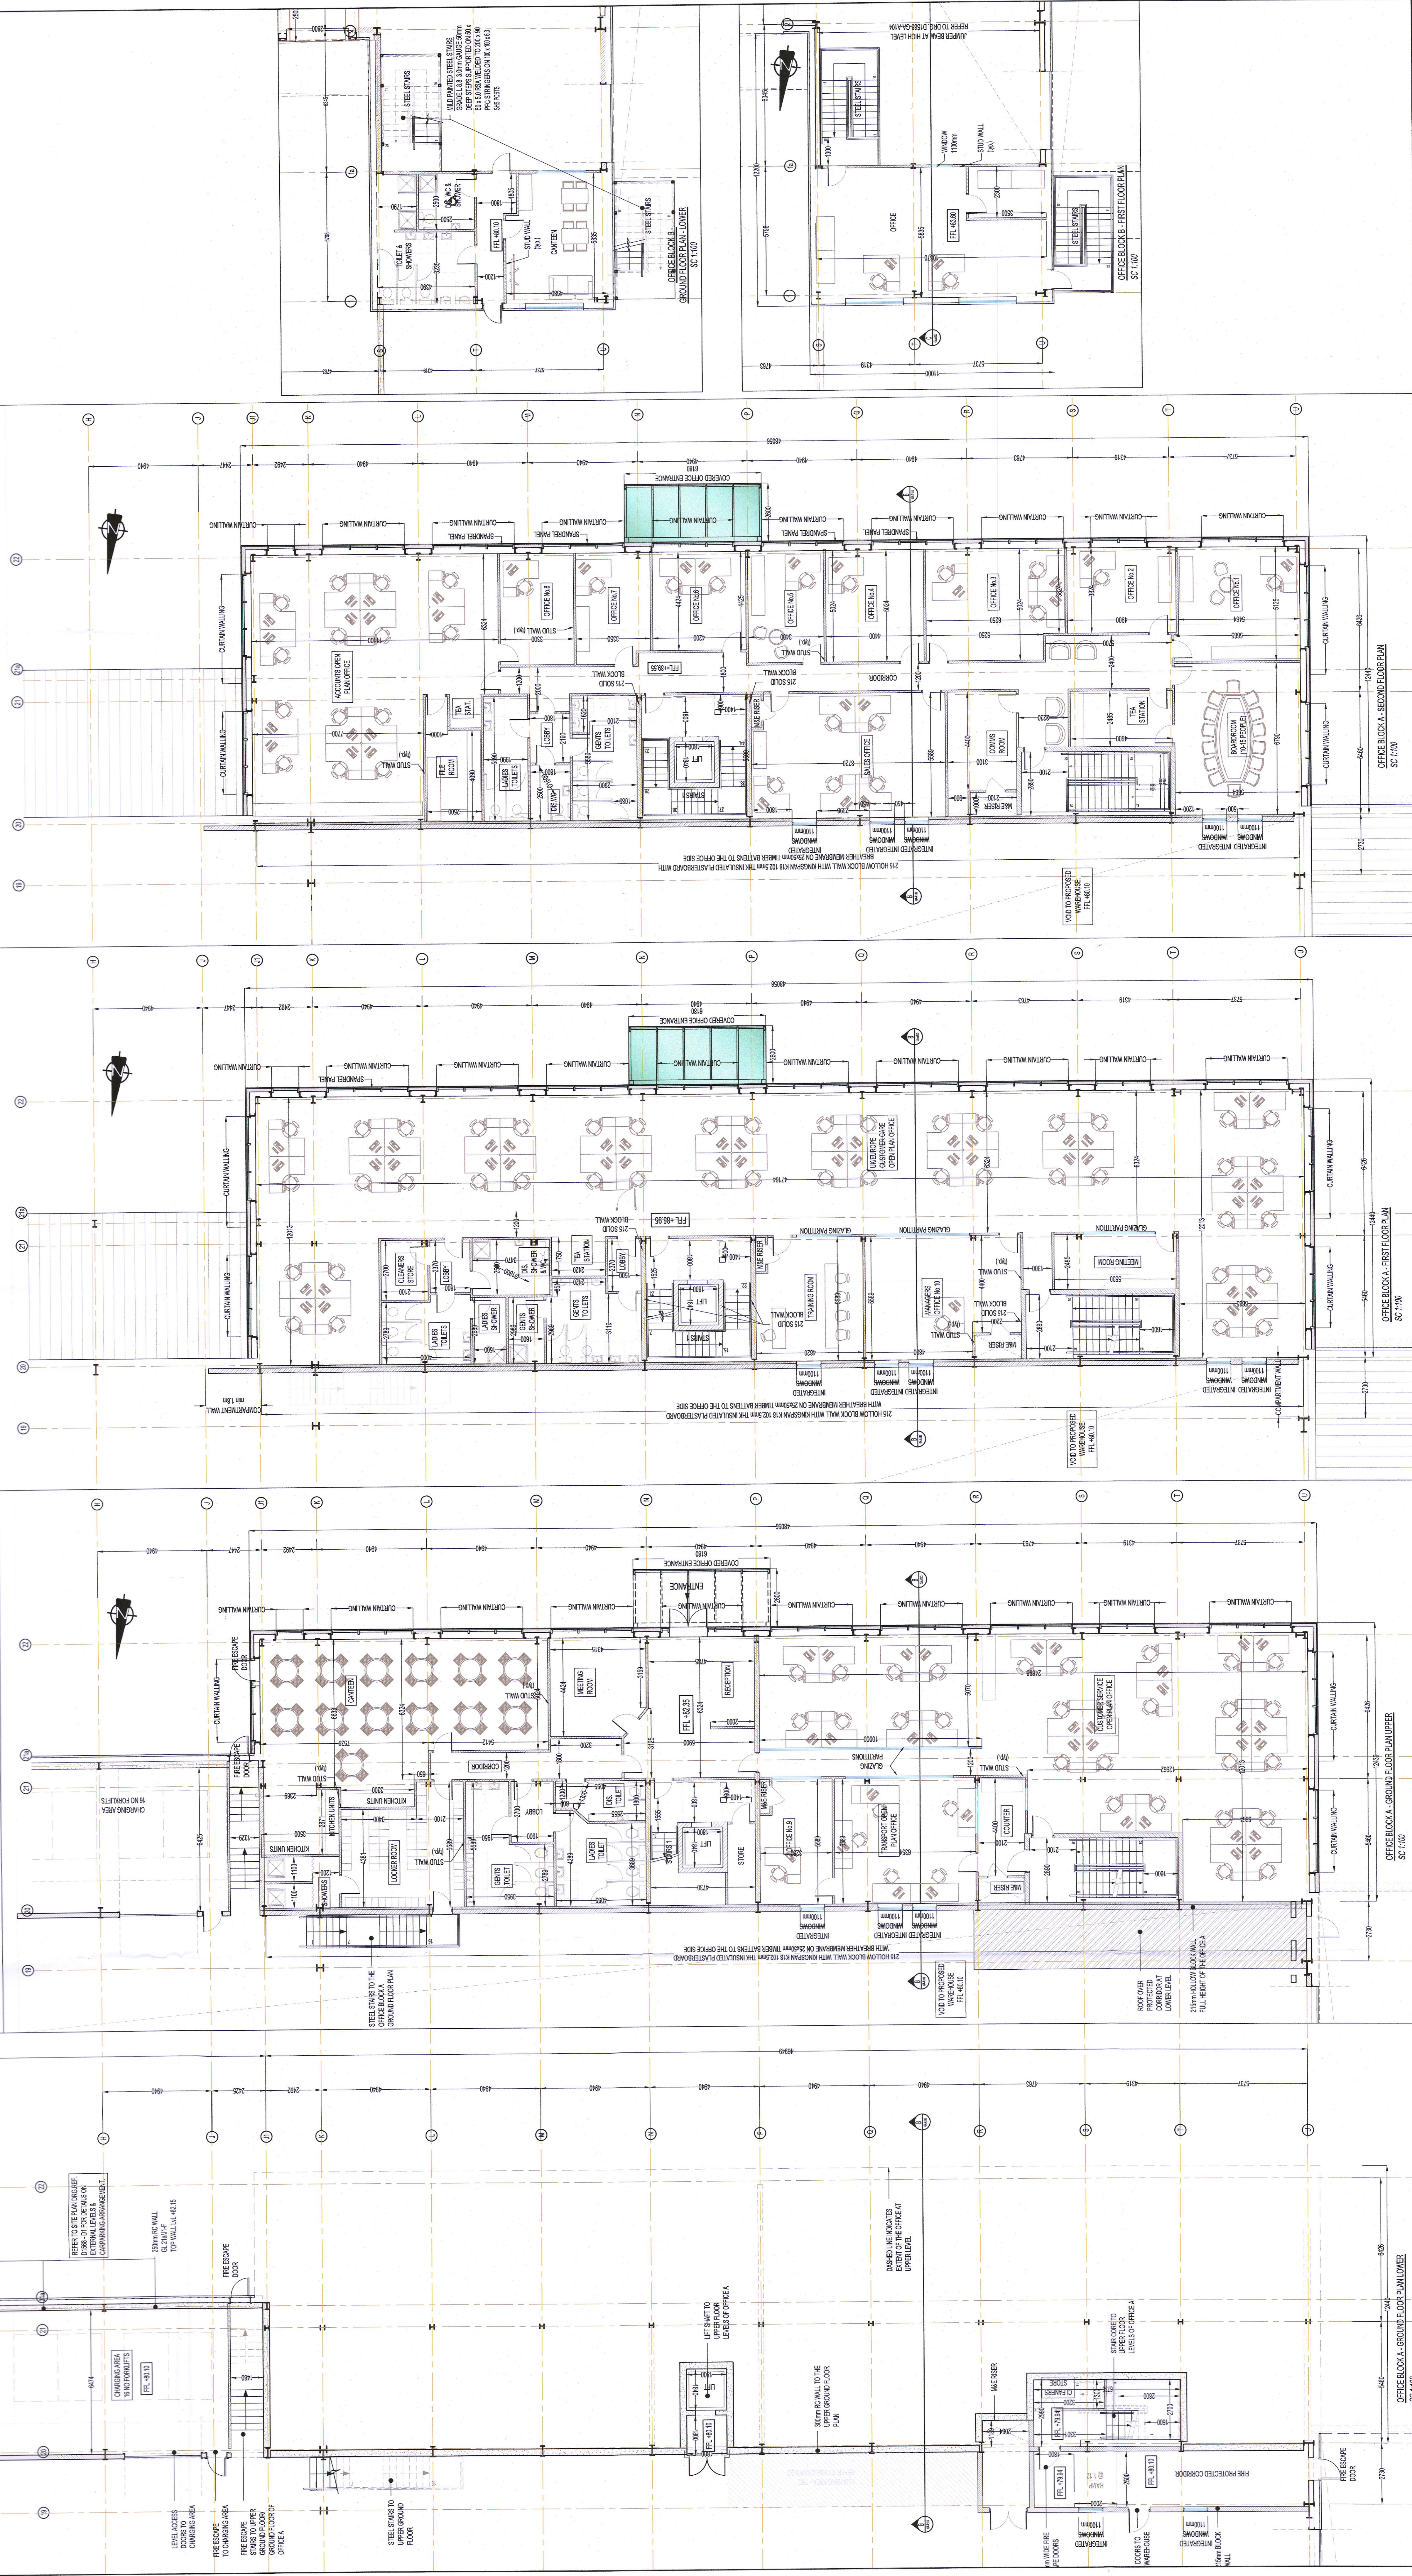

KAVANAGH BURKE CONSULTING ENGINEERS
 Unit 10, Carron Park, Dublin 12.
 Tel: 01-452-0044
 Fax: 01-452-0045
 Email: kav@kavburke.com

PROPOSED DEVELOPMENT AT KINGSWOOD BUSINESS PARK, BALDOWNE, DUBLIN 22

ENLARGED OFFICES A & B LAYOUT

PLANNING (ALTERATIONS 2022)

Client: JIC VAN TRANS LTD
 Date: 04/2022
 Drawing No: D1988
 Scale: 1:100

NOTE: THERE IS NO ALTERATION OR REVISION TO THIS PLAN SINCE GRANTING OF PLANNING PERMISSIONS (REF. S01940314 (APP-S0194-19)). STAIRWAYS, STAIRWELL AND ESCAPE ROUTES.