


**NOTE:**

1. THIS DRAWING IS TO BE READ IN CONJUNCTION WITH ALL RELEVANT DRAWINGS AND SPECIFICATIONS.
2. REFER TO DRAWING NO 22\_043-CSE-00-XX-DR-C-2021 FOR PROPOSED ENTRANCE DETAILS.
3. REFER TO DRAWING NOS 22\_043-CSE-00-XX-DR-C-2022 AND 22\_043-CSE-00-XX-DR-C-2023 FOR PROPOSED HGV AUTOTRACKING MOVEMENTS.
4. REFER TO DRAWING NOS 22\_043-CSE-00-XX-DR-C-2900 AND 22\_043-CSE-00-XX-DR-C-2901 FOR ROAD DETAILS.

**LEGEND:**

	Proposed Soft Landscape
	Proposed Concrete Pavement
	Proposed Bituminous Footpath
	Proposed Concrete Footpath
	Proposed Roads
	Proposed Building
	Granite Paving (Refer to Architects Details)
	Space for Future Data Hall Expansion
	Grasscrete (Permeable Surface)
	Proposed Swale
	Proposed Gravel Surface
	Vehicle Entrances to site
	Outline of the Site Subject to this application
	Proposed 2.8 m Palisade Fence
	Proposed 2.4 m Palisade Fence
	Proposed Security Gates/Barriers to Architects Details
	Proposed Kerb
	Proposed Retaining Wall
	Proposed Tarmac Paving & Drop Kerb, Refer to Drawing No. 2900 for Details.
	Proposed Site Level
	Proposed Grade
	Existing Ground Levels
	TOW - Top of Wall
	BOW - Bottom of Wall
	SIL - Swale Invert Level

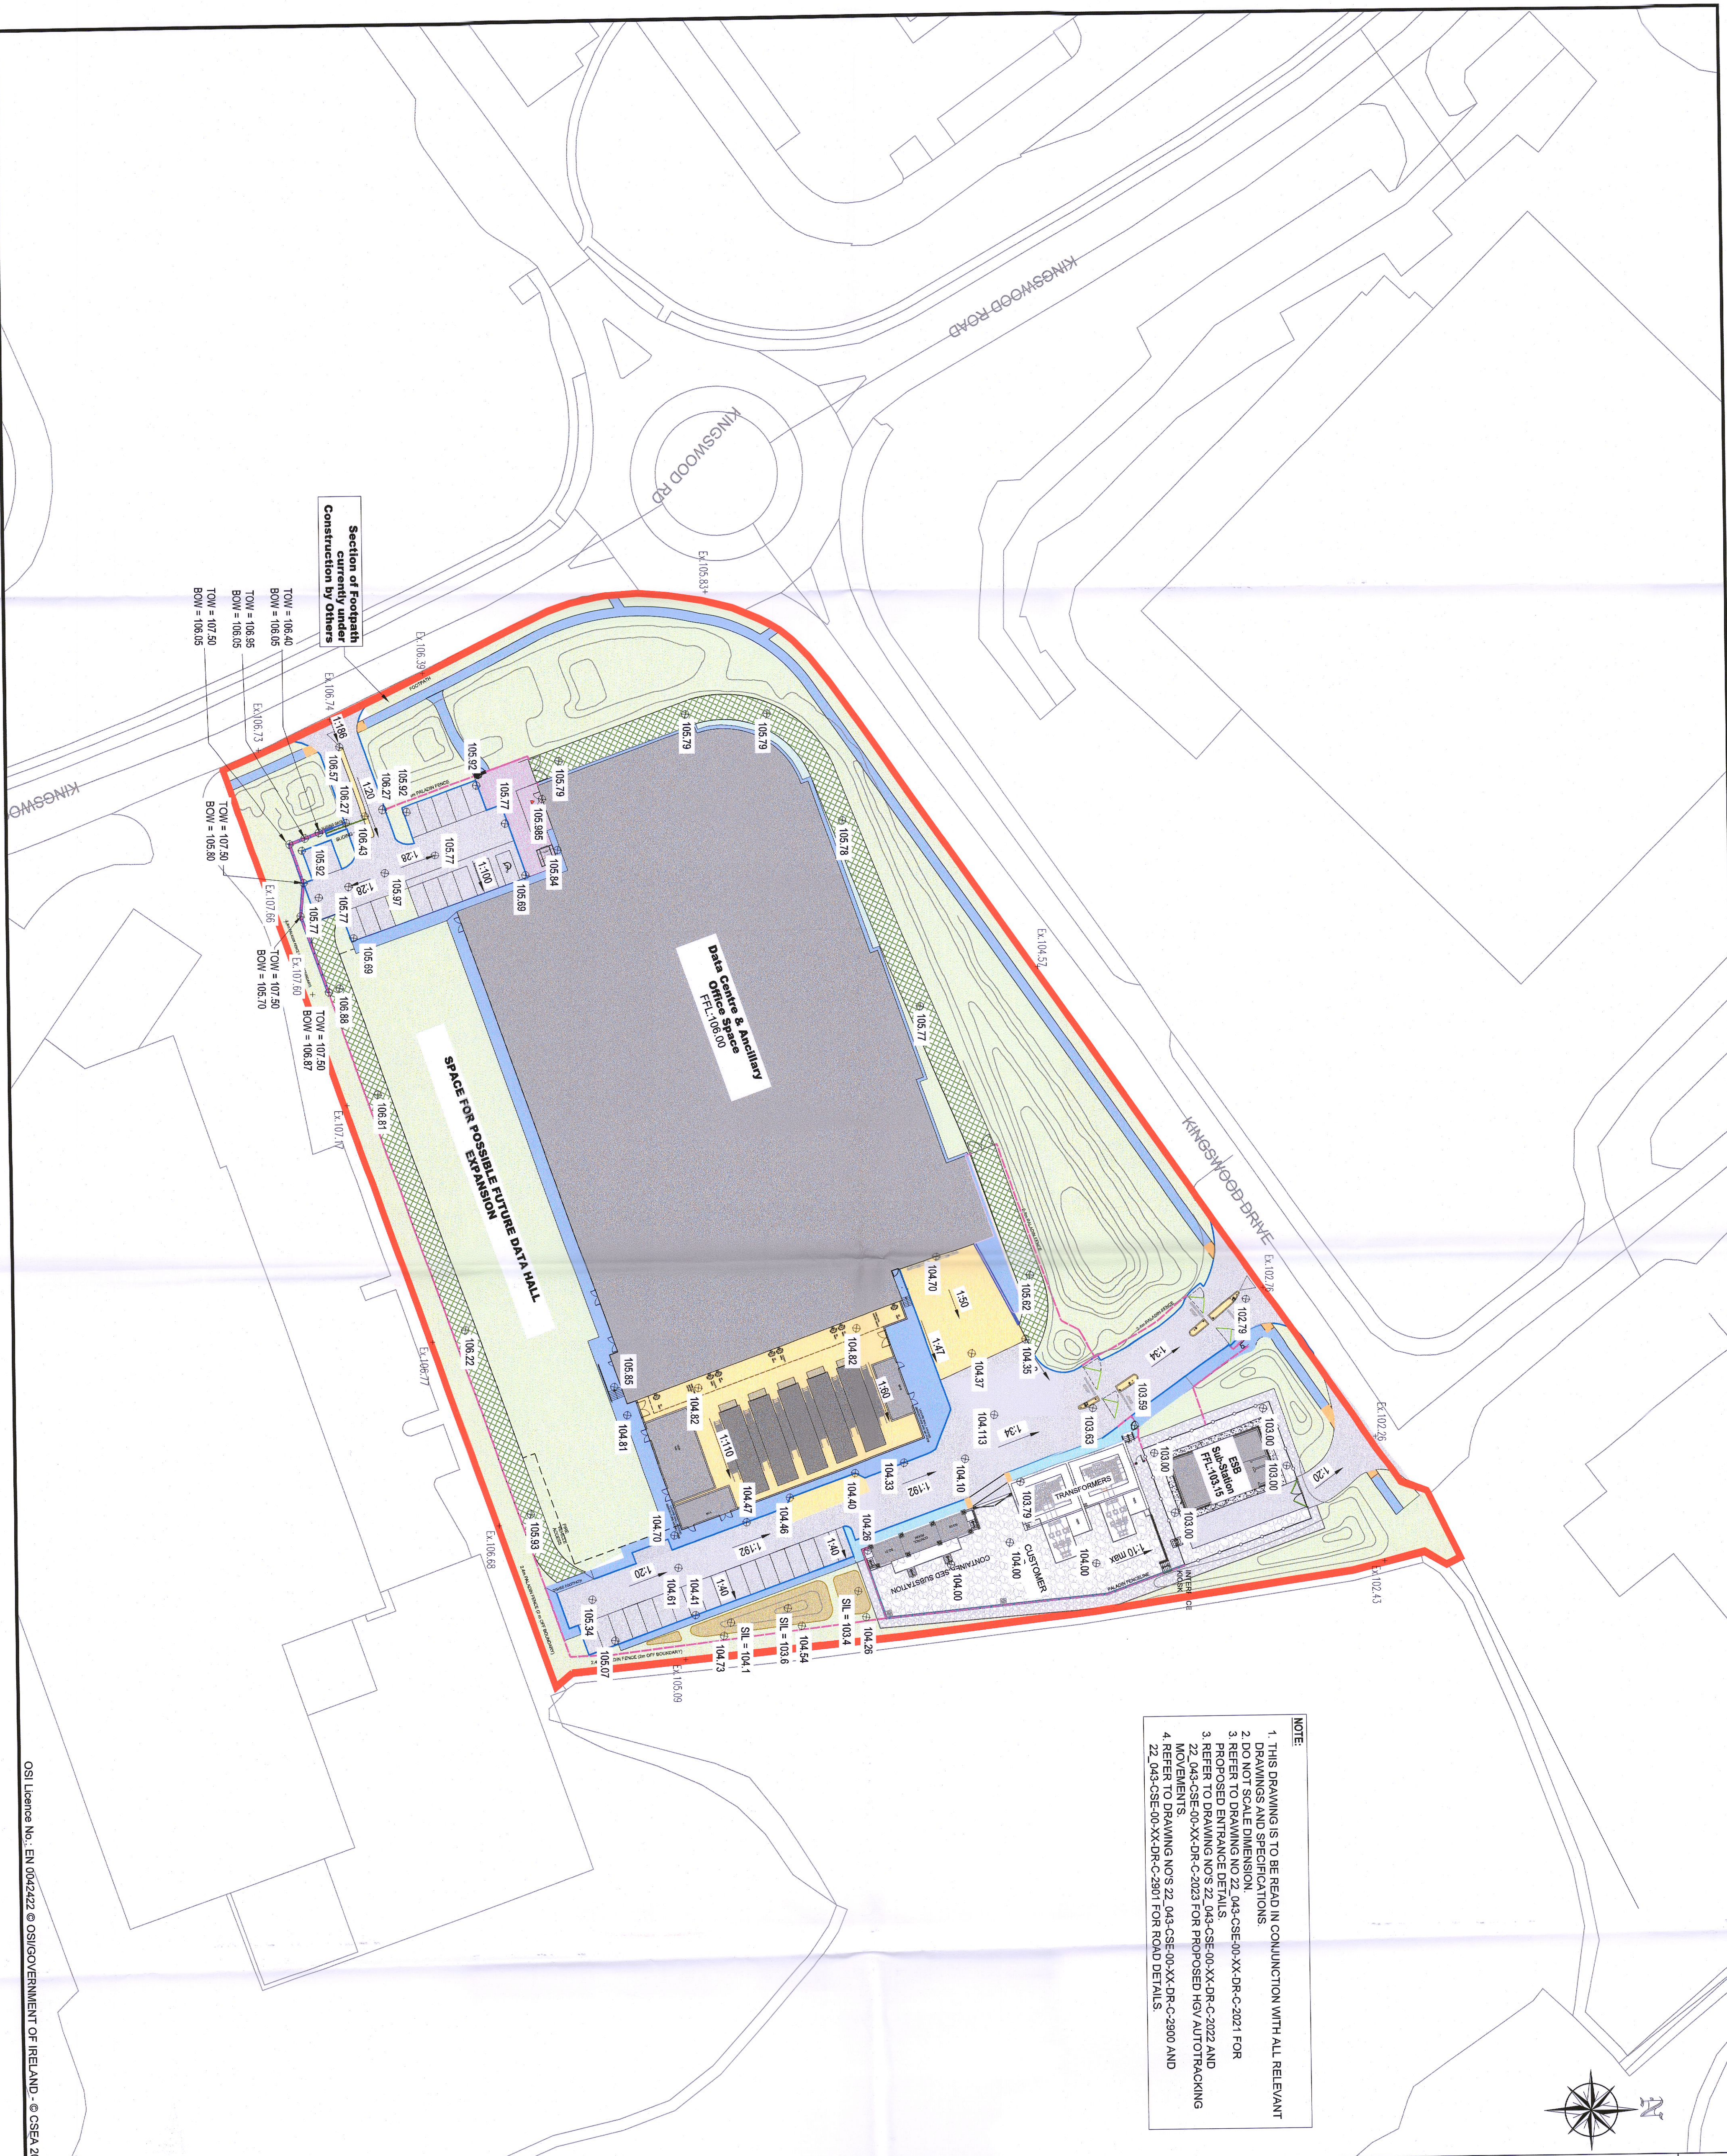

Rev	Description	Drawn	Checked	Date
P02	PLANNING ISSUE	LT	CD	14/07/22
E01	DRAFT PLANNING	LT	CD	21/08/22

**Clifton Scannell Emerson Associates**

**K2 STRATEGIC INFRASTRUCTURE IRELAND LTD.**

**K2 DATACENTRE**

**PROPOSED SITE LAYOUT AND LEVELS PLAN**

Drawn By: **LT** Date: **09/05/22**

Checked By: **CD** Scale: **1:500 @ A1**

Project Code: **22\_043 - CSE - 00 - XX - DR - C - 2020**

Status: **S0** Stability Description: **WORK IN PROGRESS**

Revision: **P02** Project Status: **PRELIMINARY**