


A1


PERMITTED LEVELS ADJUSTED
 BY 0.038M TO ALLOW FOR
 OVERLAP BETWEEN
 SUBMISSION AND PROPOSED
 AMENDMENT APPLICATION

PERMITTED DRAWING
 UNDER PLANNING
 REFERENCE SD18A0301,
 PREVIOUS DRAWING
 REFERENCE PA0006 REV C

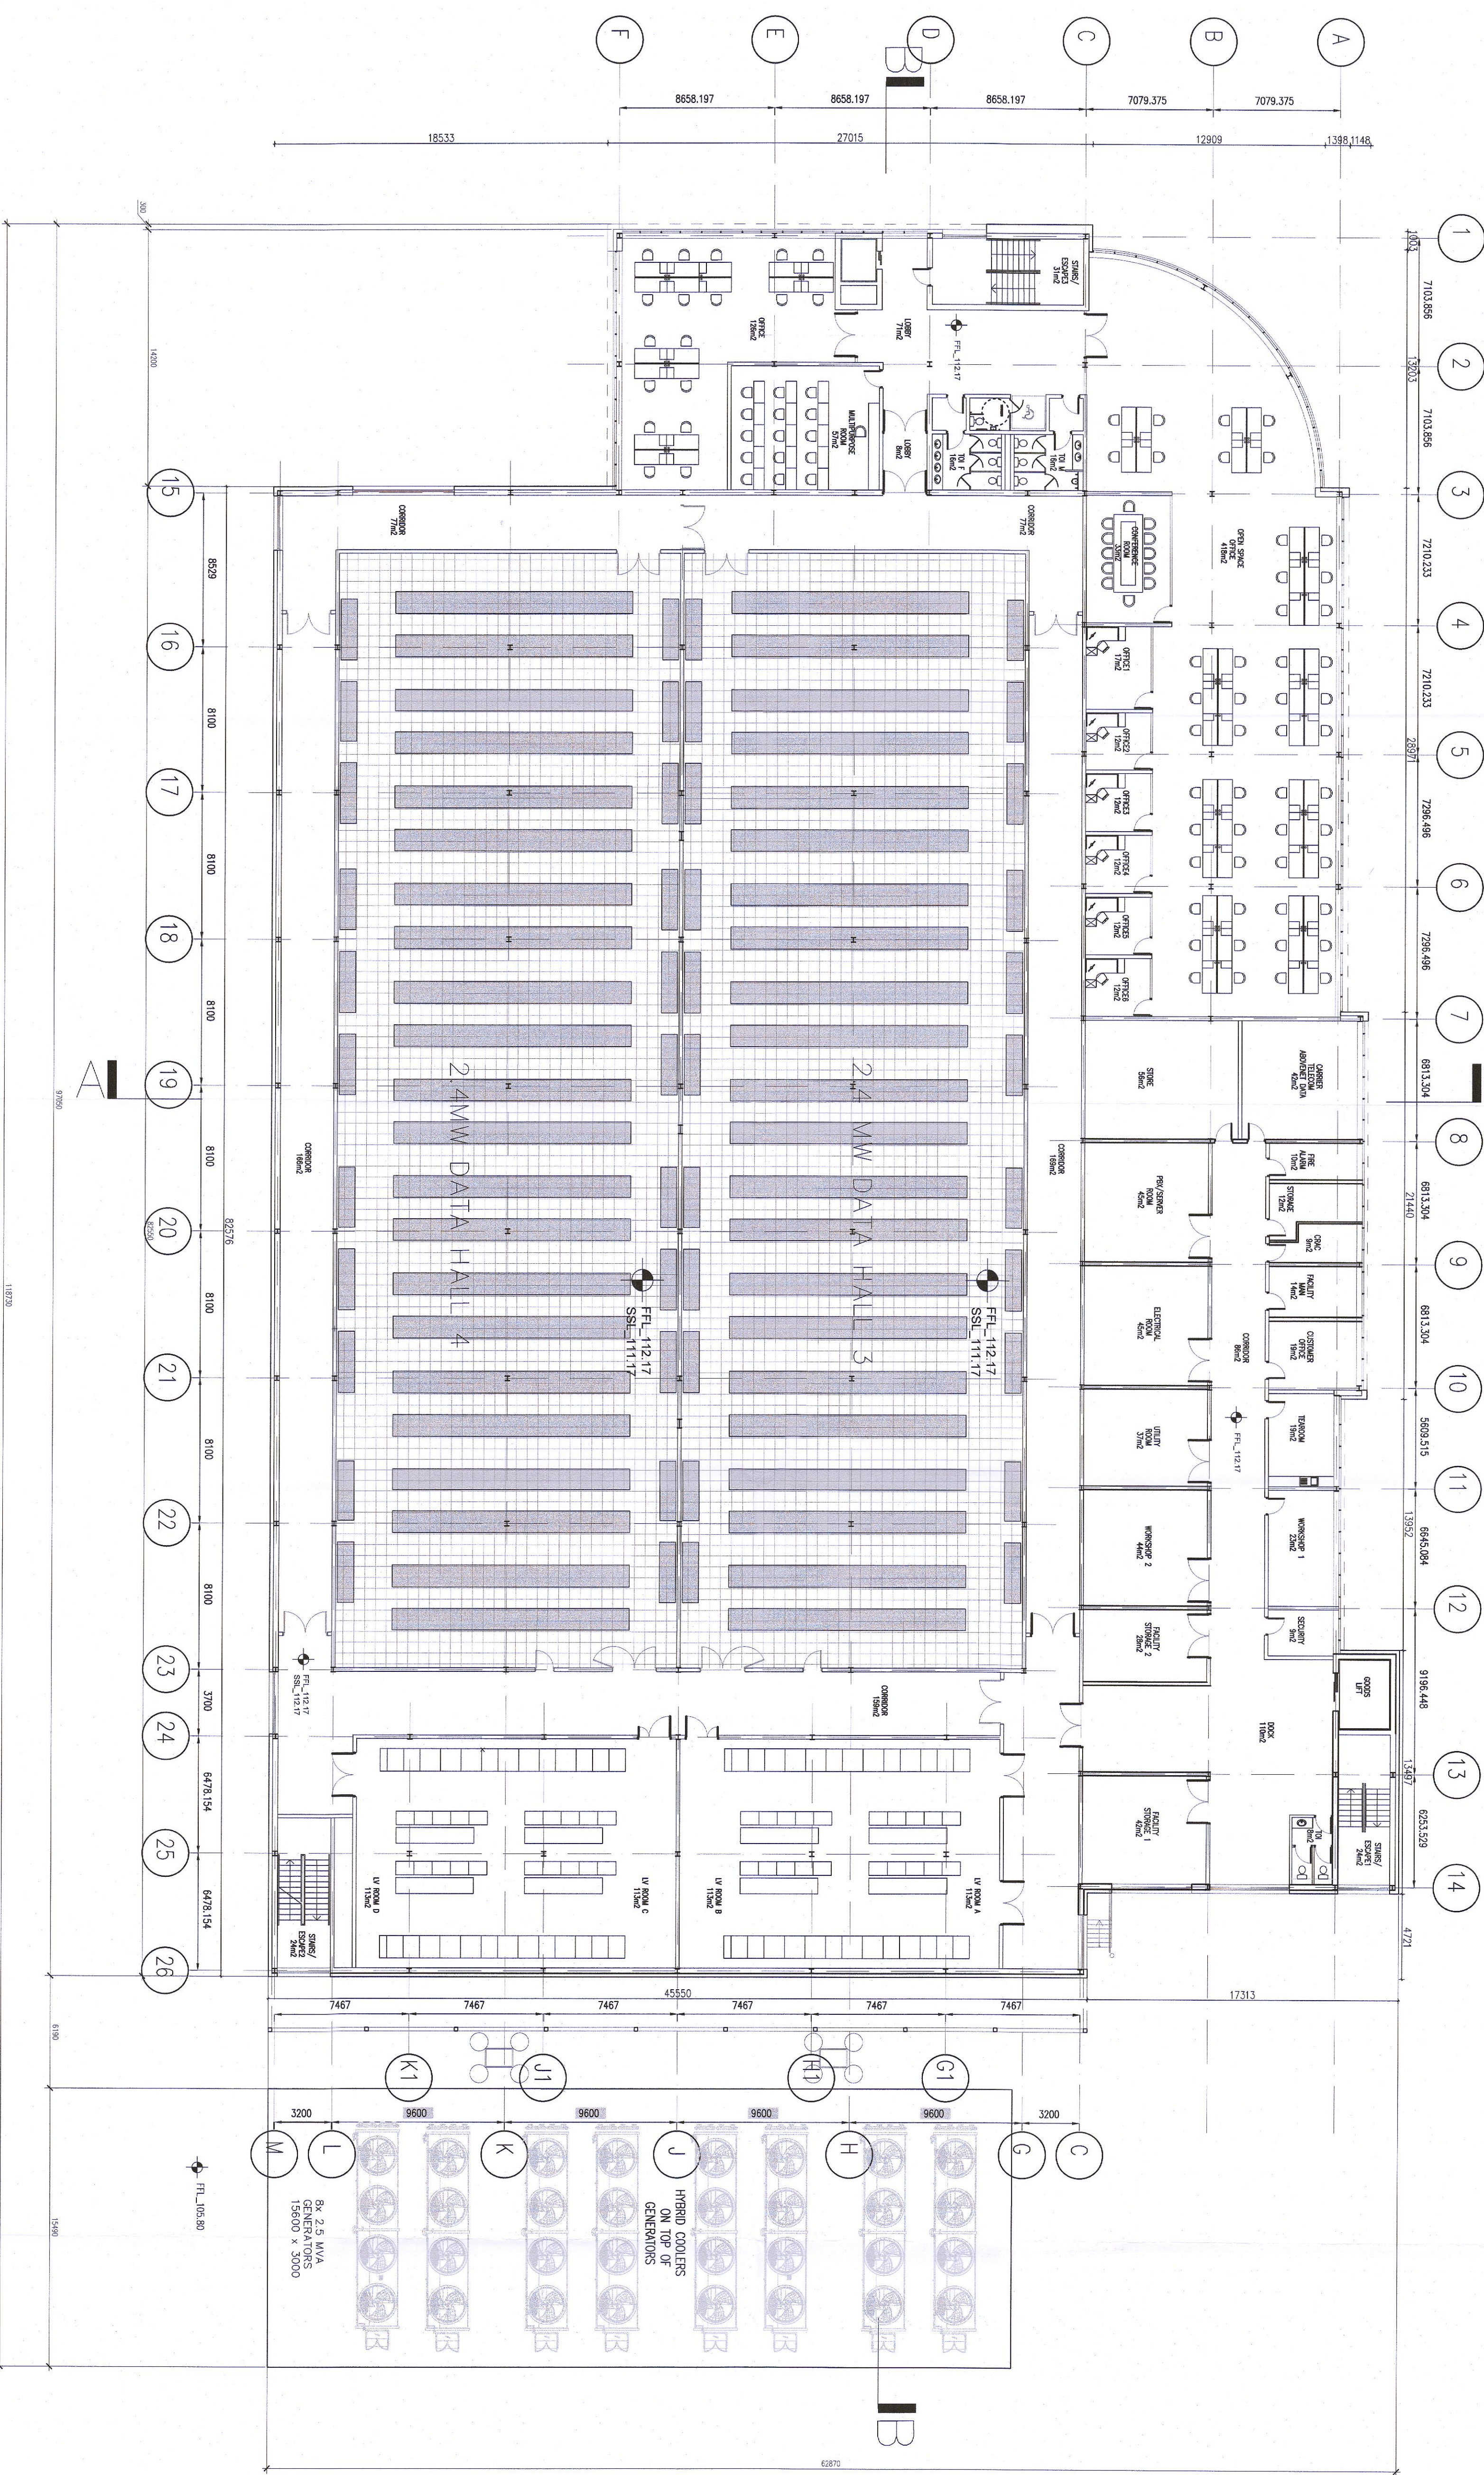

RKD


 DRAW TITLE: Permitted First Floor Plan
 STATUS: PLANNING
 PROJECT: K2 Dalacentre