



A1

All dimensions to be checked on site. If any discrepancy is found, the contractor shall be responsible for rectification. This drawing shall be used as a guide only and not for construction.

PERMITTED LEVELS ADJUSTED BY 0.38M TO ALLOW FOR DISCREPANCY BETWEEN ORIGINAL PLANNING APPLICATION SUBMISSION AND PROPOSED AMENDMENT APPLICATION

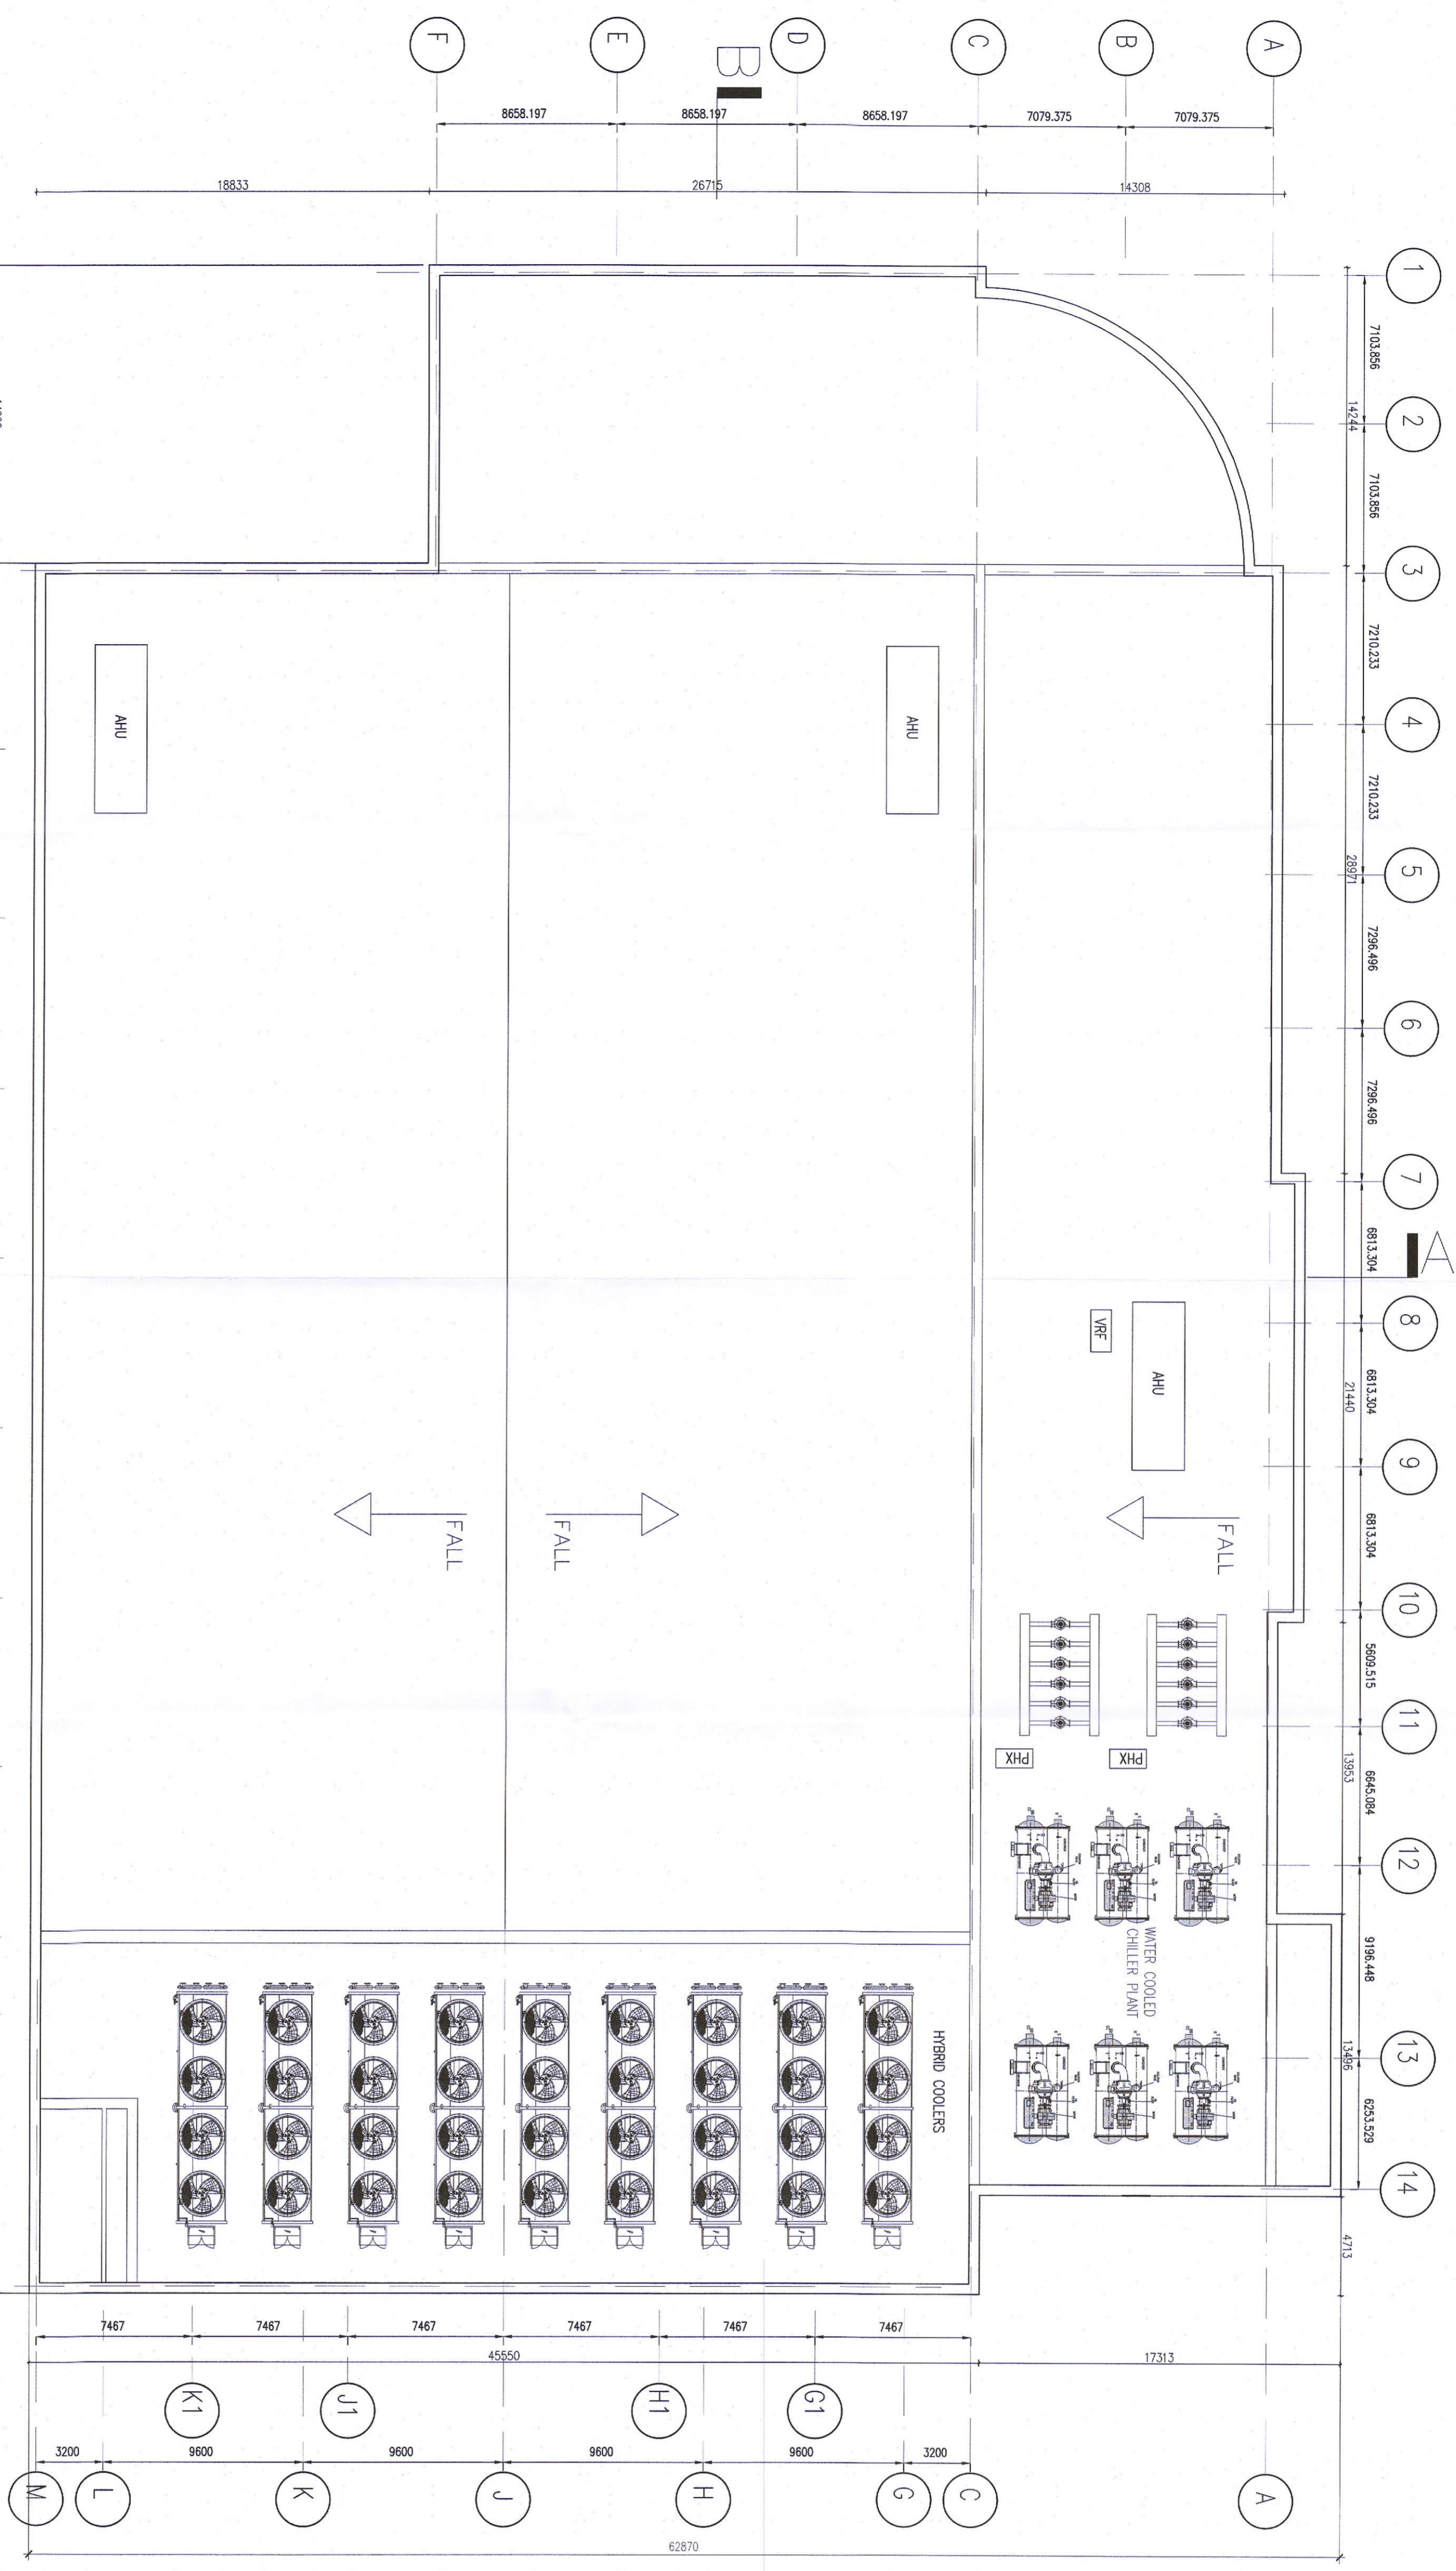

B

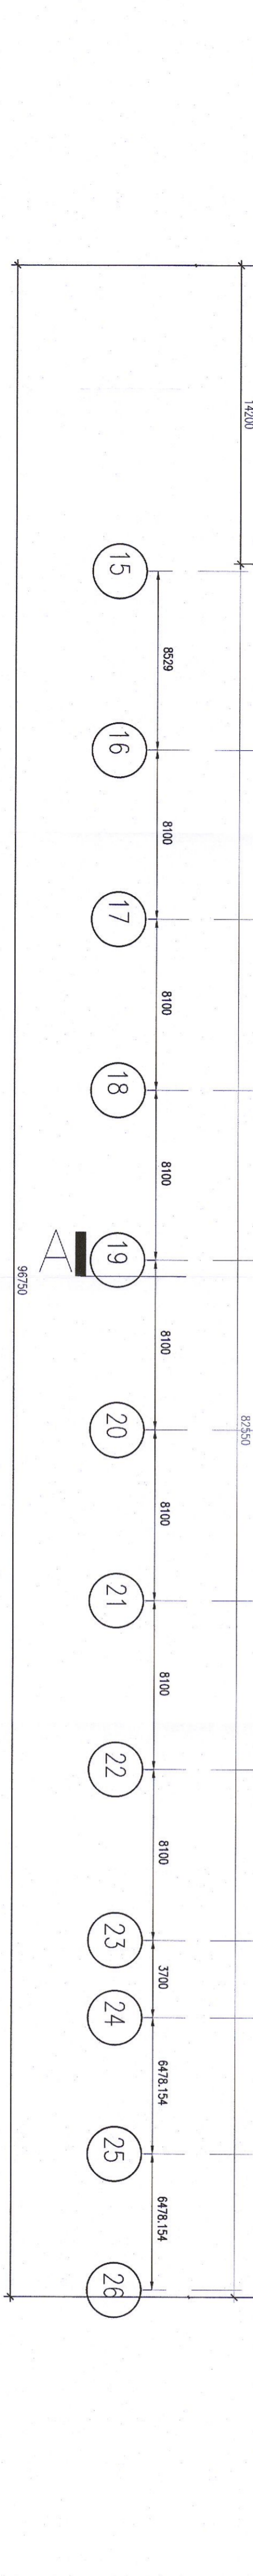

PERMITTED DRAWING UNDER PLANNING REFERENCE SD18A0301, PREVIOUS DRAWING REFERENCE PA0007 REV C

REV	DATE	BY	CHECKED BY	DISCREPANCY
P1	18/07/22	DH	SSS/ED	FOR PLANNING
P1	21/17/24	JM	RCOD	CHK DH

**K2 DATA CENTRES**  
**PLANNING**  
 PROJECT: K2 Datacentre  
 PROJECT: Unit 4070 Kingswood Road, Citywest Business Campus  
 DRAWING TITLE: Permitted Roof Plan

DATE	18/07/22	DATE	21/17/24
REV	P1	DATE	18/07/22
PROJECT	Unit 4070 Kingswood Road, Citywest Business Campus	DATE	21/17/24
PROJECT	K2 Datacentre	DATE	18/07/22

**RKD**  
 R. K. D. ENGINEERS  
 4533, 1/8th Street, North Sydney, NSW 1585  
 AUSTRALIA