
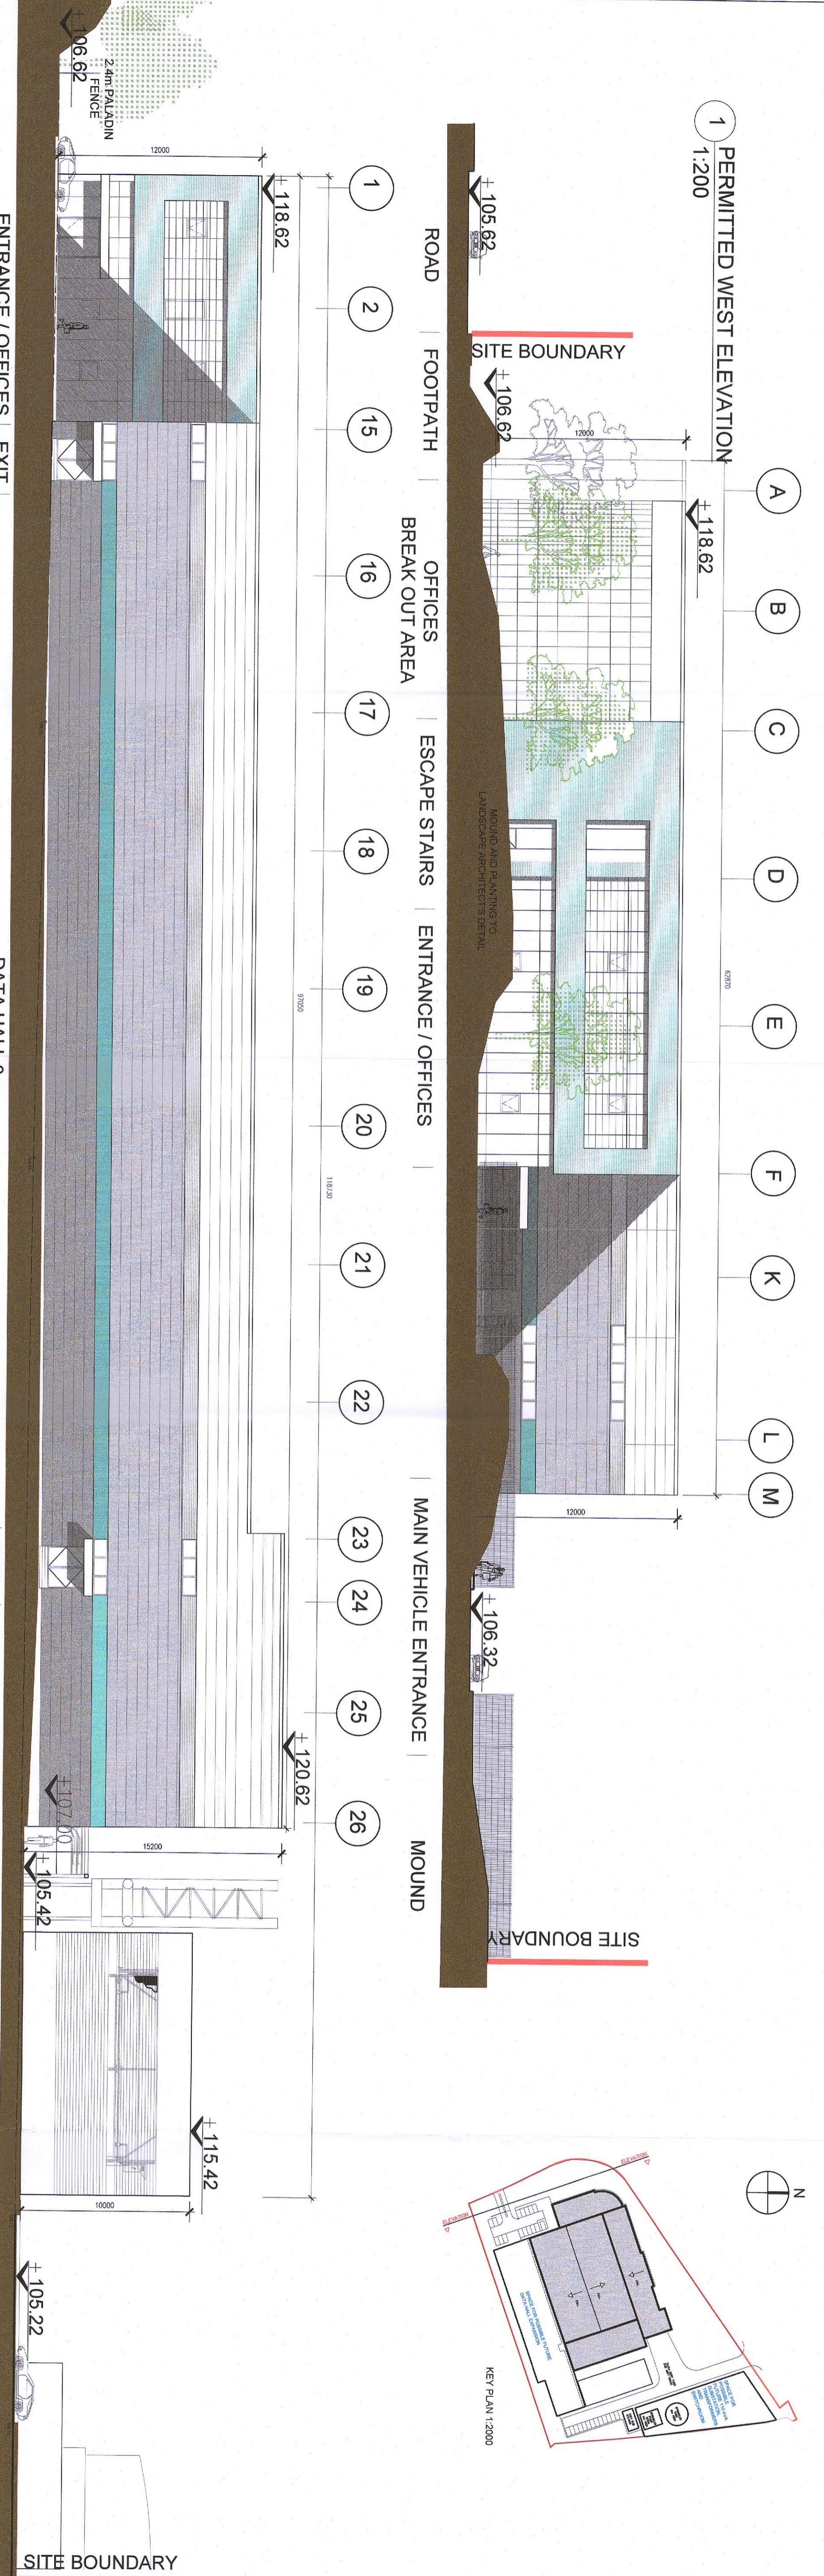


Copyright and ownership of this drawing is vested in RKD Architects, whose prior written consent is required for the use, reproduction or distribution of this drawing in any form or by any means, electronic or mechanical, including photocopying, recording, or by any information storage and retrieval system, without the prior written consent of RKD Architects. Any errors or omissions in this drawing may not be noticed or corrected by the recipient.

PERMITTED LEVELS ADJUSTED BY 40.380m TO ALLOW FOR DISCREPANCY BETWEEN ORIGINAL PLANNING APPLICATION SUBMISSION AND PROPOSED AMENDMENT APPLICATION

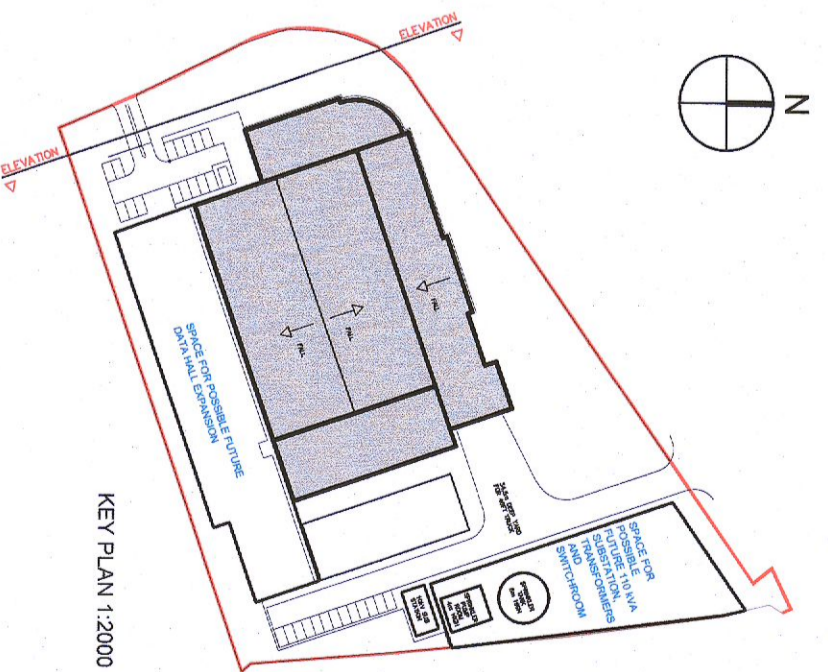

PERMITTED DRAWING UNDER PLANNING REFERENCE SD18A/0301, PREVIOUS DRAWING REFERENCE PA0008 REV C

NO.	DATE	BY	CHK BY	DESCRIPTION
P1	18/07/22	DH	SSS/ED	FOR PLANNING
REV	DATE	CHK BY		DESCRIPTION

PROJECT	Unit 4070 Kingswood Road, Chiswell Business Campus
DATE	21/17/24
SCALE	1:200
DATE	18/07/22
SCALE	1:200
DATE	18/07/22
SCALE	1:200

RKD R K D ARCHITECTS

403 Kingswood Road, Chiswell Business Campus, Chiswell, Chislehurst, Kent DA7 1JH

01883 250000

PERMITTED WEST ELEVATION 1:200

PERMITTED SOUTH ELEVATION 1:200

PERMITTED EAST ELEVATION 1:200

PERMITTED NORTH ELEVATION 1:200

ROAD | FOOTPATH | OFFICES BREAK OUT AREA | ESCAPE STAIRS | ENTRANCE / OFFICES | MAIN VEHICLE ENTRANCE | MOUND

ENTRANCE / OFFICES | EXIT | DATA HALL 3 | EXIT | ESCAPE STAIRS | GANTRY | GENERATORS WITH PLANT ON ROOFTOP | SERVICE ROAD

2.4m PALADIN FENCE

±105.62 | ±106.62 | ±118.62 | ±120.62 | ±115.42 | ±107.00 | ±105.42 | ±105.22

1 2 15 16 17 18 19 20 21 22 23 24 25 26

A B C D E F K L M

M L K K1 K J H1 H G1 G C B A

26 14 13 12 11 10 9 8 7 6 5 4 3 2 1

ESCAPE STAIRS | LV ROOMS / GENERATORS / FUEL STACKS | LOADING AREA | ESCAPE STAIRS | FOOTPATH | GREEN | ROAD

2.4m PALADIN FENCE BEHIND LANDSCAPED MOUND

OFFICES | SECURITY & TRANSFORMER ROOMS | FOOTPATH | GREEN ROAD

±105.62 | ±107.12