






PERMITTED LEVELS ADJUSTED BY 0.98% TO AVOID DISCREPANCY BETWEEN ORIGINAL PLANNING PROPOSED SUBMISSION AND PROPOSED AMENDMENT APPLICATION

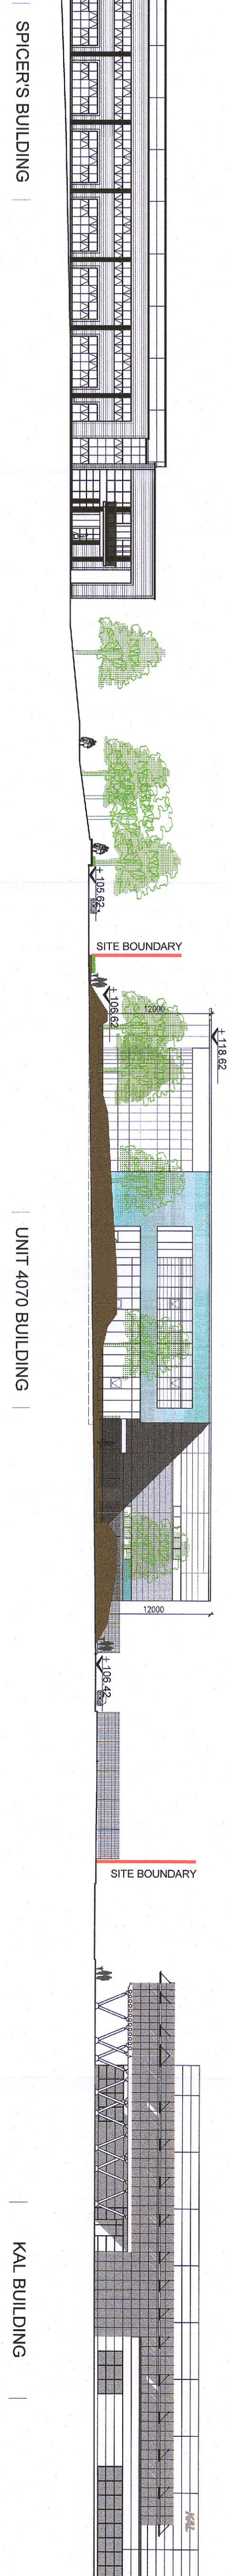

1 PERMITTED WEST CONTIGUOUS ELEVATION
1:400

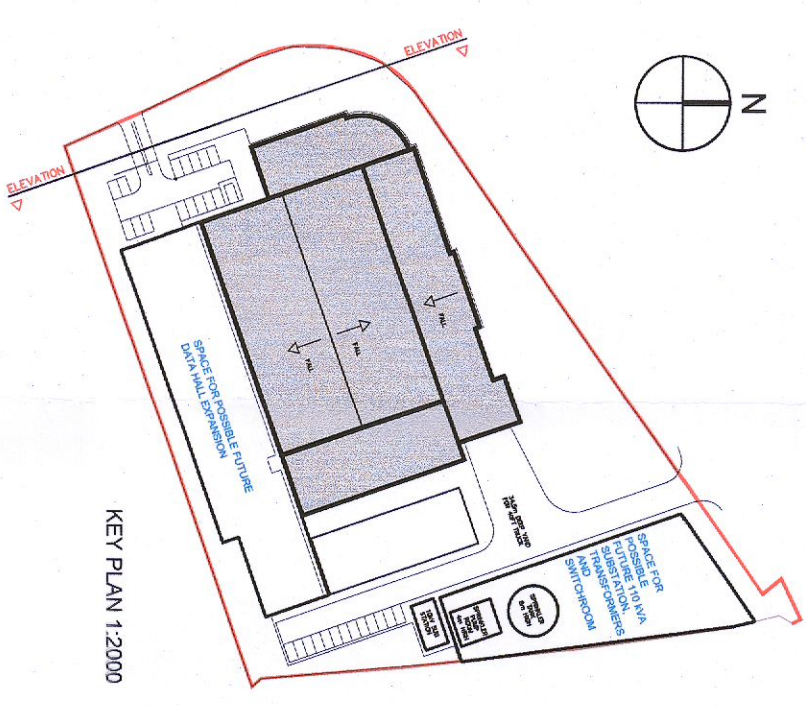

2 PERMITTED WEST ELEVATION - SEGMENTS
1:200

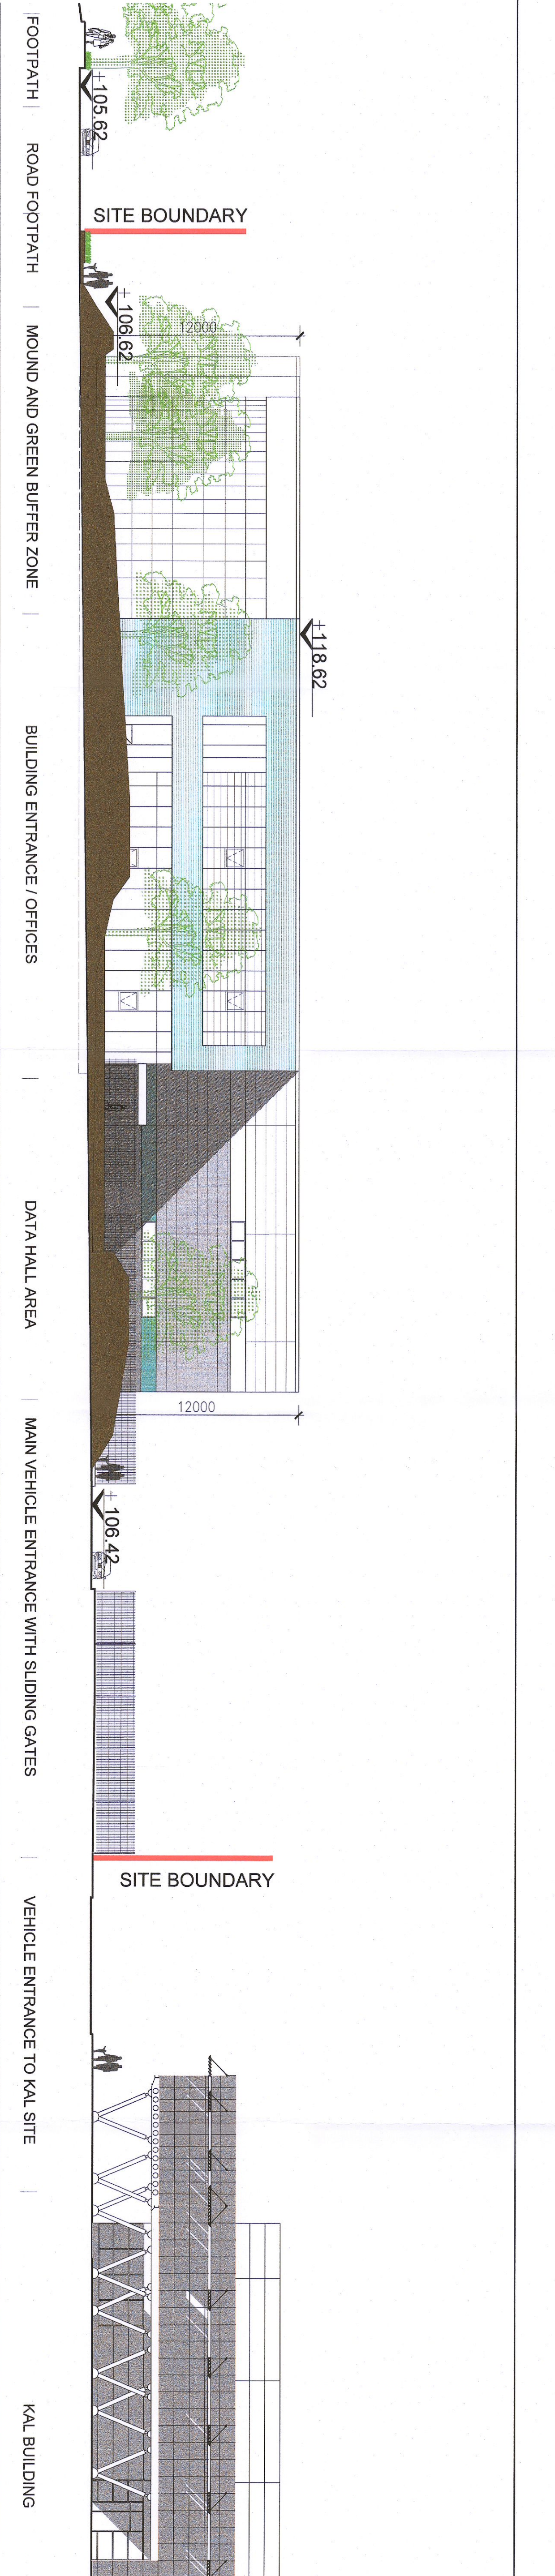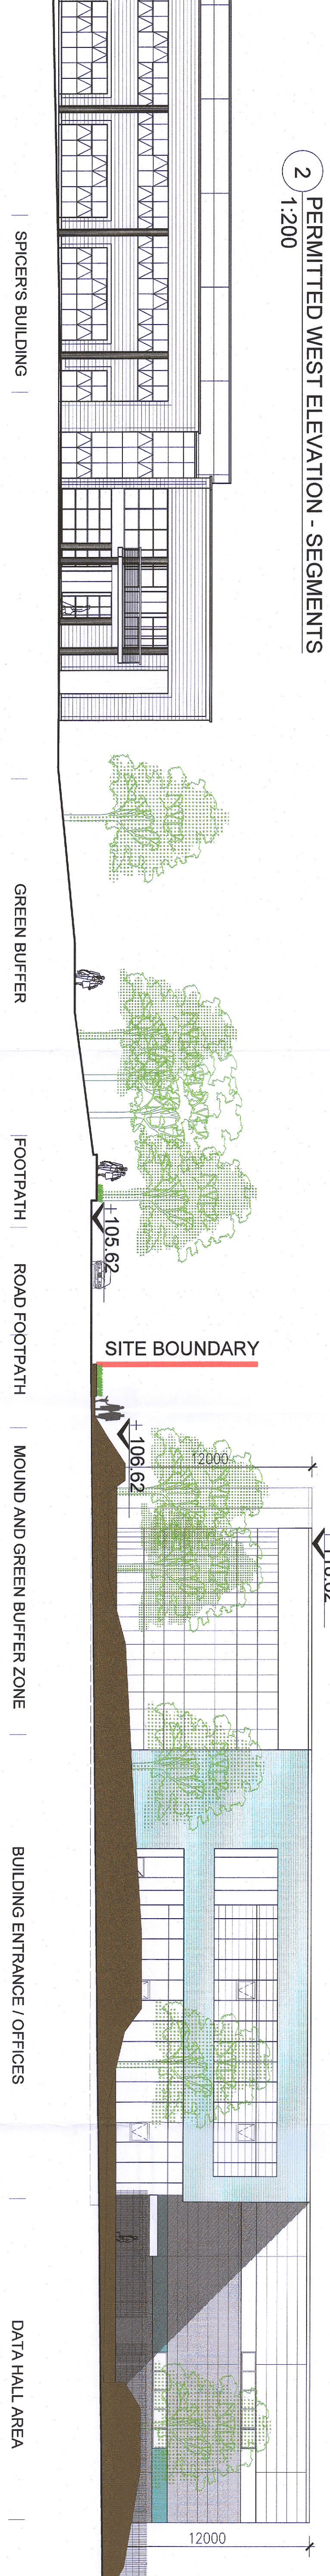

<p>PERMITTED DRAWING</p> <p>UNDER PLANNING REFERENCE SD18A/0301, PREVIOUS DRAWING REFERENCE PA0010 REV C</p>	
<p>RKD</p> <p>REGISTERED ARCHITECTS</p> <p>100, 1000</p> <p>100, 1000</p> <p>100, 1000</p>	