


- Tree Protection**
- Existing Tree to be retained
 - Crown spread
 - Tree tag reference number
 - Colour coded tree stem
 - RPA, Root protection area
- Colour coding**
- Category A: Trees of high quality
 - Category B: Trees of moderate quality
 - Category C: Trees of low quality
 - Category U: Trees unsuitable/unsafe for retention
- Existing vegetation

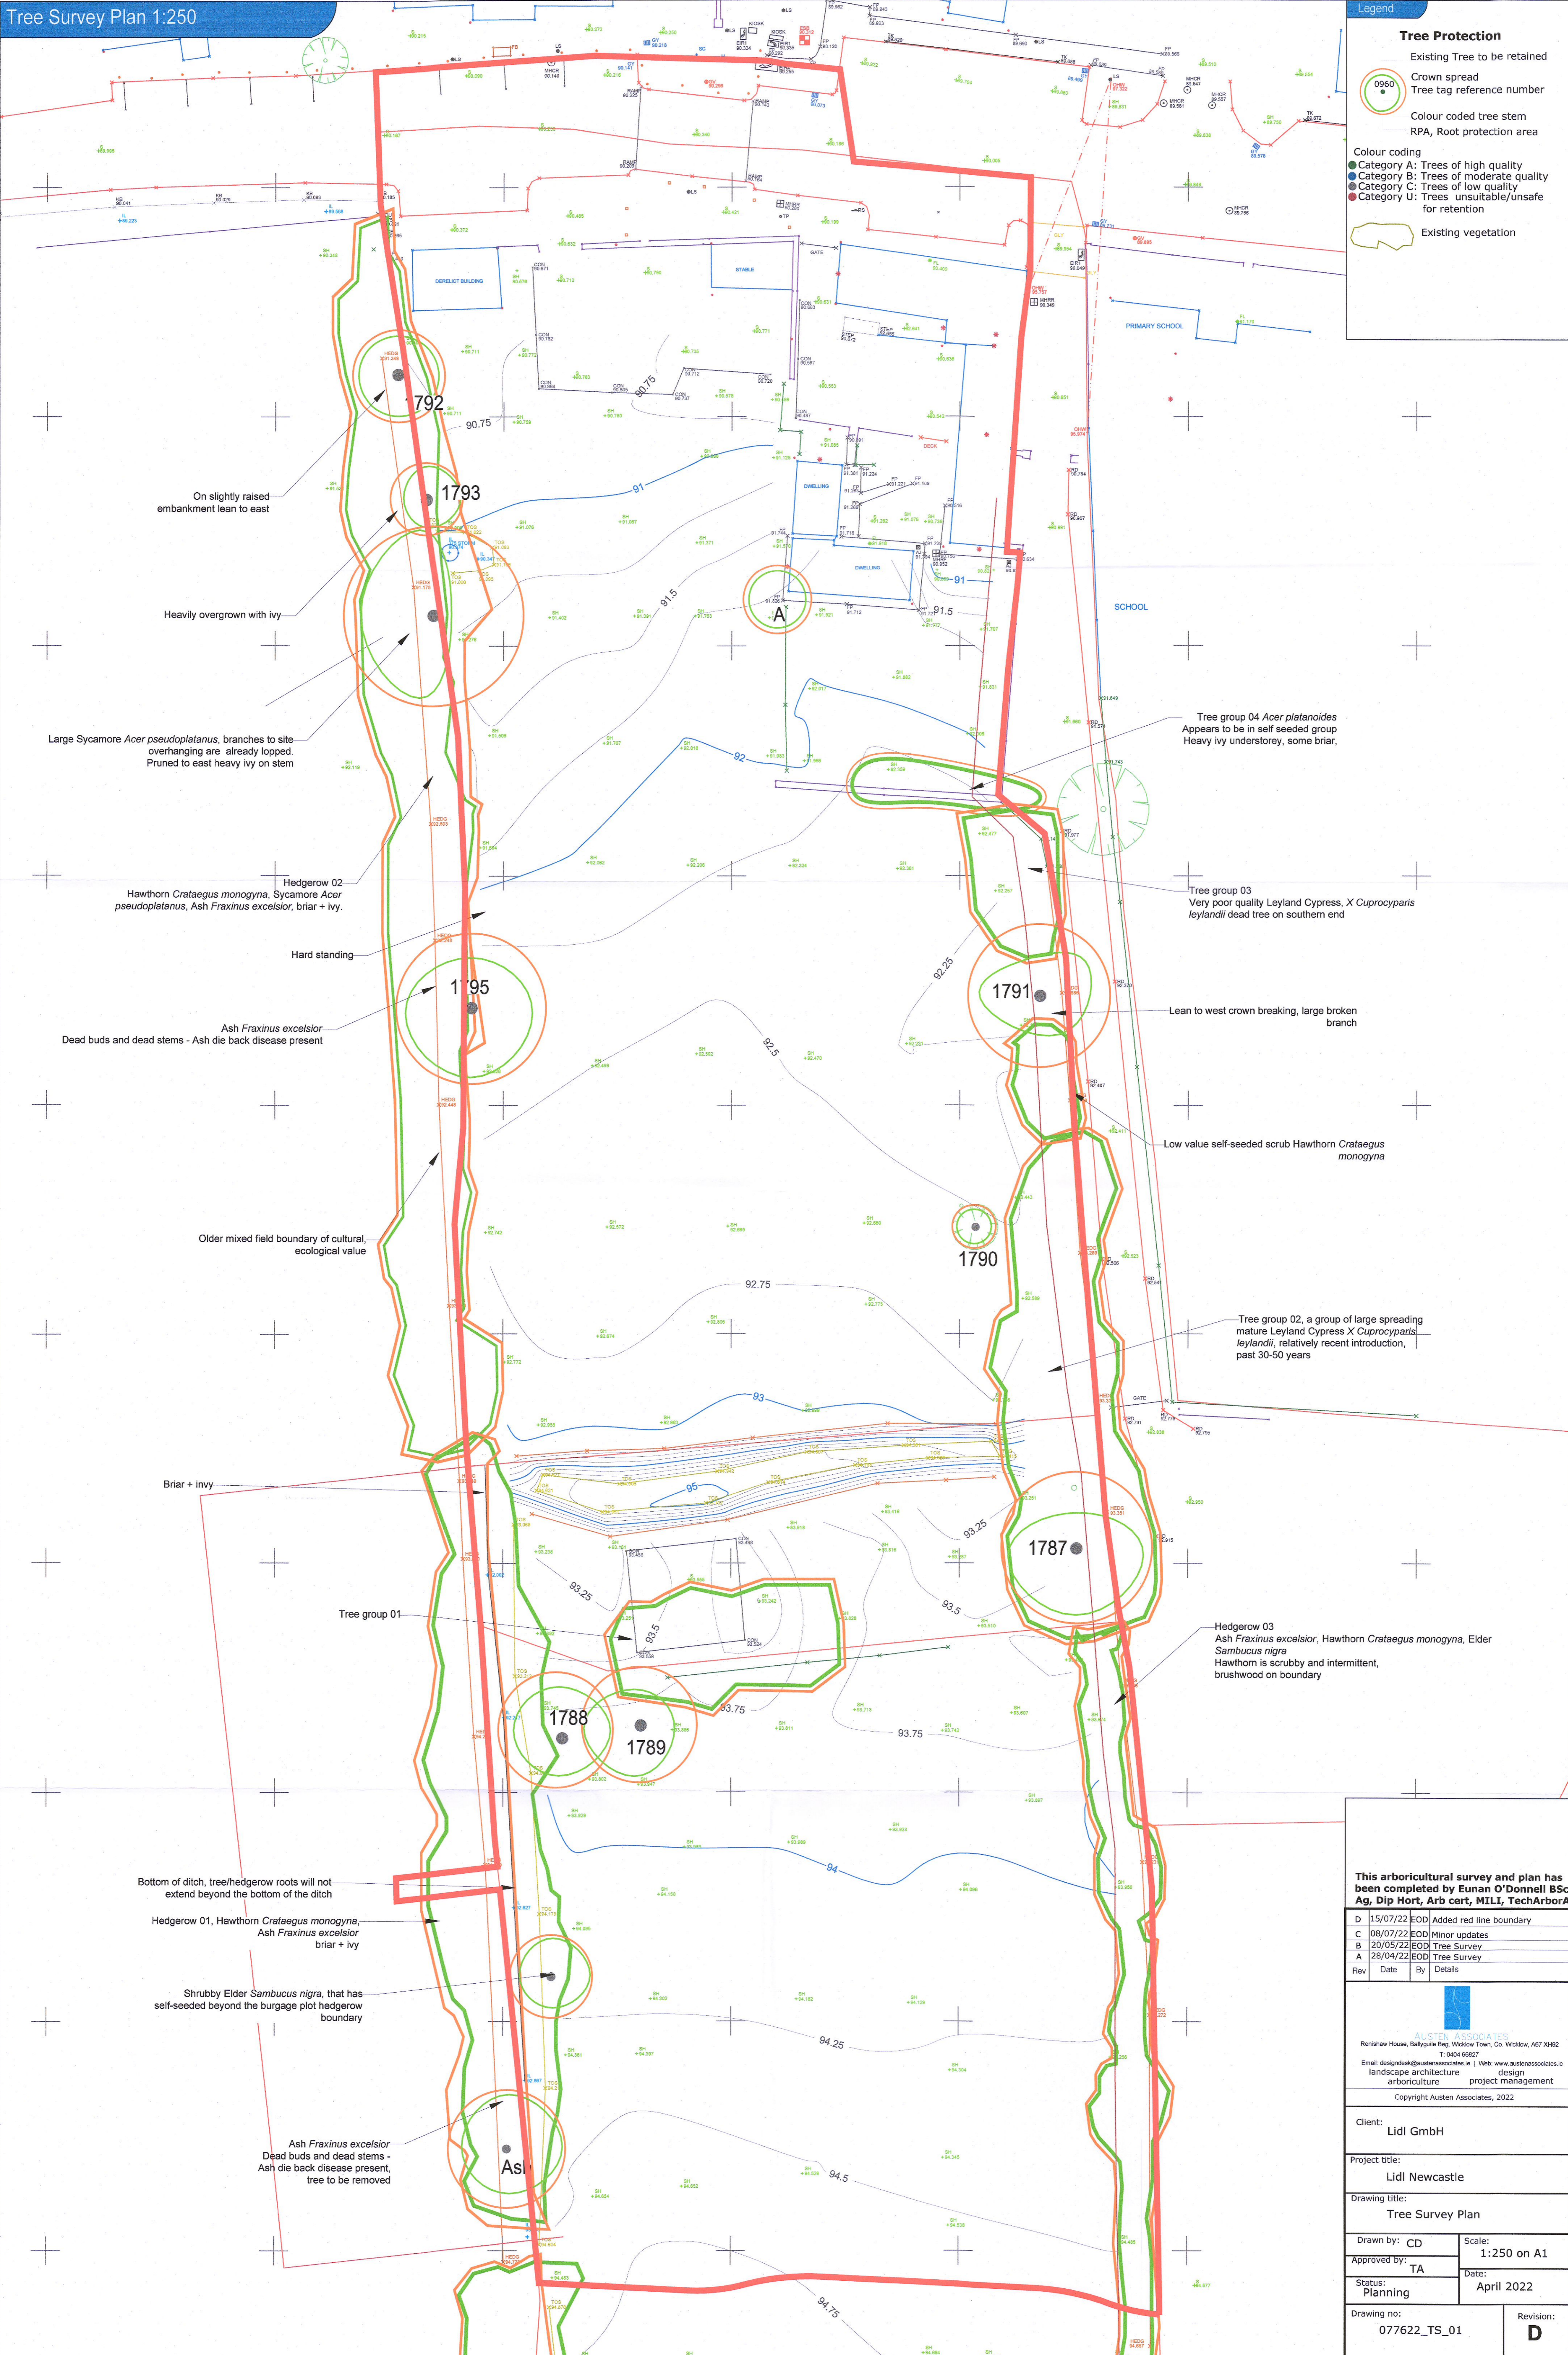

This arboricultural survey and plan has been completed by Eunan O'Donnell BSc Ag, Dip Hort, Arb cert, MILLI, TechArborA

D	15/07/22	EOD	Added red line boundary
C	08/07/22	EOD	Minor updates
B	20/05/22	EOD	Tree Survey
A	28/04/22	EOD	Tree Survey
Rev	Date	By	Details

AUSTIN ASSOCIATES
 Rathnah House, Ballygulle Bog, Wicklow Town, Co. Wicklow, A67 XH92
 T: 0404 66827
 Email: design@austinassociates.ie | Web: www.austinassociates.ie
 landscape architecture design
 arboriculture project management
 Copyright Austin Associates, 2022

Client: Lidl GmbH	
Project title: Lidl Newcastle	
Drawing title: Tree Survey Plan	
Drawn by: CD	Scale: 1:250 on A1
Approved by: TA	Date: April 2022
Status: Planning	Revision: D
Drawing no: 077622_TS_01	