



Section G through boundary 1:20



Section E through substation 1:20

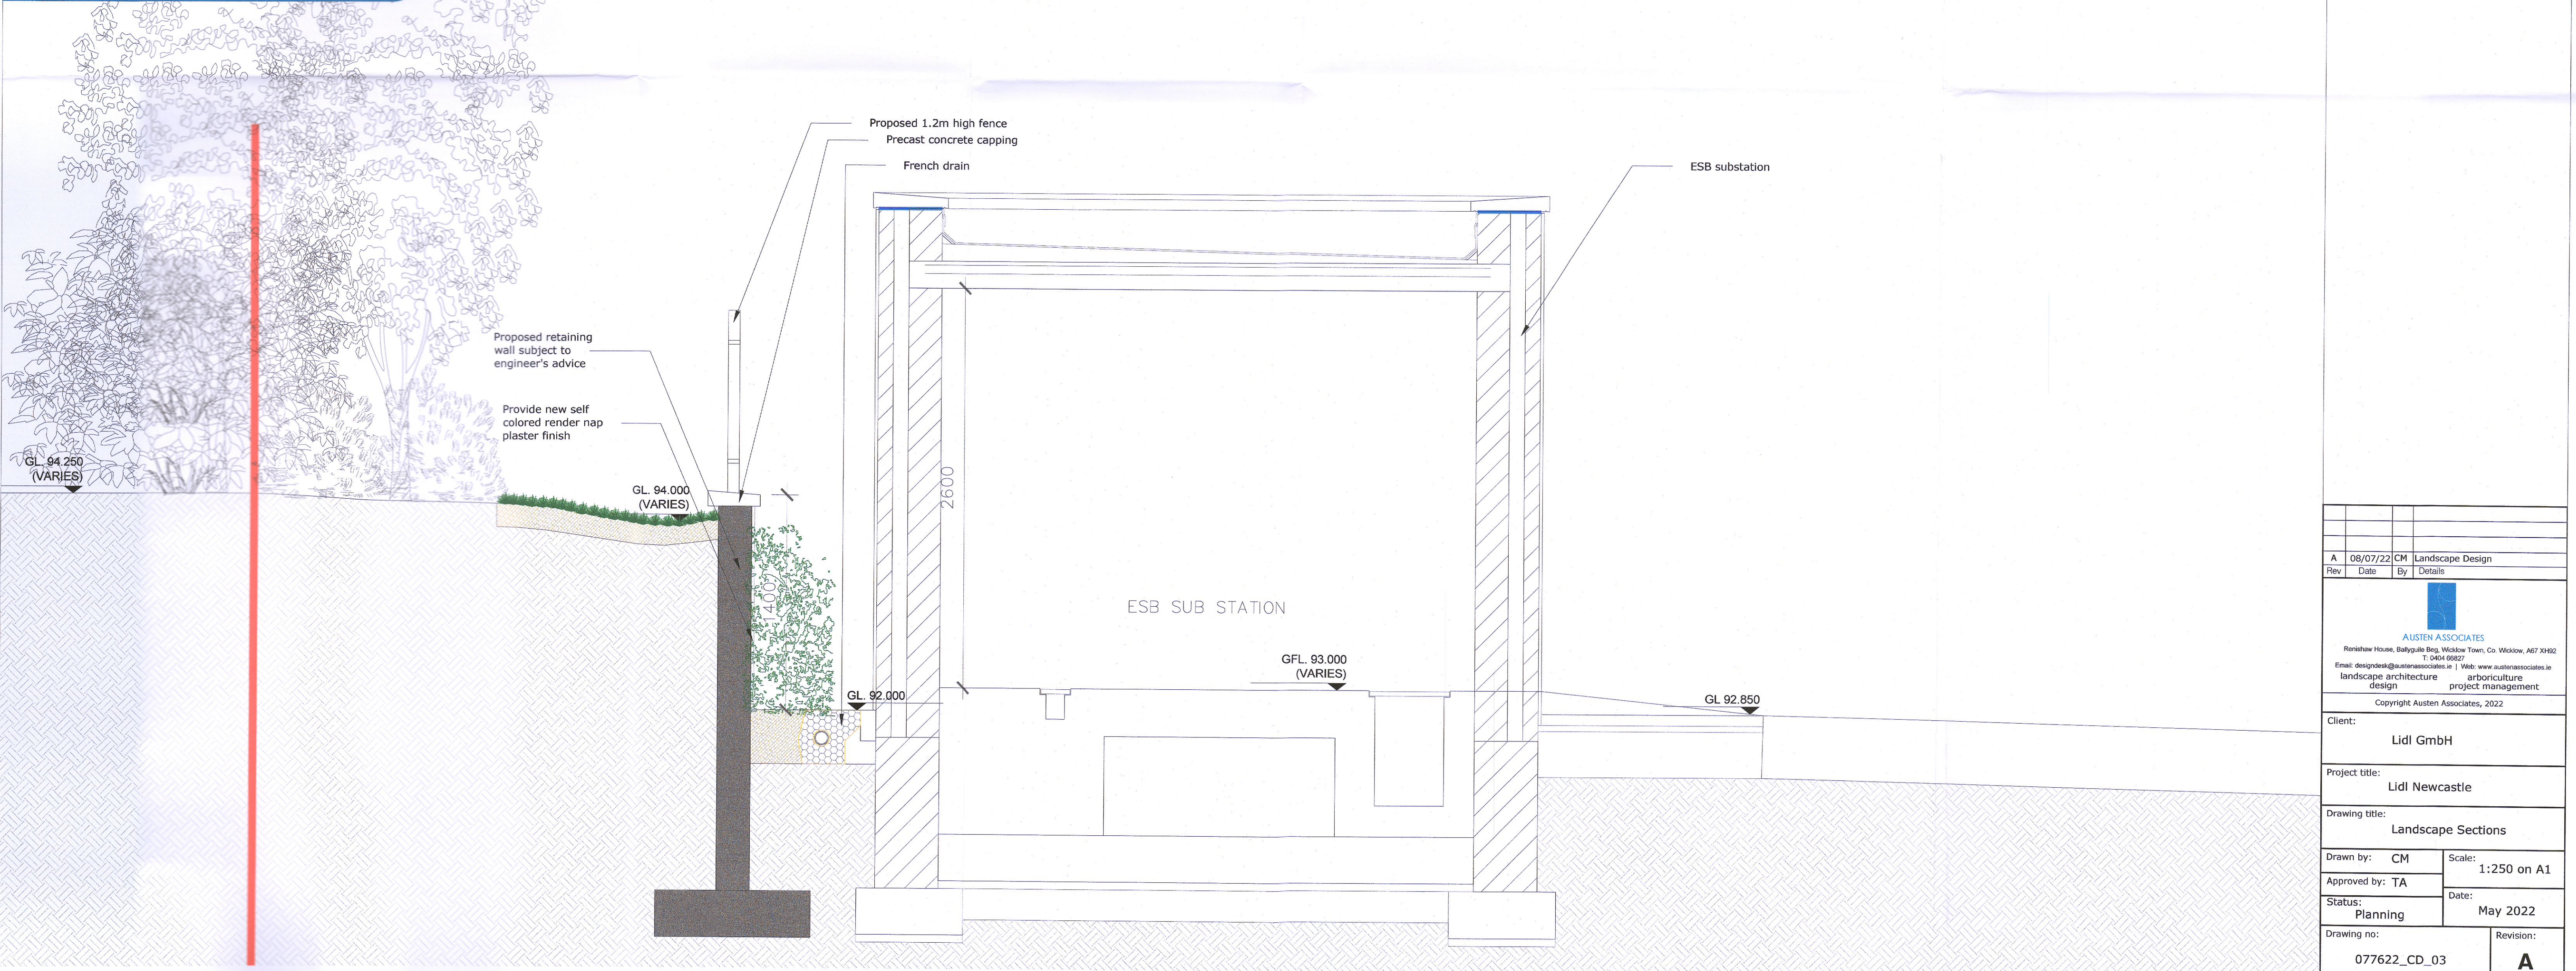

A	08/07/22	CM	Landscape Design
Rev	Date	By	Details
 AUSTEN ASSOCIATES Renishaw House, Ballygale Beg, Wicklow Town, Co. Wicklow, A67 XH82 T: 0404 09827 Email: design@austenassociates.ie   Web: www.austenassociates.ie landscape architecture arboriculture design project management Copyright Austen Associates, 2022			
Client:			
Lidl GmbH			
Project title:			
Lidl Newcastle			
Drawing title:			
Landscape Sections			
Drawn by:	CM	Scale:	1:250 on A1
Approved by:	TA	Date:	May 2022
Status:	Planning	Revision:	A
Drawing no:	077622_CD_03		