


Section C through rear boundary wall 1:20

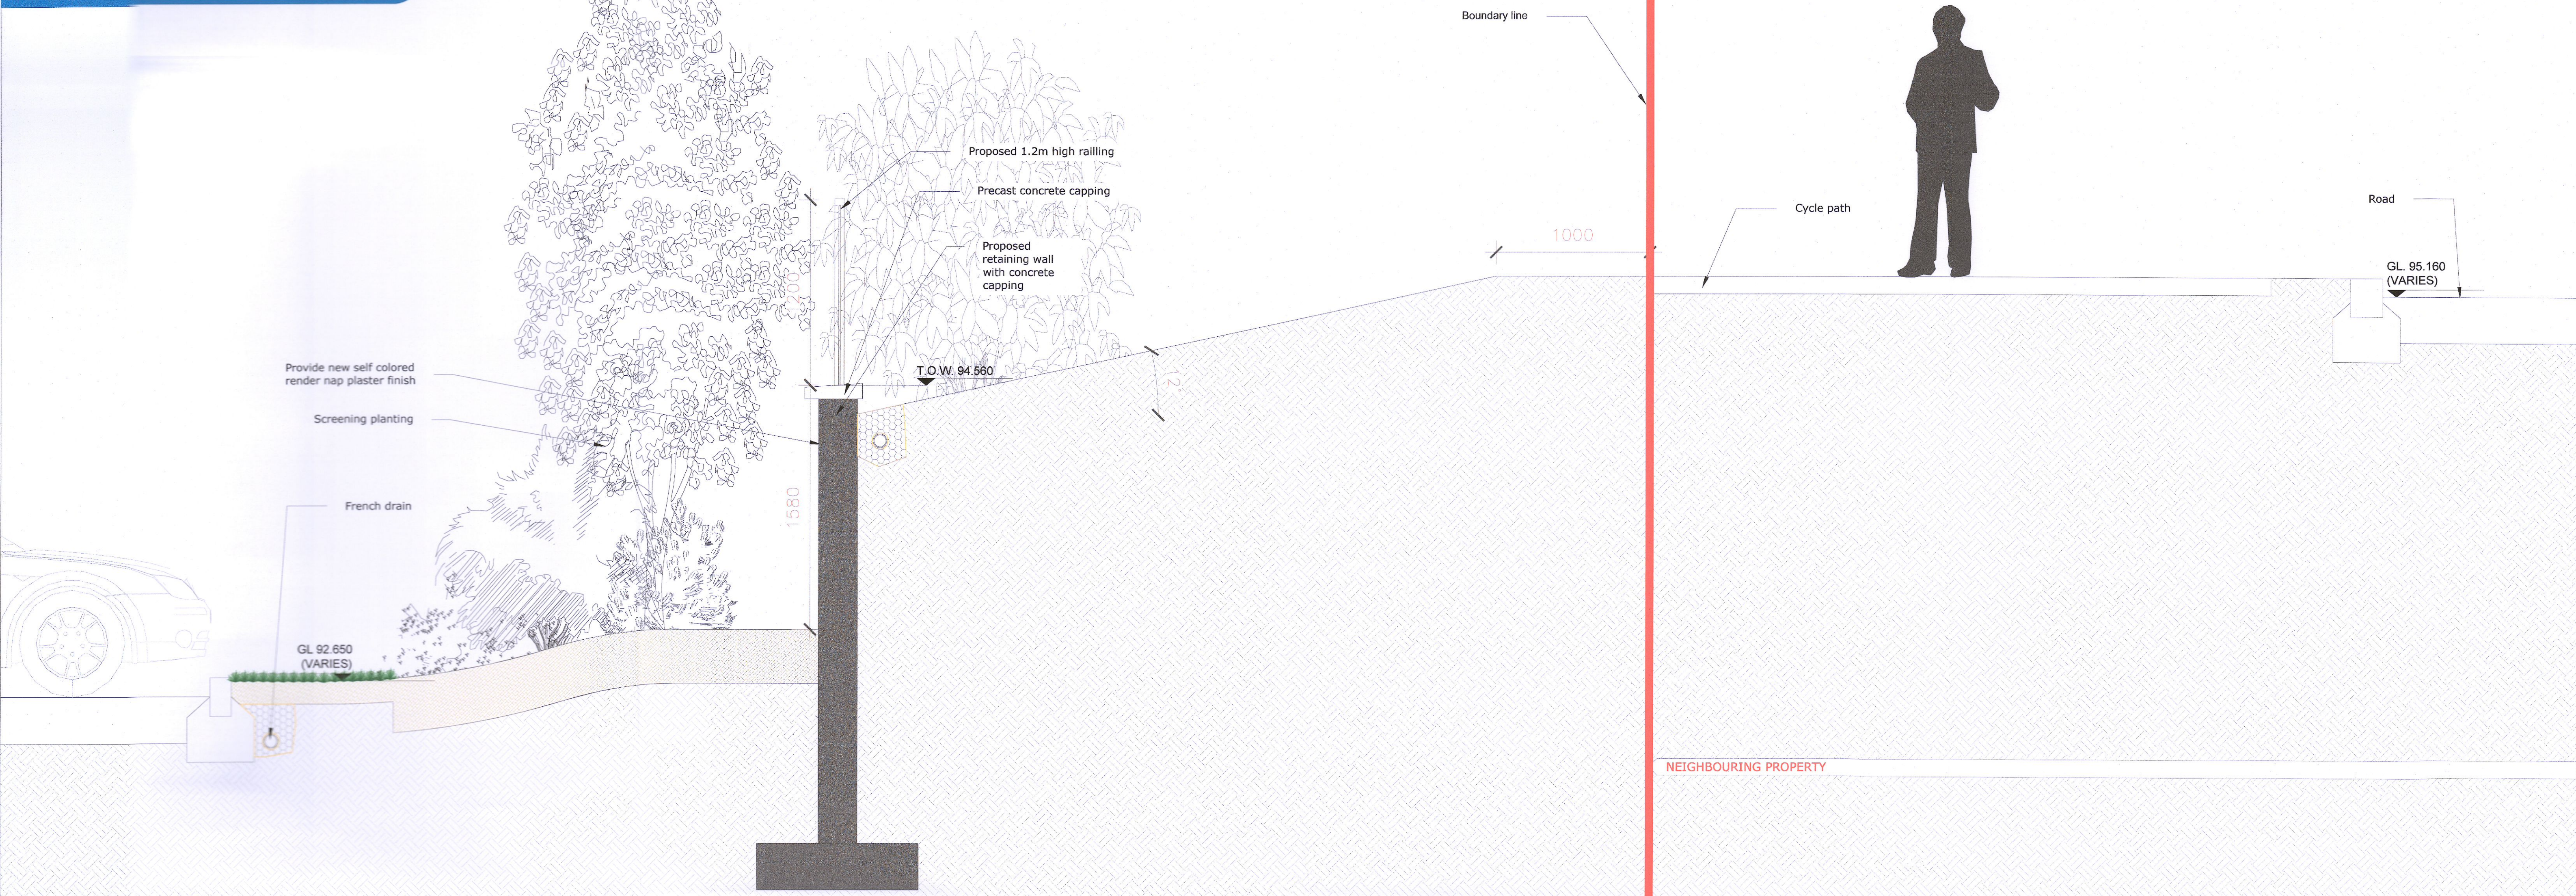

Section F through steps 1:20



Rev	Date	By	Details
C	14/07/22	CM	Upgrade sections
B	08/07/22	CM	Upgrade sections
A	06/07/22	CM	Landscape Design

AUSTEN ASSOCIATES
 Reminaw House, Bellgate Bldg, Wicklow Town, Co. Wicklow, A67 XH92
 Email: design@austenassociates.ie | Web: www.austenassociates.ie
 T: 00353 01 696927
 landscape architecture arboriculture project management
 Copyright Austen Associates, 2022

Client:		Lidl GmbH	
Project title:		Lidl Newcastle	
Drawing title:		Landscape Sections	
Drawn by:	CM	Scale:	1:250 on A1
Approved by:	TA	Date:	May 2022
Status:	Planning	Revision:	C
Drawing no:	077622_CD_02		