


**Corresponding landform and planting type of Spicers Development**

- EXISTING TREE GROUP  
NOT 1  
(See arboricultural report)
- MOWN GRASS
- WILDFLOWER MIX
- 20cm WIDE PAVOURS at 90°
- 20cm WIDE PAVOURS at 45°
- PLANTING AREAS
- REINFORCED GRASS
- INSITU CONCRETE PATH
- GRANITE PAVING  
600x300x60
- DECIDUOUS WOODLAND
- CONIFEROUS WOODLAND
- TREE SHRUB BEDS  
1-12
- PROPOSED CONTOURS
- HEDGE: CRATAEGUS MONOGYMA  
0.9m x 1.2m FEATHERED PLANTS AT 0.6m SPACING  
(set back 1m from fence line)
- EXISTING MATURE HEDGEROW 2m  
(protected before site commenced)
- SECTION OF HEDGEROW  
REMOVED BY OTHERS
- SECURITY FENCE LINE
- PEDESTRIAN GATE
- PINUS SYLVESTRIS +60' PINUS NIGRA SPECIMENS 2m > 4m Ht. (Ht. 100% 100% 100%)
- BETULA UTILIS MULTISTEMS 3-4m Ht.
- FOR EXISTING TREES (SEE ARBORICULTURAL SURVEY)

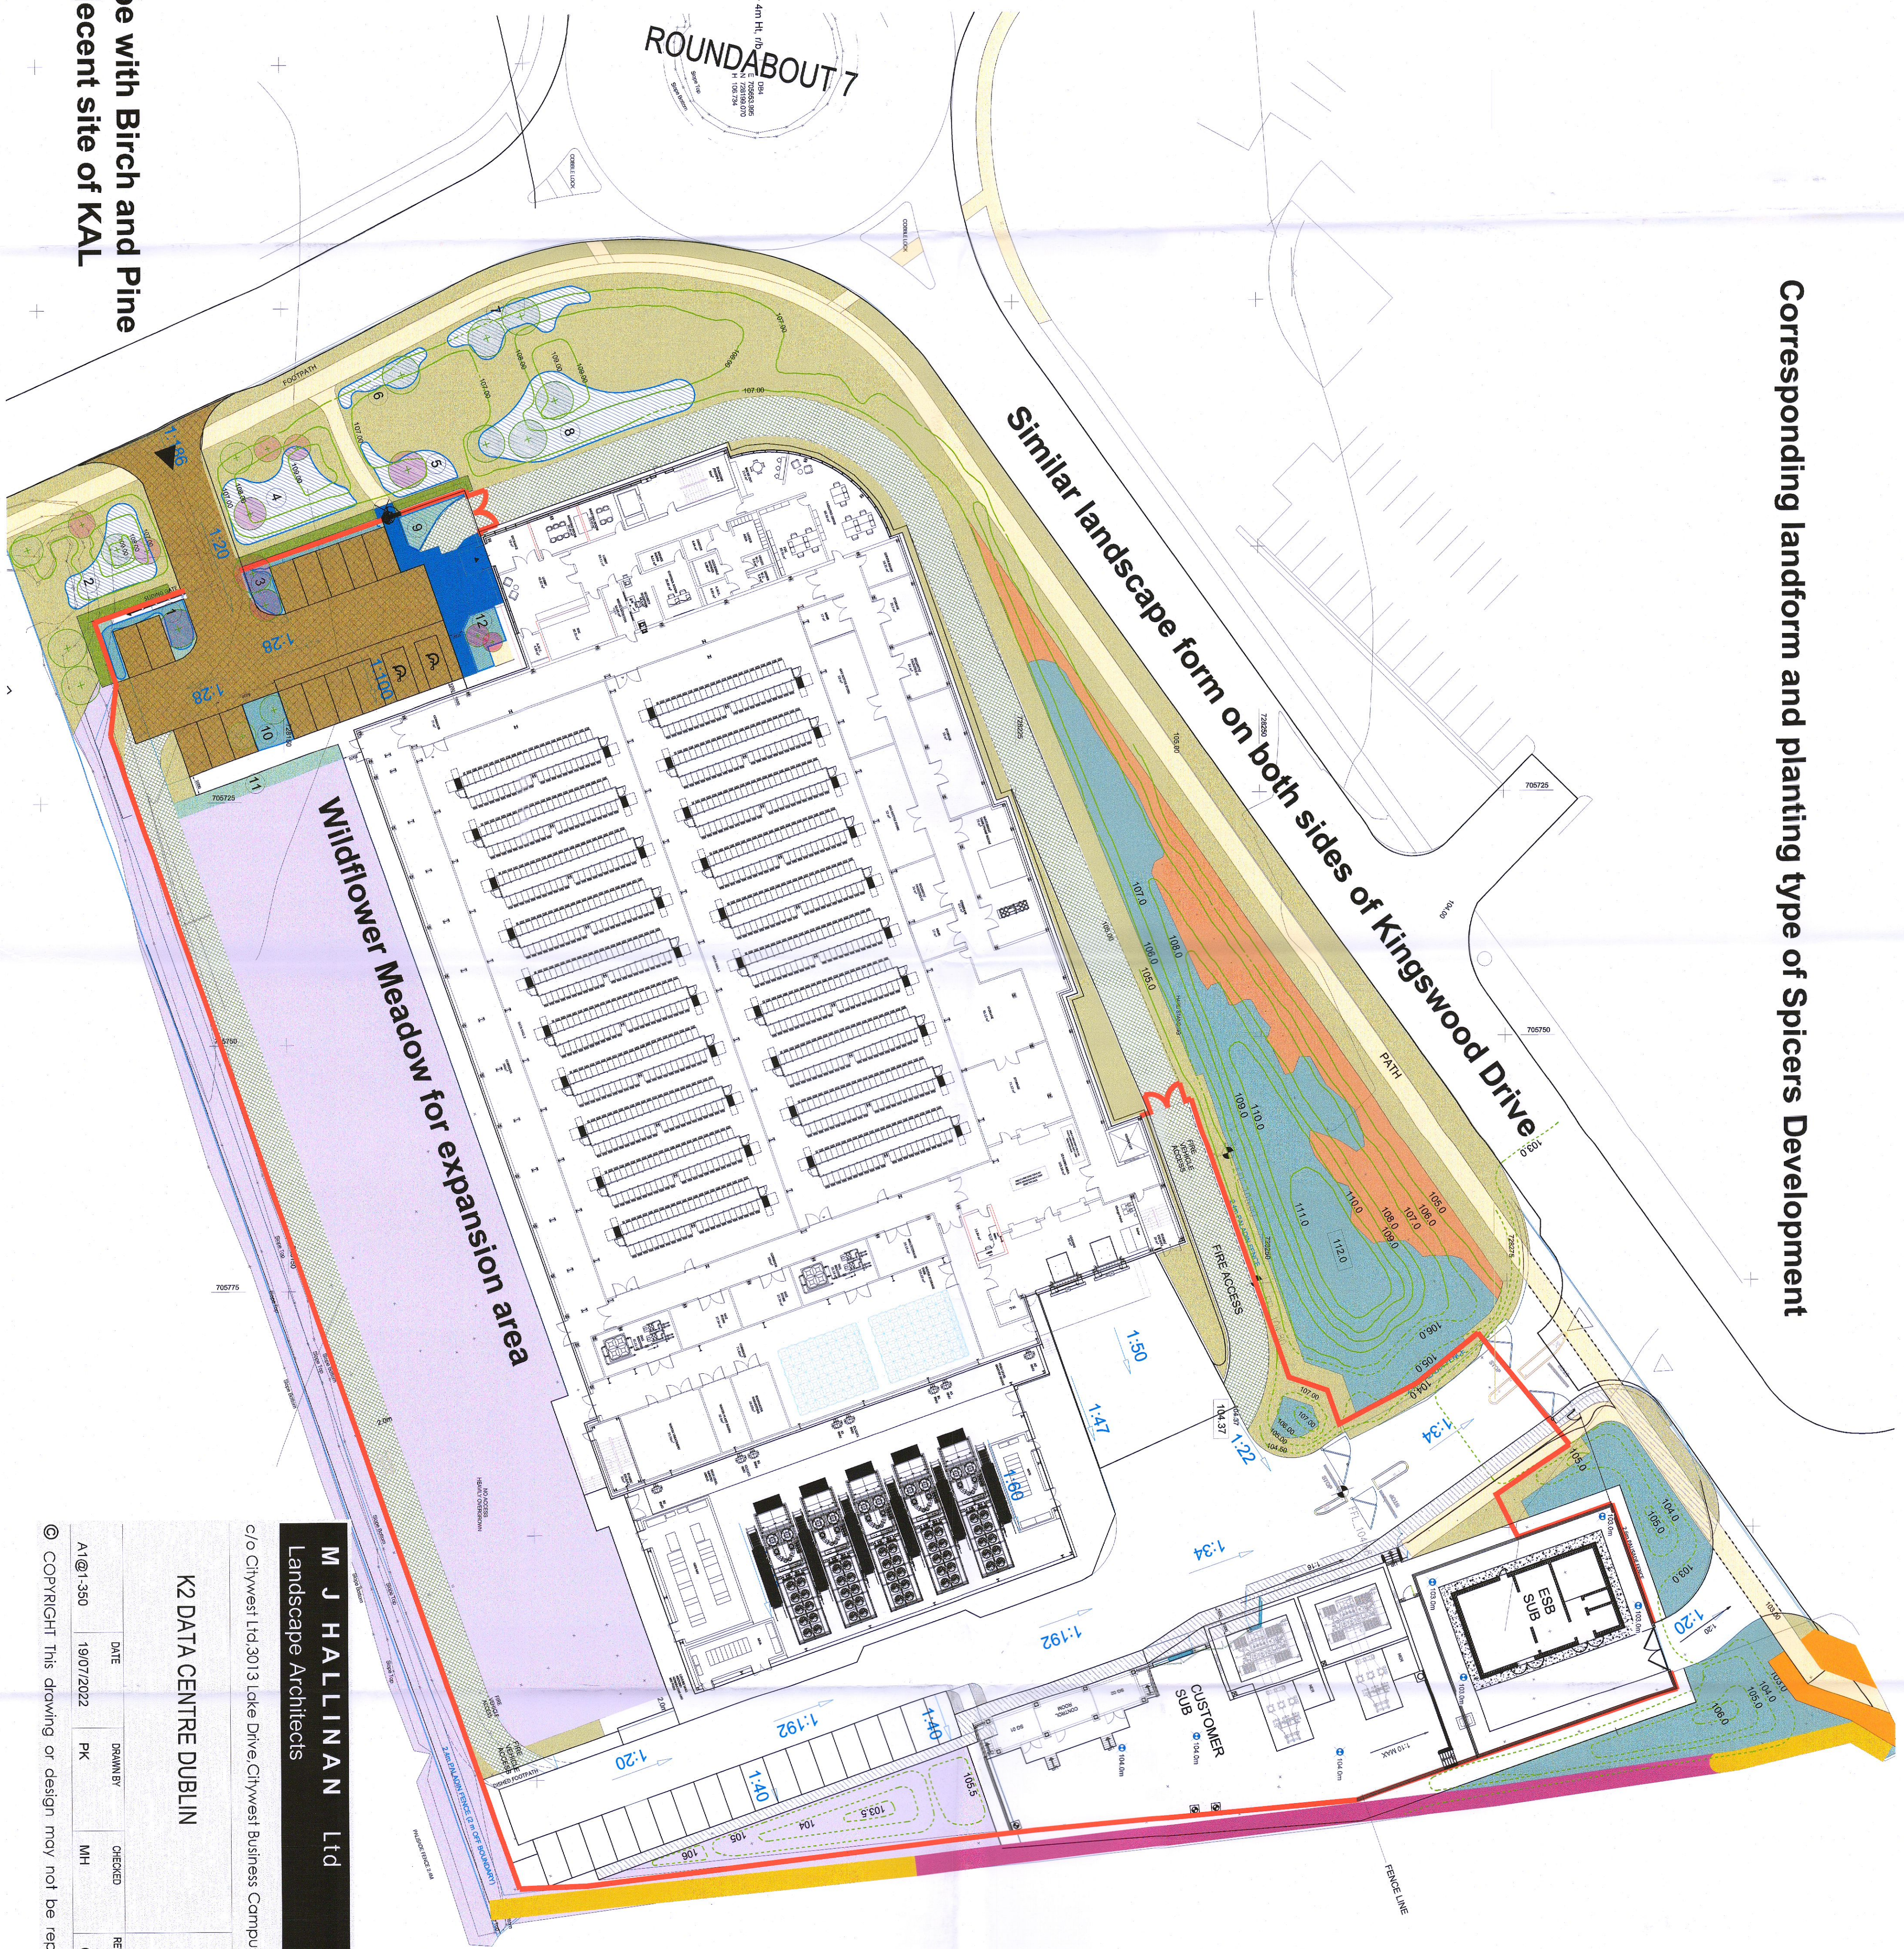

**Extension of Landscape type with Birch and Pine species as with the adjacent site of KAL**

**M J HALLINAN Ltd**  
Landscape Architects

c/o Citywest Ltd, 3013 Lake Drive, Citywest Business Campus, Dublin 24. martin.hallinan@mc.com

K2 DATA CENTRE DUBLIN

LANDSCAPE MASTER PLAN

DATE	DRAWING BY	CHECKED	REVISION NO.	DRAWING NO.
AT@1-350 19/07/2022	PK	MH	0	2022/02/01

© COPYRIGHT This drawing or design may not be reproduced without permission