

Spec	Area sq m	%	D-Zone 1	Specimens	E-Zone 1	E-Zone 2	E-Zone 3	E-Zone 4	Hedge
<b>Mixed Deciduous Zone 1</b>	<b>455</b>								
Acer cappadocicum	90-120	5	15						
Alnus lacinata	1.2-1.5	15	60						
Alnus lacinata	1.2-1.5	5	20						
Betula pendula	14-16	5	20						
Betula pubescens	2m m/stem	5	20						
Betula pubescens	90-120	15	60						
Carpinus betulus	18-20	5	15						
Carpinus betulus	90-120	5	20						
Fagus sylvatica	90-120	10	40						
Fagus sylvatica	90-120	5	20						
Q.ercus cerris	90-120	5	20						
Q.ercus cerris	90-120	5	20						
Q.ercus petraea	18-20	5	20						
Q.ercus petraea	90-120	8	35						
Sc.rihus Asplenifolia	14-16	5	20						
Sc.rihus Asplenifolia	14-16	7	25						
<b>Pine Evergreen Zone 1</b>	<b>910</b>								
Larix decidua	1.2-1.5	10	45						
Picea abies	90-120	10	30						
Picea sitchensis	90-120	10	45						
Picea sitchensis	90-120	10	110						
Pinus nigra	90-120	25	15						
Pinus nigra	2m 0s	5	5						
Pinus sylvestris	90-120	30	20						
Pinus sylvestris	2m 0s	5	150						
Pinus sylvestris	2m 0s	5	20						
Q.ercus ilex	90-120	5	5						
<b>Pine Evergreen Zone 2</b>	<b>60</b>								
Larix decidua	1.2-1.5	10	5						
Picea abies	90-120	10	5						
Picea sitchensis	90-120	10	5						
Pinus nigra	90-120	25	15						
Pinus nigra	2m 0s	5	5						
Pinus sylvestris	90-120	30	20						
Pinus sylvestris	2m 0s	5	5						
Q.ercus ilex	90-120	5	5						
<b>Pine Evergreen Zone 3</b>	<b>130</b>								
Larix decidua	1.2-1.5	10	5						
Picea abies	90-120	10	10						
Picea sitchensis	90-120	10	10						
Pinus nigra	90-120	25	10						
Pinus nigra	2m 0s	5	7						
Pinus sylvestris	90-120	30	10						
Pinus sylvestris	2m 0s	5	7						
Q.ercus ilex	90-120	5	5						
<b>Pine Evergreen Zone 4</b>	<b>230</b>								
Pinus laurocerasus Hedge	90-120	230	40 lin m						
Pinus sylvestris	90-120	4.5m	2						
Pinus sylvestris	4.5m	2	2						
<b>Hedging</b>	<b>40 lin m</b>								
Carex sp. monogyna	80-100	230 lin m							
<b>St. echnens</b>	<b>4.5m</b>								
Pinus sylvestris	4.5m	3	3						
Pinus nigra	4.5m	3	3						
Aver. saccharinum	5-6m 30-35	2	2						
Betula pendula	6-7m multi stem	5	5						
Carpinus betulus	3-3.5m multi stem	5	5						
Cistaceae sativa	35-40	1	1						
Q.ercus rubra	3-3.5m	5	5						
Sc.rihus Josephi Rock	20-25	5	5						


### Woodland Schedule

- EXISTING TREE GROUP  
(see arboricultural report)
- MOWN GRASS (2310 sq m)
- DECIDUOUS WOODLAND (381 sq m)
- CONIFEROUS WOODLAND (1137 sq m)
- WILDFLOWER MIX W/F03 (2305sq m)  
EXPANSIONS AREA
- REINFORCED GRASS
- EXISTING MATURE HEDGEROW/2m WIDE  
(protected before site commences)
- SECTION OF HEDGEROW  
REMOVED BY OTHERS
- SECURITY FENCE LINE

### Existing Kingwood Drive Wooded Hillside



### Examples of Citywest woodland planting

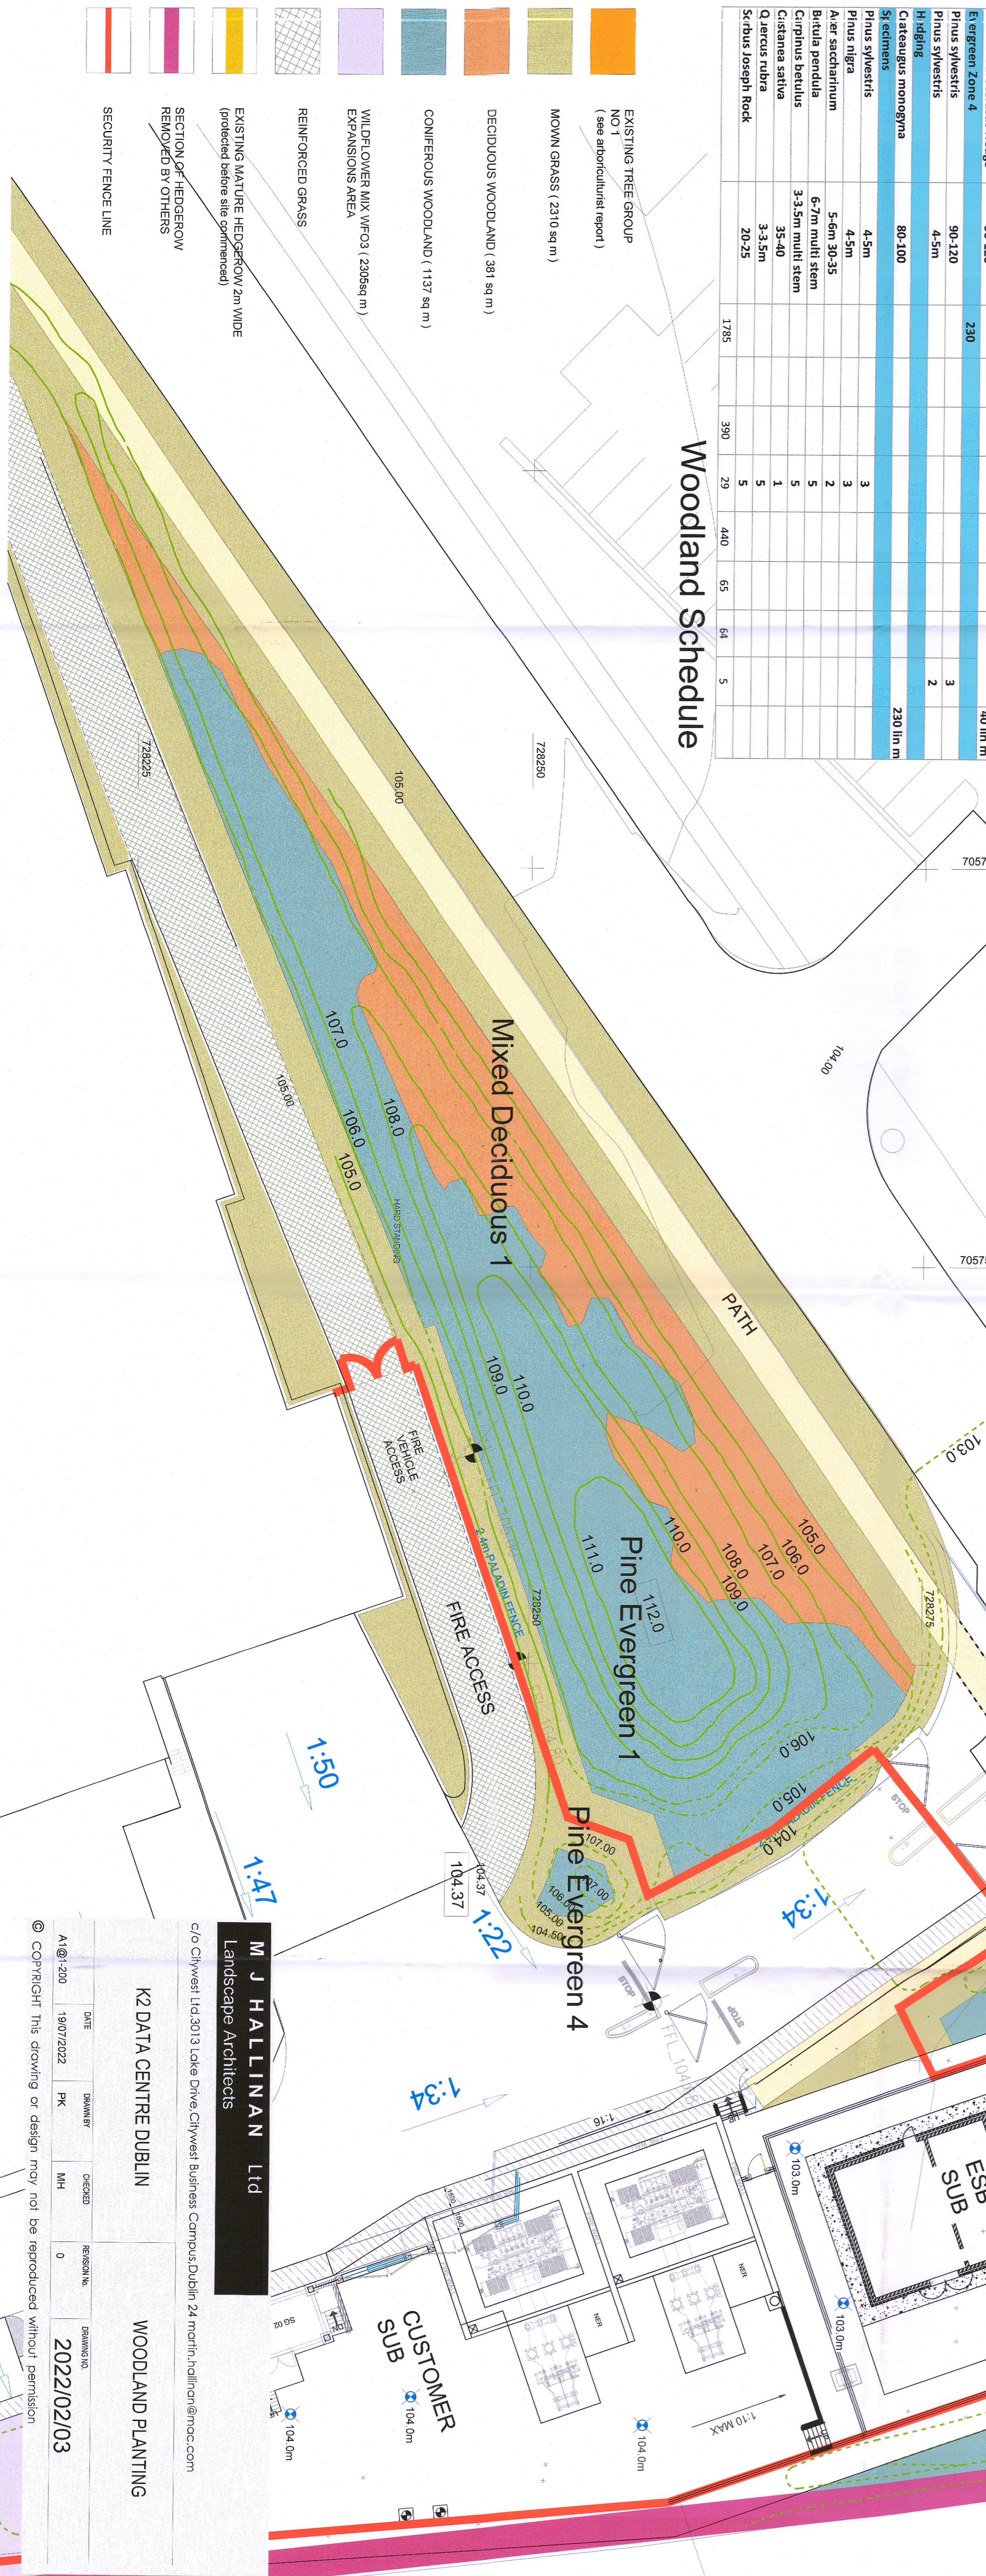

**M J HALLINAN Ltd**  
Landscape Architects

**K2 DATA CENTRE DUBLIN**

c/o Citywest Ltd, 3013 Liffe Drive, Citywest Business Campus, Dublin 24. m.hallinan@mjcc.com

DATE	DRAWN BY	CHECKED	REVISION NO.	DRAWING NO.
A1@1:200	19/07/2022	PK	MH	0
© COPYRIGHT This drawing or design may not be reproduced without permission				2022/02/03