


34
5653 895
8199 070
6,734

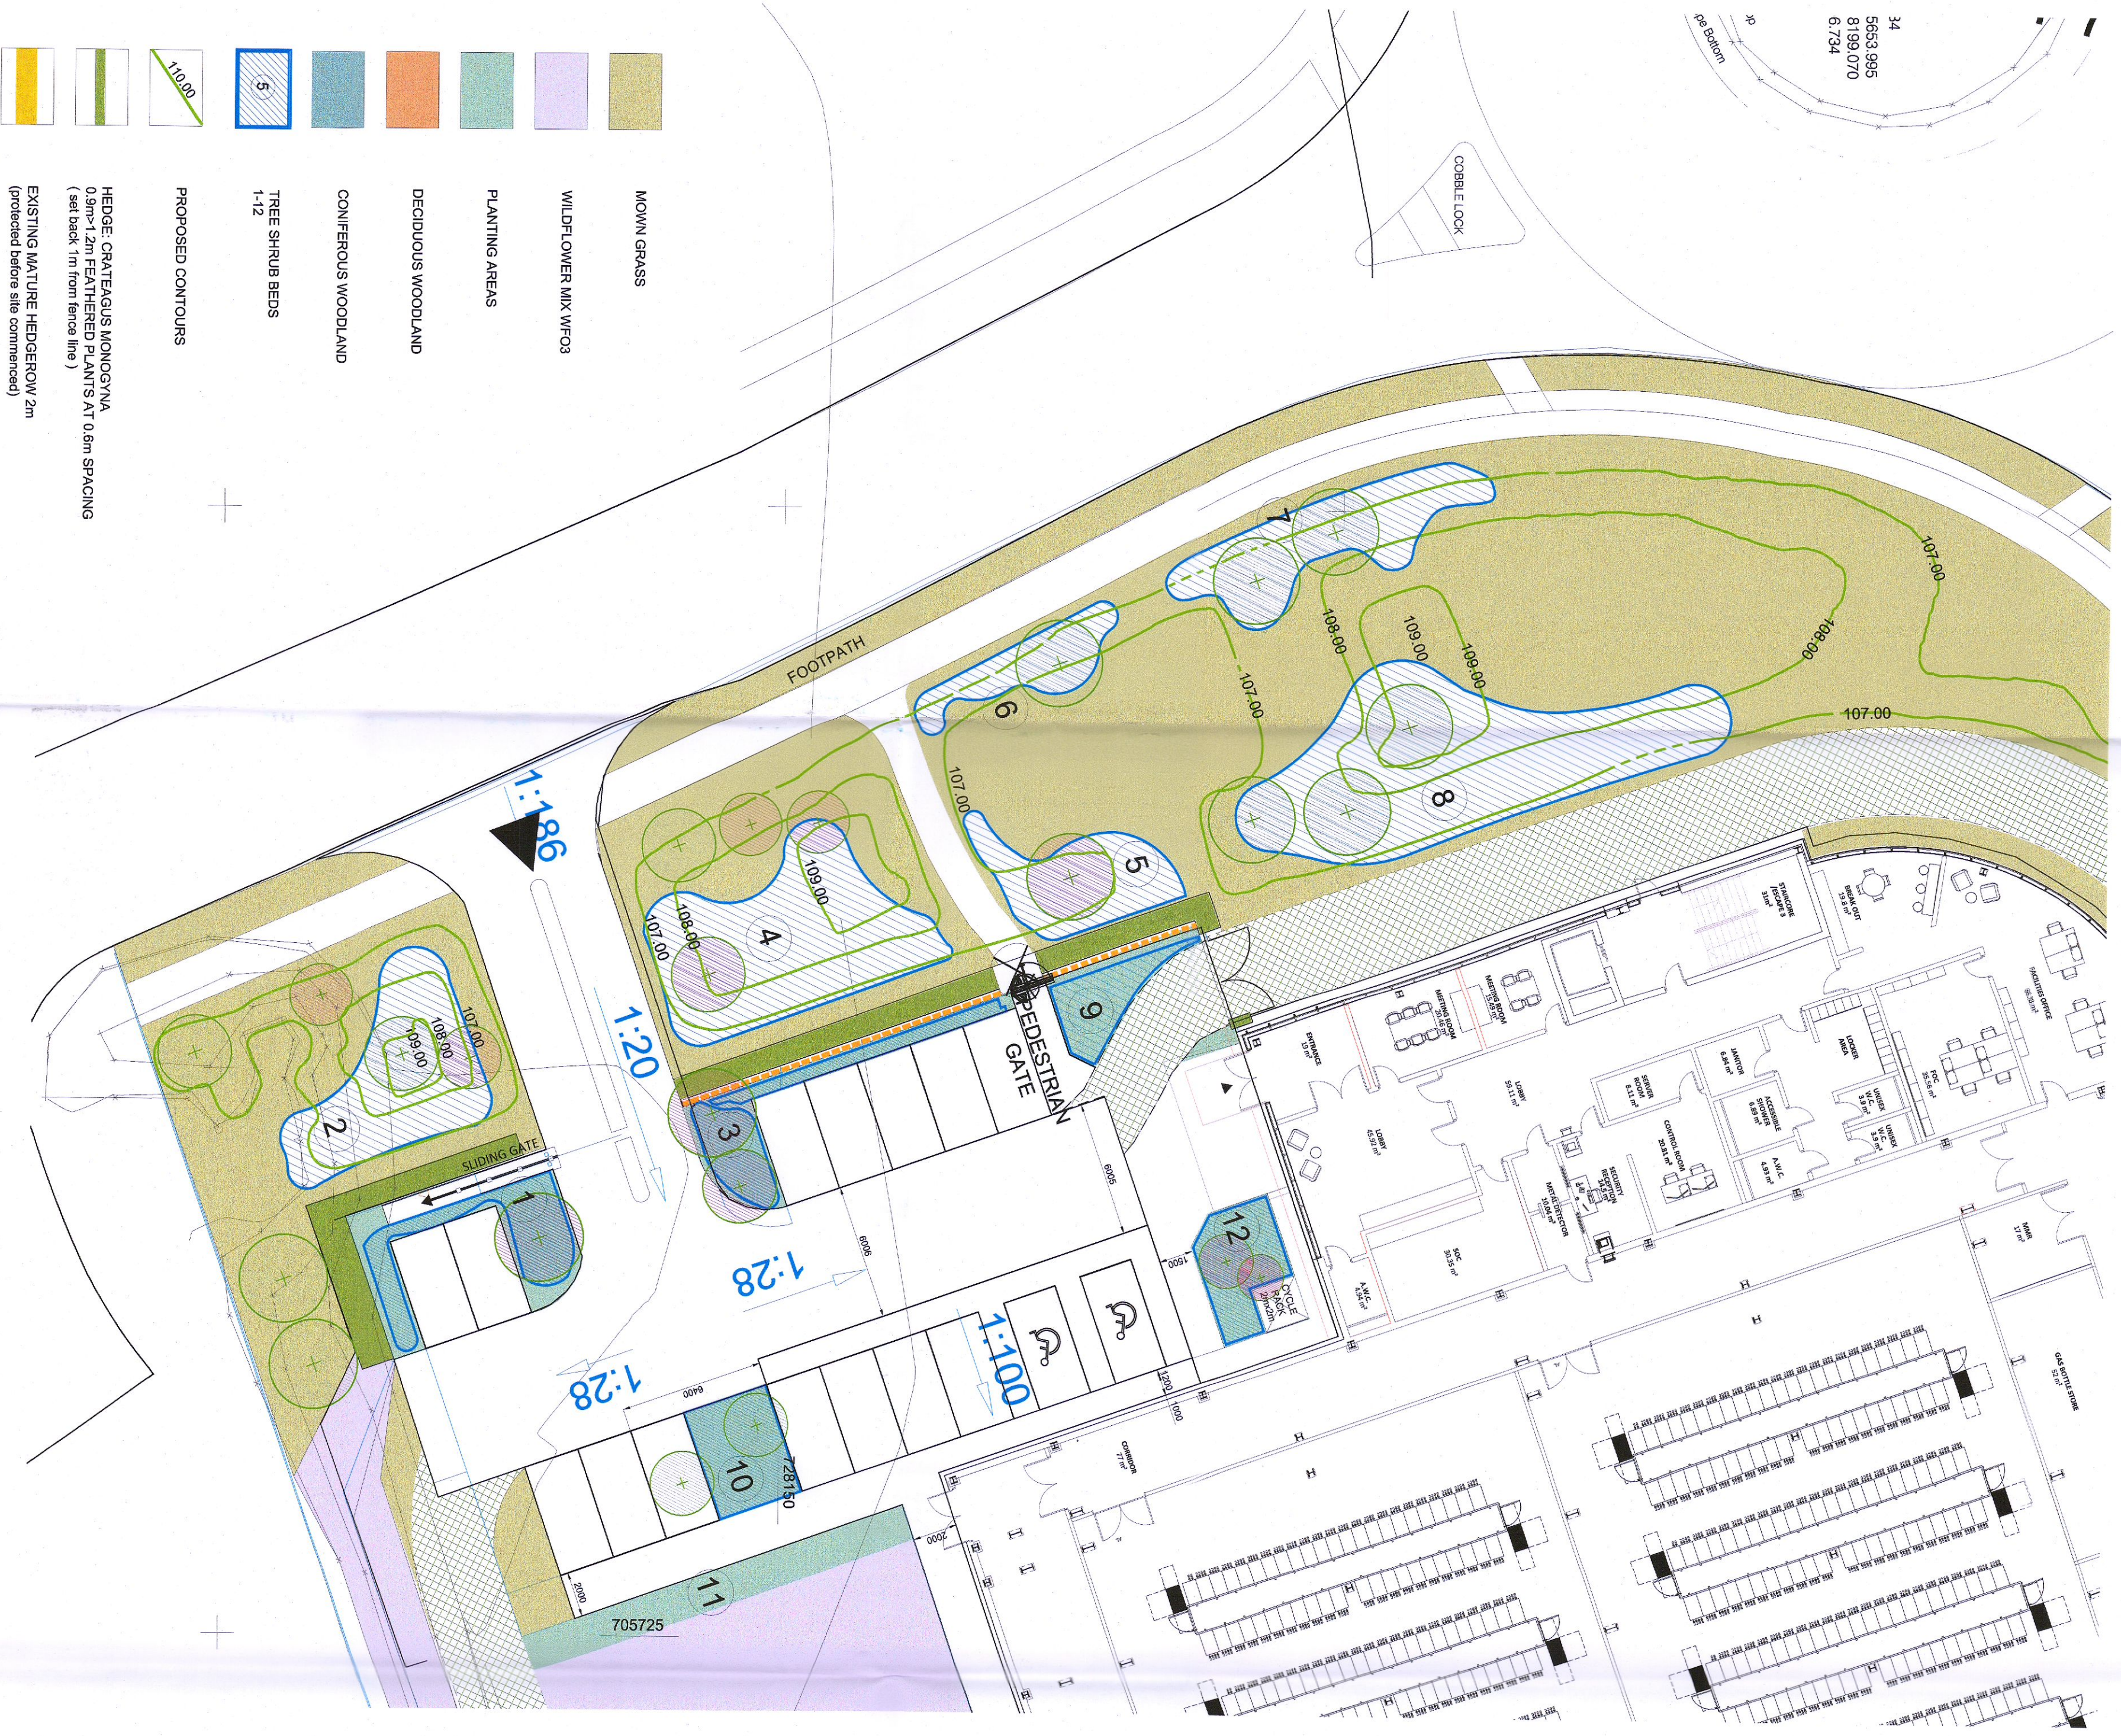

- MOWN GRASS
- WILDFLOWER MIX W/CO3
- PLANTING AREAS
- DECIDUOUS WOODLAND
- CONIFEROUS WOODLAND
- TREE SHRUB BEDS 1-12
- PROPOSED CONTOURS
- HEDGE CRATAEGUS MONGONIA 0.8m x 1.2m PLANTING AT 0.8m SPACING (see back 1m from fence line)
- EXISTING MATURE HEDGEROW 2m (protected before site commenced)
- PINUS SYLVESTRIS +/or PINUS NIGRA SPECIMENS 2m > 4m Ht. 06
- BETULA UTILIS MULTISTEM 3-4m Ht

Specimens	Spec	Area sq m	Specimens	Beds
Castania sativa	6-7m multi 5-6m		1	1
Cedrus atlantica Glauca	40 50cm 6m		1	4
Pinus nigra	6-7m 40-50cm girth		1	1
Quercus rubra	30-35 fthd		2	8
Entrance Bed 1		25		
Belula utilis Jacquemontii	18-20		2	2
Pinus sylvestris	2m		3	3
Rubus tricolor	2 Ltr		30	30
Entrance Bed 2		50		
Belula utilis Jacquemontii	18-20		2	2
Pinus nigra	2m 0s		2	2
Vinca minor	2 Ltr		10	10
Entrance Bed 3		12		
Belula utilis Jacquemontii	18-20		2	2
Vinca minor	2 Ltr		50	50
Entrance Bed 4		73		
Belula utilis Jacquemontii	18-20		3	3
Pinus nigra	2m 0s		1	1
Vinca minor	2 Ltr		160	160
Entrance Bed 5		32		
Belula utilis Jacquemontii	18-20		2	2
Vinca minor	2 Ltr		30	30
Entrance Bed 6		19		
Belula utilis Jacquemontii	18-20		1	1
Rubus tricolor	2 Ltr		20	20
Entrance Bed 7		41		
Pinus sylvestris	2m		2	2
Rubus tricolor	2 Ltr		20	20
Entrance Bed 8		110		
Pinus sylvestris	2m		3	3
Rubus tricolor	2 Ltr		240	240
Entrance Bed 9		18		
Belula utilis Jacquemontii	18-20		1	1
Vinca minor	2 Ltr		80	80
Entrance Bed 10		35		
Pinus sylvestris	2m		2	2
Vinca minor	2 Ltr		180	180
Entrance Bed 11		14		
Vinca minor	2 Ltr		60	60
Entrance Bed 12		5		
Prunus laurocerasus	90-120		80	80
Crataegus monogyna	frontage 1.5-2m	57 lin m		

M J HALLINAN Ltd
Landscape Architects

c/o Citywest Ltd, 3013 Lake Drive, Citywest Business Campus, Dublin 24 martin.hallinan@mjc.com

K2 DATA CENTRE DUBLIN

ENTRANCE PLANTING PLAN

DATE	DRAWN BY	CHECKED	REVISIONS	DRAWING NO.
19/07/2022	PK	MH	0	2022/02/05

© COPYRIGHT This drawing or design may not be reproduced without permission