




1 EXISTING CONTIGUOUS ELEVATION - NORTH - PLANNING REF ABP-305556-19
Scale: 1:250

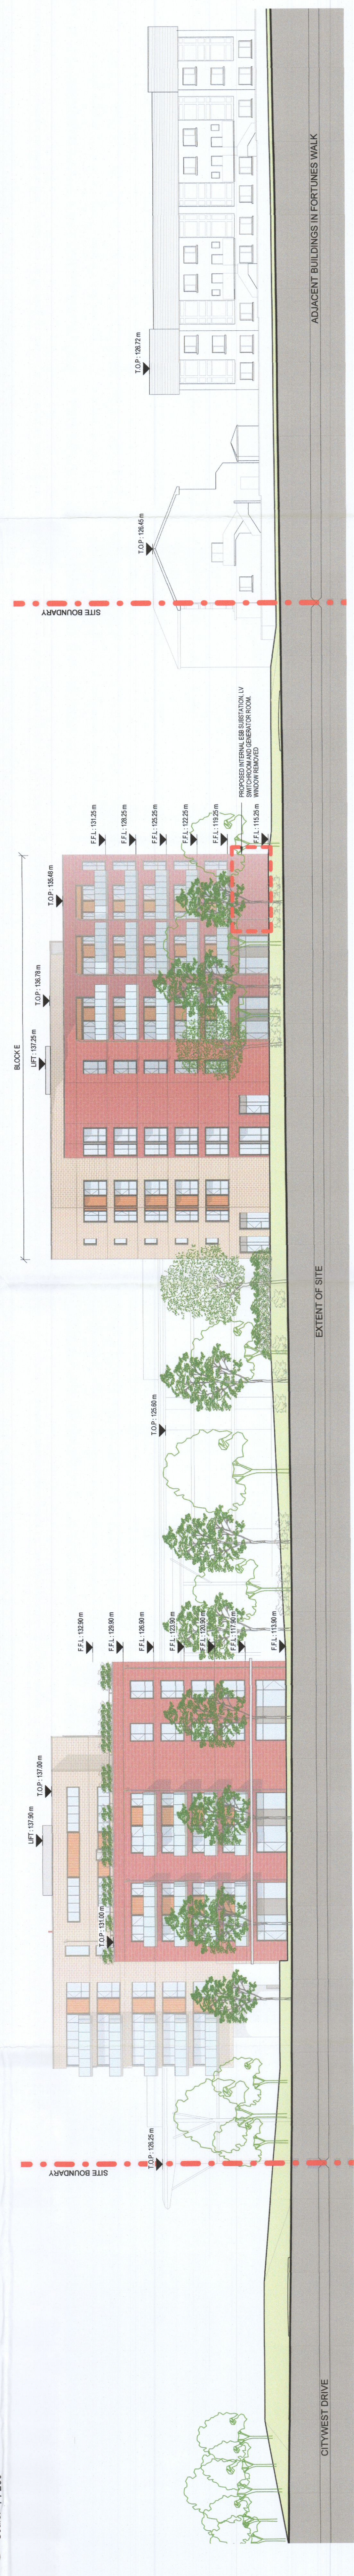

2 PROPOSED CONTIGUOUS ELEVATION - NORTH
Scale: 1:250

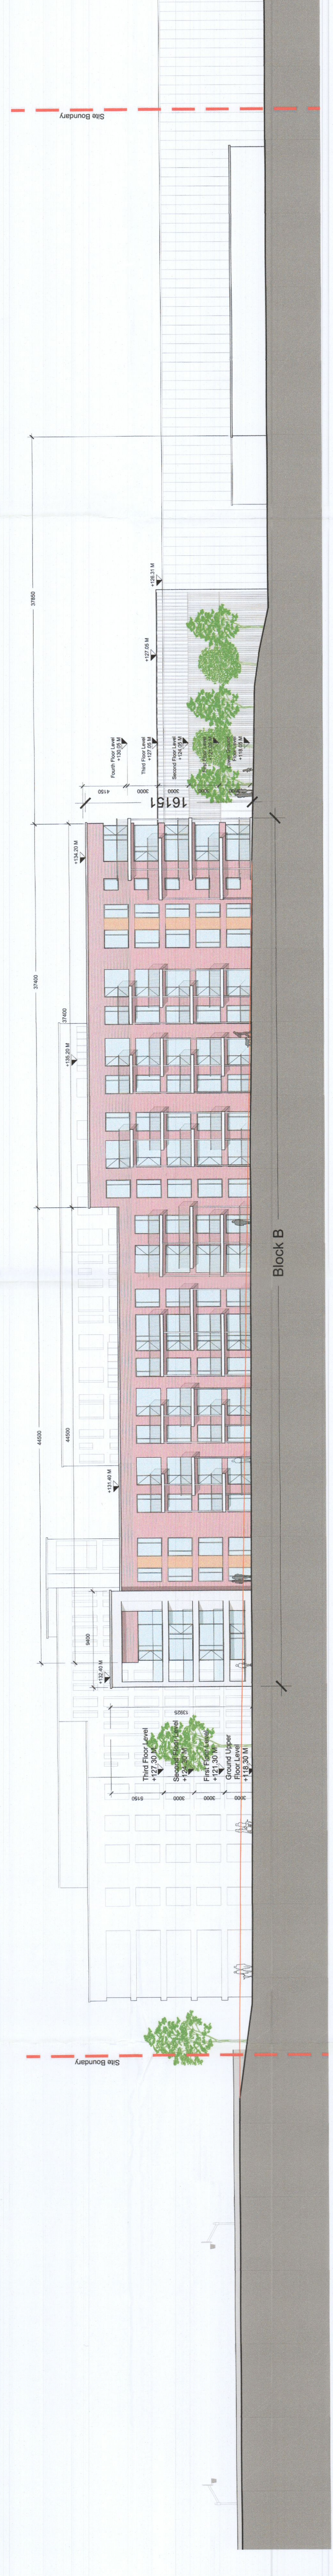

3 EXISTING CONTIGUOUS ELEVATION - SOUTH - PLANNING REF ABP-305556-19
Scale: 1:250

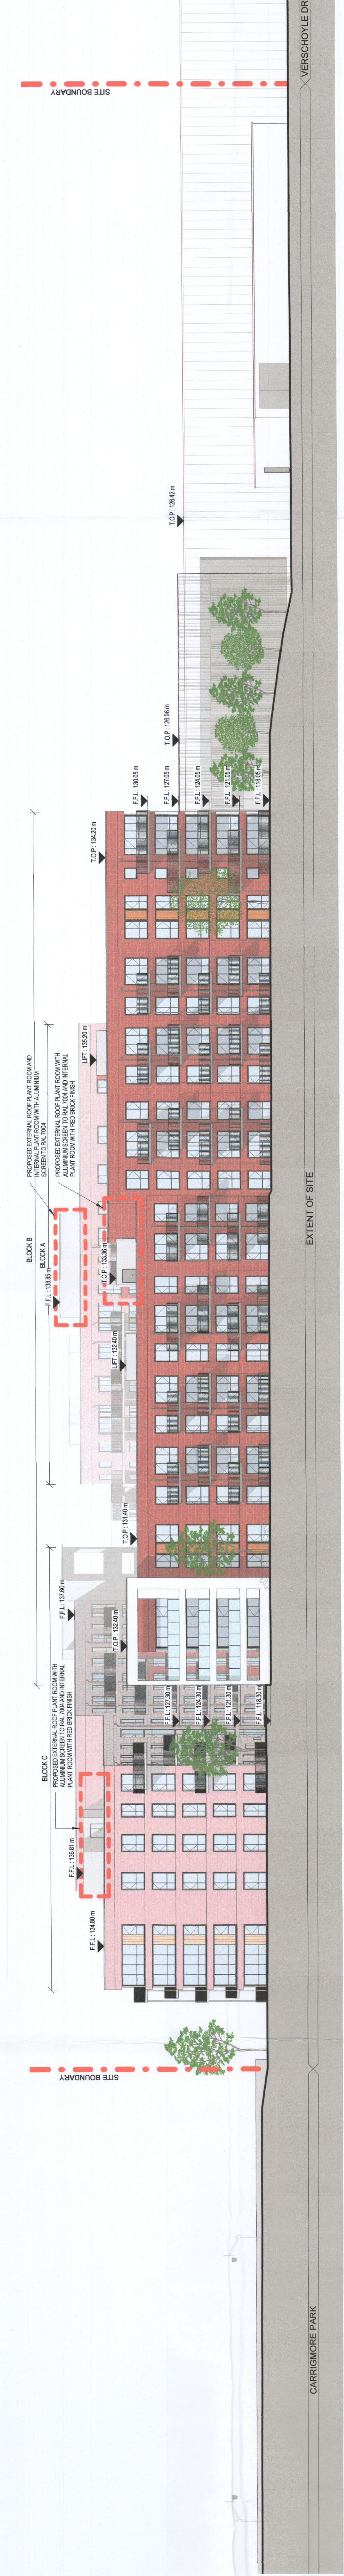

4 PROPOSED CONTIGUOUS ELEVATION - SOUTH
Scale: 1:250

THIS DRAWING WAS PRODUCED AND CHECKED BY THE ARCHITECTS AND REMAINS THEIR COPYRIGHT

REV	DATE	DESCRIPTION	BY
1	21/01/2022	ISSUED FOR PLANNING	PK
2	28/01/2022	ISSUED FOR PLANNING	PK
3	02/02/2022	ISSUED FOR PLANNING	PK
4	03/02/2022	ISSUED FOR PLANNING	PK
5	03/02/2022	ISSUED FOR PLANNING	PK
6	14/06/2022	ISSUED FOR PLANNING	PK

--- SITE BOUNDARY
- - - AMENDMENTS TO PLANNING APPLICATION REF ABP-305556-19

Client: CITYWEST DRIVE LIMITED PARTNERSHIP
Project: CITYWEST DRIVE
Title: CONTIGUOUS ELEVATIONS - NORTH & SOUTH

APPROVED BY: [Signature]
Scale: As Indicated
Current Rev: 6
Project No: 1272

PLANNING

MC CAULEY DAVE O'CONNELL
ARCHITECTS
11 Merrion Square, Dublin 2, Ireland
Telephone: +353 (0)1 400 4171
info@mdo.ie | www.mdo.ie