




**OAKSTOWN 6PE BAF SYSTEM**

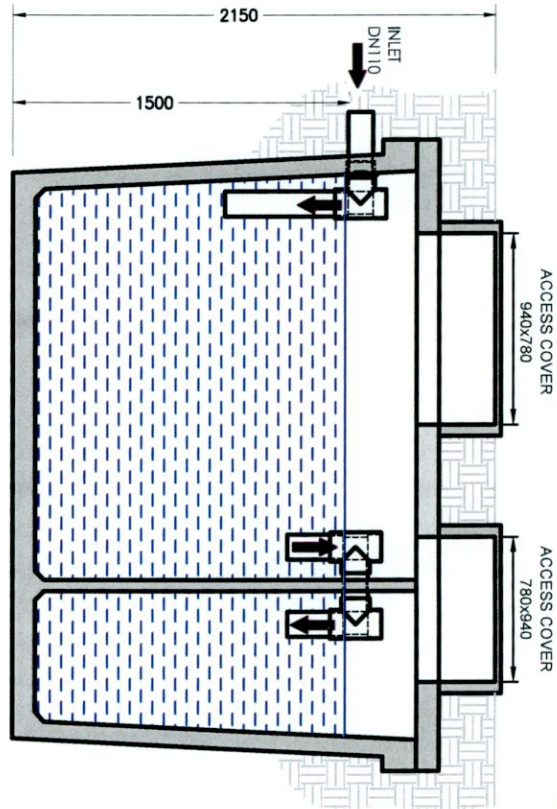


SECTION B-B

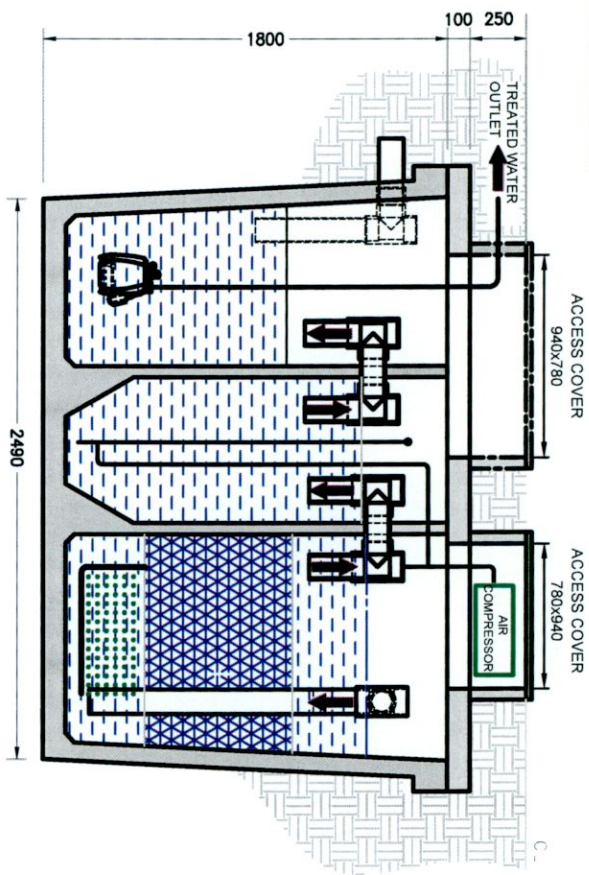

SECTION A-A

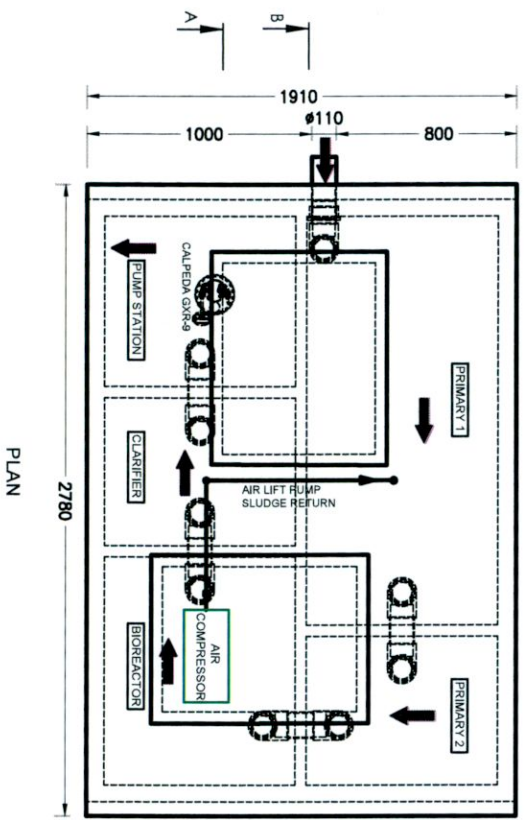

PLAN

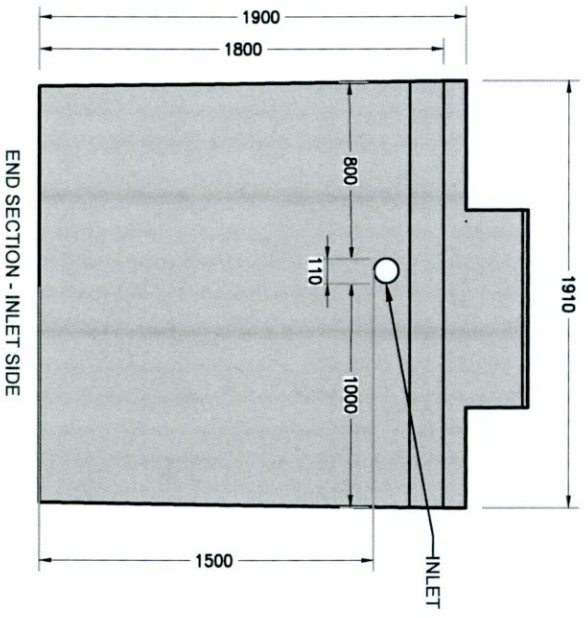

END SECTION - INLET SIDE

**VOLUME**

LITRES: 8000  
 WEIGHT: TANK: 6500kg  
 LD: 1010kg

PROJECT: SR-66 O'Reilly Oakstown

TITLE: 6 PE BAF SYSTEM

DRAWN: VISHWANATH  
 CHECKED: TOM LYNAM



O'REILLY OAKSTOWN LTD,  
 BAF - WASTEWATER TREATMENT SYSTEM

O'REILLY OAKSTOWN  
 TRIM, Co. MEATH  
 Email: info@oreillyoakstown.com  
 Tel: (046)9431389 Fax: (046)9437054

SCALE: N.T.S.	DWG NO: OAKS 201701	REV: SF56	DATE: 10/01/2022
---------------	---------------------	-----------	------------------

