


CWS - Cold Water Supply
 MWS - Main Water Supply
 HKWS - Housekeeping Water Supply
 TB - To Below
 FB - From Below
 HL - High Level
 LL - Low Level
 ø - Diameter Symbol
 CWBS-BC-05-01 - Cold Water Booster Pump Set
 T-03 - Cold Water Storage Tank

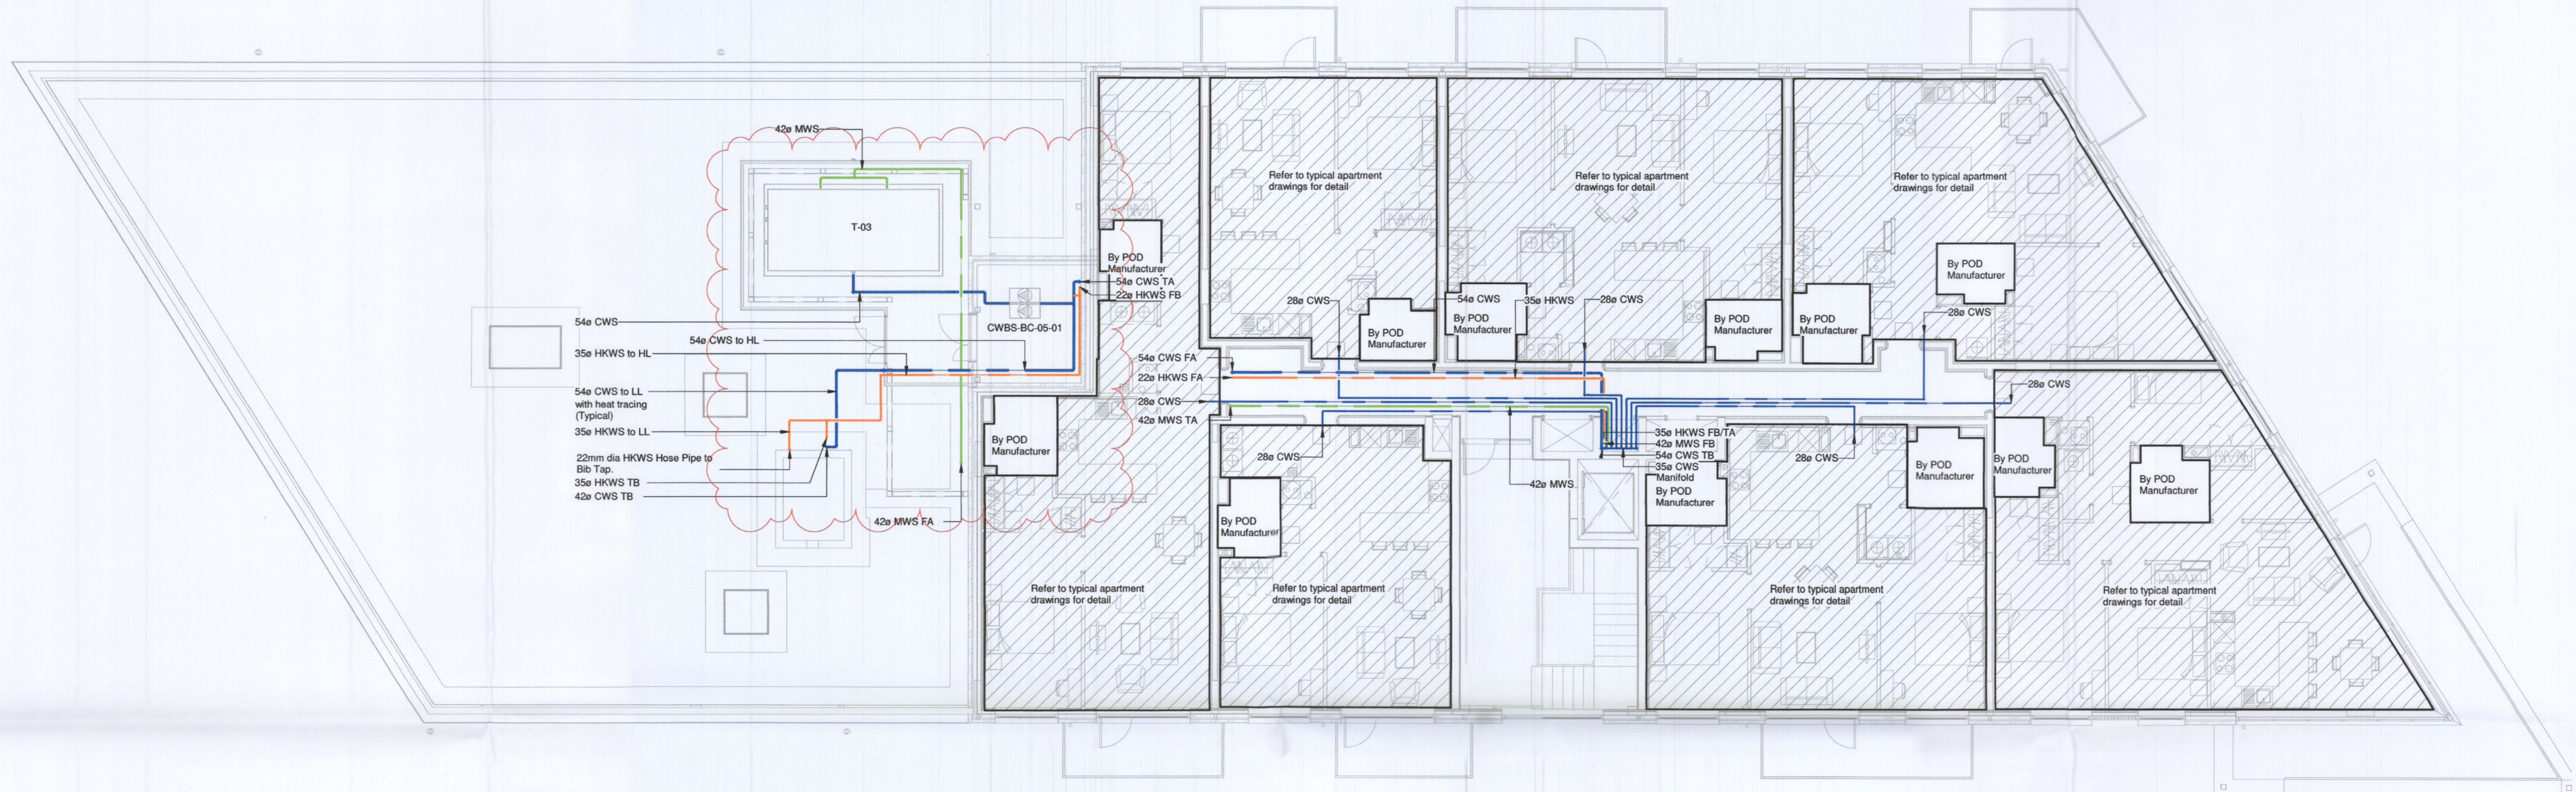


GENERAL NOTES:

- For Symbols Legend see drawing CWD-ETH-ZZ-XX-DR-M-50001.
- For Standard Drawing Notes see drawing CWD-ETH-ZZ-XX-DR-M-50002.
- Do not dimension from this drawing.
- All dimensions are in millimetres, Unless otherwise stated.
- This drawings shall be read in conjunction with Schematics, Services Layouts, Specifications, relevant Architects, Structural & Fire Engineers drawings.
- All dimensions shall be checked on site prior to fabrication, order or delivery.
- Final dimensions of all equipment, materials & fittings shall be checked by the Contractor prior to order/delivery to site.
- The Contractor shall be responsible for coordinating all services on site.
- The Contractor Shall be responsible for producing a full set of combined co-ordinated services working drawings. The Mechanical Contractor will be the lead in the production of these drawings.
- In the event of discrepancy between Ethos drawings and Specifications this should be highlighted to Ethos for resolution.
- The Contractor shall allow for all necessary supports and fittings required to provide a fully functioning installation.
- All drawings to be read in colour.
- The complete installation shall be in accordance with the Building Regulations, design guides & model engineering specifications.

Rev	Date	Details	By	App
P3	30/06/22	Issued For Planning	AvE	CC
P2	08/06/22	Issued For Tender	AvE	CC
P1	25/04/22	Issued For Tender	AvE	CC

Drawing Status:
Issued for Planning

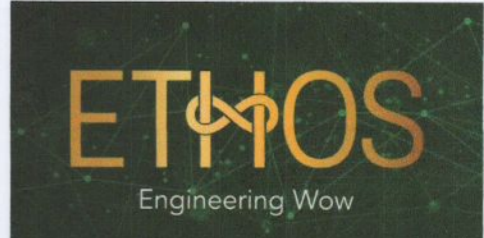

Penthouse Suite,
 Apex Business Centre,
 Blackthorn Road,
 Sandylford,
 Dublin 18,
 D18 DH76
 +353 (0)1 2932220
 www.ethoseng.ie

Client: Citywest Drive Limited Partnership

Project: City West Drive

Drawing Title:
Mechanical Services - Domestic Water Services - Fifth Floor Layout

Drawn By: PF Designed By: AvE Checked By: CC

Scale: 1 : 100 @ A1 Date: 11/18/21

Project No: 21_D058 Drawing No: CWD-ETH-BC-05-DR-M-53150 Revision: P2 Status: D2

Block C

