


- CWS - Cold Water Supply
- MWS - Main Water Supply
- HKWS - Housekeeping Water Supply

- TB - To Below
- FB - From Below
- HL - High Level
- LL - Low Level
- ∅ - Diameter Symbol

- CWBS-BD-RF-01 - Cold Water Booster Pump Set
- T-04 - Cold Water Storage Tank

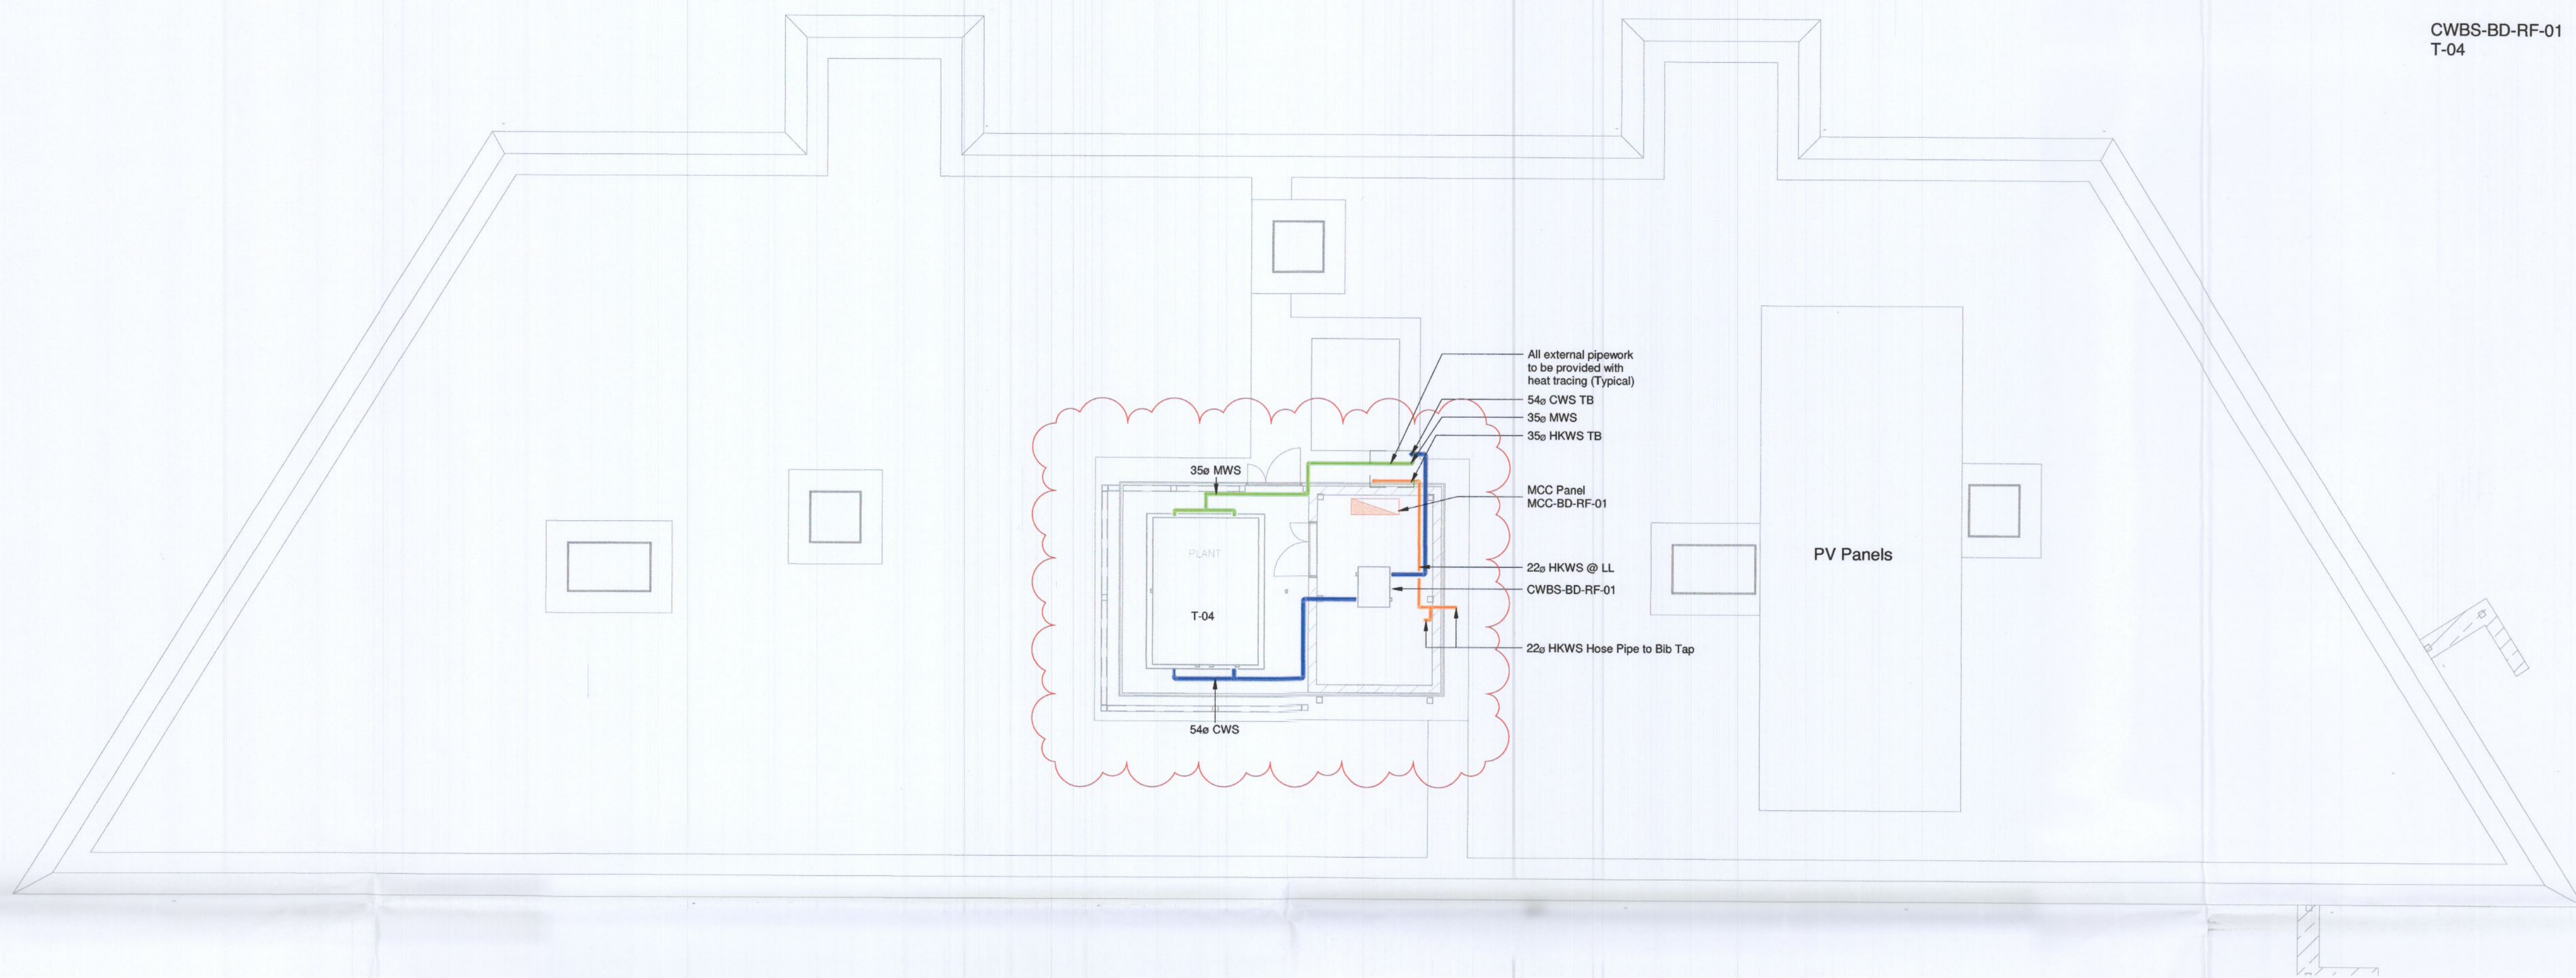

GENERAL NOTES:

1. For Symbols Legend see drawing CWD-ETH-ZZ-XX-DR-M-50001.
2. For Standard Drawing Notes see drawing CWD-ETH-ZZ-XX-DR-M-50002.
3. Do not dimension from this drawing.
4. All dimensions are in millimetres, Unless otherwise stated.
5. This drawings shall be read in conjunction with Schematics, Services Layouts, Specifications, relevant Architects, Structural & Fire Engineers drawings.
6. All dimensions shall be checked on site prior to fabrication, order or delivery.
7. Final dimensions of all equipment, materials & fittings shall be checked by the Contractor prior to order/delivery to site.
8. The Contractor shall be responsible for coordinating all services on site.
9. The Contractor Shall be responsible for producing a full set of combined co-ordinated services working drawings. The Mechanical Contractor will be the lead in the production of these drawings.
10. In the event of discrepancy between Ethos drawings and Specifications this should be highlighted to Ethos for resolution.
11. The Contractor shall allow for all necessary supports and fittings required to provide a fully functioning installation.
12. All drawings to be read in colour.
13. The complete installation shall be in accordance with the Building Regulations, design guides & model engineering specifications.

Rev	Date	Details	By	App
P3	30/06/22	Issued For Planning	AVE	CC
P2	08/06/22	Issued For Tender	AVE	CC
P1	25/04/22	Issued For Tender	AVE	CC

Drawing Status:

Issued for Planning

Penthouse Suite,
Apex Business Centre,
Blackthorn Road,
Sandyford,
Dublin 18,
D18 DH76
+353 (0)1 2932220
www.ethoseng.ie

Client: Citywest Drive Limited Partnership

Project: City West Drive

Drawing Title: Mechanical Services - Domestic Water Services - Roof Layout

Drawn By: Author	Designed By: Designer	Checked By: Checker
Scale: 1 : 100 @ A1	Date: 10/03/22	
Project No. 21_D058	Drawing No. CWD-ETH-BD-RF-DR-M-53150	Revision: P2
		Status: D2

