



**TYPICAL TRENCH DETAIL (GRASSED AREAS)**  
SCALE 1:20

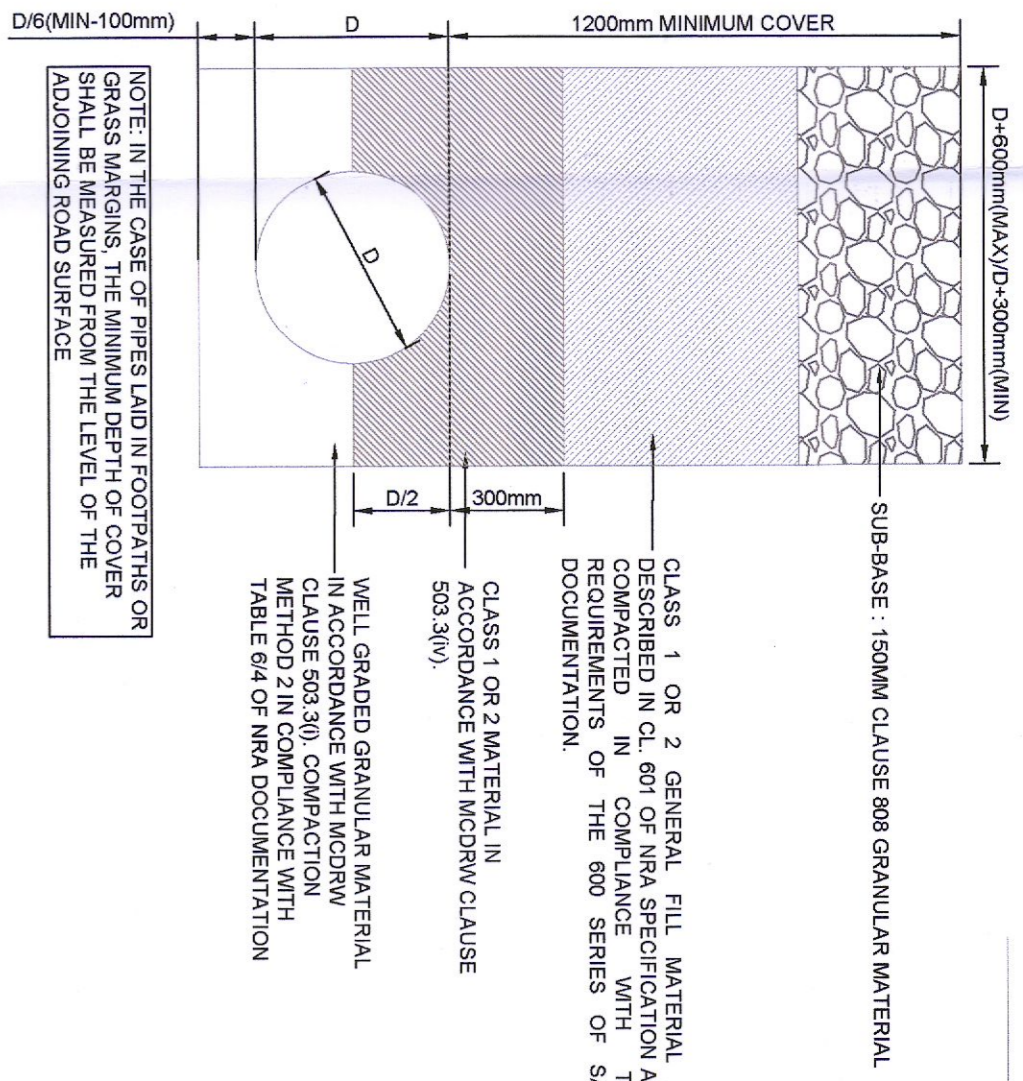


**TYPICAL TRENCH DETAIL (ROAD AREAS)**  
SCALE 1:20

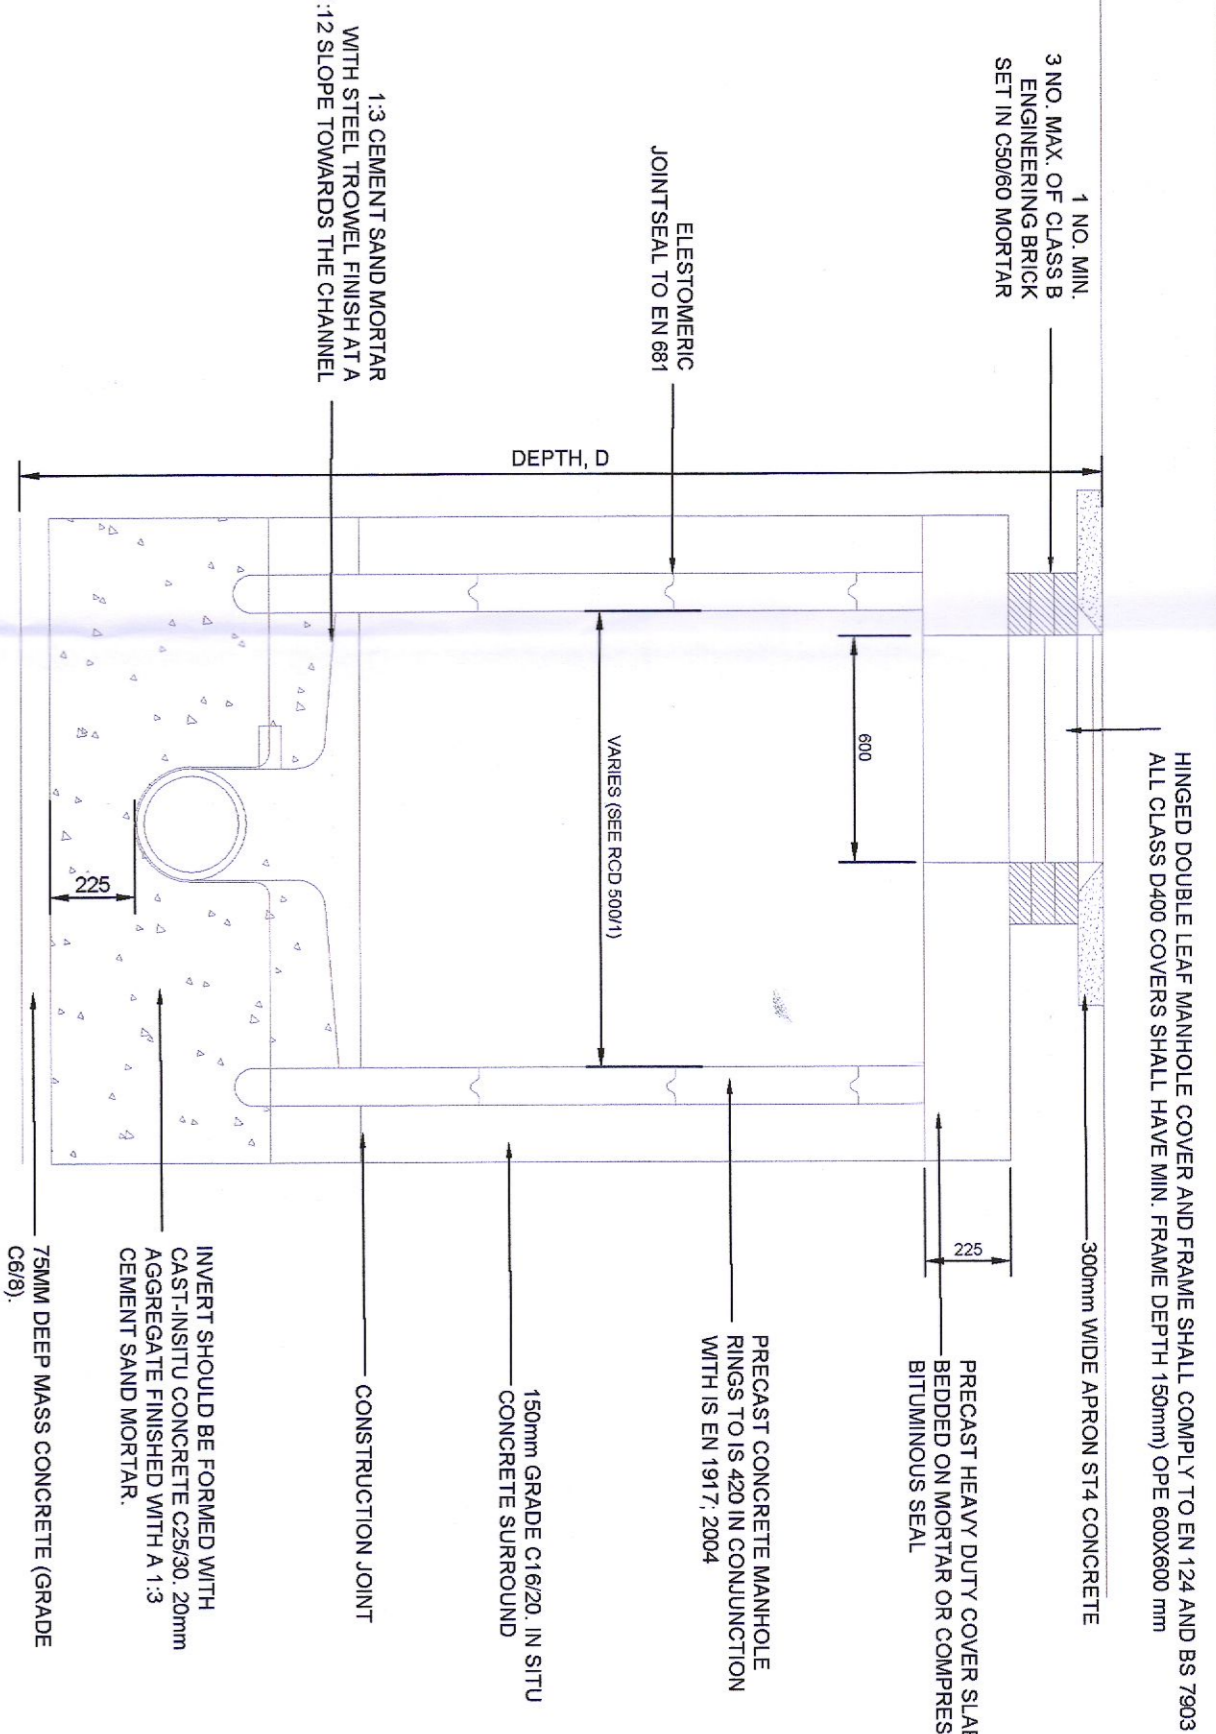


**TYPICAL MANHOLE DETAIL (TYPE C)**  
SCALE 1:20

**CHAMBER TYPES**



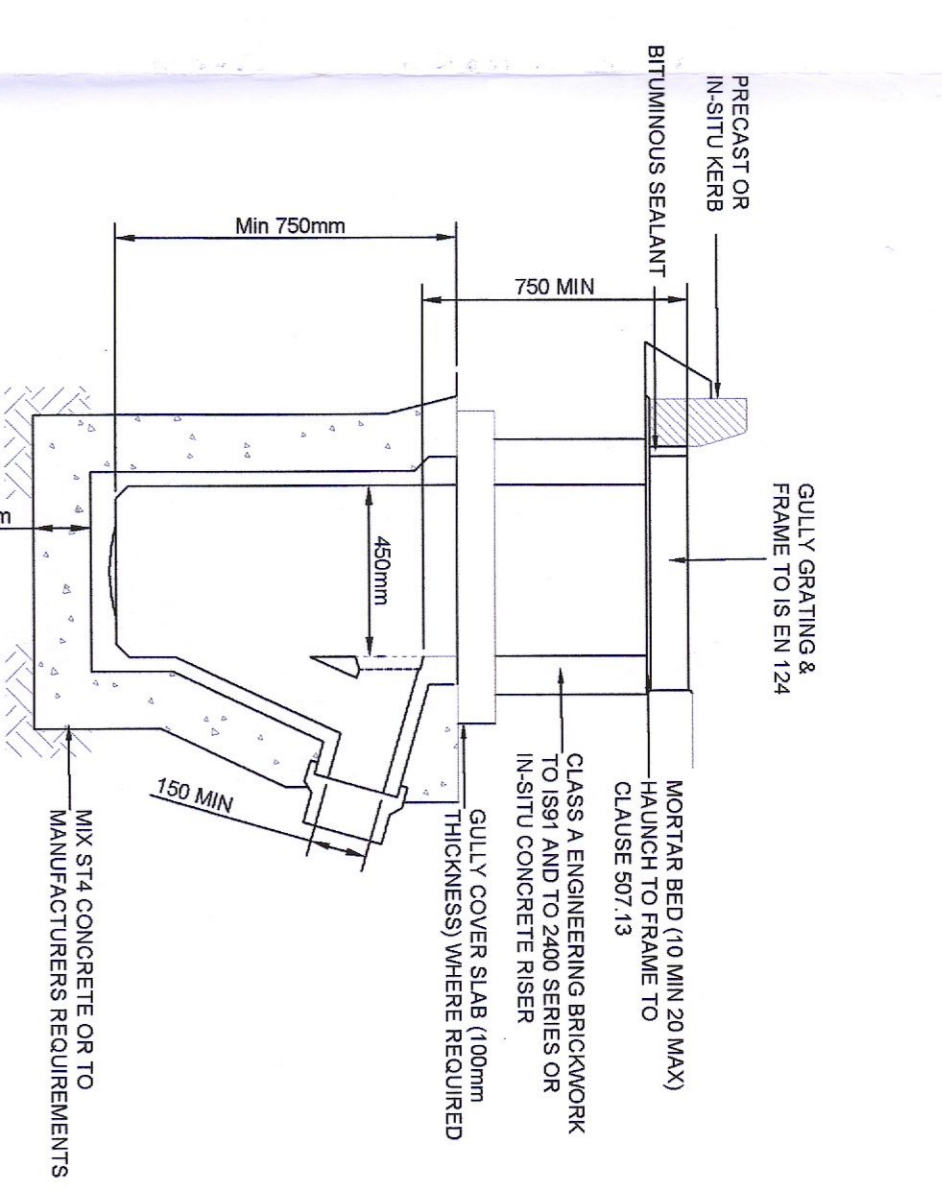


**TYPICAL PRECAST ROAD GULLY**  
SCALE 1:20

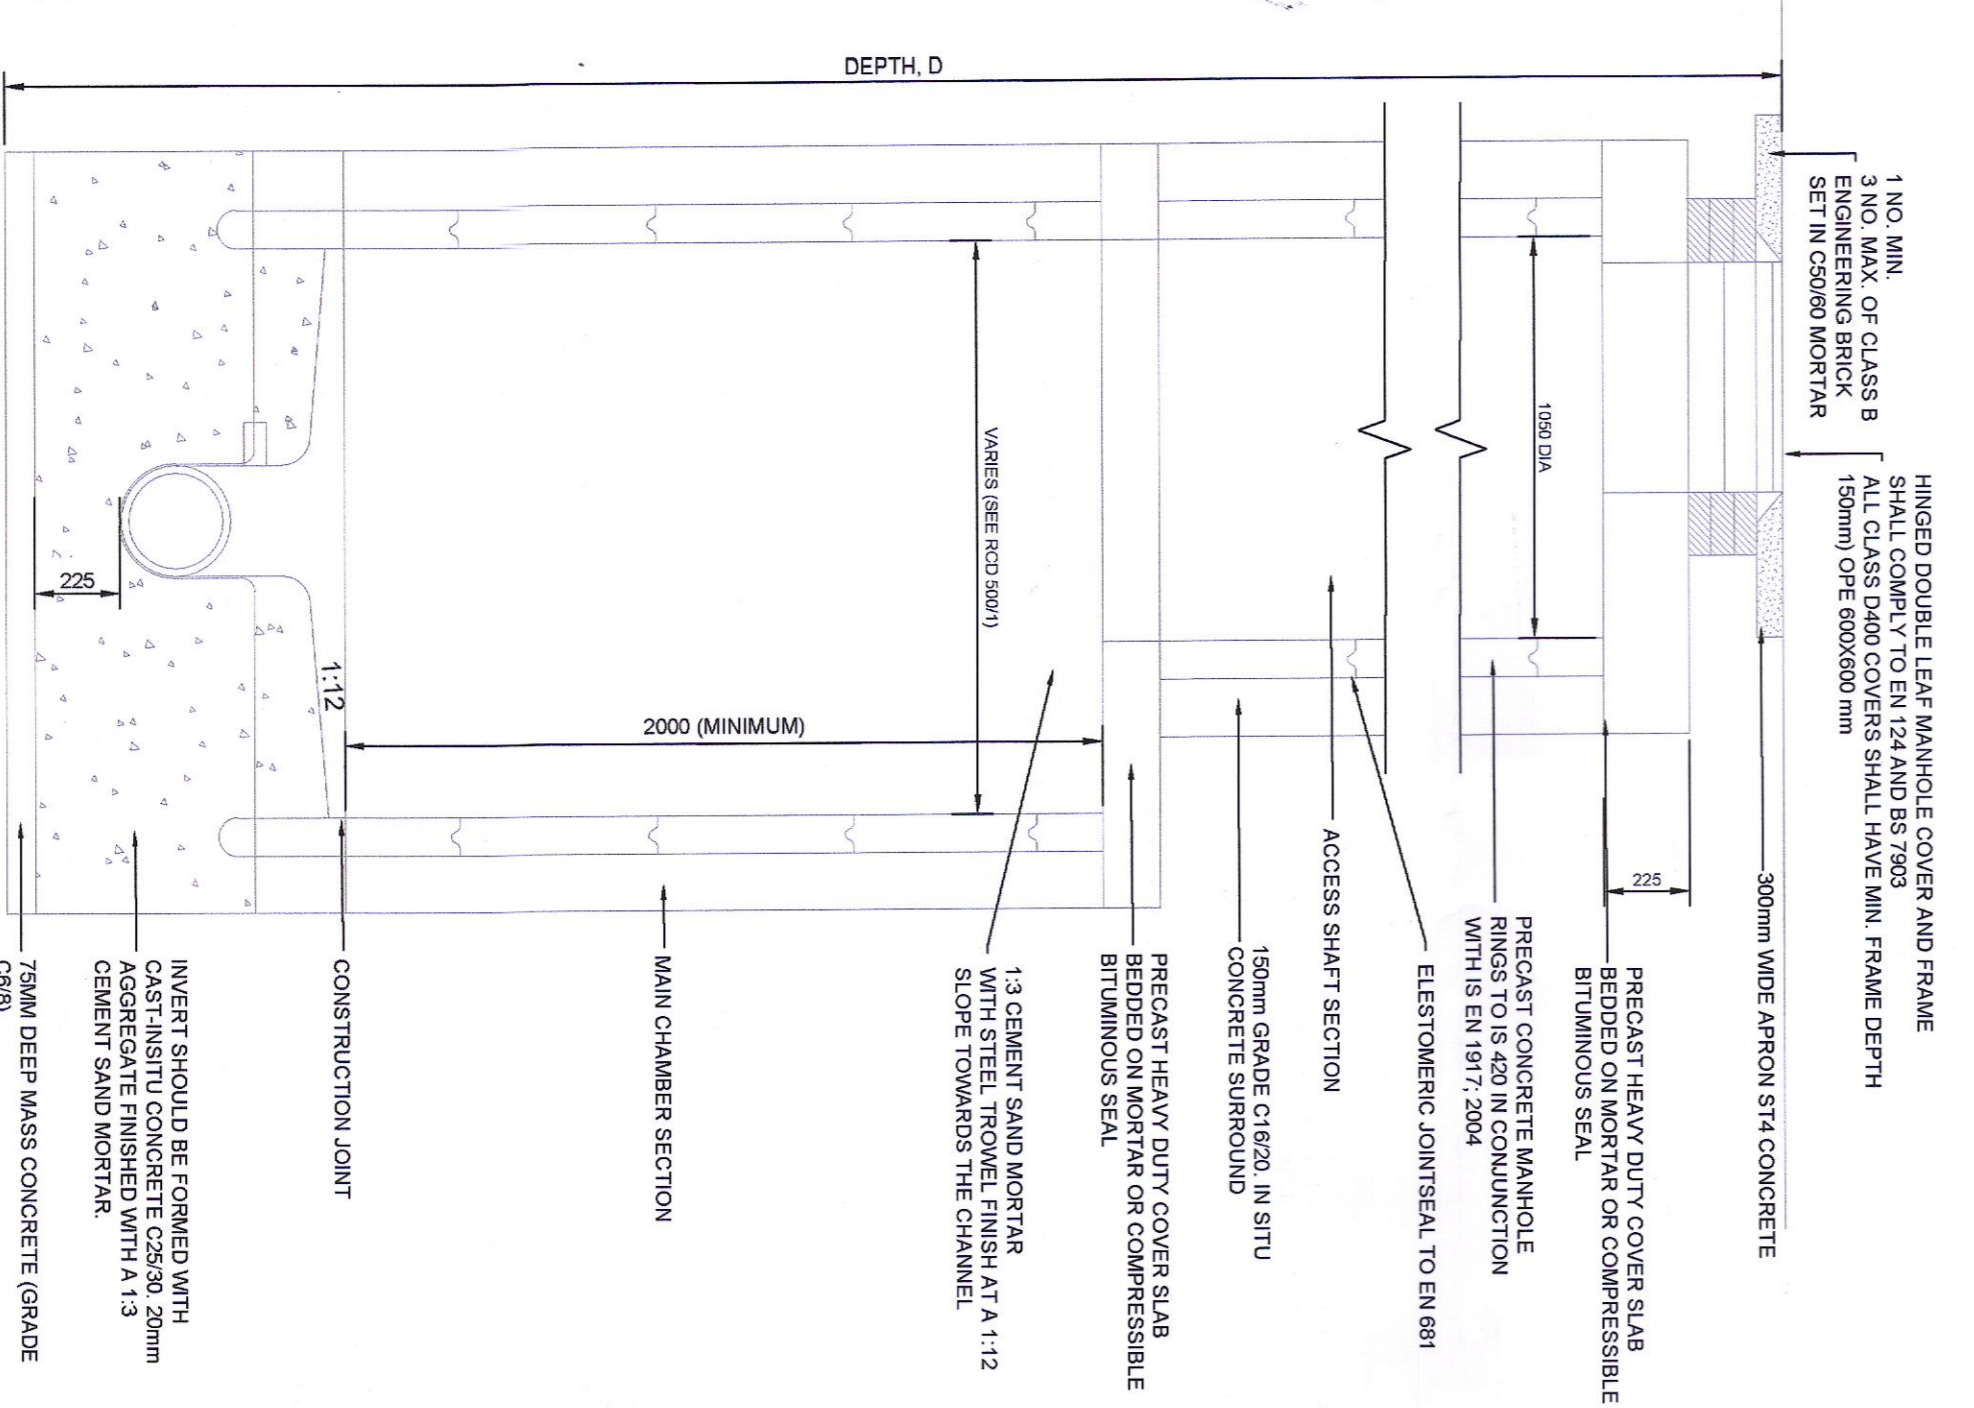


**TYPICAL MANHOLE DETAIL (TYPE D)**  
SCALE 1:20

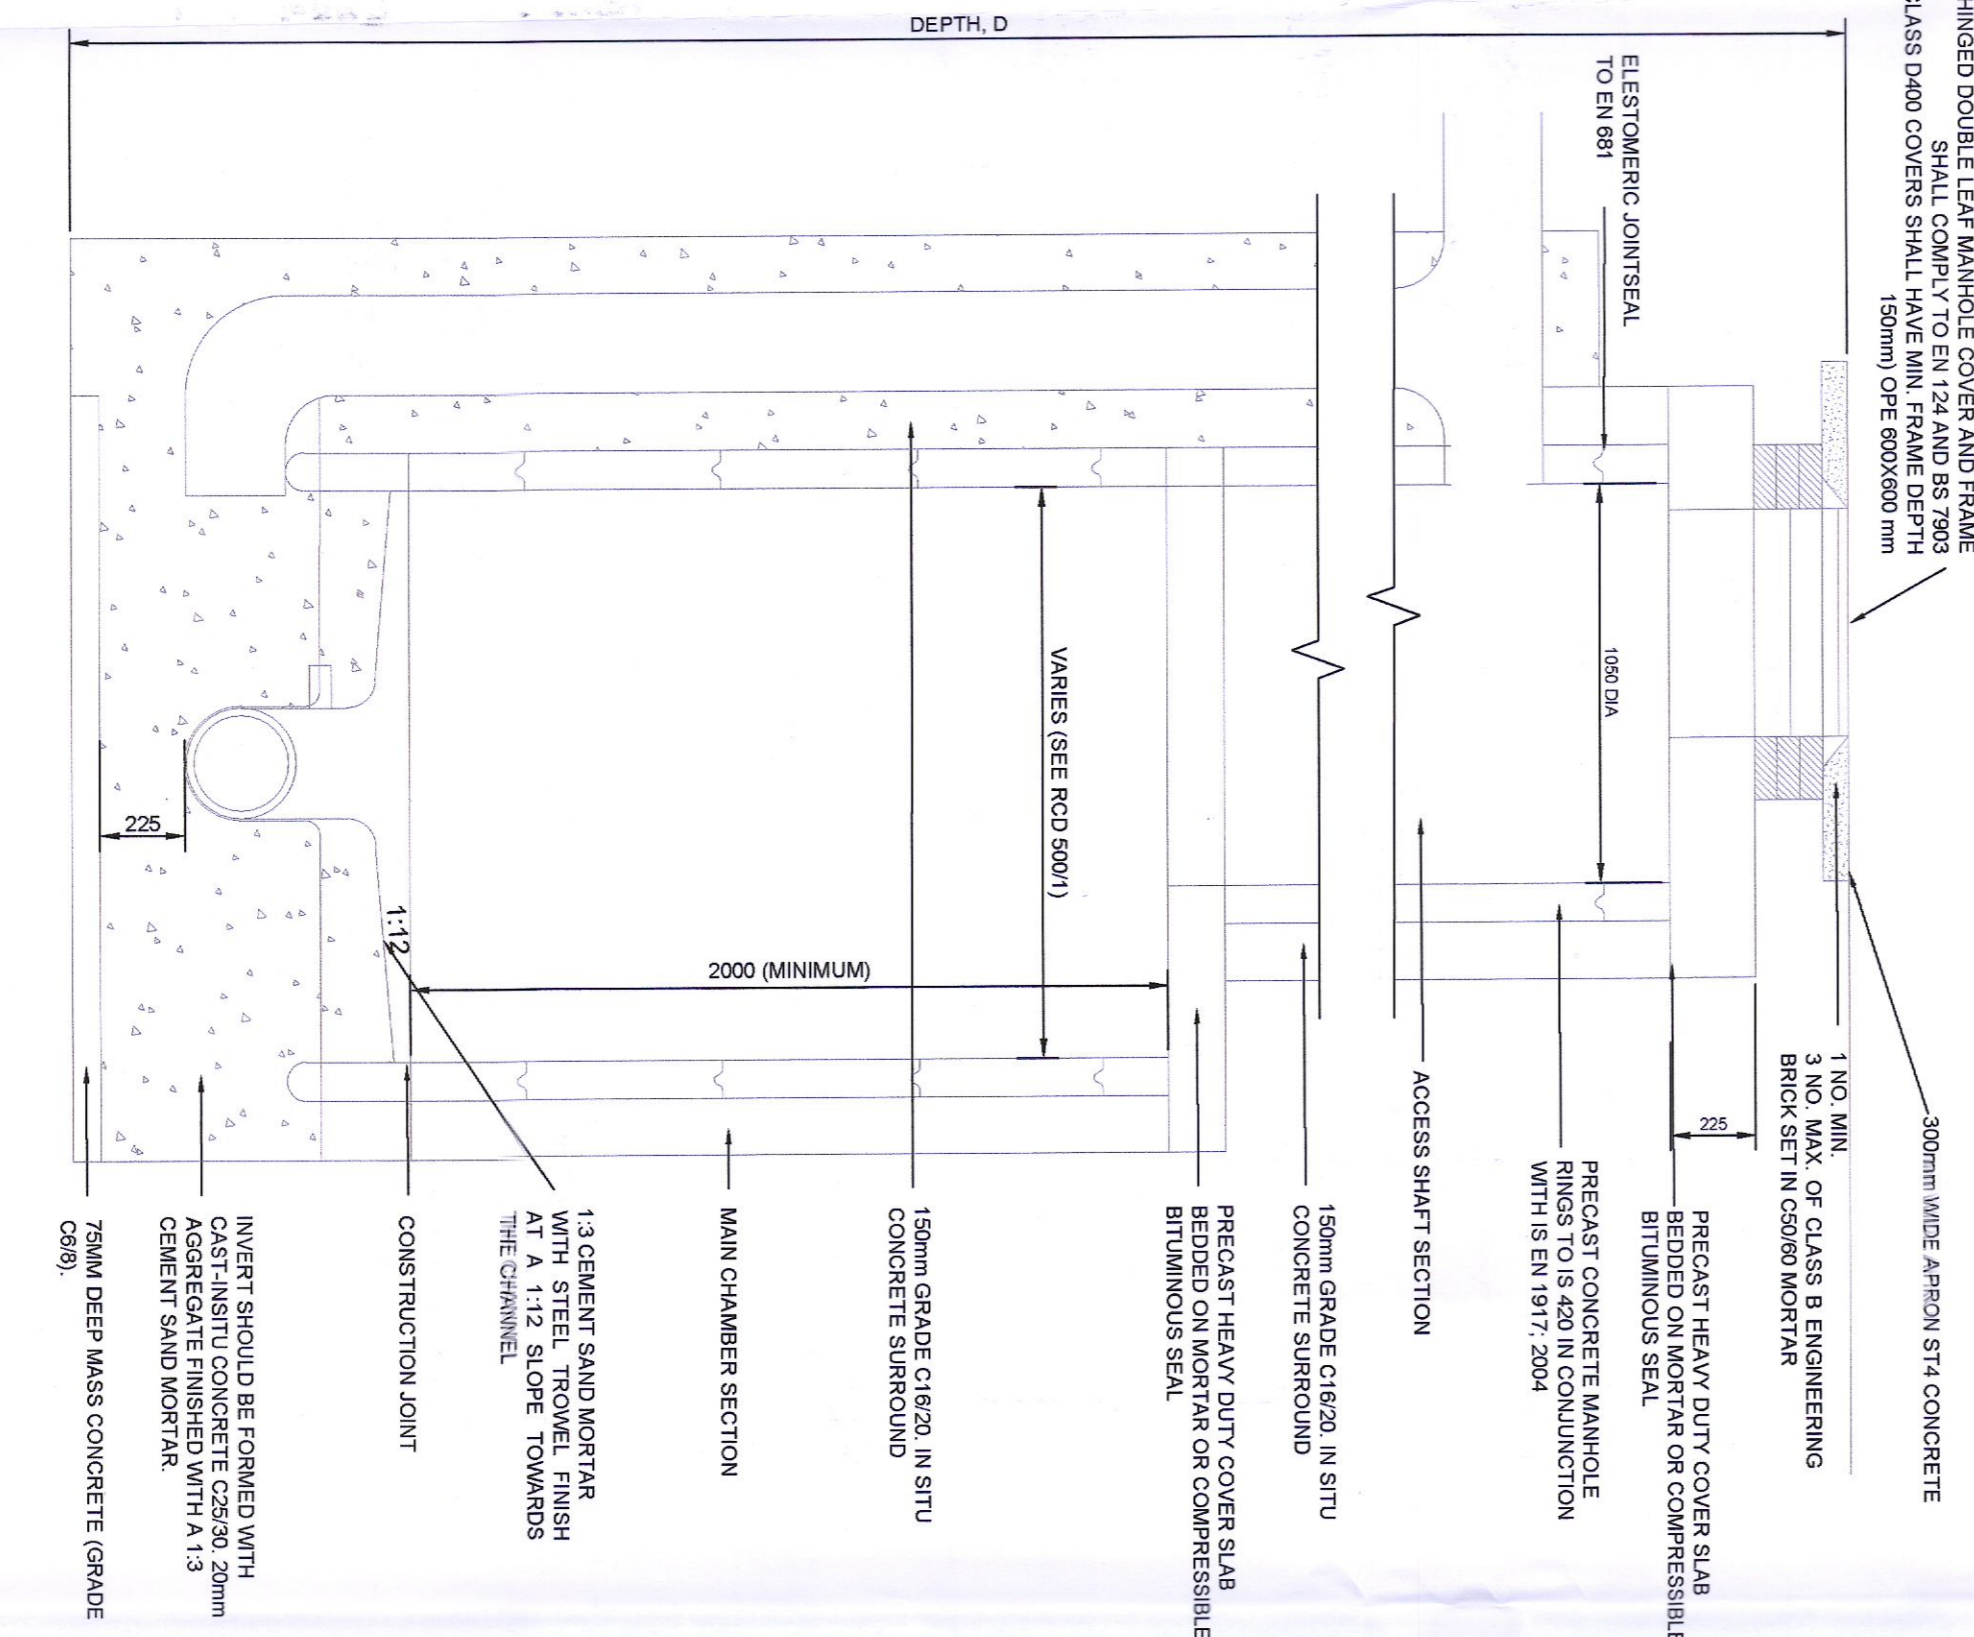

**TYPICAL BACKDROP MANHOLE DETAIL**  
SCALE 1:20

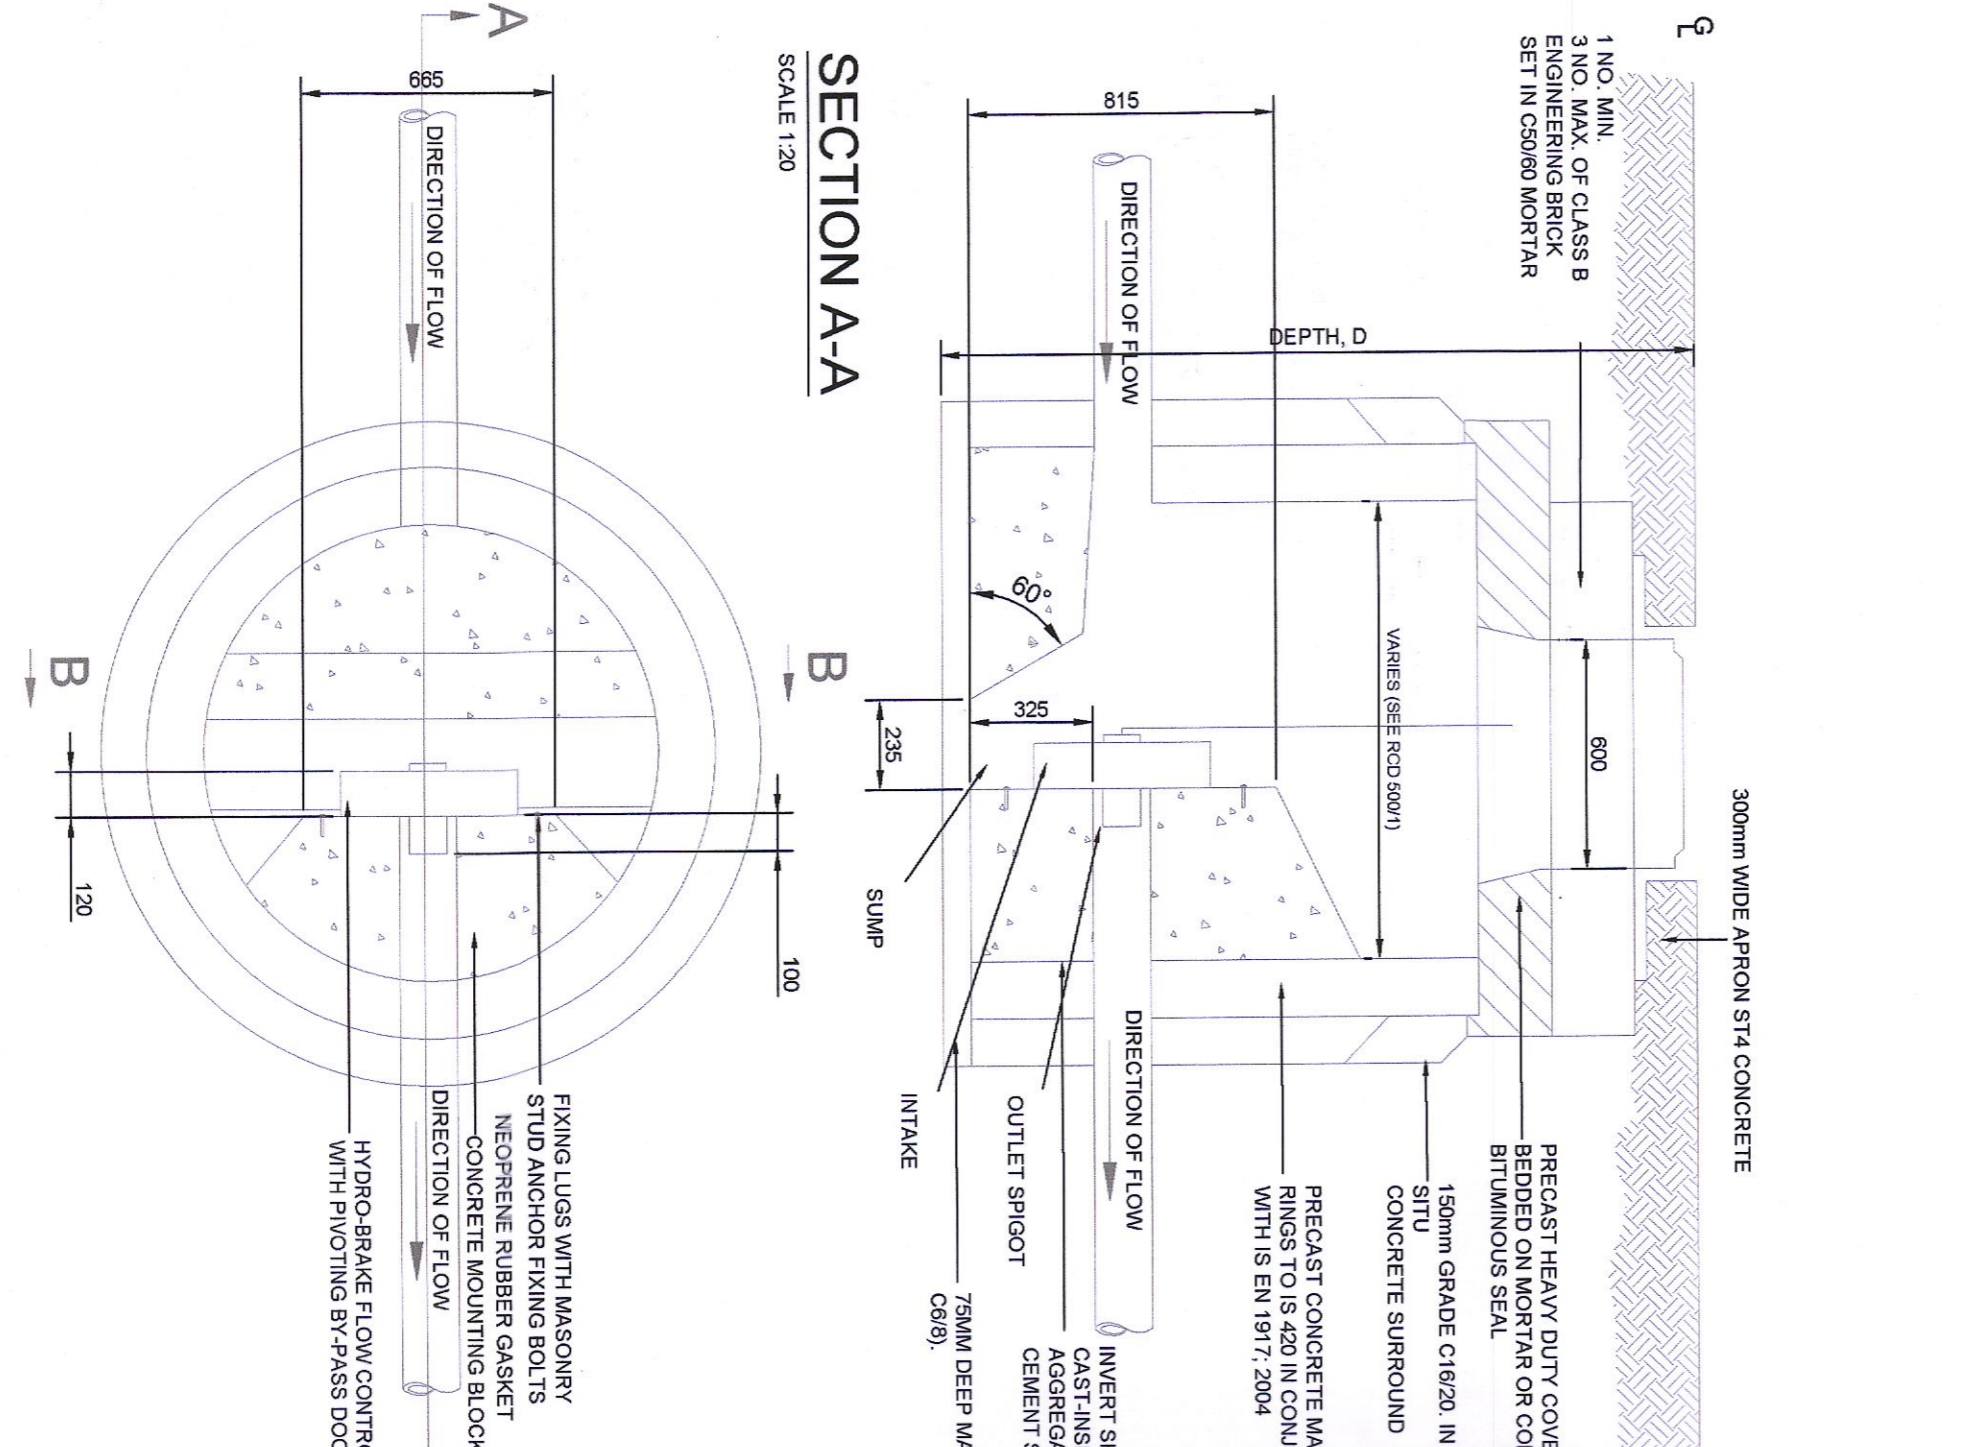

**SECTION A-A**  
SCALE 1:20

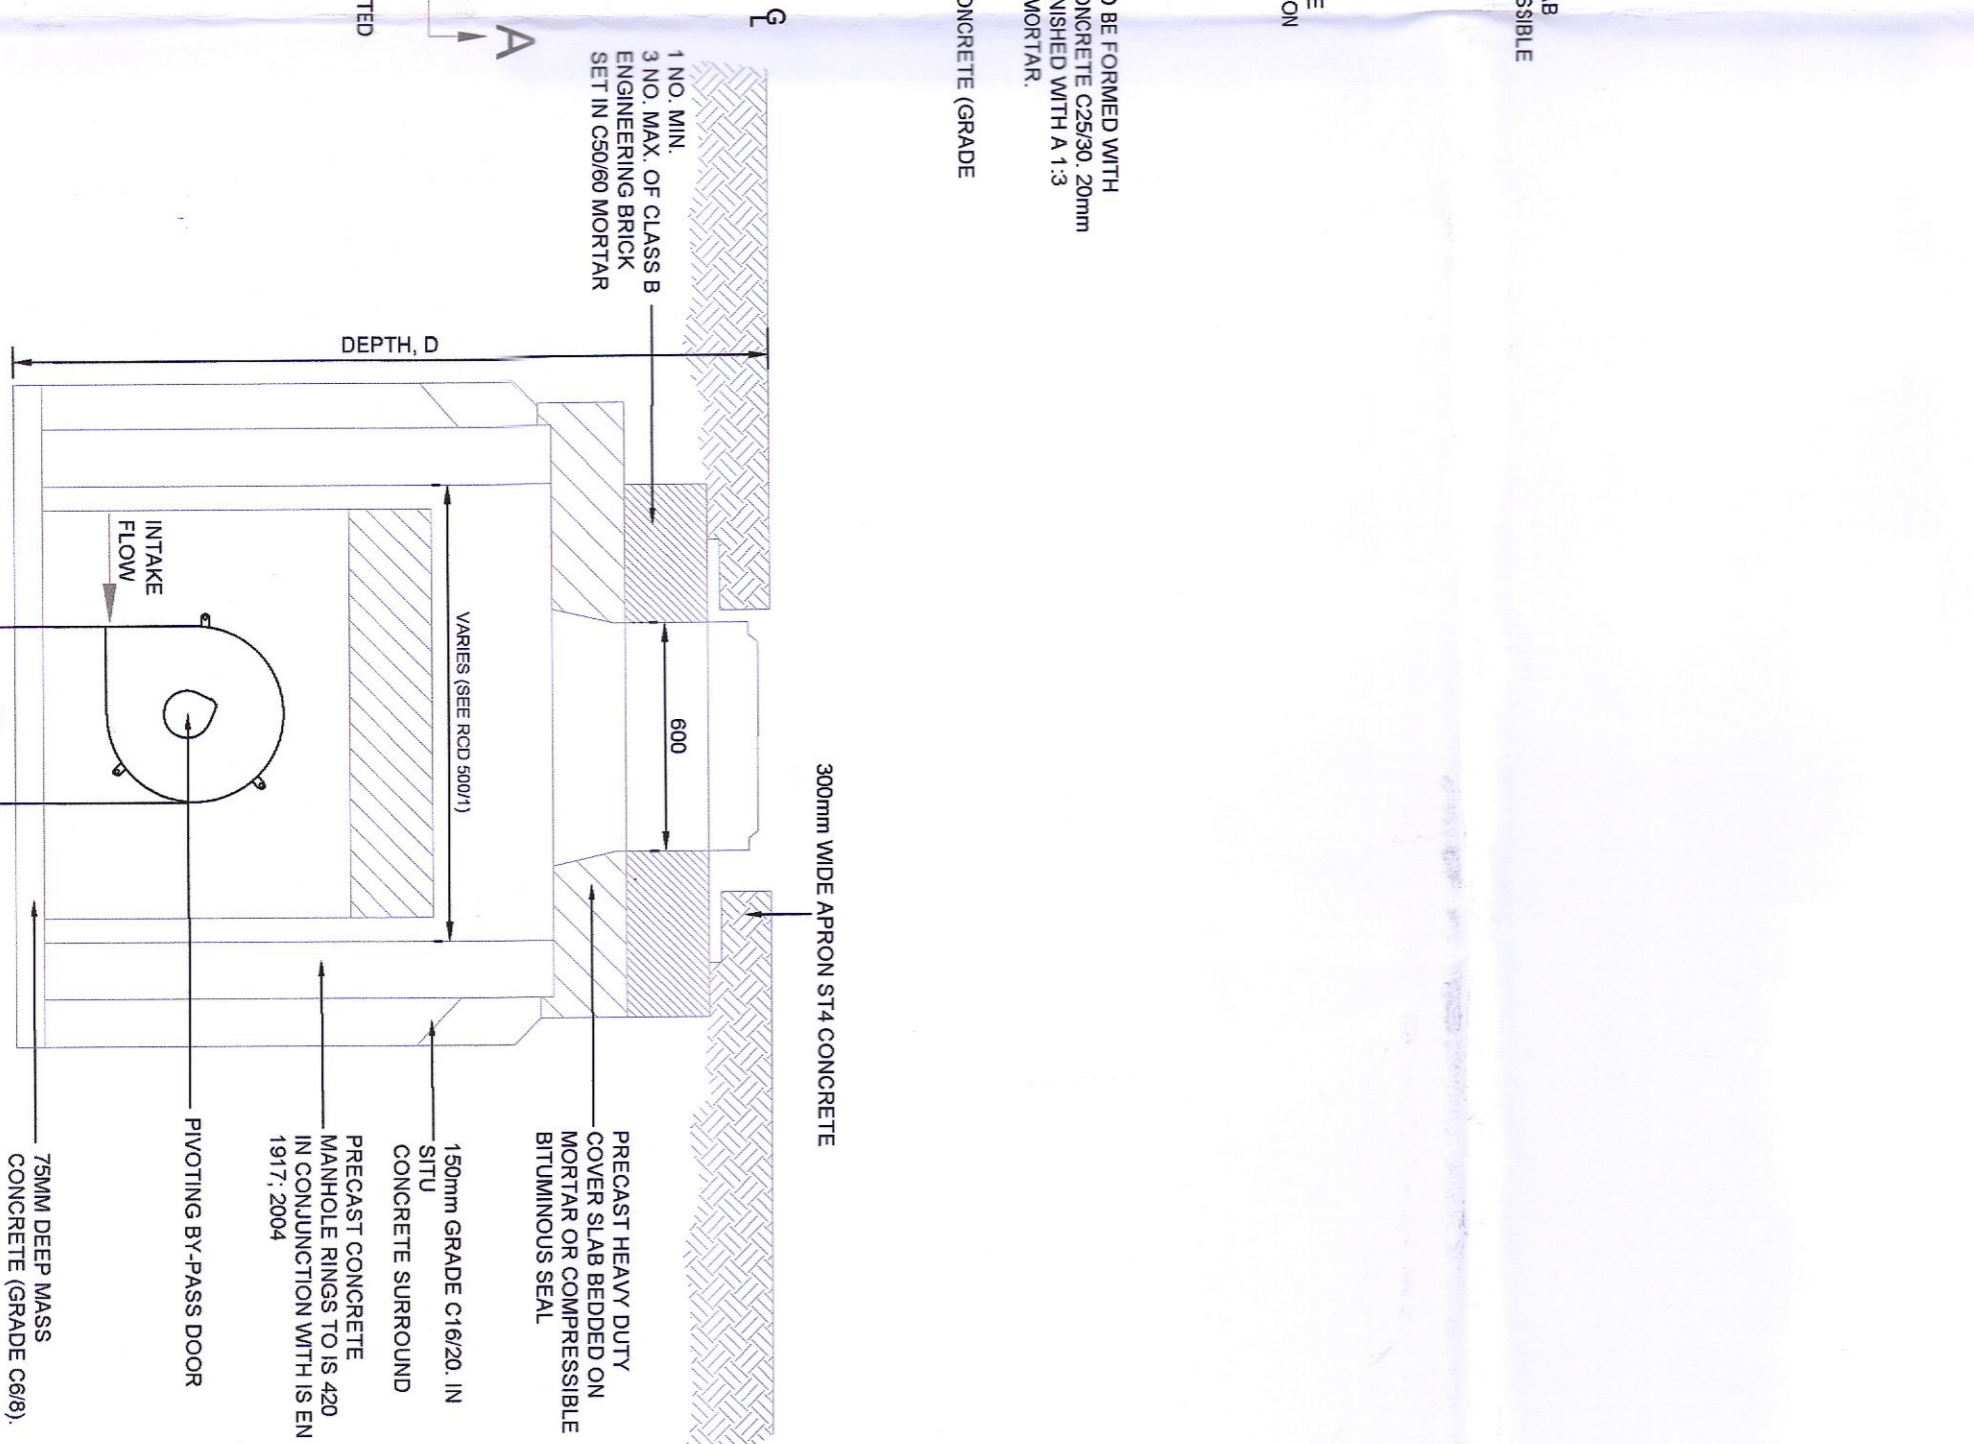

**SECTION B-B**  
SCALE 1:20

**PLANNING**

© ORS  
This drawing and any design thereon is the copyright of the Consultants and must not be reproduced without their written consent. All drawings remain the property of the Consultants.  
Figured dimensions only to be taken from this drawing.  
All dimensions to be checked on site.  

REV. NO.	DATE	REVISION NOTE	DRAWN BY	CHECKED BY
P01	14/07/2022	ISSUED FOR PLANNING	AH	MH

<b>CLIENT:</b>	DUNNES STORES
<b>PROJECT:</b>	KILNAMANAUGH SHOPPING CENTRE, TREPARK ROAD / MAYBERRY ROAD, KILNAMANAUGH, DUBLIN 24
<b>TITLE:</b>	TYPICAL MANHOLE DETAILS
<b>DRAWN:</b>	AH
<b>CHECKED:</b>	MH
<b>DATE:</b>	20/05/2022
<b>SCALE:</b>	1:20 @ A1
<b>DRAWING NO.:</b>	220063
<b>PROJECT NO.:</b>	220063-ORS-ZZ-XX-DR-C-401
<b>REV.:</b>	P01

