


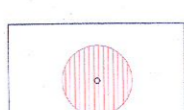
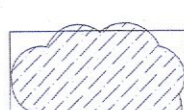
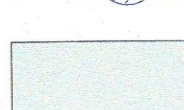
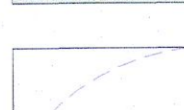



LEGEND

-  CLASS A INDIVIDUAL TREE
(HIGH QUALITY - RETENTION HIGHLY DESIRABLE)
-  CLASS B INDIVIDUAL TREE
(MODERATE QUALITY - RETENTION DESIRABLE)
-  CLASS C INDIVIDUAL TREE
(LOW QUALITY - RETENTION OPTIONAL)
-  CLASS U INDIVIDUAL TREE
(RECOMMEND REMOVAL)
-  TREE GROUPS
(COLOUR REPRESENTING GROUP CLASSIFICATION)
-  SCRUB VEGETATION
-  CALCULATED ROOT PROTECTION AREA

NOTES:

THIS DRAWING IS PRODUCED IN COLOUR, MONOCHROME VERSIONS SHALL NOT BE RELIED UPON.


*(POSTION ESTIMATED ONLY)

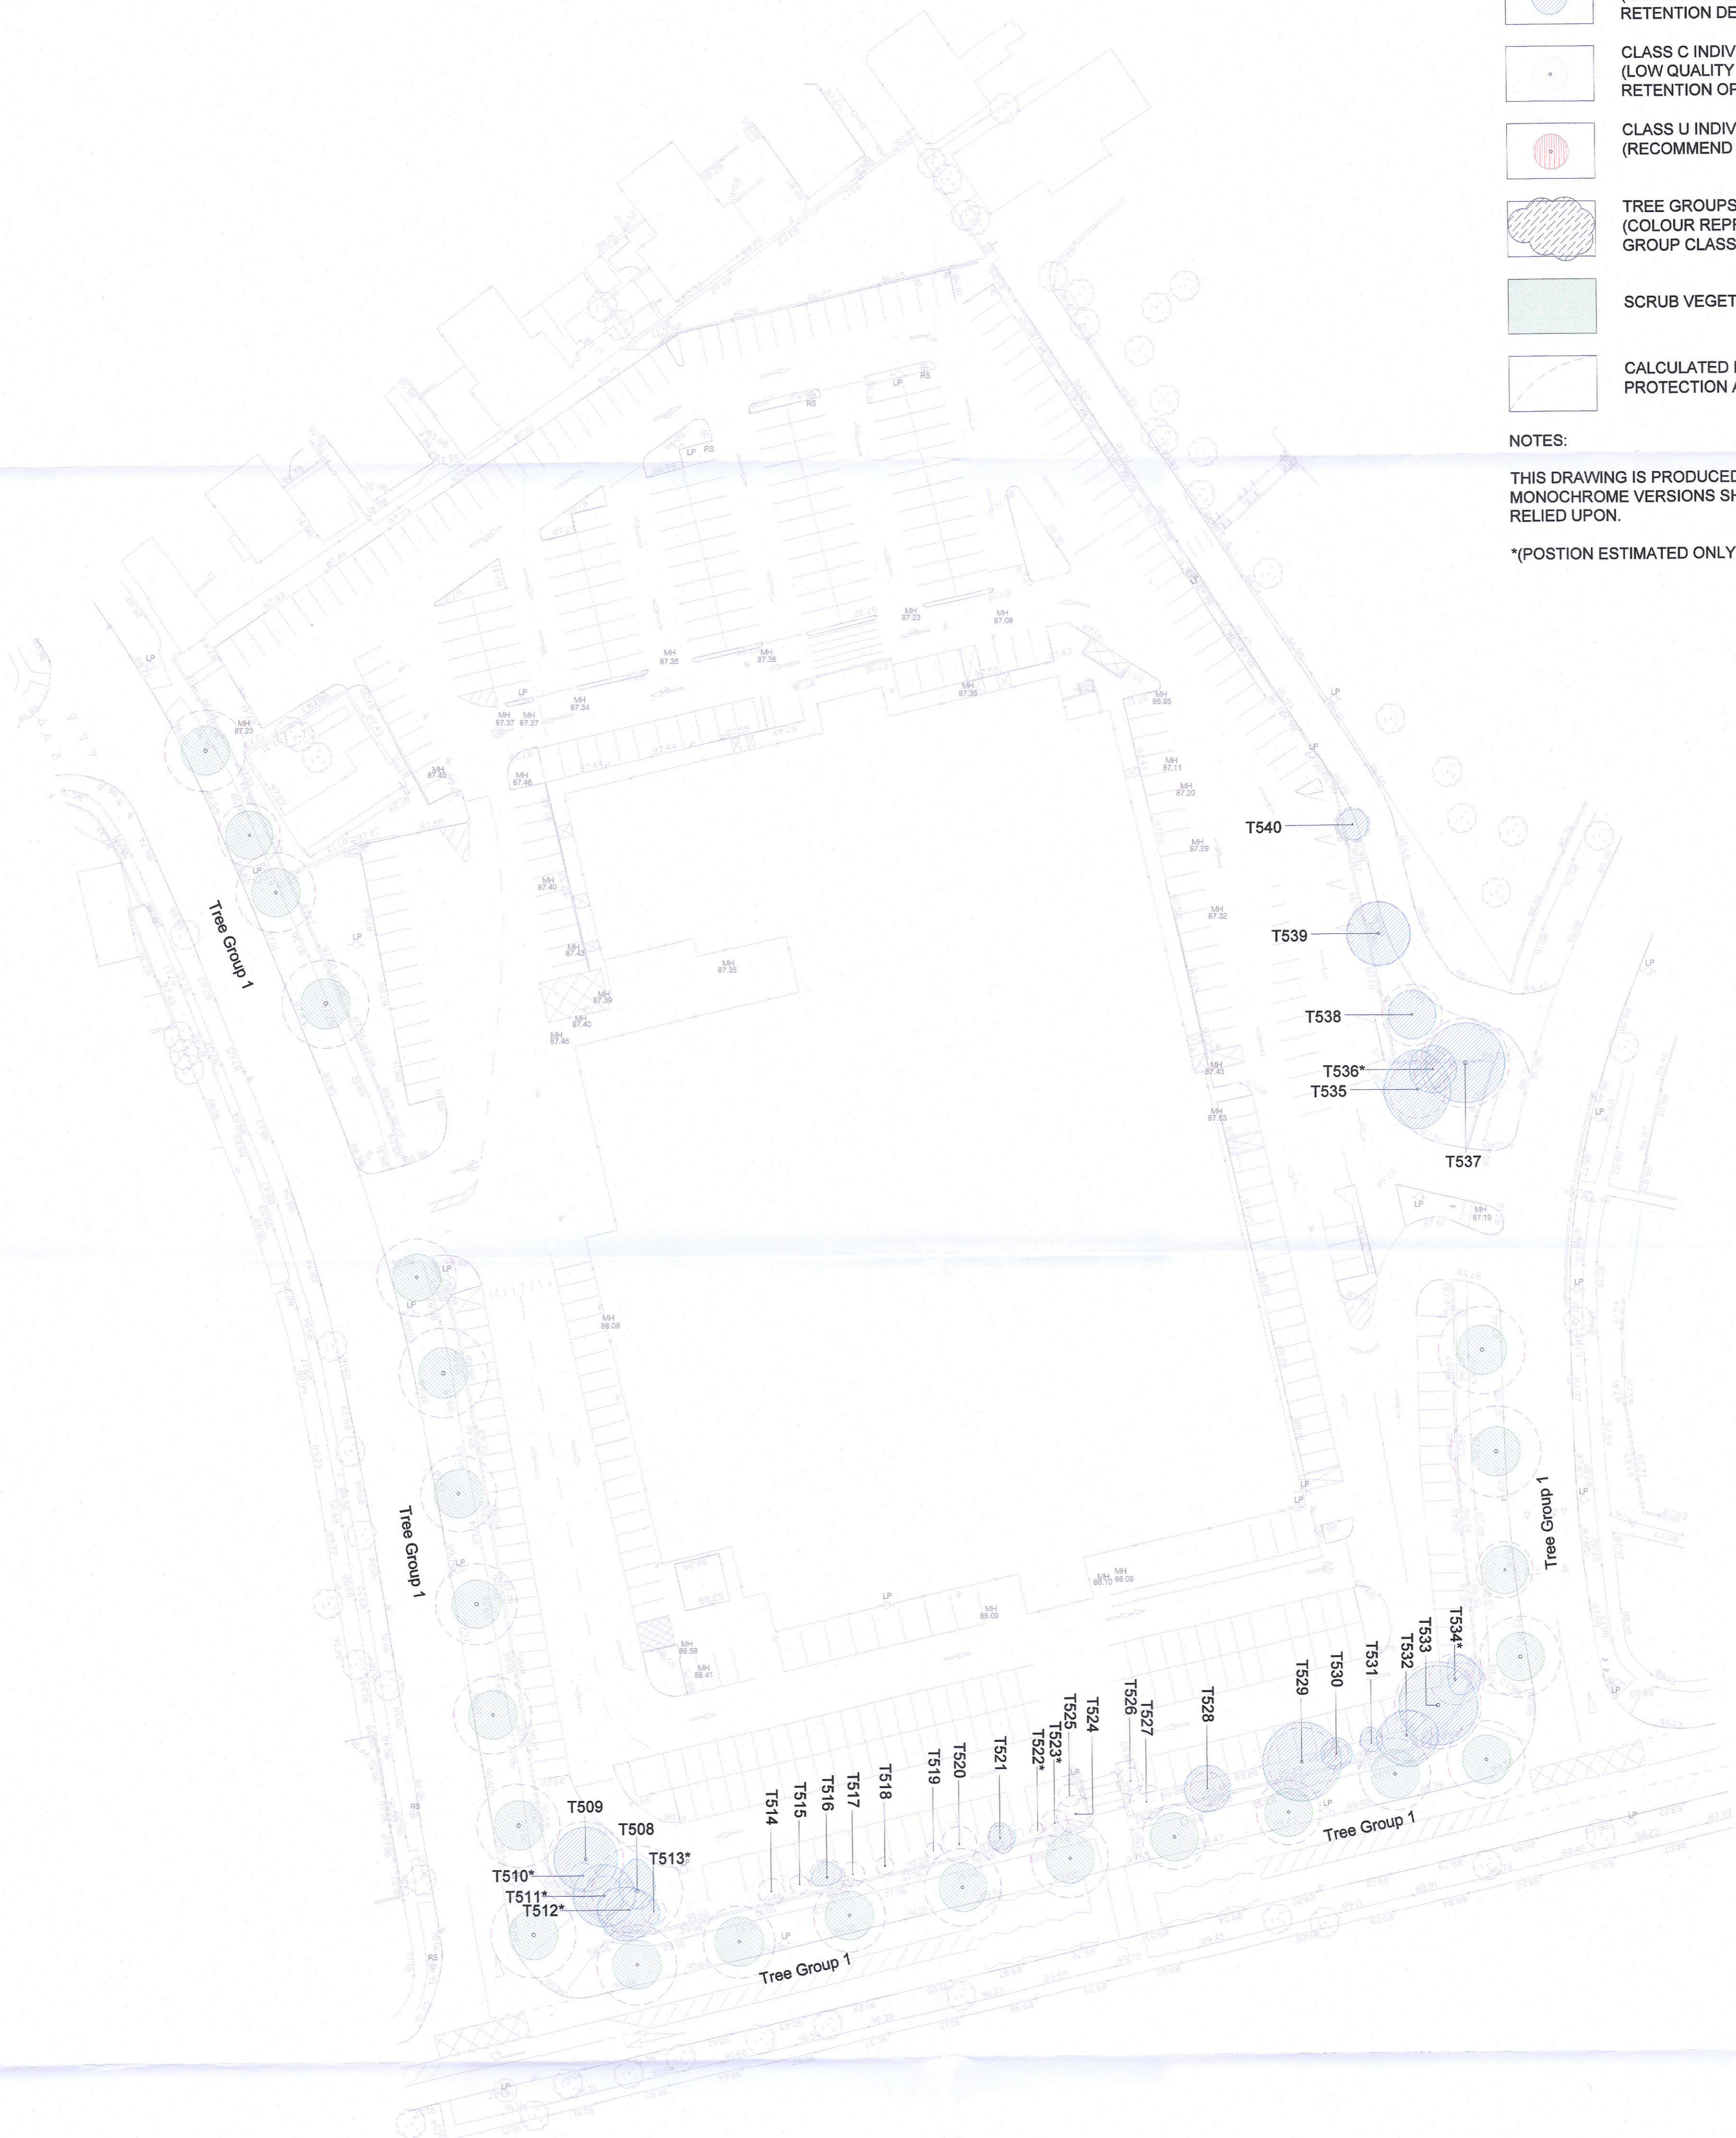

REV	DATE	AMENDMENT

**CUNNANE STRATTON REYNOLDS
LAND PLANNING & DESIGN**

GALWAY OFFICE
ARDA CONG, BALLYTRASNA, TUAM, CO GALWAY
TEL 01 6610419
EMAIL galwayinfo@csrlandplan.ie
www.csrlandplan.ie

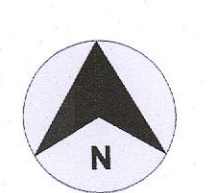

PROJECT: KILNAMANAGH SHOPPING CENTRE	DATE: MAR 2022
DRAWING: CLASSIFICATION & CONSTRAINTS	SCALE: 1:500 @ A1
	DRAWN: INIT
	CHECKED: KM
	DRAWING NO: 22146A-T-101