




- NOTES**
- DO NOT SCALE FROM THIS DRAWING MANUALLY OR ELECTRONICALLY.
 - SECTION B-B IS A CROSS SECTION WITH ALL OTHER RELEVANT PROJECT INFORMATION.
 - ALL DATUM LEVELS ARE IN METRES WITH REFERENCE TO MLLW UNLESS OTHERWISE STATED.
- LEGEND:
- PROPOSED WASTE HANDLING BUILDING

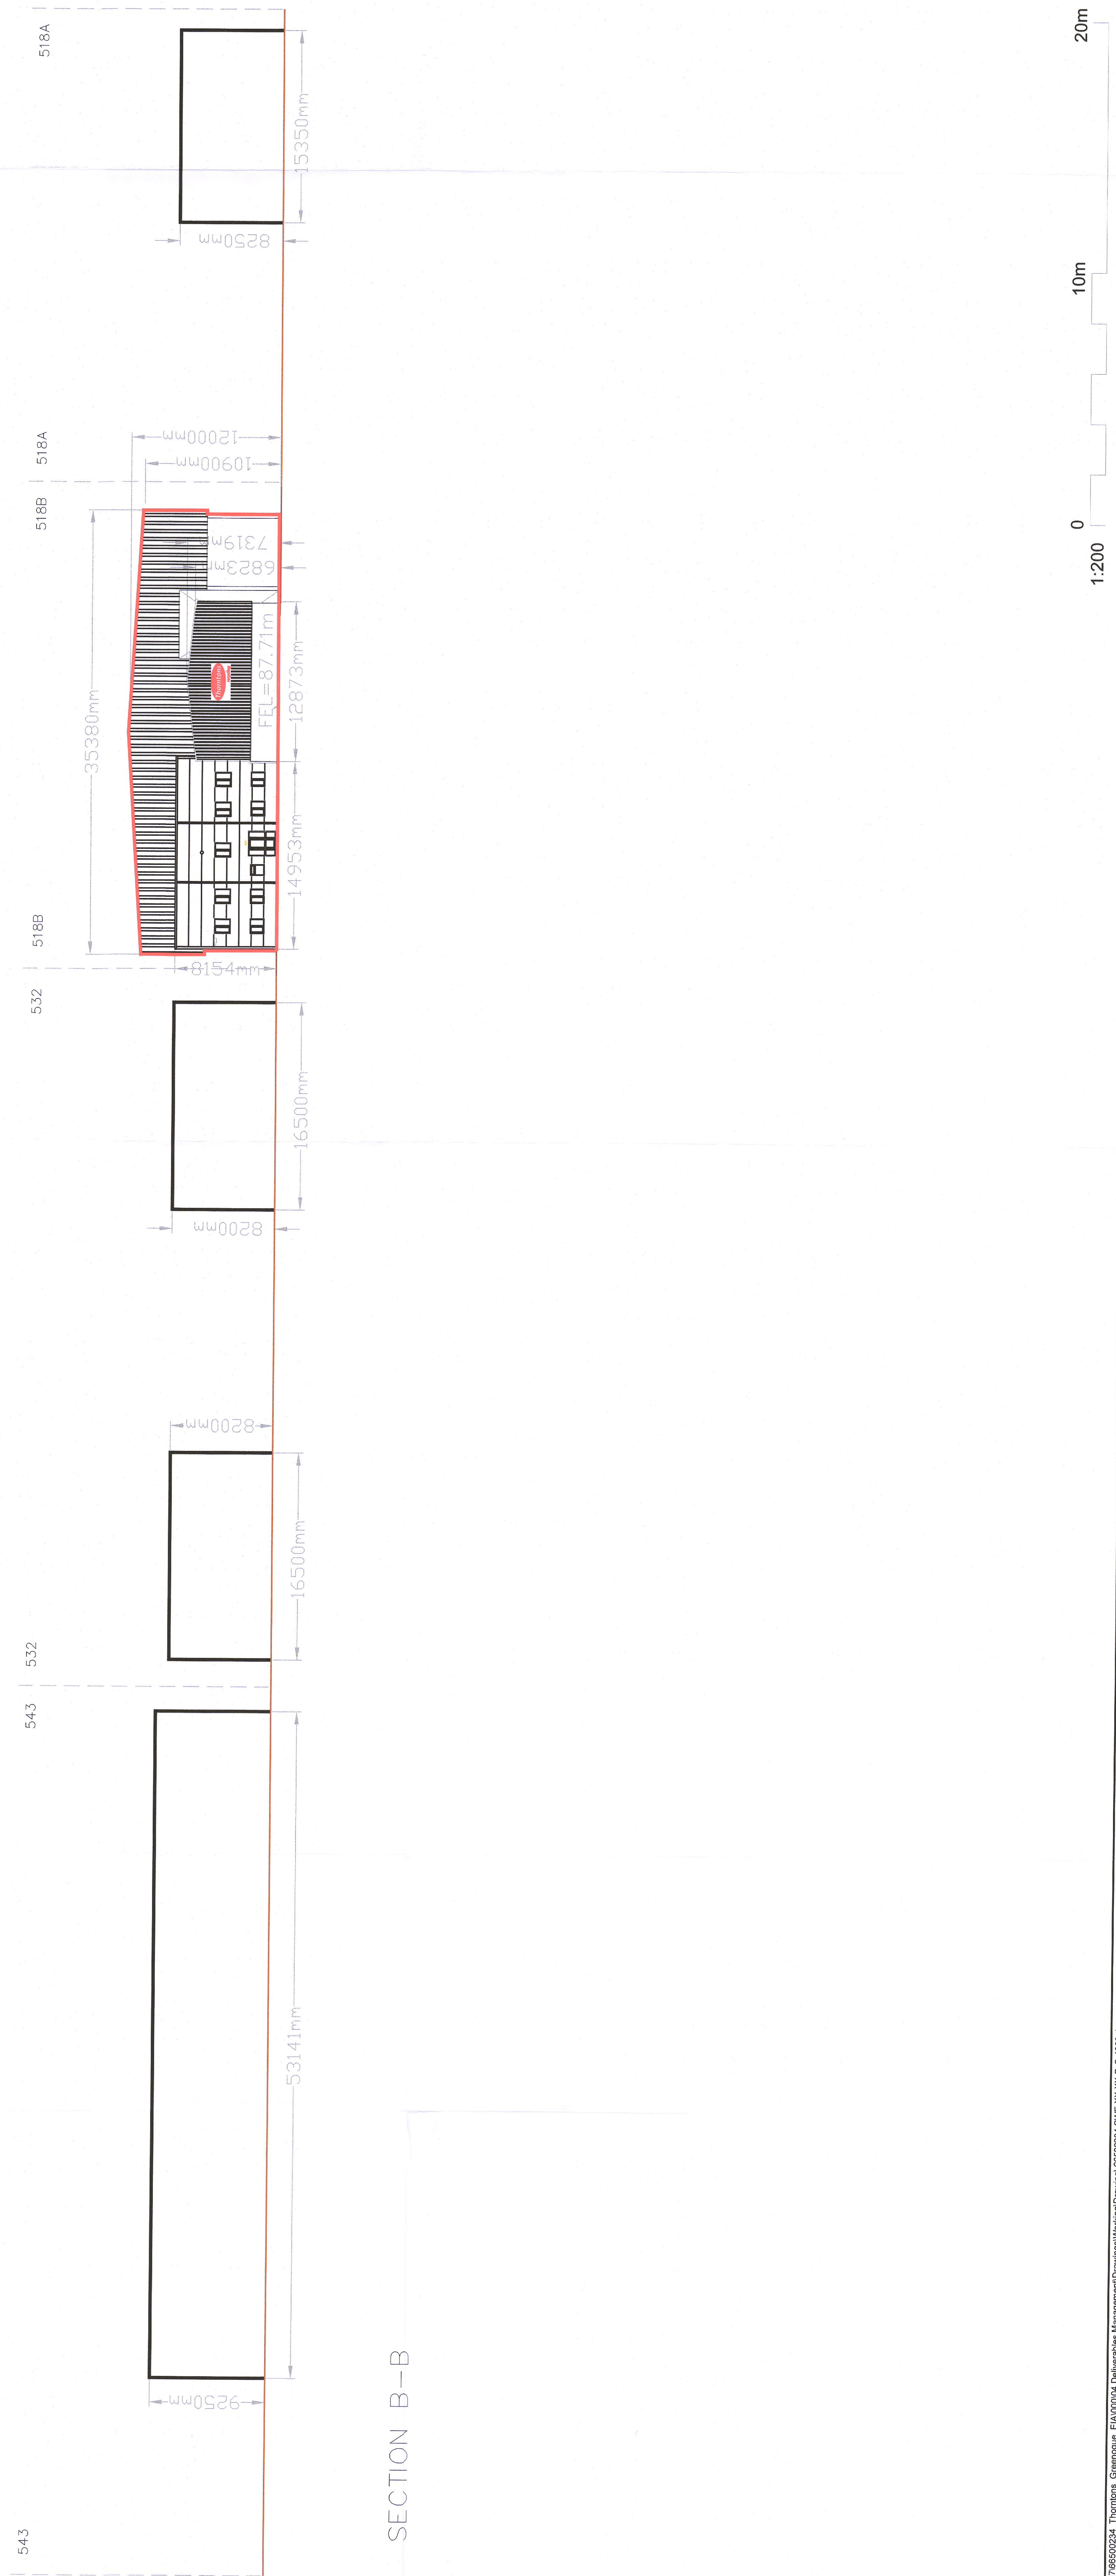

SECTION B-B

Rev.	Date	Amendment Details	DN	DNZ	ISP
001	08/07/22	FOR PLANNING	FN	TOS	ME
001	30/09/22	FOR REVIEW/COMMITMENT	FN	TOS	ME

Client: **SWECO**
 3rd Floor, City Quarter
 Leppa Quay
 City Quay
 Dublin 1
 Tel: +353 (0)1 208 3920
 Web: www.sweco.ie

Client:
PADRAIG THORNTON WASTE DISPOSAL LTD.
 18 THORNTON'S RECYCLING

Project Title:
WASTE RECOVERY FACILITY AT UNIT 518B, GREENWAY INDUSTRIAL PARK, GREENGUE BUSINESS PARK, RATHCOOLE, CO. DUBLIN

Contiguous Elevation - GRANTS CRESCENT

Rev.	Date	Description	Author	Checked	Approved
A2		AUTHORIZED AS STAGE 2 COMPLETE	FN	TOS	ME

Scale: A0 1:200
 Drawing No: 66500234
 Revision: C01