


**NOTE:**  
 IRISH WATER GIVES THIS INFORMATION AS TO THE POSITION OF ITS UNDERGROUND NETWORK AS A GENERAL GUIDE ONLY ON THE STRICT UNDERSTANDING THAT IT IS BASED ON THE BEST AVAILABLE INFORMATION PROVIDED BY EACH LOCAL AUTHORITY IN IRELAND. IT SHOULD NOT BE RELIED UPON IN THE EVENT OF EXCAVATIONS OR OTHER WORKS BEING CARRIED OUT IN THE VICINITY OF THE NETWORK. THE ONUS IS ON THE PARTIES CARRYING OUT THE WORKS TO ENSURE THE EXACT LOCATION OF THE NETWORK IS IDENTIFIED PRIOR TO MECHANICAL WORKS BEING CARRIED OUT. SERVICE PIPES ARE NOT GENERALLY SHOWN BUT THEIR PRESENCE SHOULD BE ANTICIPATED.

- Notes:**
1. THIS DRAWING IS TO BE READ IN CONJUNCTION WITH ALL RELEVANT ARCHITECTS AND ENGINEERS DRAWINGS AND SPECIFICATIONS.
  2. DO NOT SCALE THIS DRAWING. ANY AMBIGUITIES, OMISSIONS AND ERRORS ON DRAWINGS SHALL BE BROUGHT TO THE ENGINEERS ATTENTION IMMEDIATELY. ALL DIMENSIONS MUST BE CHECKED / VERIFIED ON SITE.
  3. ALL DIMENSIONS ARE IN MILLIMETRES UNLESS NOTED OTHERWISE.
  4. FOR GENERAL NOTES REFER TO DRAWING.


**LEGEND**

	SITE BOUNDARY
	EXISTING WATERMAIN
	EXISTING FOUL WATER
	EXISTING SURFACE WATER
	PROPOSED SURFACE WATER
	PROPOSED FOUL WATER
	PROPOSED WATERMAIN
	PROPOSED SOAKAWAY

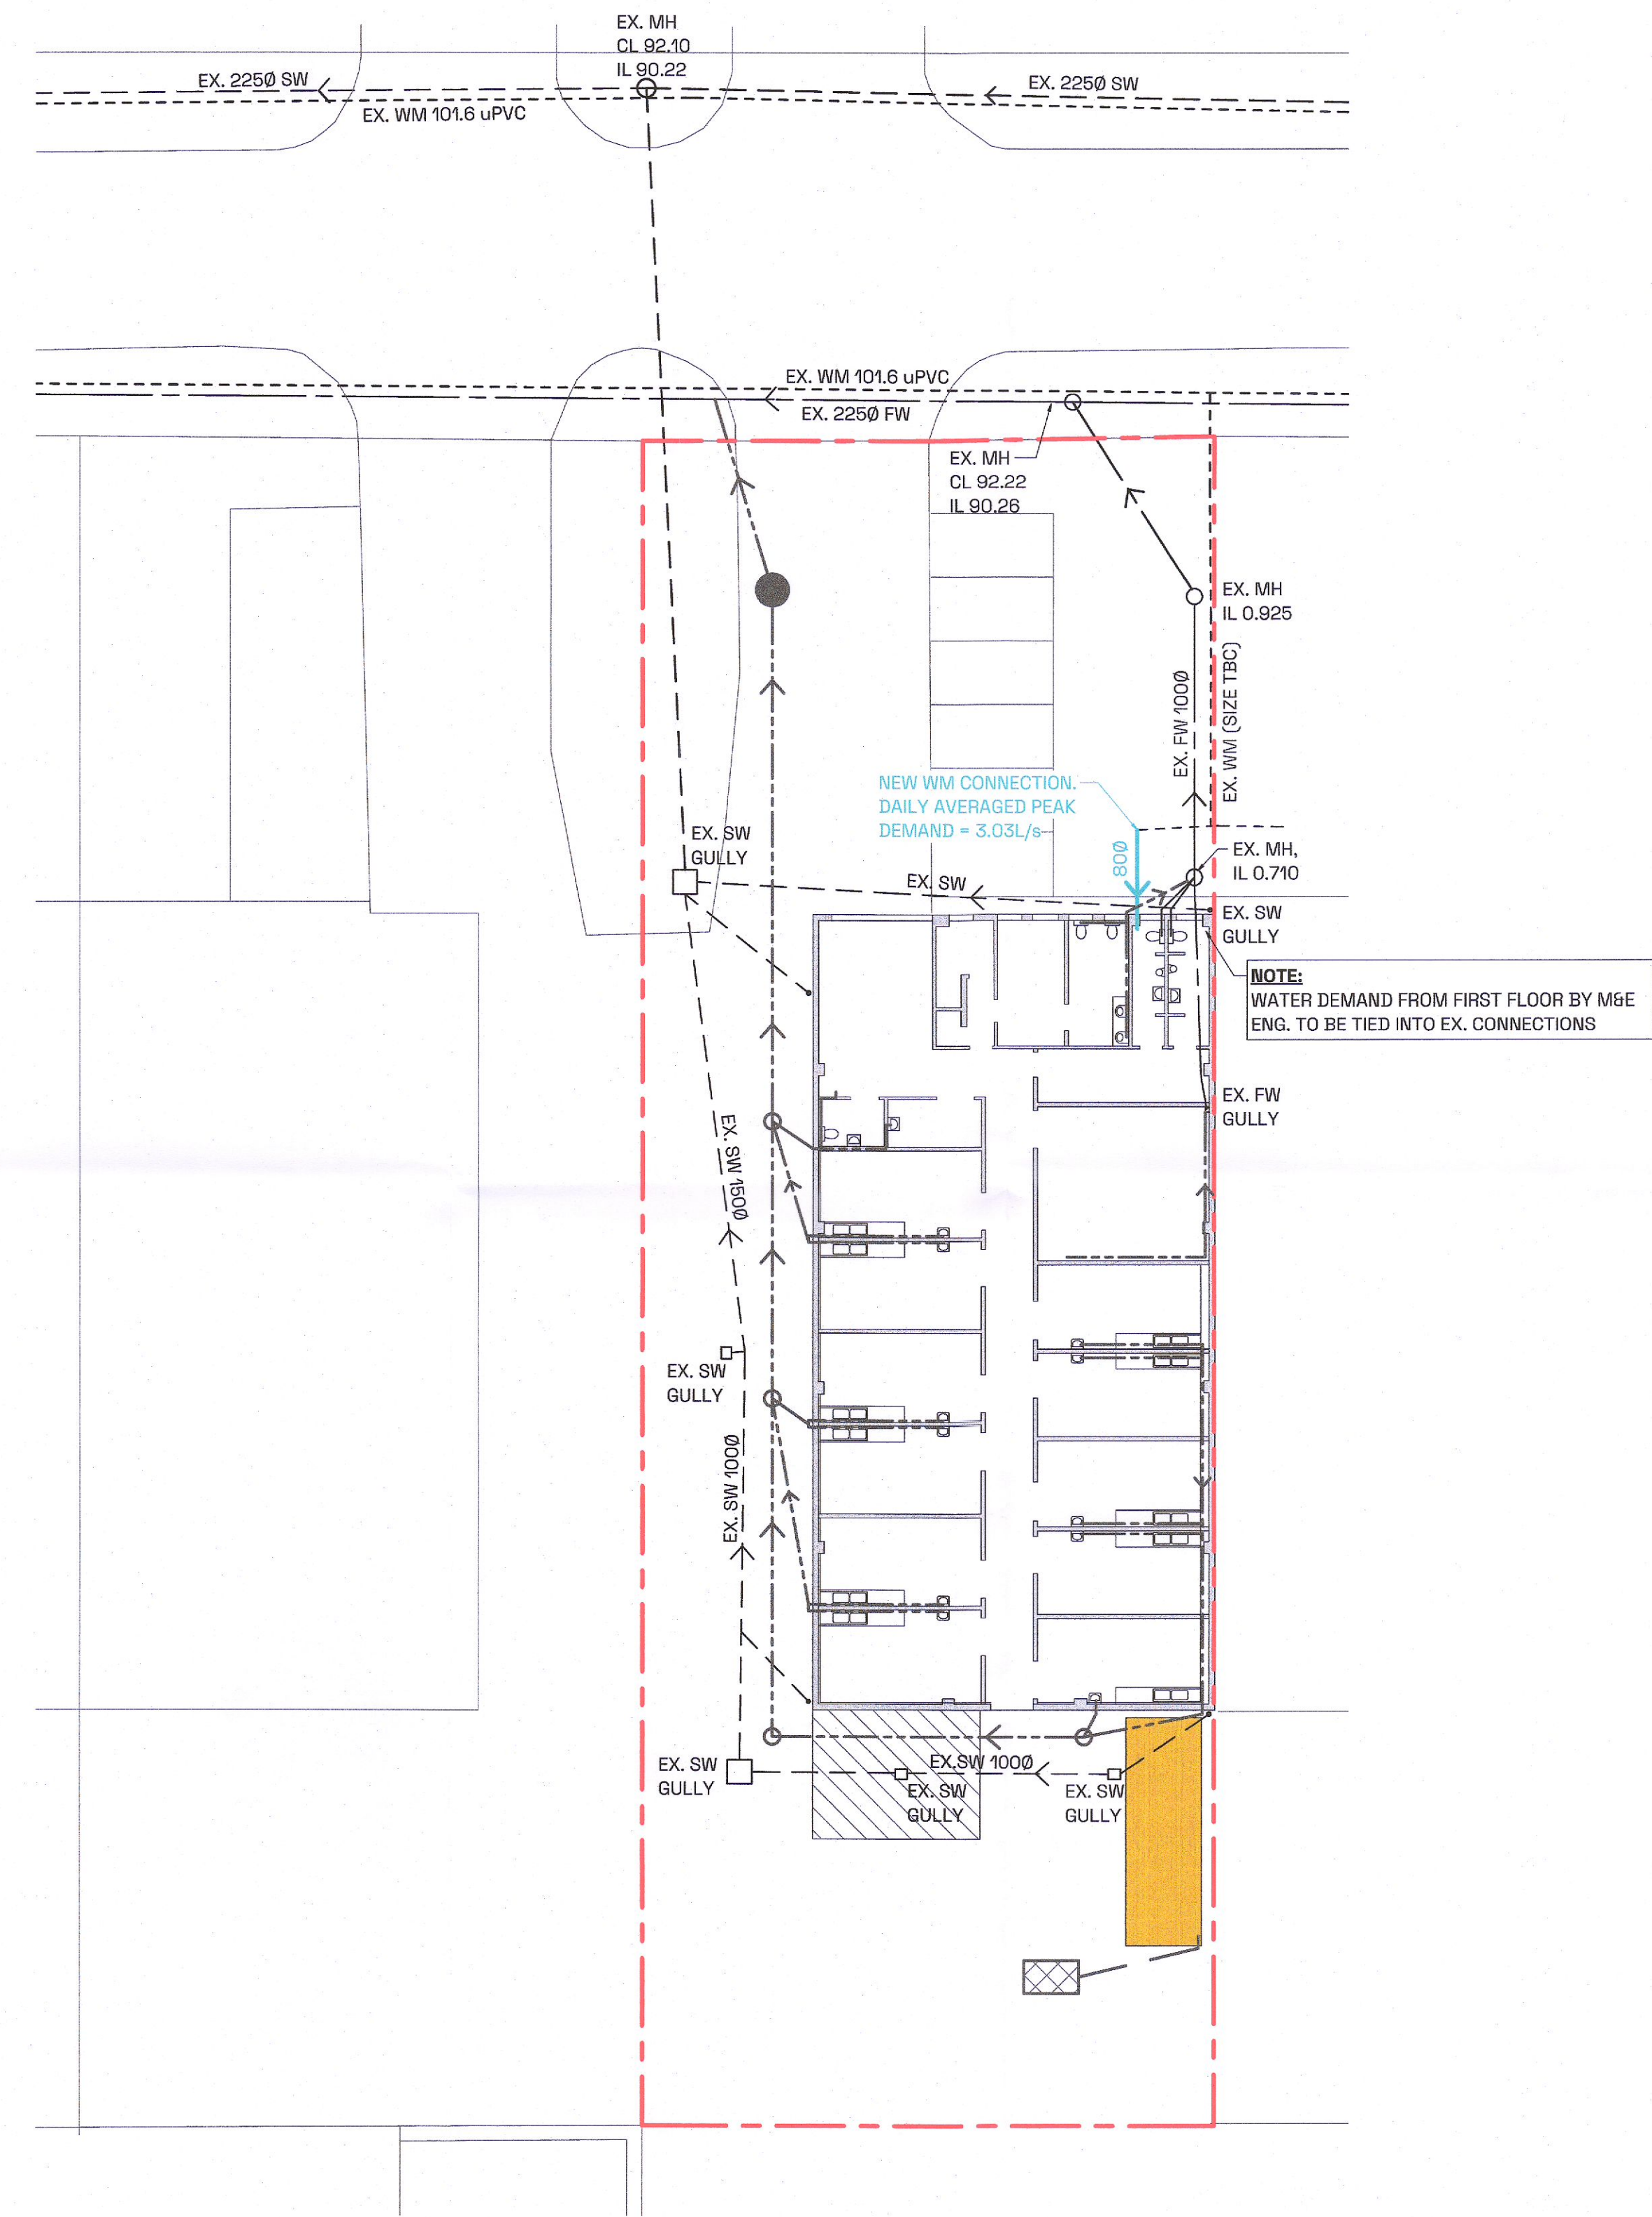

**PROPOSED WATERMAIN LAYOUT**  
 1:200

PO1 ISSUED FOR PLANNING	RPH	13.07.22
REV	DESCRIPTION	BY DATE
STATUS: <b>PLANNING</b>		

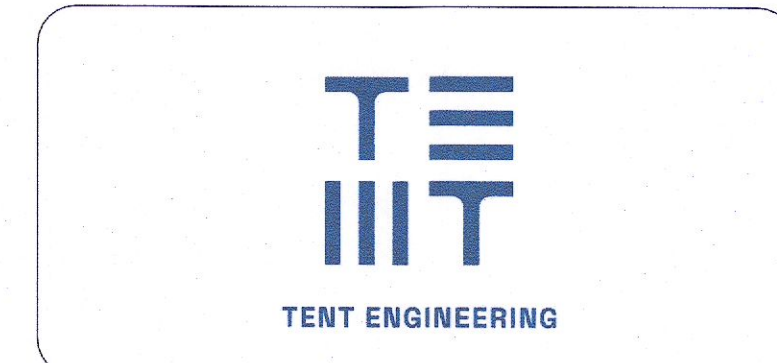

PROJECT:	HOSTED KITCHENS BROOMHILL PLANNING
TITLE:	PROPOSED WATERMAIN LAYOUT

SCALE AT A:	DATE:	DRAWN:	CHECKED:
As indicated	JULY 22	RPH	EH
DRAWING NO:	22066-TNT-XX-FN-DR-C-92002	REVISION:	PO1