







NOTES

PLANNING

This drawing has been produced for Planning purposes only. This drawing is not to be used for pricing. This drawing is not for Construction. Do not scale from this drawing. Figured dimensions only to be taken from this drawing. All dimensions must be checked on site prior to construction, demolition or manufacturing. All dimensions in millimetres unless otherwise stated. Drawings to read in conjunction with all project documentation. This drawing must not be reproduced in whole or part without written consent. © Demesne Architects Limited. All Rights Reserved.

LEGEND	
	SITE BOUNDARY
	APPLICANT OWNERSHIP
	DEMOLITIONS
	ADJACENT BUILDINGS

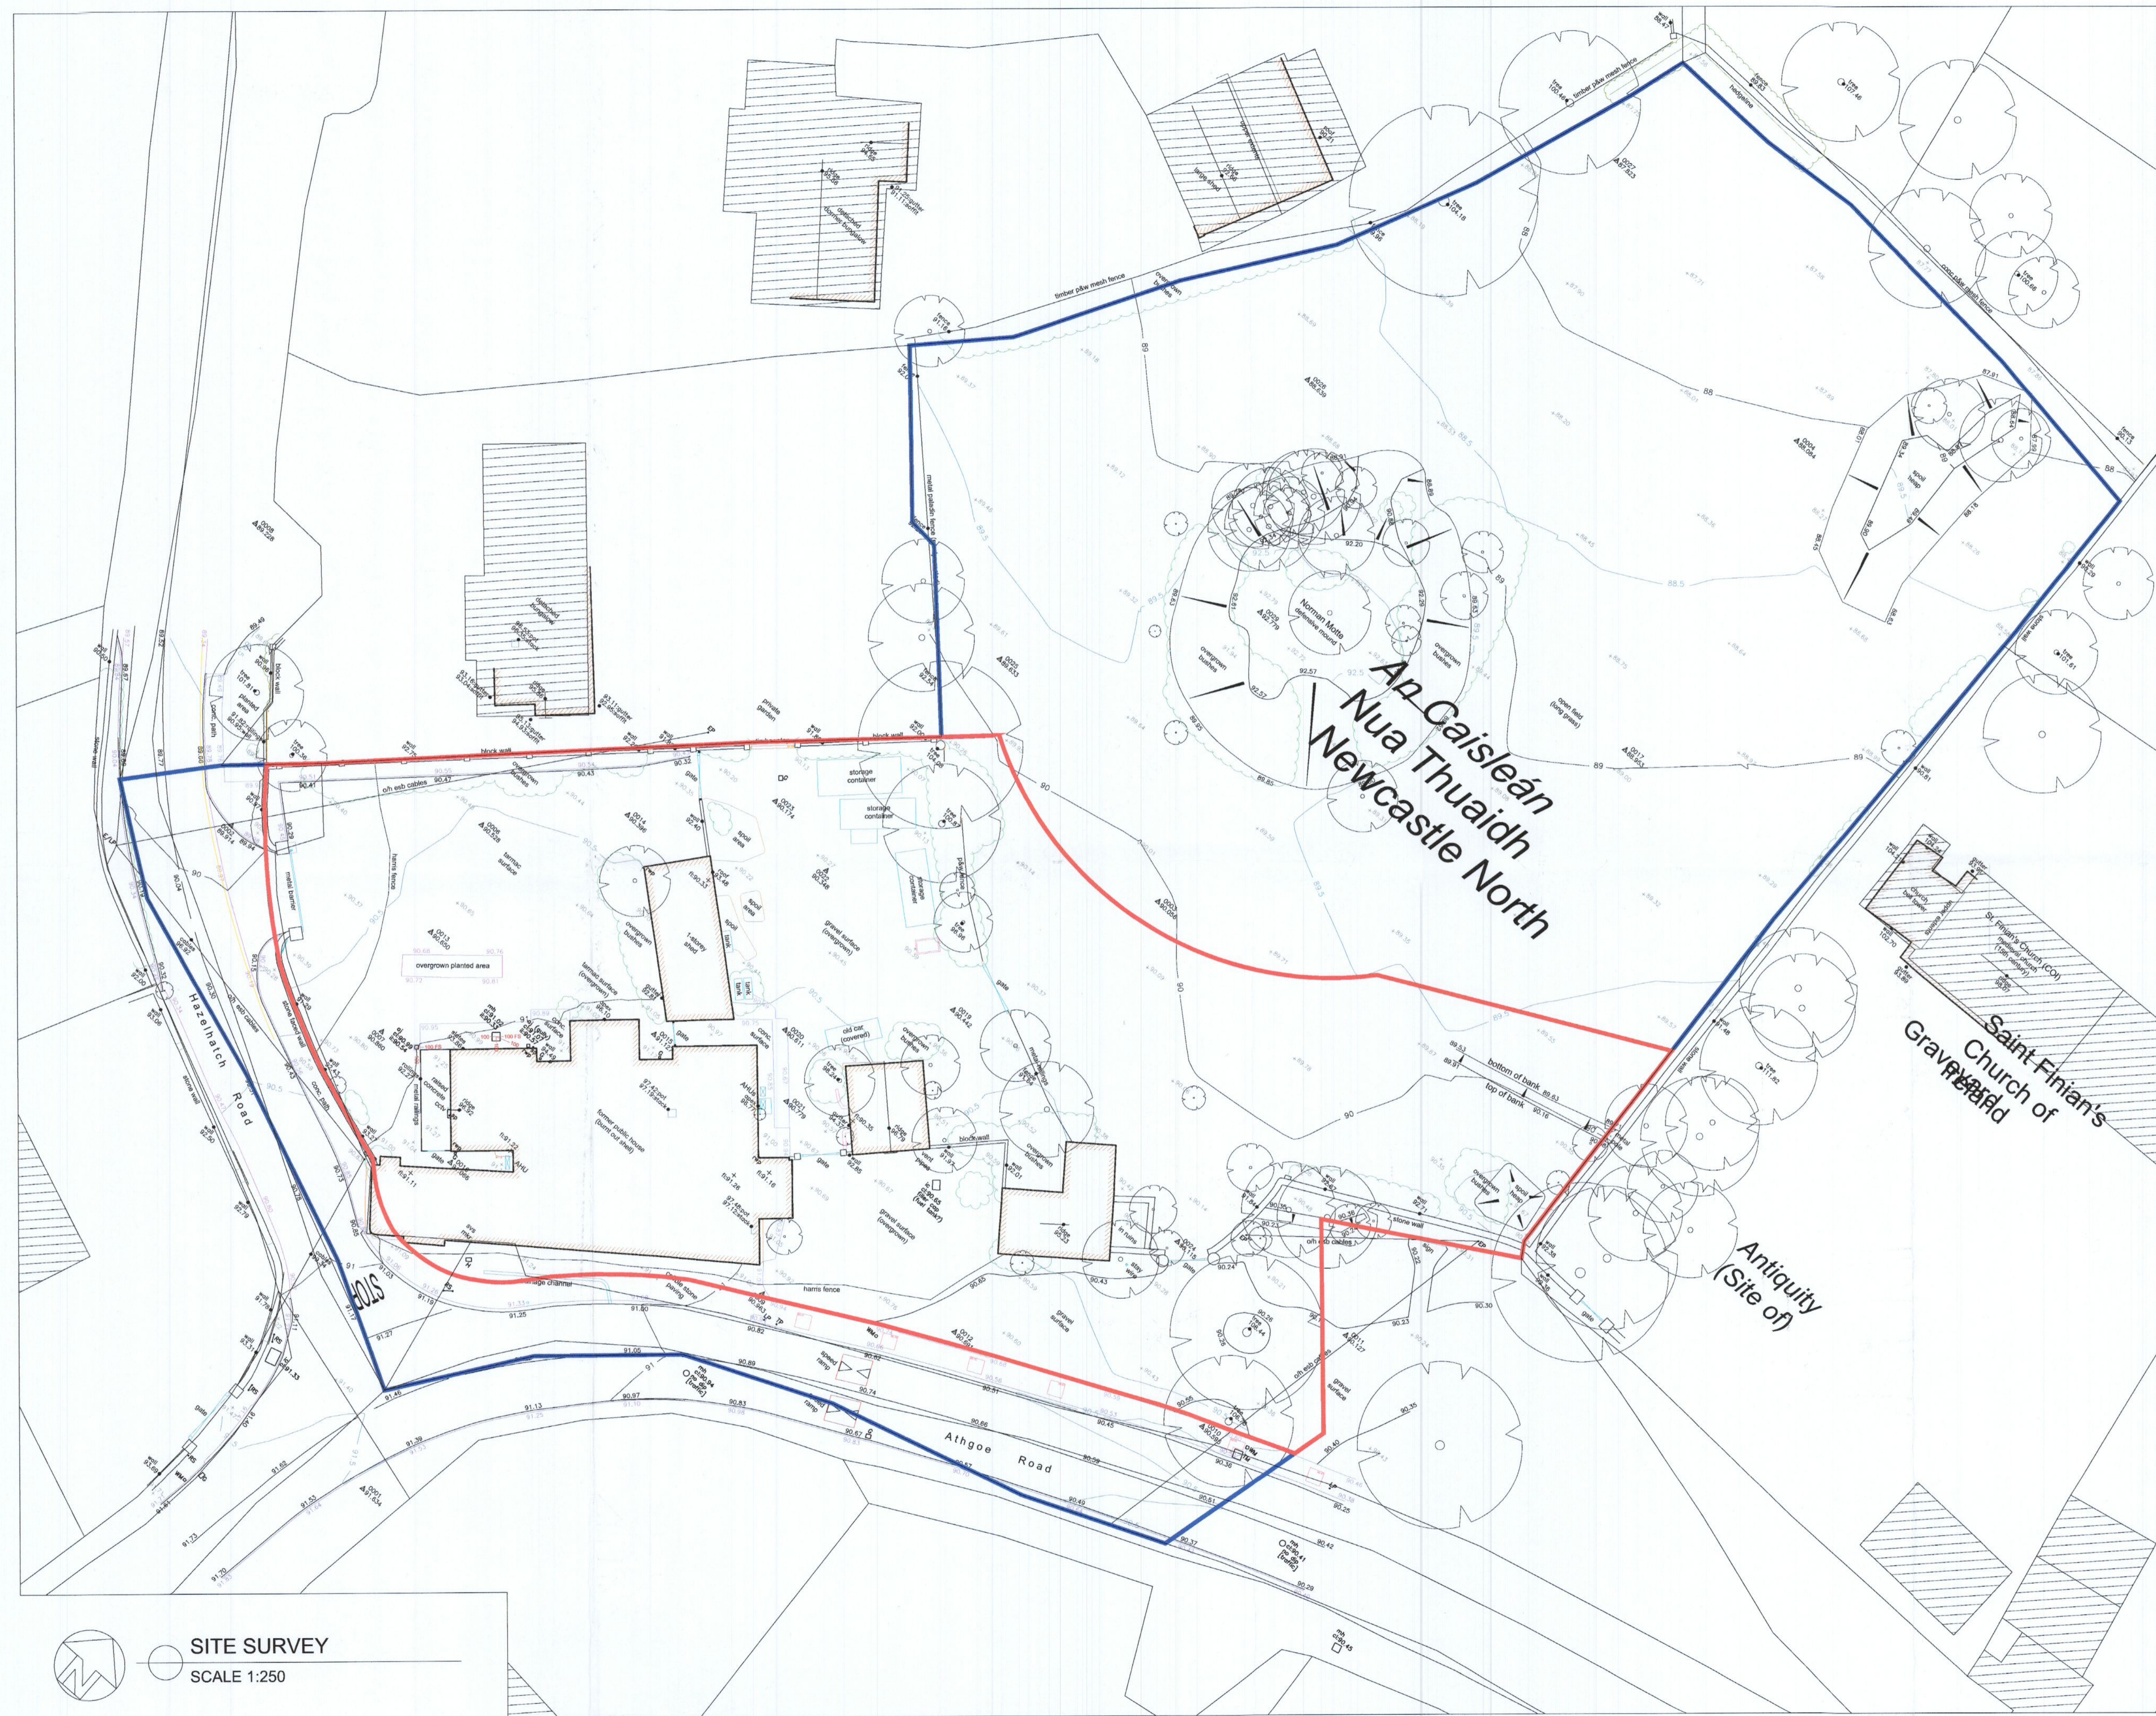

 **SITE SURVEY**
SCALE 1:250

REV	DATE	DESCRIPTION	BY
PROJECT			
PROPOSED DEVELOPMENT AT MAIN STREET, NEWCASTE, CO. DUBLIN			
CLIENT			
RATHGEARAN LTD.			
STATUS PLANNING			
DRAWING			
SITE SURVEY			

SCALE 1:250 SHEET A1 DRAWN... CHECKED... DATE JUN 2022
PROJECT NO. 5432 DRAWING NO. (02) 0020 REVISION -

demesne
Architects + Interior Designers

Demesne Architects + Interior Designers
Desmond House, Main Street
Maynooth, Co. Kildare, W23 Y8X6
T: +353 (0)1 630 6900
E: info@demesne-architects.ie
W: www.demesne-architects.ie