

**NOTES:**

1. FOR STANDARD DOBA NOTES REFER TO DRAWING 2206-DOB-XX-XX-DR-S00.1 & S00.2
2. REFER TO ARCHITECTS DRAWINGS FOR ALL SITE & APPLICATION BOUNDARIES
3. THIS DRAWING IS TO BE READ IN CONJUNCTION WITH ALL OTHER RELEVANT ARCHITECTS & ENGINEERS DRAWINGS AND SPECIFICATIONS.
4. USE FIGURED DIMENSIONS ONLY. DO NOT SCALE
5. REFER TO SURVEY DRAWINGS FOR EXISTING SERVICES LAYOUTS AND MANHOLE INFORMATION
6. ALL EXISTING SURFACES TO BE REINSTATED FOLLOWING DIVERSION OF SERVICES/CONSTRUCTION OF NEW SERVICES
7. THE CONTRACTOR SHALL VERIFY ALL DIMENSIONS AND LEVELS WITH ARCHITECTURAL DRAWINGS PRIOR TO START OF CONSTRUCTION. ANY DISCREPANCIES TO BE NOTIFIED TO THE ENGINEER & ARCHITECT FOR RESOLUTION
8. CONTRACTOR TO ENSURE ALL WATER & WASTEWATER RELATED WORKS ARE IN ACCORDANCE WITH THE IRISH WATER WATER INFRASTRUCTURE & WASTEWATER INFRASTRUCTURE CODE OF PRACTICE & STANDARD DETAILS DOCUMENTS
9. TESTING OF ALL GRAVITY SEWERS AND MANHOLES TO BE IN ACCORDANCE WITH IRISH WATER CODE OF PRACTICE FOR WASTEWATER INFRASTRUCTURE SECTION 4.10 TESTING OF GRAVITY SEWERS & MANHOLES
10. ALL CONSTRUCTED DRAINAGE TO BE JETTED CLEAN & A CCTV SURVEY IS TO BE CARRIED OUT AFTER INSTALLATION



**SURVEY NOTES**

- TOPOGRAPHICAL & GPR SURVEY CARRIED OUT BY 3RD PARTY SPECIALIST CONTRACTOR. DOB & ASSOCIATES TAKES NO RESPONSIBILITY FOR ACCURACY OF SURVEY INFORMATION.
- MAIN CONTRACTOR TO ESTABLISH INDEPENDENTLY ORDNANCE DATUM ON SITE FOR LEVELS TO MAILIN HEAD DATUM AND CO-ORDINATES FOR SETTING OUT TO NATIONAL GRID.
- MAIN CONTRACTOR TO VERIFY ALL UNDERGROUND SERVICES ON THE SITE INCLUDING ALL ANOMALIES NOTED ON THE GPR SURVEY AND TO TAKE ALL NECESSARY PRECAUTIONS PRIOR TO ANY EXCAVATIONS ON THE SITE.
- REFER TO M&E ENGINEERS DRAWINGS FOR DIVERSION / DEMOLITION OF ALL UNDERGROUND ELECTRICAL CABLES / DUCTS, TELECOM DUCTS, LIGHTING DUCTS, OIL LINES ETC.

**GENERAL LEGEND:**

	PROPOSED ROAD HATCH
	PROPOSED PAVING HATCH
	PROPOSED PERMEABLE PAVING PARKING
	EXISTING ROAD
	EXISTING FOOTPATH
	PROPOSED SHARED SURFACE / RAISED PEDESTRIAN CROSSING
	PROPOSED TACTILE PAVING SURFACING (@ UNCONTROLLED)
	PROPOSED CORDUROY TACTILE PAVING SURFACING
	PROPOSED SPOT LEVELS
	PROPOSED ROAD FALLS

ISSUED FOR PLANNING

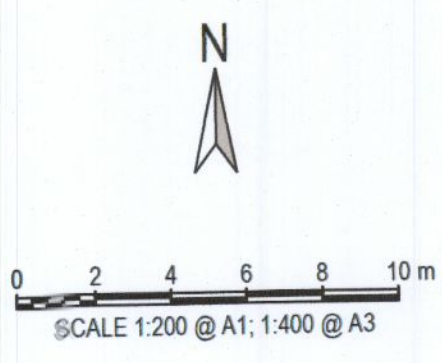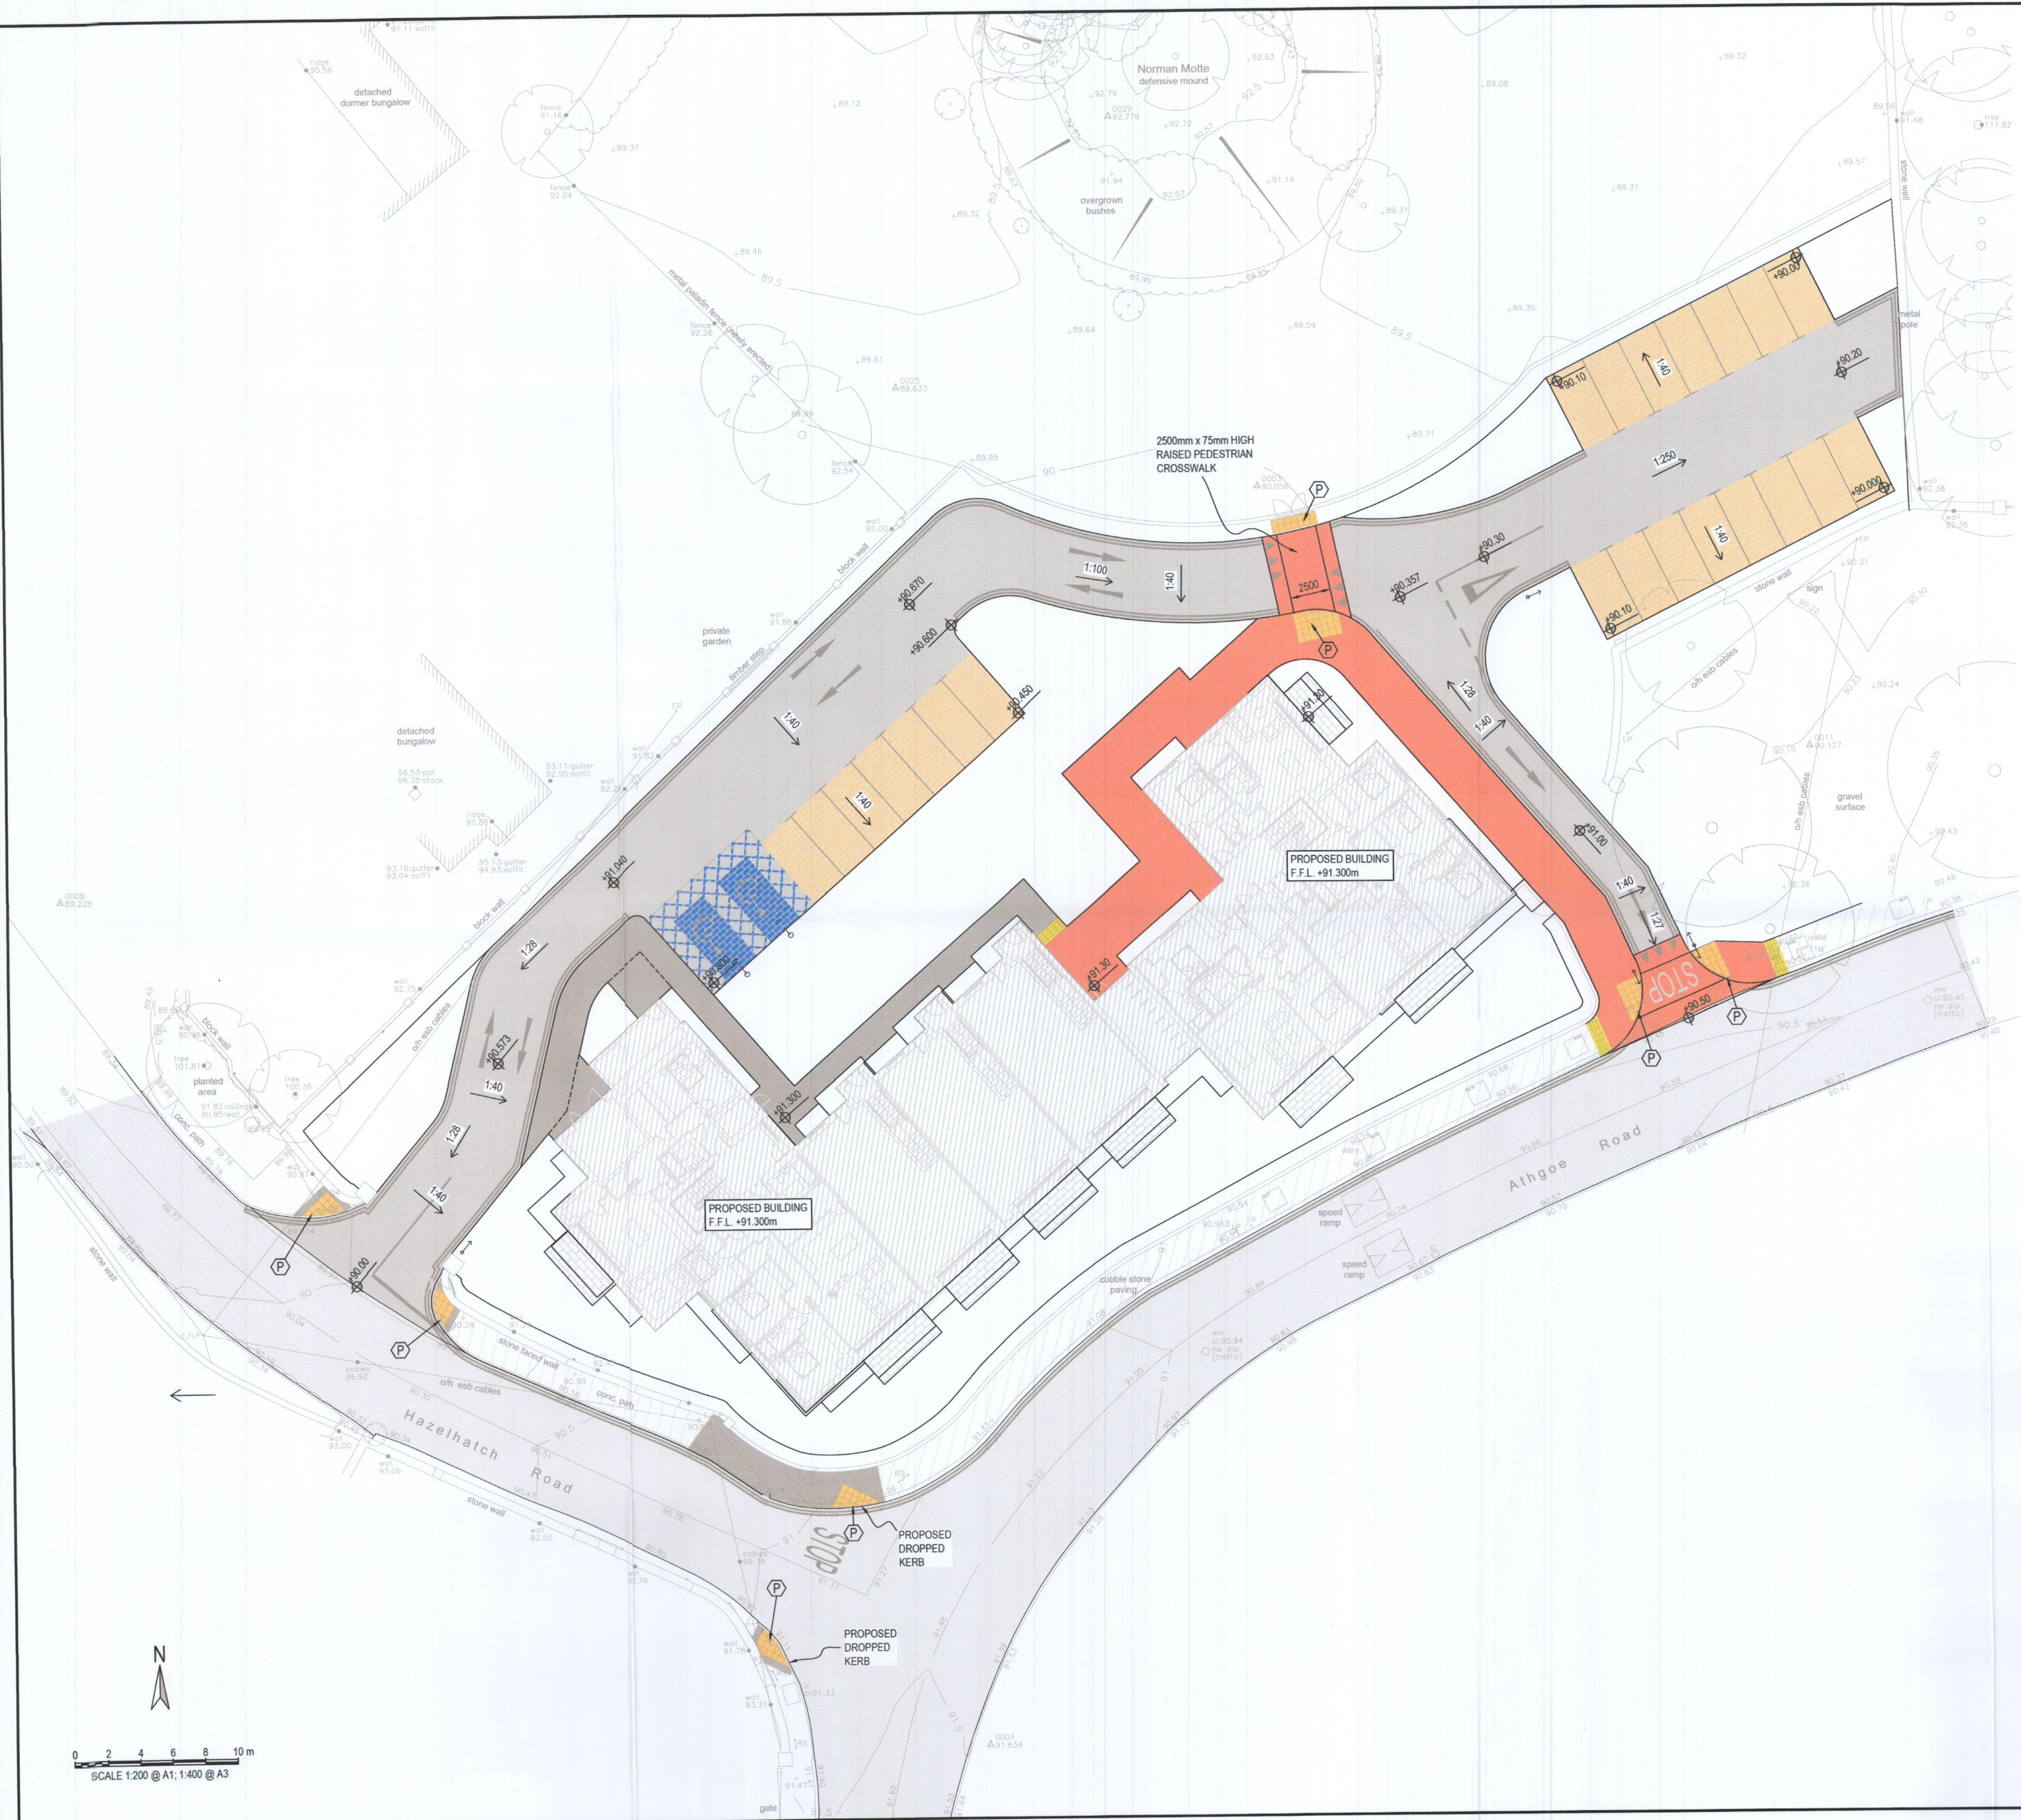

S2.P01 ISSUED FOR PLANNING		2022-08-05	KN	GB
Rev.	Note	Date	Drawn	Check
UNIT 5C ELM HOUSE MILLENNIUM PARK NAAS CO. KILDARE		PHONE: +353 45 984 042 INFO@DOBRIEN-ENGINEERS.IE WWW.DOBRIEN-ENGINEERS.IE		
Client:	RATHGEARAN LTD			
Project:	PR HOUSING DEVELOPMENT, MAIN ST. NEWCASTLE, CO DUBLIN			
Drawing Title:	PROPOSED SITE LAYOUT			
Drawn By:	Checked By:	Approved By:	Date:	Scale:
KN	GB	DOB	JULY 2022	1:200
Project Number:	Drawing Number:	Status Code:	Rev Number:	
DOBA2203	2203-DOB-XX-SI-DR-C-0050	S2	P01	