


NOTES:

1. FOR STANDARD DOBA NOTES REFER TO DRAWING 2203-DOB-XX-XX-DR-S00.1 & S00.2
2. REFER TO ARCHITECTS DRAWINGS FOR ALL SITE & APPLICATION BOUNDARIES
3. THIS DRAWING IS TO BE READ IN CONJUNCTION WITH ALL OTHER RELEVANT ARCHITECTS & ENGINEERS DRAWINGS AND SPECIFICATIONS.
4. USE FIGURED DIMENSIONS ONLY. DO NOT SCALE.
5. REFER TO SURVEY DRAWINGS FOR EXISTING SERVICES LAYOUTS AND MANHOLE INFORMATION
6. ALL EXISTING SURFACES TO BE REINSTATED FOLLOWING DIVERSION OF SERVICES/CONSTRUCTION OF NEW SERVICES
7. THE CONTRACTOR SHALL VERIFY ALL DIMENSIONS AND LEVELS WITH ARCHITECTURAL DRAWINGS PRIOR TO START OF CONSTRUCTION. ANY DISCREPANCIES TO BE NOTIFIED TO THE ENGINEER & ARCHITECT FOR RESOLUTION
8. CONTRACTOR TO ENSURE ALL WATER & WASTEWATER RELATED WORKS ARE IN ACCORDANCE WITH THE IRISH WATER WATER INFRASTRUCTURE & WASTEWATER INFRASTRUCTURE CODE OF PRACTICE & STANDARD DETAILS DOCUMENTS
9. TESTING OF ALL GRAVITY SEWERS AND MANHOLES TO BE IN ACCORDANCE WITH IRISH WATER CODE OF PRACTICE FOR WASTEWATER INFRASTRUCTURE SECTION 4.10 TESTING OF GRAVITY SEWERS & MANHOLES
10. ALL CONSTRUCTED DRAINAGE TO BE JETTED CLEAN & A CCTV SURVEY IS TO BE CARRIED OUT AFTER INSTALLATION


LEGEND:

— PROPOSED SIGHTLINE

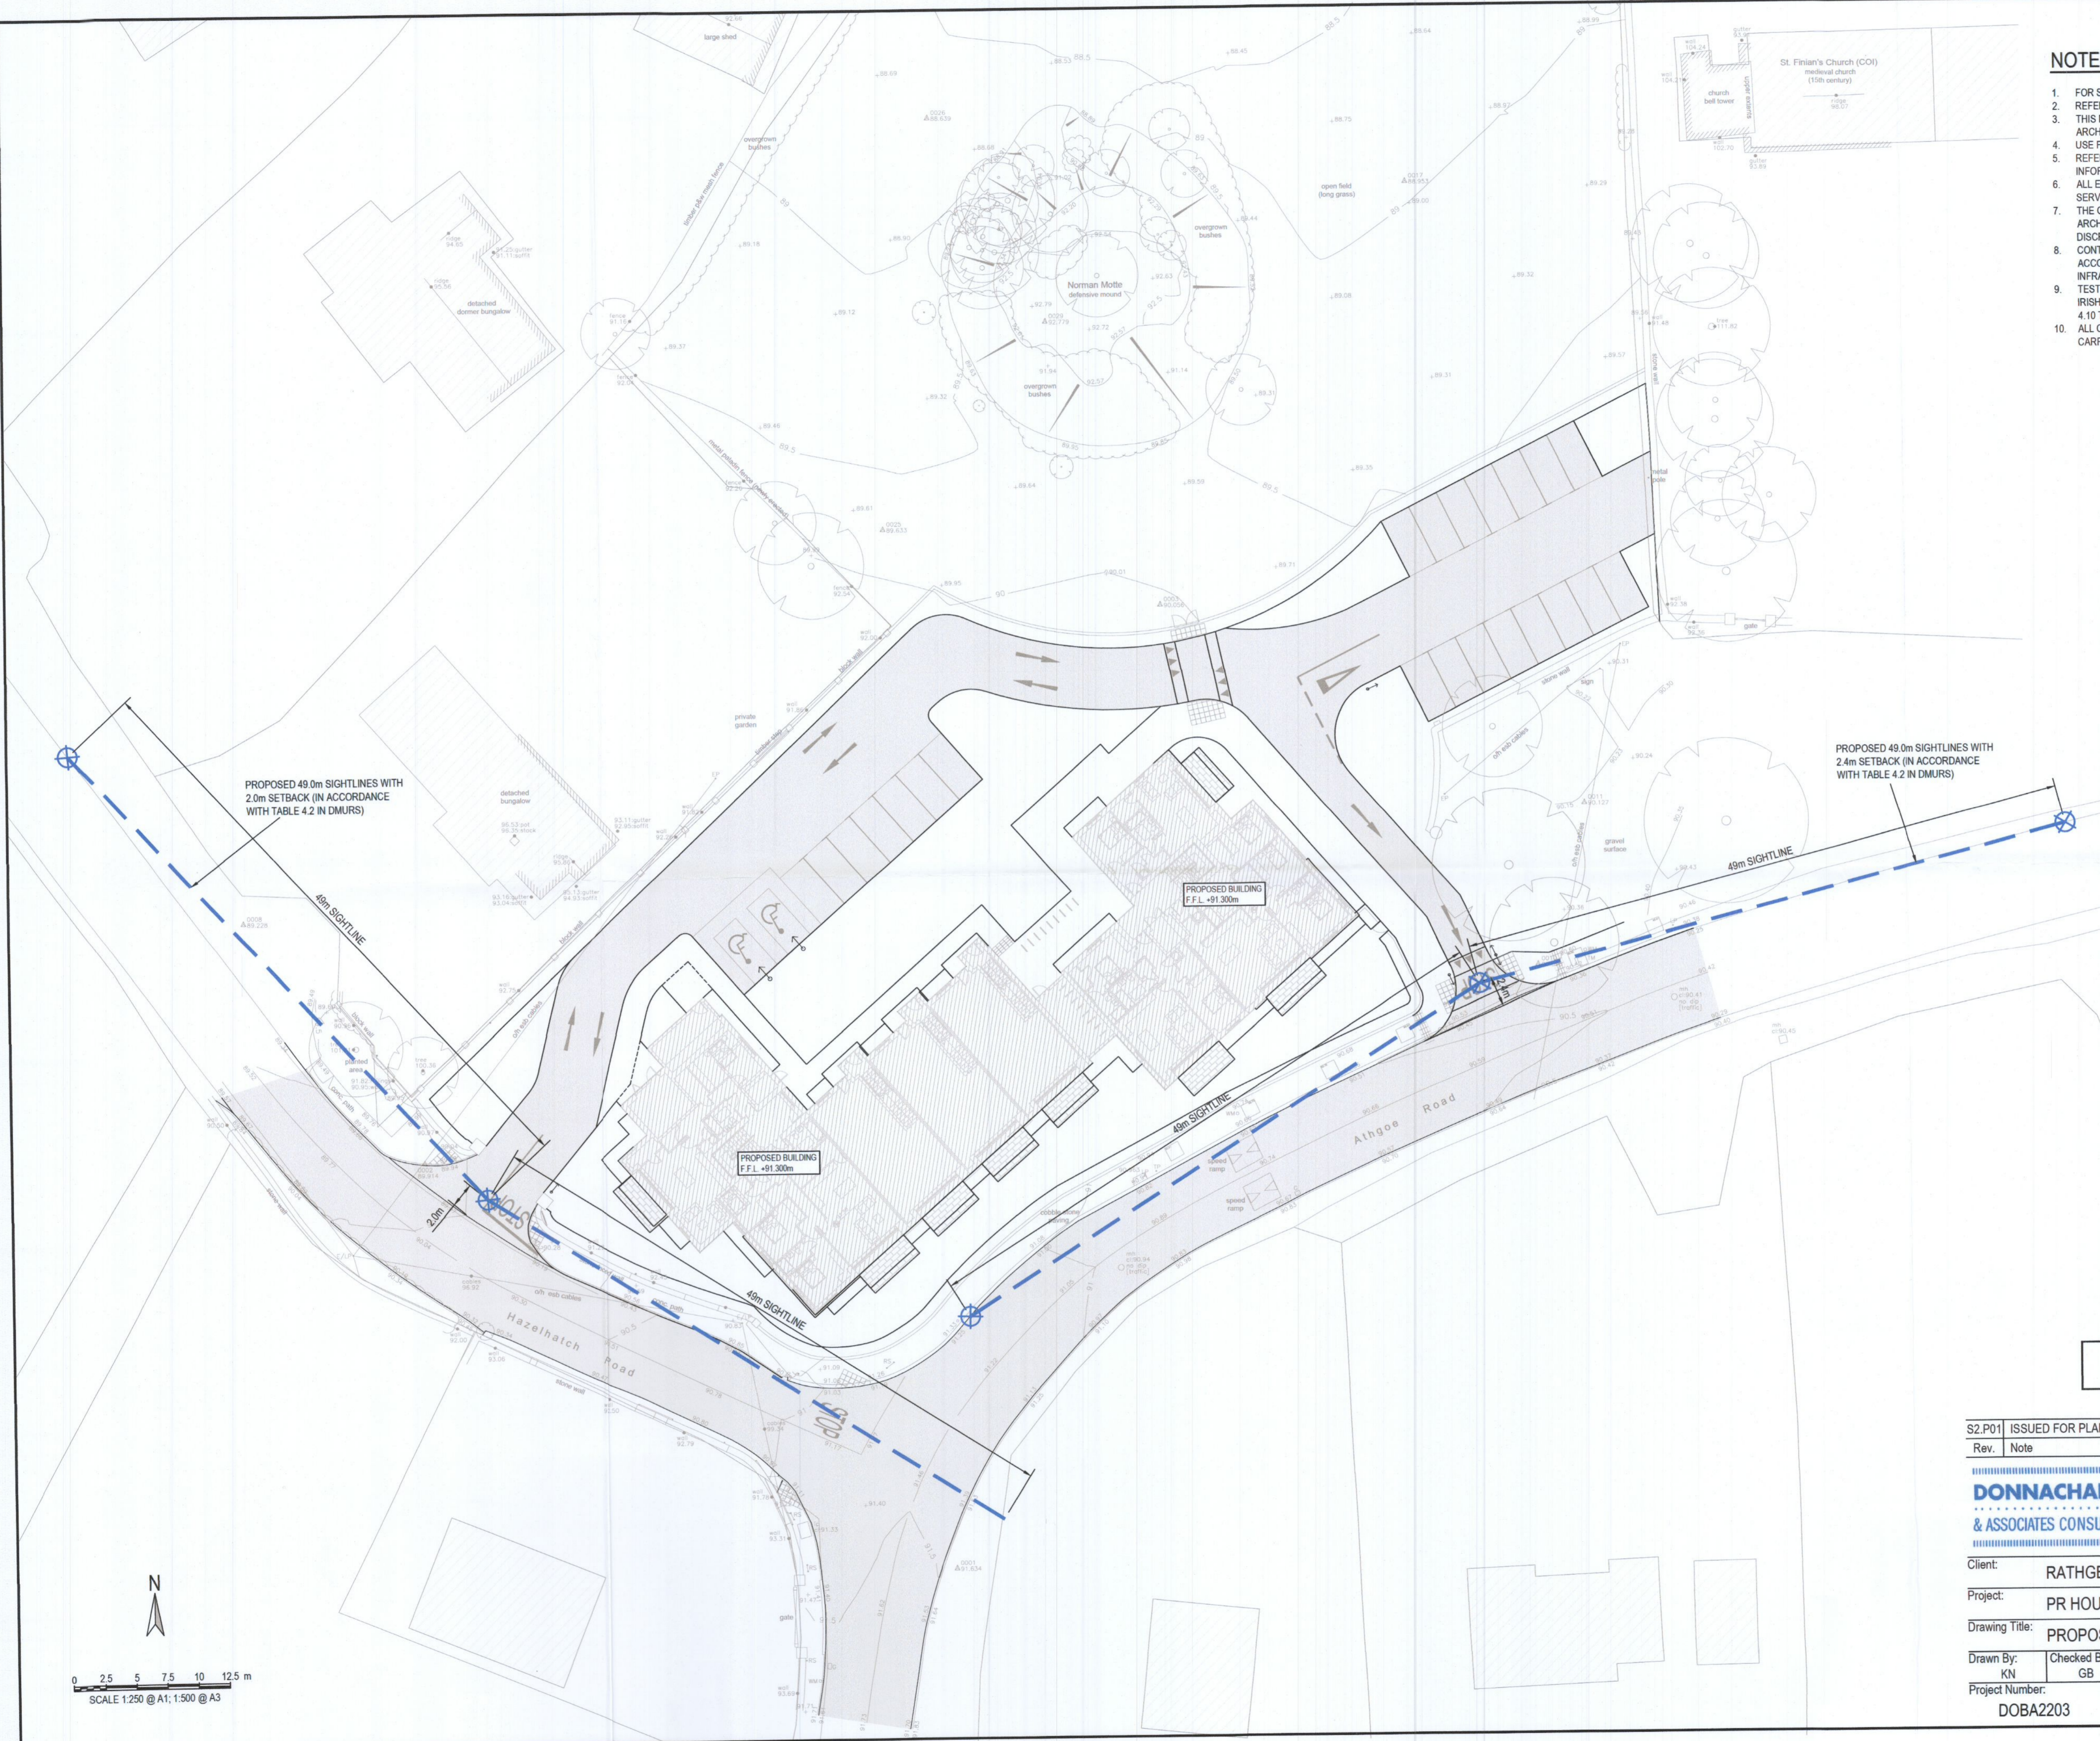

ISSUED FOR PLANNING

S2.P01	ISSUED FOR PLANNING	2022-08-05	KN	GB
Rev.	Note	Date	Drawn	Check
<p>DONNACHADH O'BRIEN & ASSOCIATES CONSULTING ENGINEERS</p> <p>UNIT 5C ELM HOUSE MILLENNIUM PARK NAAS CO. KILDARE</p> <p>PHONE +353 45 984 042 INFO@DOBRIENENGINEERS.IE WWW.DOBRIENENGINEERS.IE</p>				
Client: RATHGEARAN LTD				
Project: PR HOUSING DEVELOPMENT, MAIN ST. NEWCASTLE, CO DUBLIN				
Drawing Title: PROPOSED SIGHTLINE DRAWING				
Drawn By: KN	Checked By: GB	Approved By: DOB	Date: JULY 2022	Scale: 1:250
Project Number: DOBA2203		Drawing Number: 2203-DOB-XX-SI-DR-C-0080		Sheet Size: A1
			Status Code: S2	Rev Number: P01

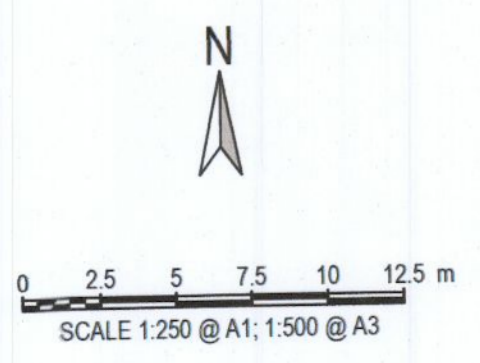


NOTES:

1. FOR STANDARD DOBA NOTES REFER TO DRAWING 2203-DOB-XX-DR-S00.1 & S00.2
2. REFER TO ARCHITECTS DRAWINGS FOR ALL SITE & APPLICATION BOUNDARIES
3. THIS DRAWING IS TO BE READ IN CONJUNCTION WITH ALL OTHER RELEVANT ARCHITECTS & ENGINEERS DRAWINGS AND SPECIFICATIONS.
4. USE FIGURED DIMENSIONS ONLY. DO NOT SCALE.
5. REFER TO SURVEY DRAWINGS FOR EXISTING SERVICES LAYOUTS AND MANHOLE INFORMATION
6. ALL EXISTING SURFACES TO BE REINSTATED FOLLOWING DIVERSION OF SERVICES/CONSTRUCTION OF NEW SERVICES
7. THE CONTRACTOR SHALL VERIFY ALL DIMENSIONS AND LEVELS WITH ARCHITECTURAL DRAWINGS PRIOR TO START OF CONSTRUCTION. ANY DISCREPANCIES TO BE NOTIFIED TO THE ENGINEER & ARCHITECT FOR RESOLUTION
8. CONTRACTOR TO ENSURE ALL WATER & WASTEWATER RELATED WORKS ARE IN ACCORDANCE WITH THE IRISH WATER WATER INFRASTRUCTURE & WASTEWATER INFRASTRUCTURE CODE OF PRACTICE & STANDARD DETAILS DOCUMENTS
9. TESTING OF ALL GRAVITY SEWERS AND MANHOLES TO BE IN ACCORDANCE WITH IRISH WATER CODE OF PRACTICE FOR WASTEWATER INFRASTRUCTURE SECTION 4.10 TESTING OF GRAVITY SEWERS & MANHOLES
10. ALL CONSTRUCTED DRAINAGE TO BE JETTED CLEAN & A CCTV SURVEY IS TO BE CARRIED OUT AFTER INSTALLATION

LEGEND:

— PROPOSED SIGHTLINE

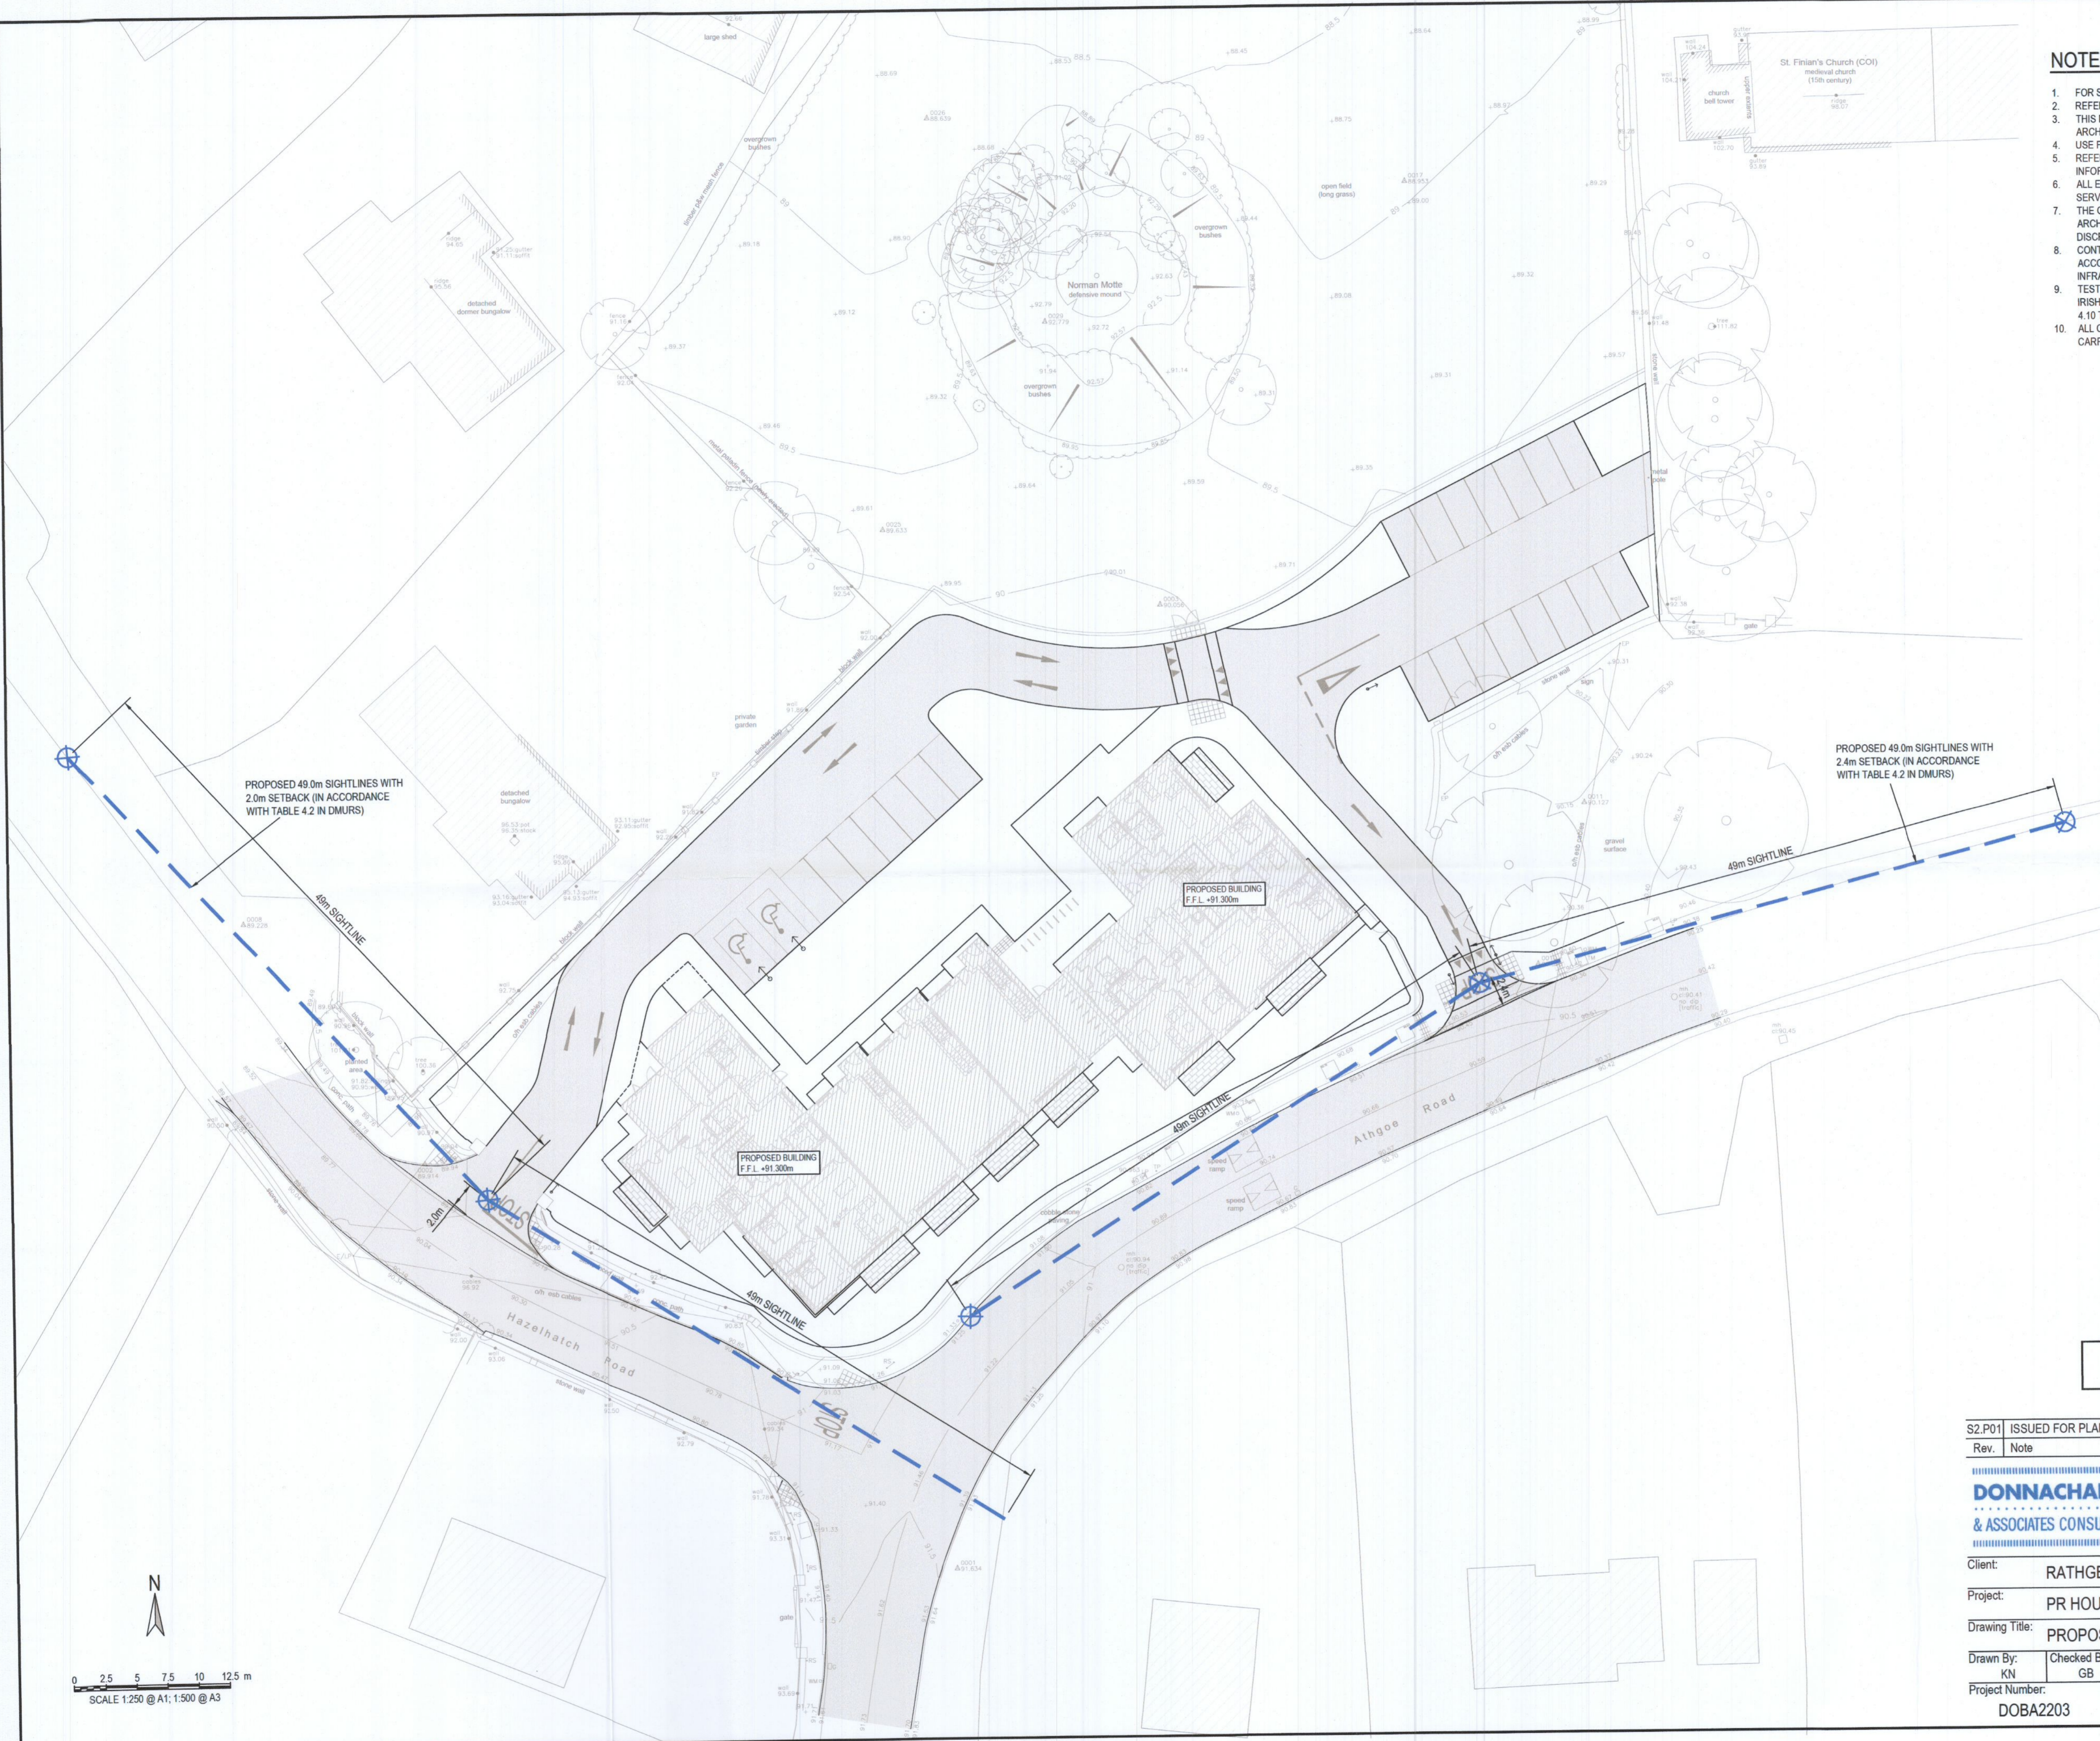

ISSUED FOR PLANNING


S2.P01	ISSUED FOR PLANNING	2022-08-05	KN	GB
Rev.	Note	Date	Drawn	Check

DONNACHADH O'BRIEN & ASSOCIATES CONSULTING ENGINEERS	UNIT 5C ELM HOUSE MILLENNIUM PARK NAAS CO. KILDARE	PHONE +353 45 984 042 INFO@DOBRIENENGINEERS.IE WWW.DOBRIENENGINEERS.IE
	Client: RATHGEARAN LTD	

Project: PR HOUSING DEVELOPMENT, MAIN ST. NEWCASTLE, CO DUBLIN

Drawing Title: PROPOSED SIGHTLINE DRAWING



Drawn By: KN	Checked By: GB	Approved By: DOB	Date: JULY 2022	Scale: 1:250	Sheet Size: A1
Project Number: DOBA2203	Drawing Number: 2203-DOB-XX-SI-DR-C-0080	Status Code: S2	Rev Number: P01		

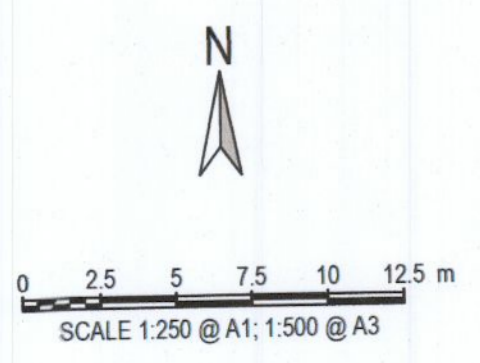

NOTES:

1. FOR STANDARD DOBA NOTES REFER TO DRAWING 2203-DOB-XX-DR-S00.1 & S00.2
2. REFER TO ARCHITECTS DRAWINGS FOR ALL SITE & APPLICATION BOUNDARIES
3. THIS DRAWING IS TO BE READ IN CONJUNCTION WITH ALL OTHER RELEVANT ARCHITECTS & ENGINEERS DRAWINGS AND SPECIFICATIONS.
4. USE FIGURED DIMENSIONS ONLY. DO NOT SCALE.
5. REFER TO SURVEY DRAWINGS FOR EXISTING SERVICES LAYOUTS AND MANHOLE INFORMATION
6. ALL EXISTING SURFACES TO BE REINSTATED FOLLOWING DIVERSION OF SERVICES/CONSTRUCTION OF NEW SERVICES
7. THE CONTRACTOR SHALL VERIFY ALL DIMENSIONS AND LEVELS WITH ARCHITECTURAL DRAWINGS PRIOR TO START OF CONSTRUCTION. ANY DISCREPANCIES TO BE NOTIFIED TO THE ENGINEER & ARCHITECT FOR RESOLUTION
8. CONTRACTOR TO ENSURE ALL WATER & WASTEWATER RELATED WORKS ARE IN ACCORDANCE WITH THE IRISH WATER WATER INFRASTRUCTURE & WASTEWATER INFRASTRUCTURE CODE OF PRACTICE & STANDARD DETAILS DOCUMENTS
9. TESTING OF ALL GRAVITY SEWERS AND MANHOLES TO BE IN ACCORDANCE WITH IRISH WATER CODE OF PRACTICE FOR WASTEWATER INFRASTRUCTURE SECTION 4.10 TESTING OF GRAVITY SEWERS & MANHOLES
10. ALL CONSTRUCTED DRAINAGE TO BE JETTED CLEAN & A CCTV SURVEY IS TO BE CARRIED OUT AFTER INSTALLATION

LEGEND:

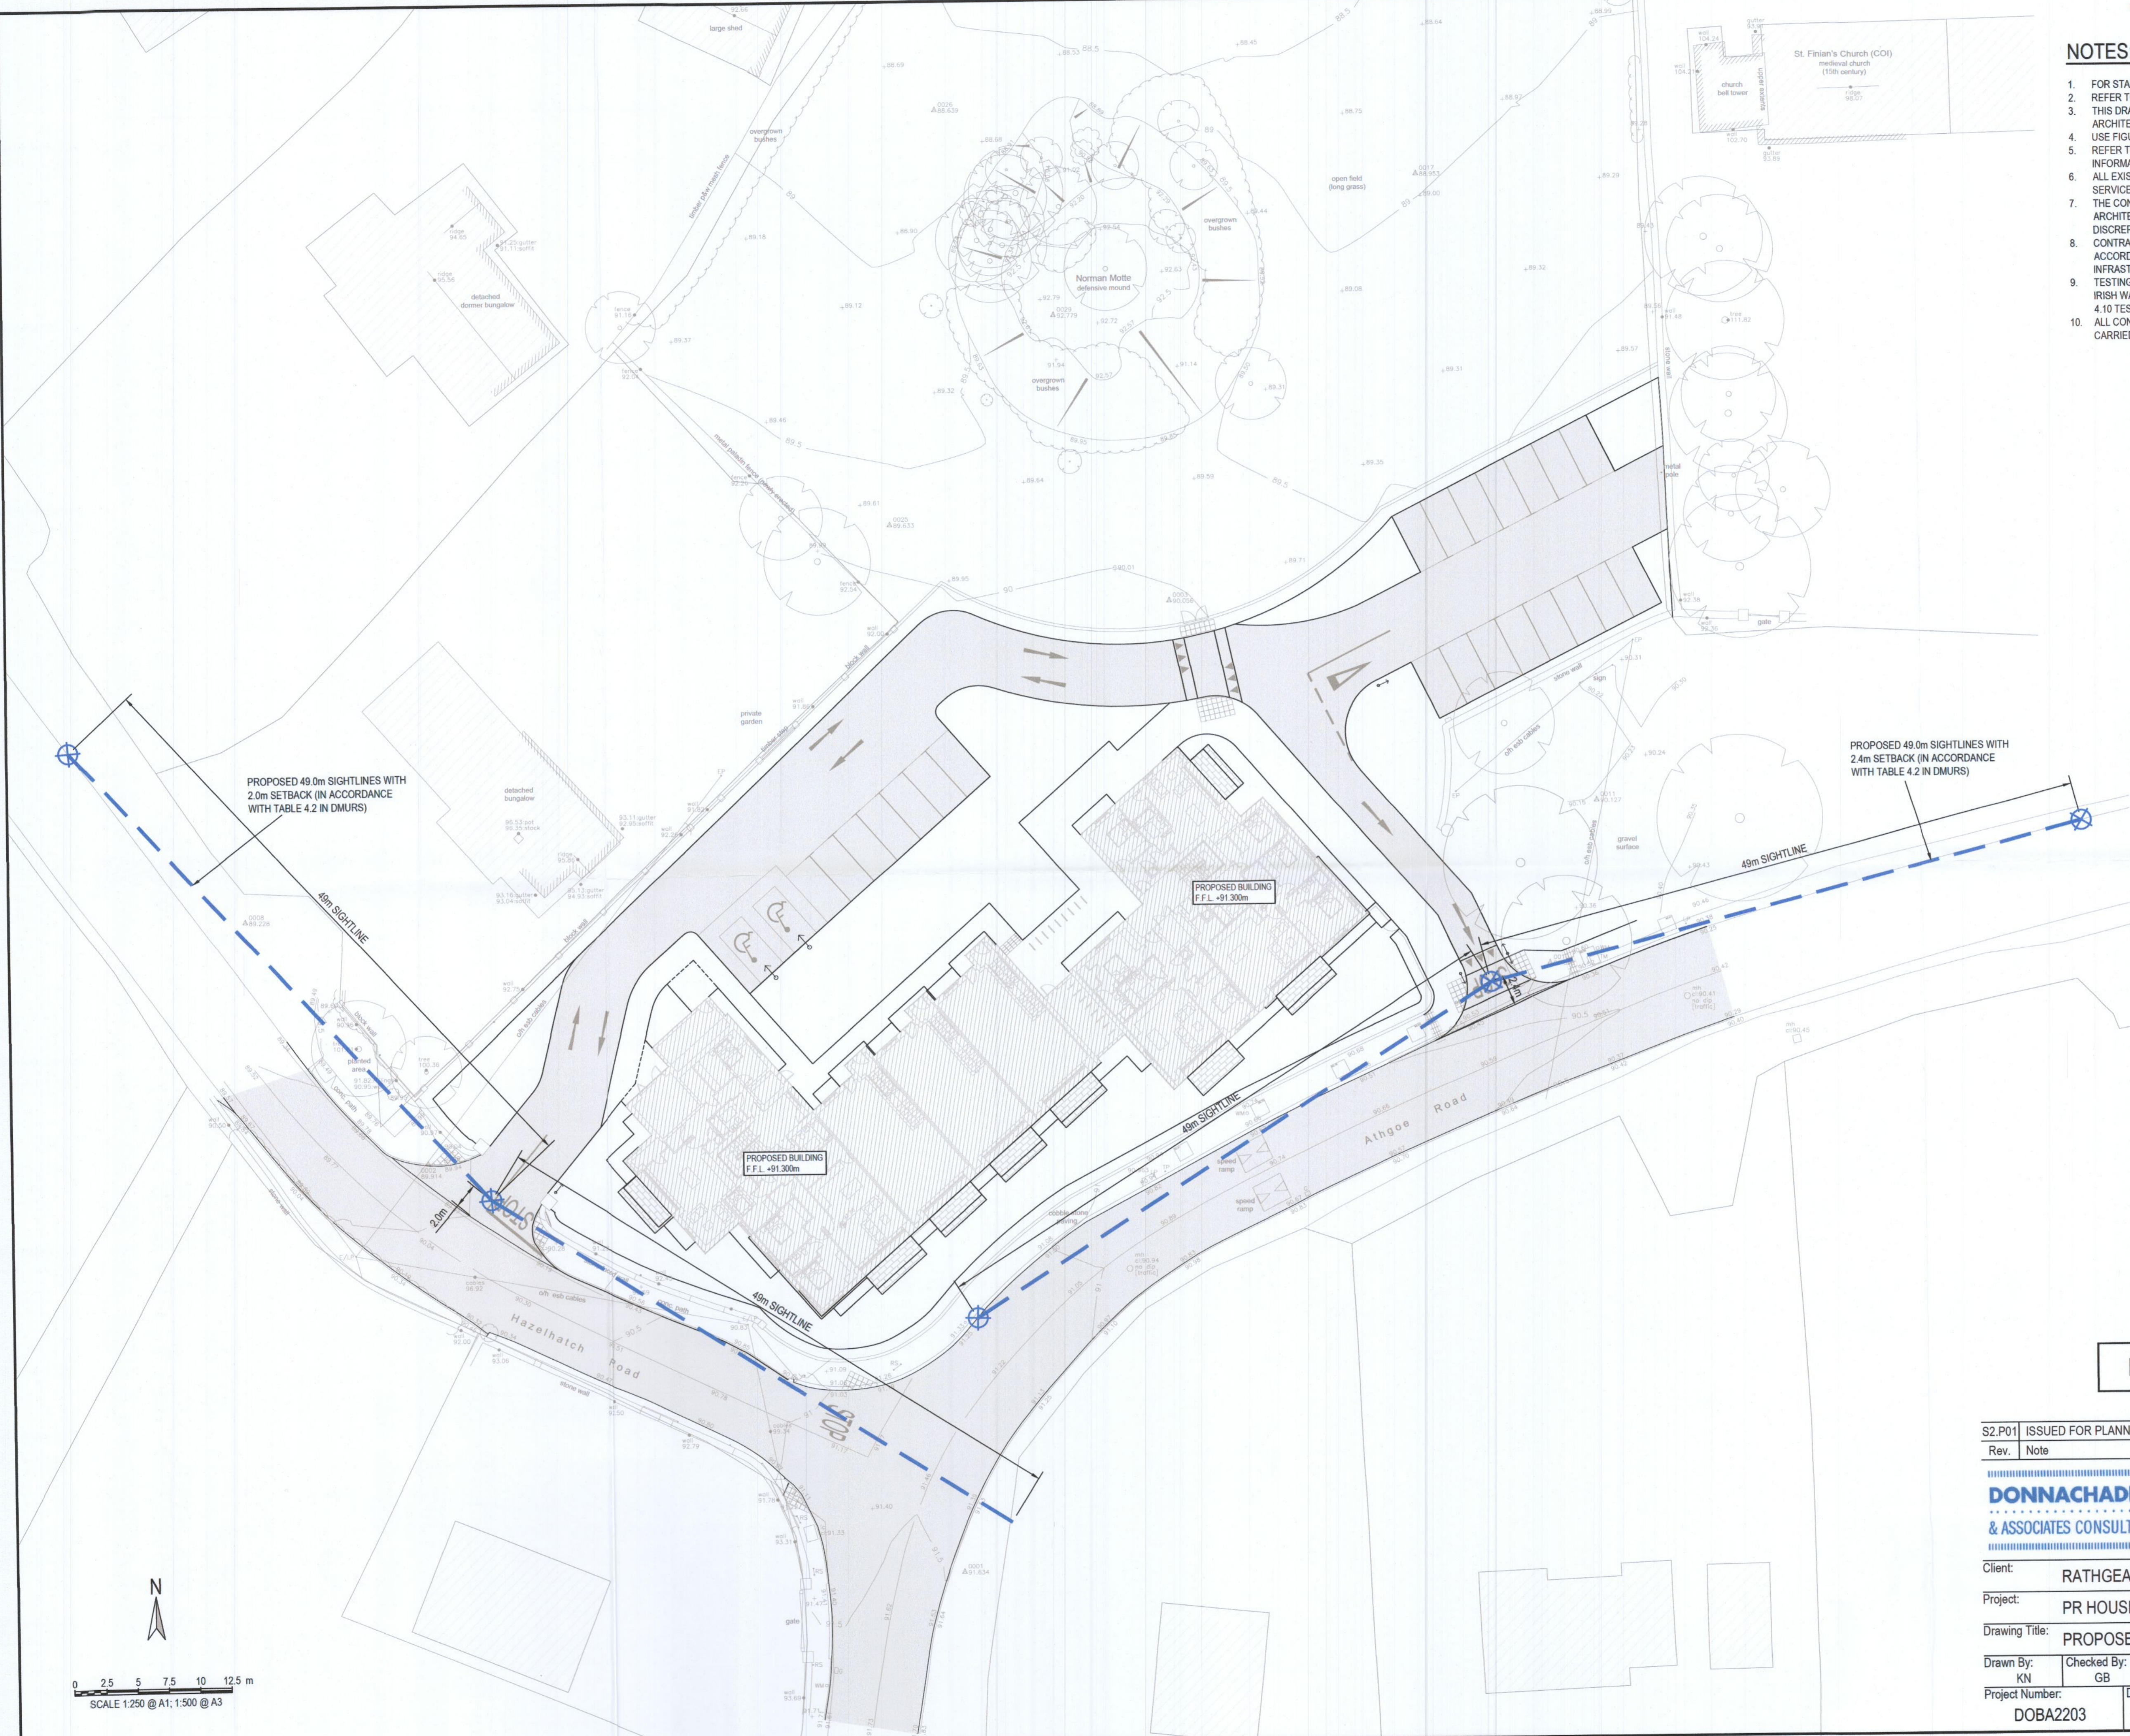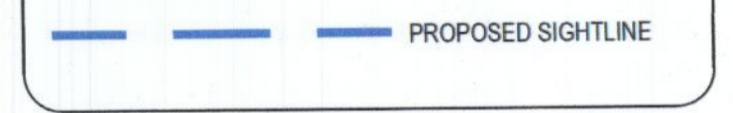

ISSUED FOR PLANNING

S2.P01	ISSUED FOR PLANNING	2022-08-05	KN	GB
Rev.	Note	Date	Drawn	Check

DONNACHADH O'BRIEN & ASSOCIATES CONSULTING ENGINEERS	UNIT 5C ELM HOUSE MILLENNIUM PARK NAAS CO. KILDARE	PHONE +353 45 984 042 INFO@DOBRIENENGINEERS.IE WWW.DOBRIENENGINEERS.IE
	Client: RATHGEARAN LTD Project: PR HOUSING DEVELOPMENT, MAIN ST. NEWCASTLE, CO DUBLIN Drawing Title: PROPOSED SIGHTLINE DRAWING	

Drawn By: KN	Checked By: GB	Approved By: DOB	Date: JULY 2022	Scale: 1:250	Sheet Size: A1	
Project Number: DOBA2203	Drawing Number: 2203-DOB-XX-SI-DR-C-0080	Status Code: S2	Rev Number: P01			

