




**1 DUB06 - SECTION A-A**  
 SCALE: 1:200

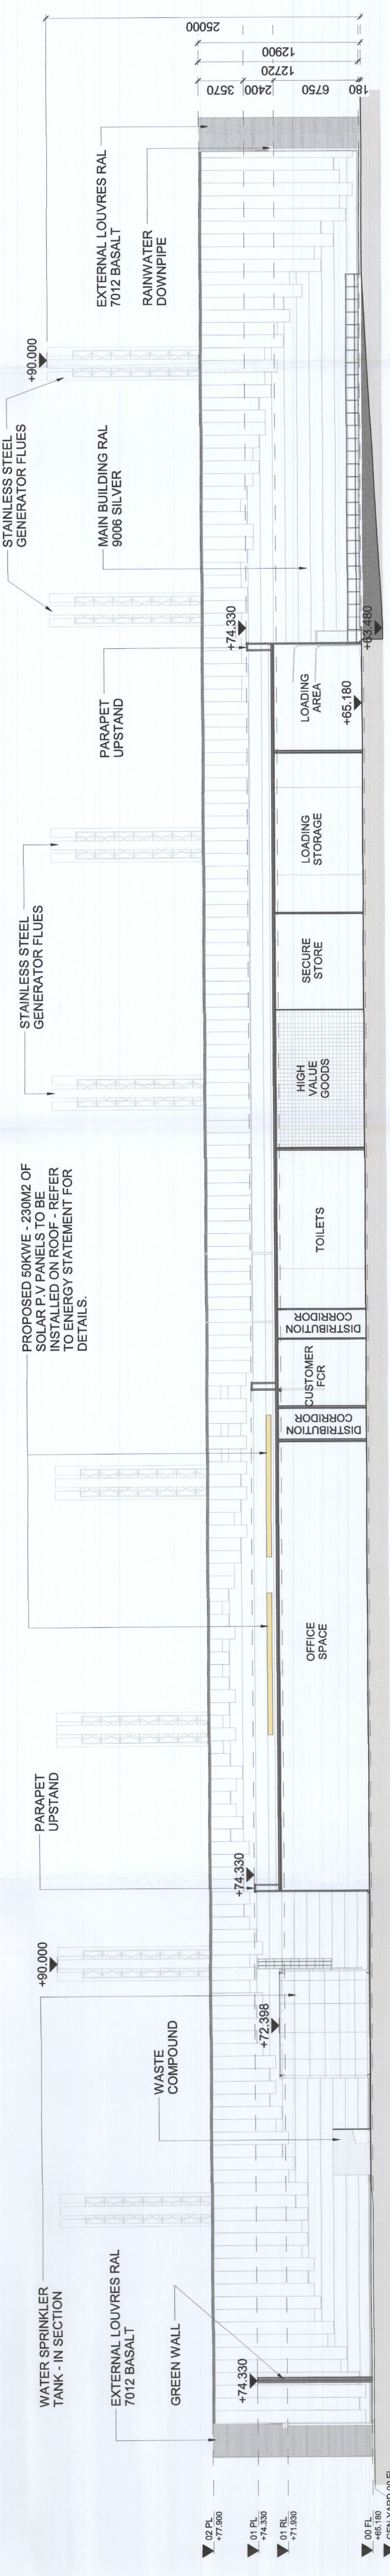

**2 DUB06 - SECTION B-B**  
 SCALE: 1:200

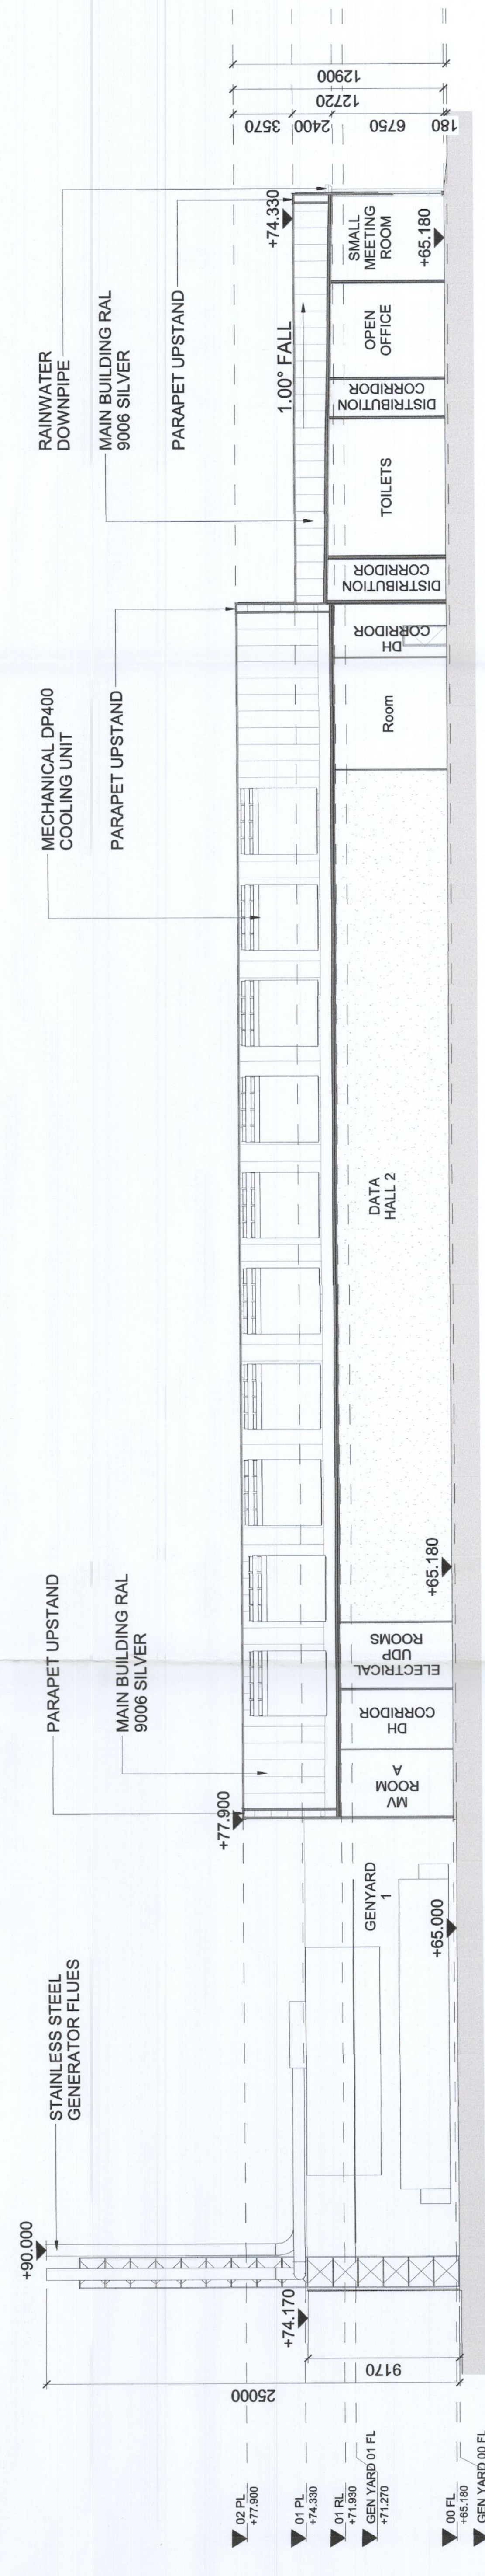


**3 DUB06 - SECTION C-C**  
 SCALE: 1:200

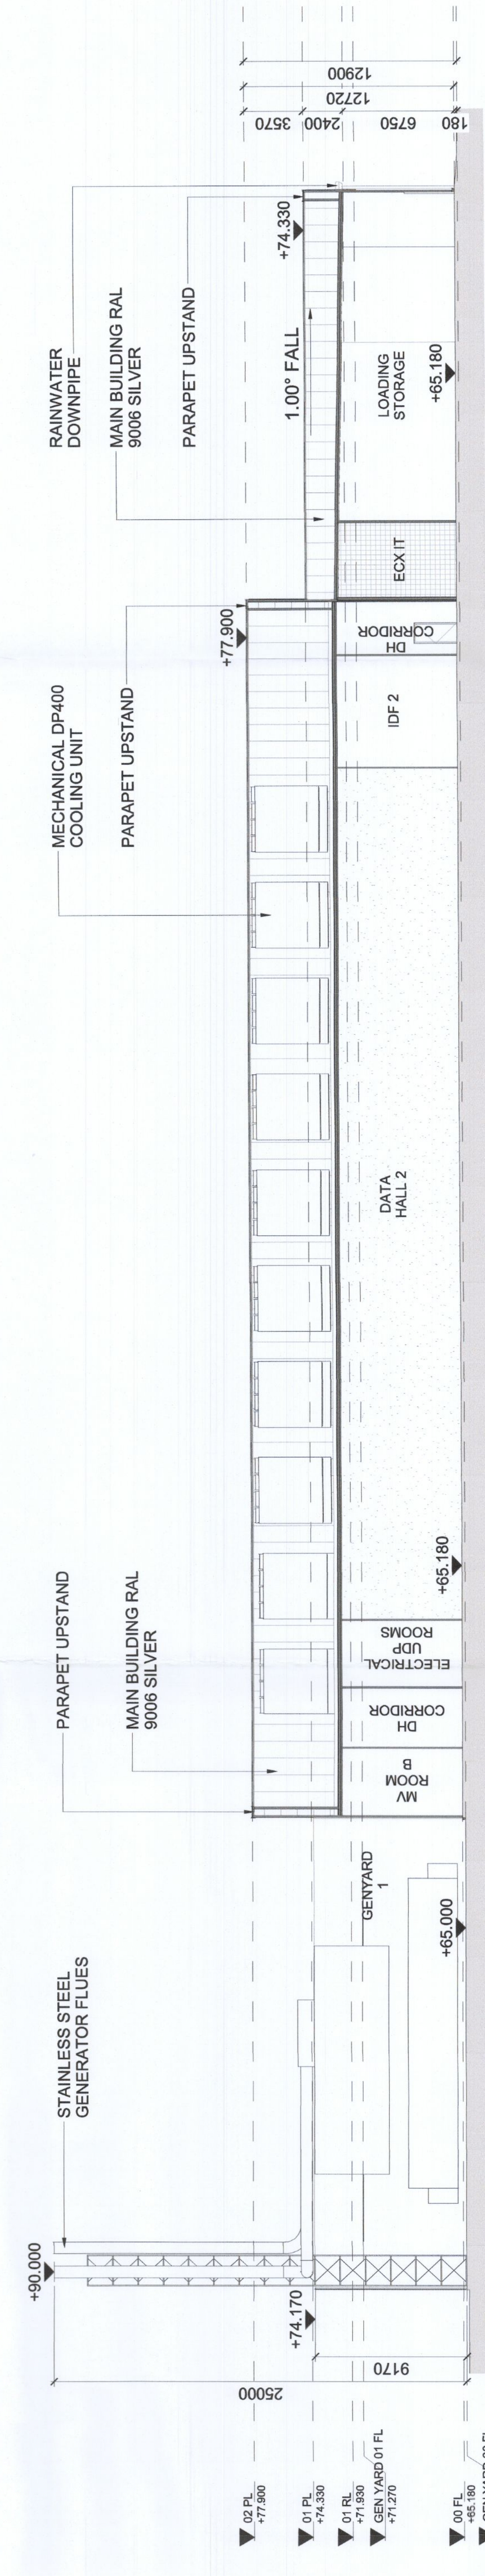

**4 DUB06 - SECTION D-D**  
 SCALE: 1:200

REV	DATE	DESCRIPTION	BY	CHK	APP
1	12/06/2021	ISSUED FOR PLANNING APPROVAL			

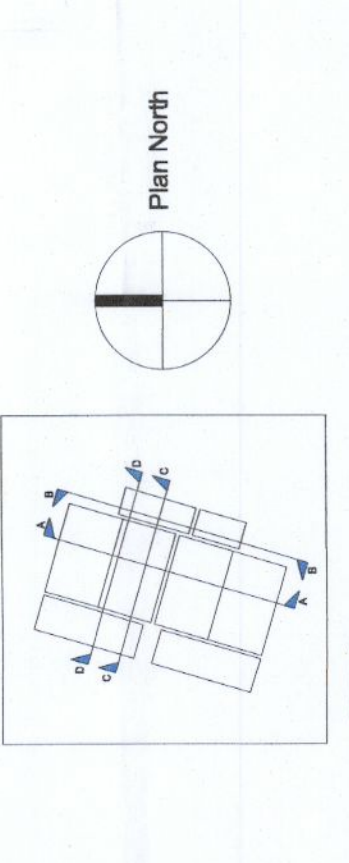

ISSUED FOR PLANNING APPROVAL

CLIENT: EdgeConnexX Inc.

PROJECT: EDCDUB06

DRAWING: PROPOSED SECTIONS

PROJECT NUMBER: 1020201  
 DATE: 12/06/2021  
 SCALE: AS SHOWN  
 DRAWING NUMBER: 1:200  
 STATUS CODE: A1  
 DRAWING NUMBER: P3.01  
 REVISION: P1