


Story	Room Name	Area	storage
Ground Floor	Bed 1	13.9	2.1
Ground Floor	Hall	8.5	1.7
Ground Floor	Kitchen/ Living	41.8	1.2
Ground Floor	Office	6.6	
Ground Floor	Store	4.4	1.65
Ground Floor	WC	5.4	
First Floor	Bath	4.5	
First Floor	Bed 2	10.2	.9
First Floor	Bed 3	14.7	2.3
First Floor	Hall	7.6	

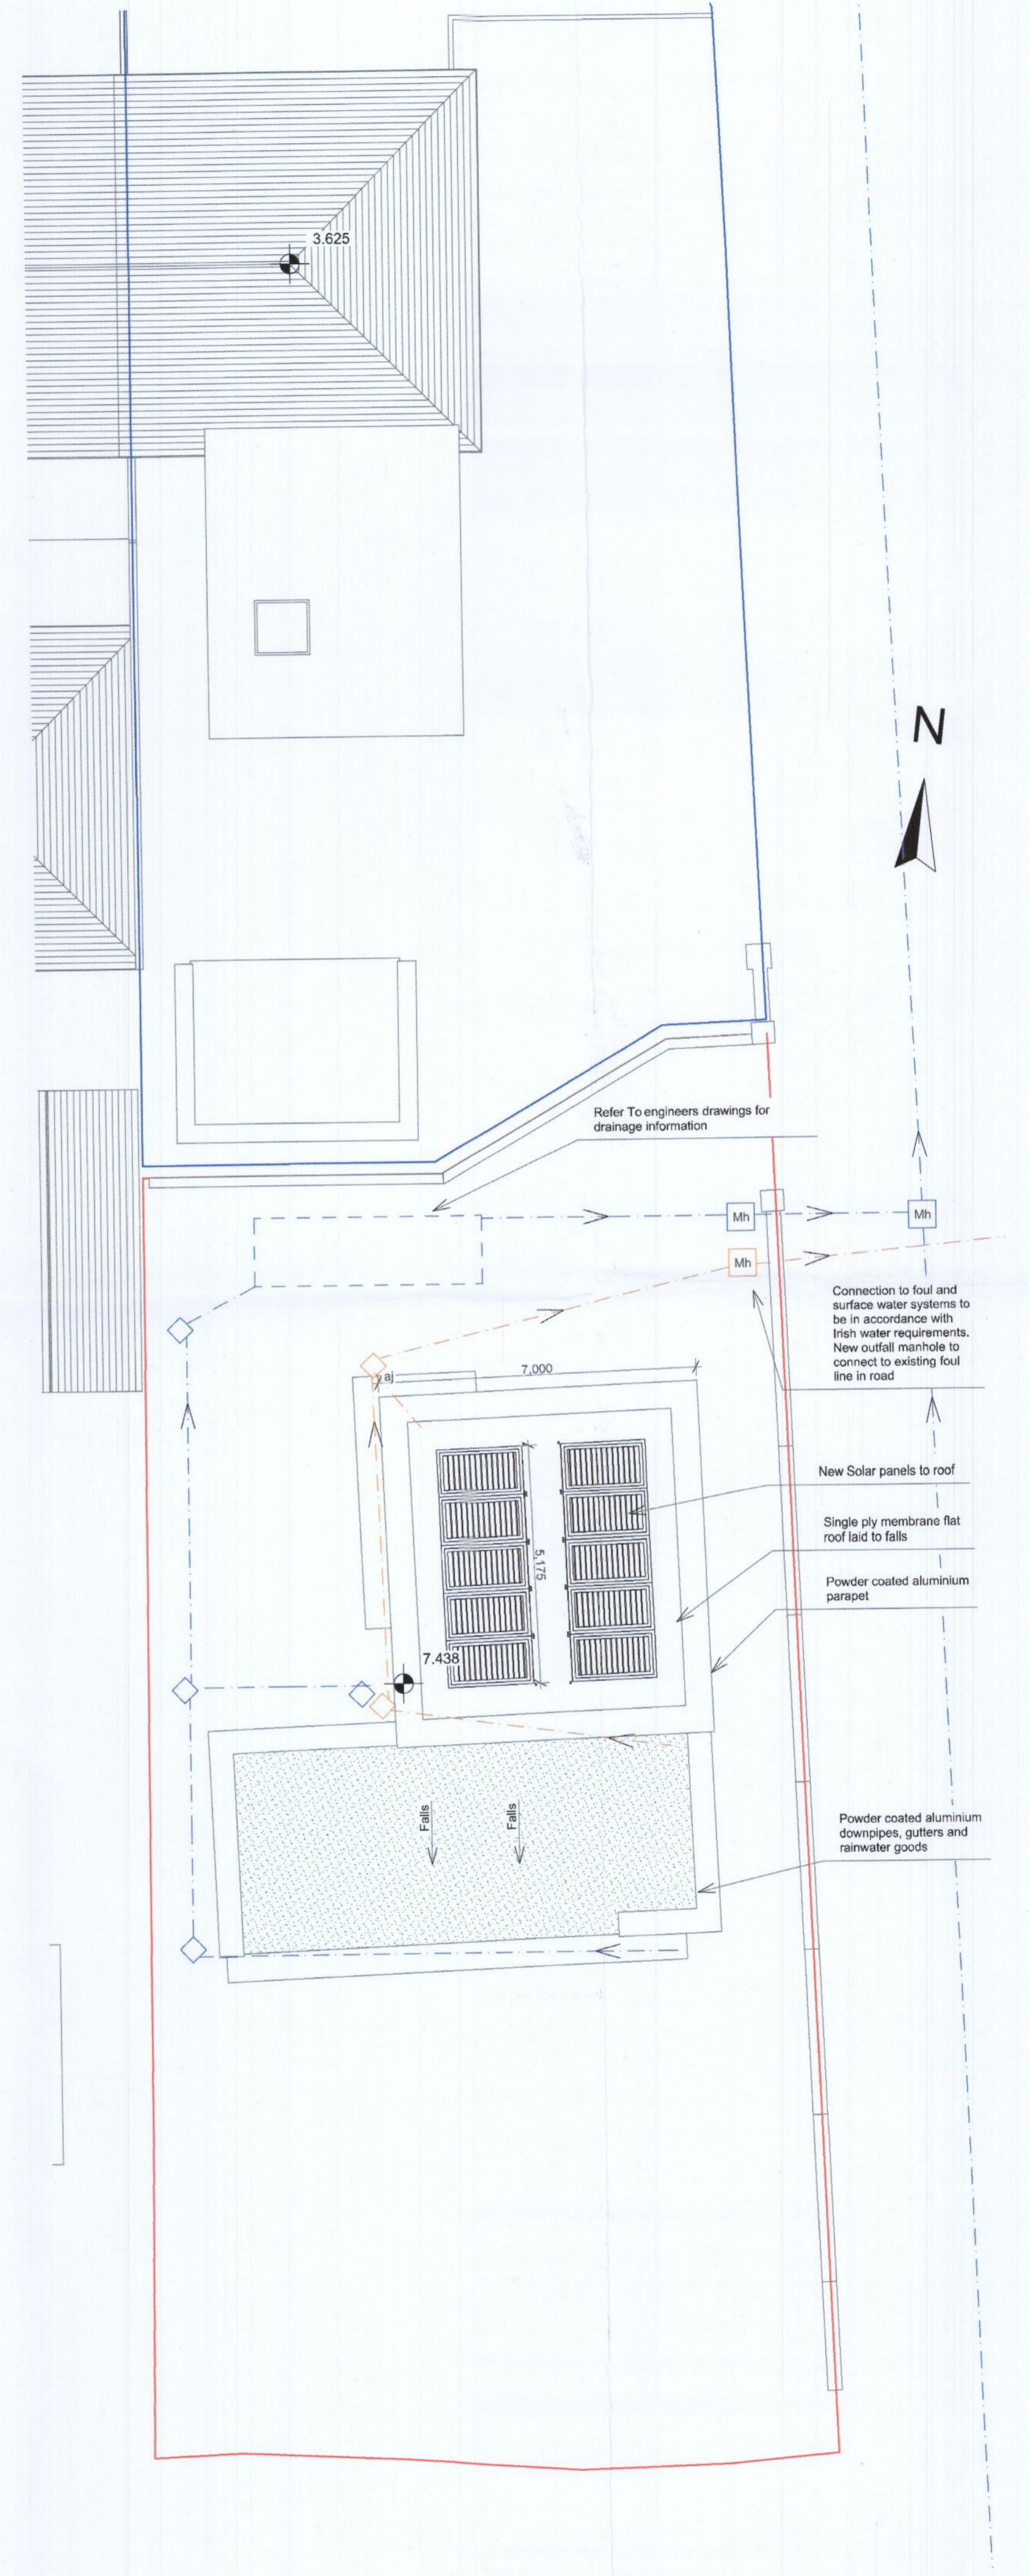

**IMPORTANT**  
This document and its design content is copyright ©. It shall be read in conjunction with all other associated project information including models, specifications, schedules and related consultants documents. Do not scale from documents. All dimensions to be checked on site. Immediately report any discrepancies, errors or omissions on this document to the Originator. If in doubt ASK.

NOTES  
LEGEND

**ADDITIONAL INFORMATION**

03	GorkaPadronee	12/08/2022	Additional Information
02	Boohan/Collins	20/01/2022	updated for single house
01	Boohan	20/12/2020	
RevID	Transmitted By	Transmitted Date	Change Name
PROJECT TITLE		SITE	
Ken Keegan		6 Boden Villas D16 K7X2	
CLIENT	Ken Keegan	SCALE	1:100, 1:1 @ A1
STATUS	planning	Drawn By	GorkaPadronee
		Date	12/08/2022
		Checked By	
		Approved By	
DRAWING TITLE			
GA Plans			
Project No	DRAWING NO.	REV.	
2022	P03	- 03	
DARRAGH LYNCH ARCHITECTS			
DARRAGH LYNCH ARCHITECTS, BETTARY HOUSE, NEW ST. MALACH, CO. DUBLIN			
INFO@DARRAGHLYNCH.IE 01 816 8864, 086 604 5581			