



01
5000 EXISTING SITE SECTION A-A
1:200 @ A1

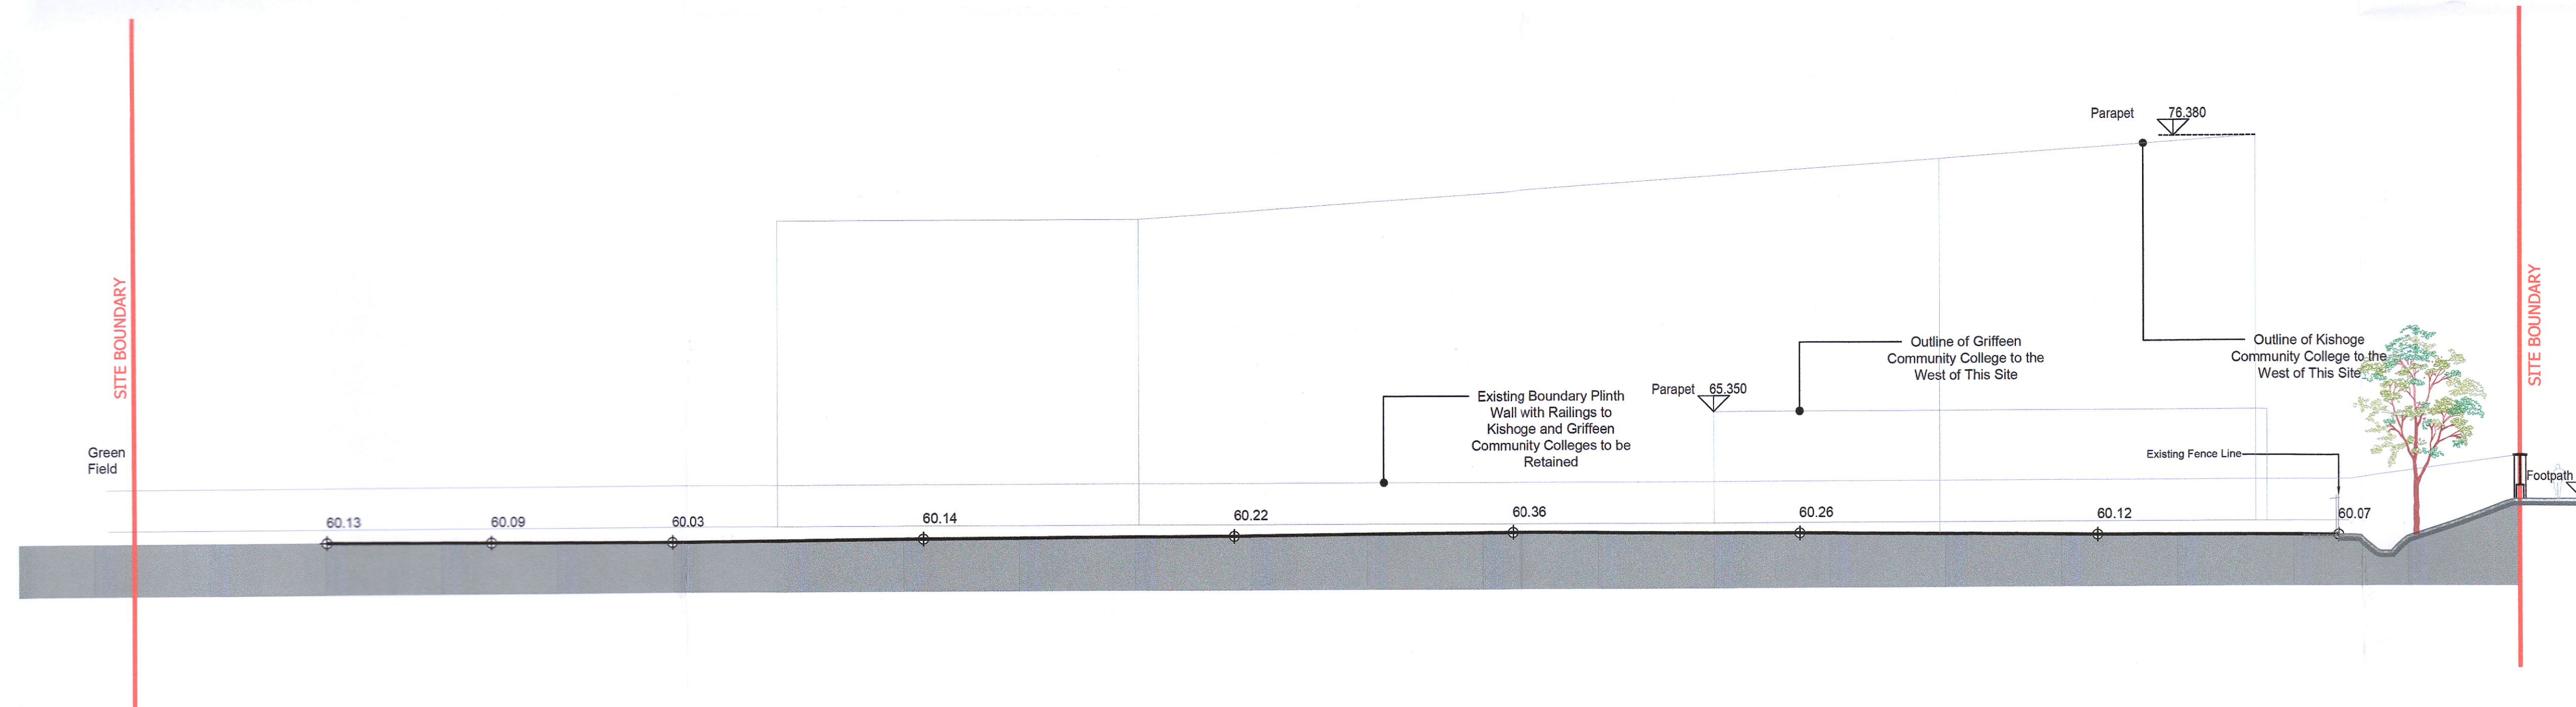

02
5000 EXISTING SITE SECTION B-B
1:200 @ A1

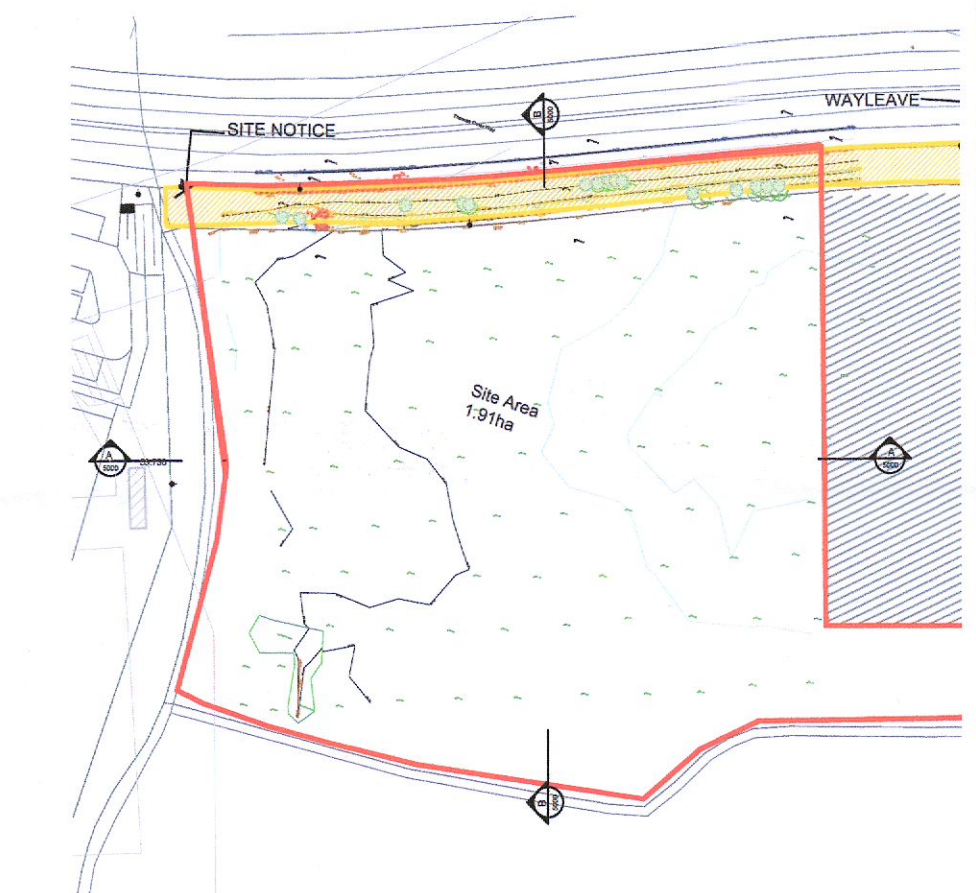

03
5000 EXISTING SITE KEY PLAN
1:1500 @ A1

- LEGEND**
- SITE BOUNDARY
 - WAYLEAVE
 - X SITE NOTICE

DO NOT SCALE FROM THIS DRAWING

Copyright in all documents and drawings prepared by AFEC Engineering Ltd. and in any works executed from those documents and drawings shall remain the property of AFEC Engineering Ltd. unless otherwise agreed at project inception.

This drawing is to be read in conjunction with all relevant engineers & specialist drawings, specifications and contract documents. Work to typical dimensions only. All documents to be verified by the contractor on site. All discrepancies should be reported to the architect prior to commencement of the work.

NOTES

REV	DATE	DESCRIPTION	MD BY	DL CHKD BY	CK APPD BY
P01	25.07.2022	ISSUED FOR PLANNING			

AFEC
INTERNATIONAL

81, Swords Enterprise Park, Swords, Dublin, K17YX37
W: www.afec.ie E: admin@afec.ie P: 01 5642326

CLIENT Department of Education	AFEC JOB NO. 22005
DRAWING TITLE Existing Site Sections	SCALE (@ A1) 1:500
SCHOOL Site @ Kishoge	STATUS S04
DRAWING NUMBER SDP-AFEC-00-DR-A-5000	REVISION P01