
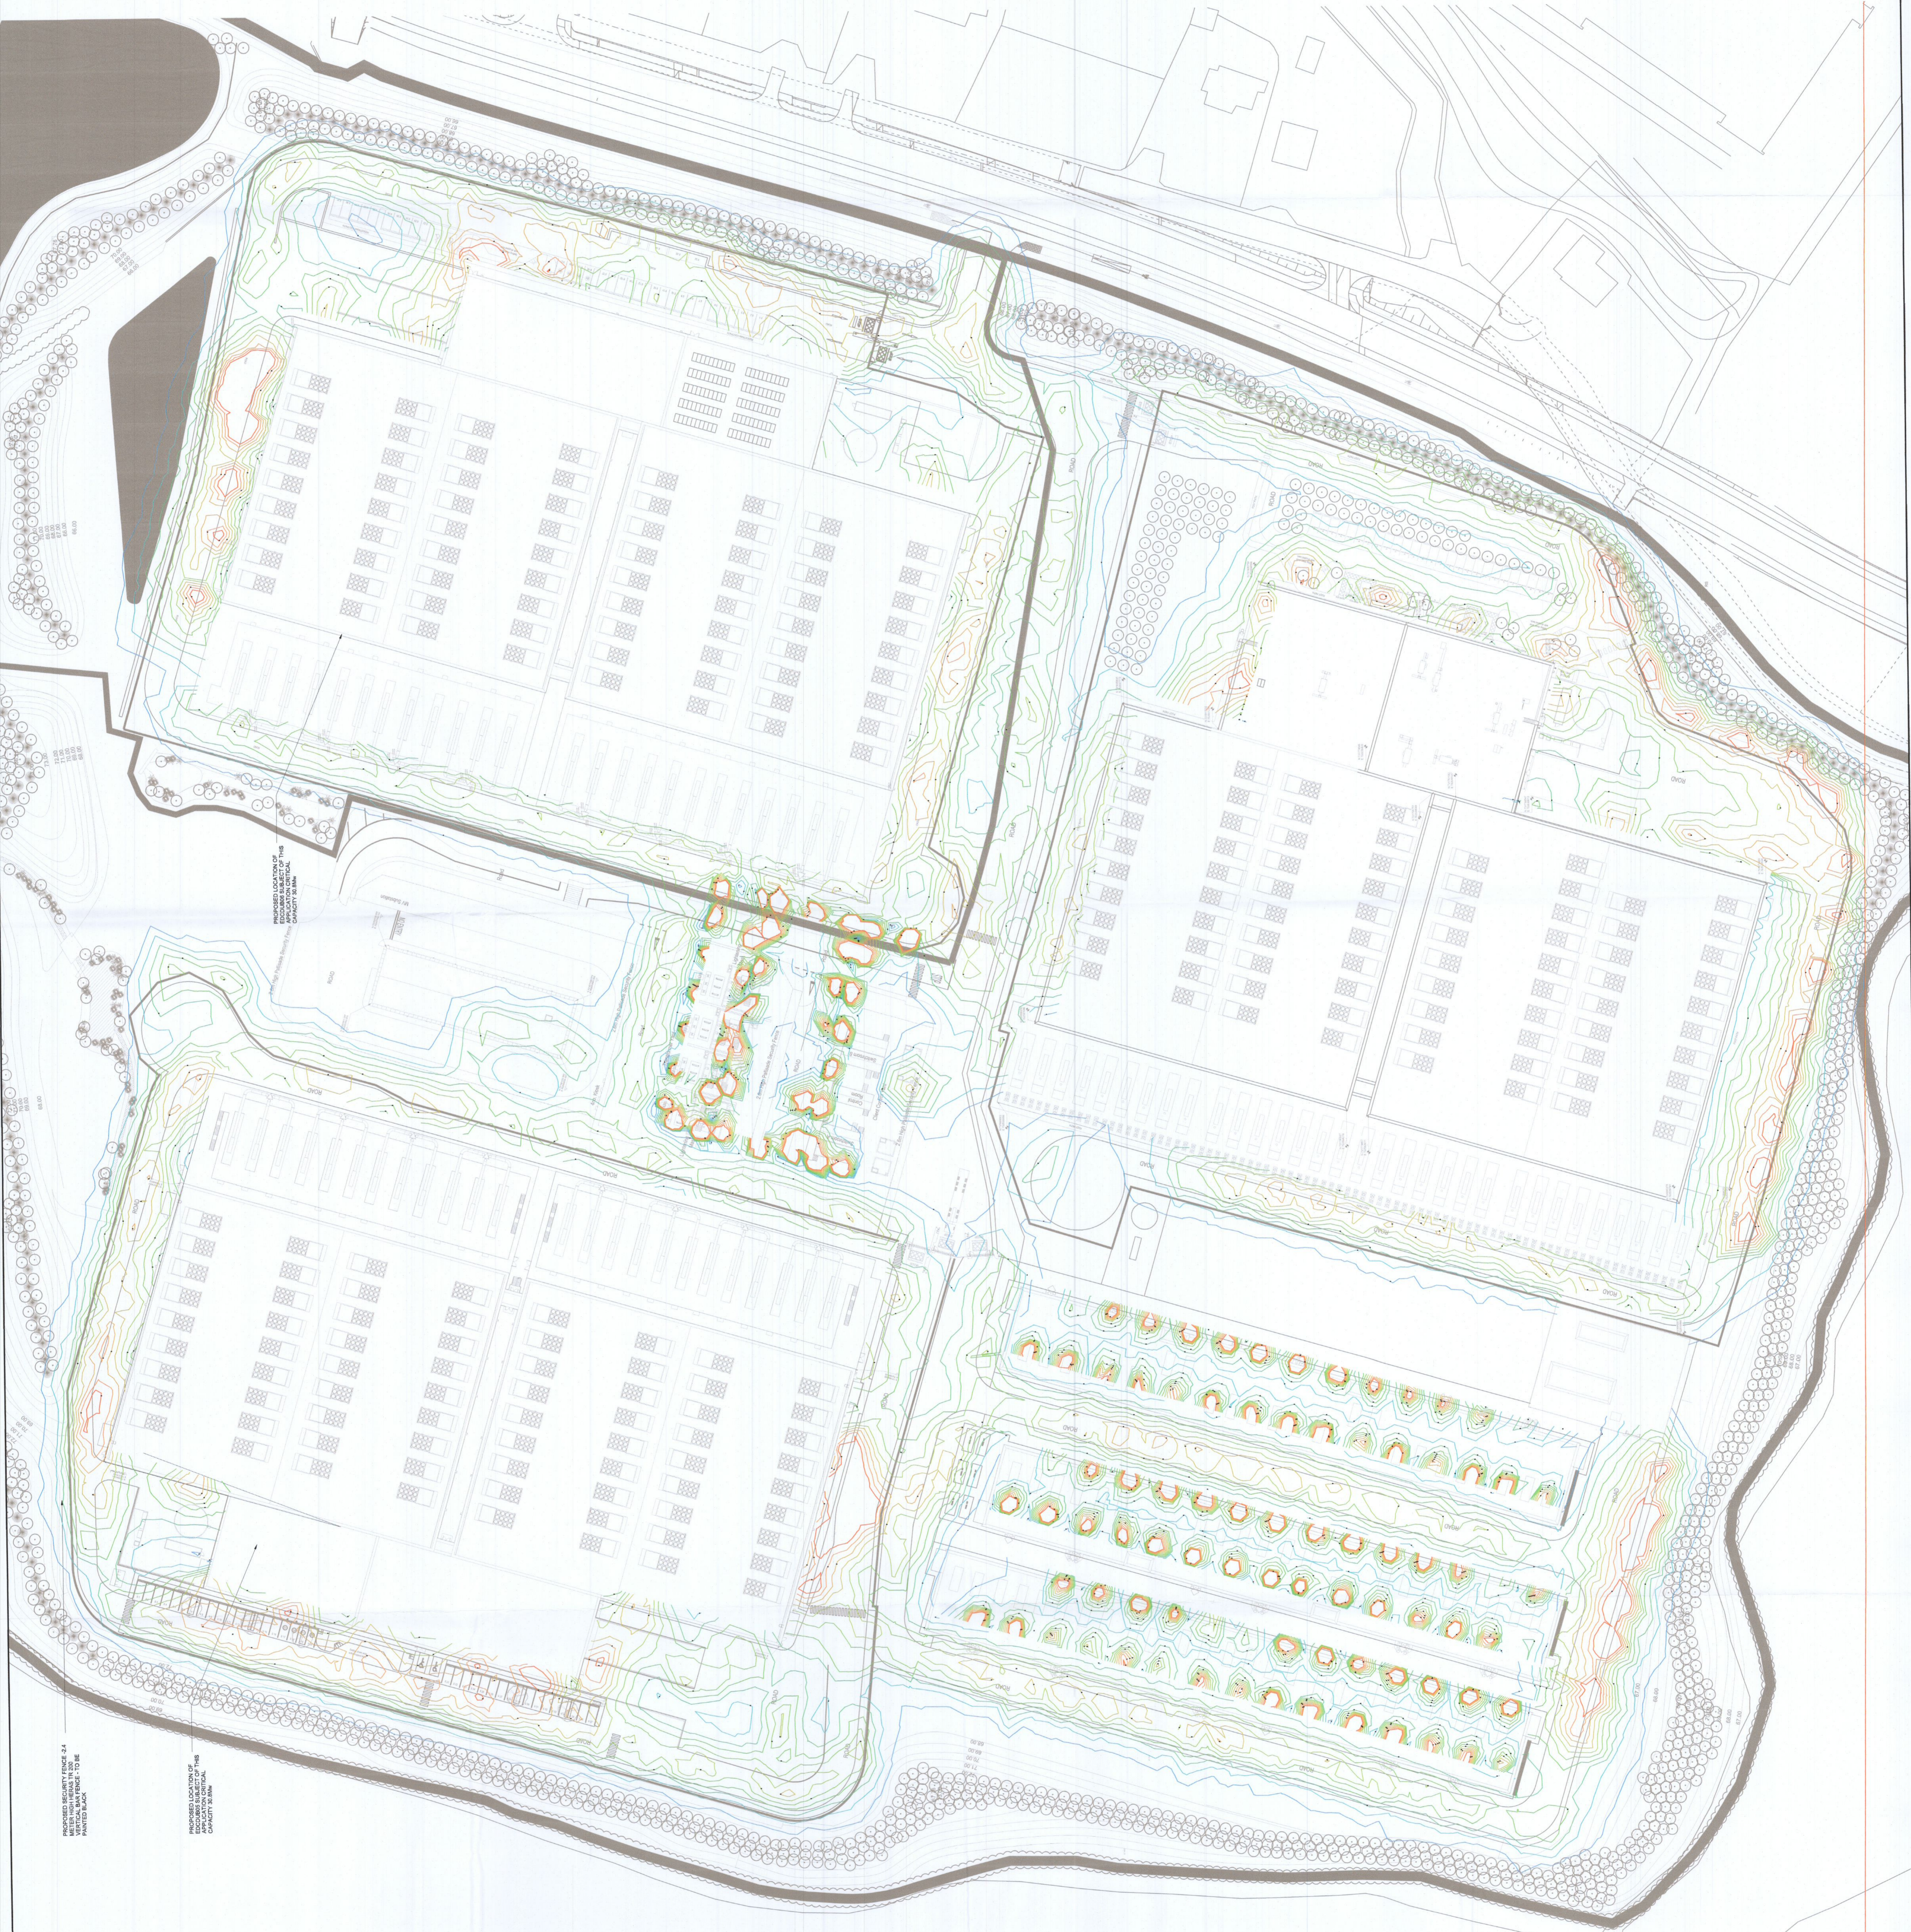


Legend

- P862-32 LED FW lens 650mA
- P862-32-F3-NW-F0650-65W 38W
- P862-64 LED T4B lens 550mA
- P862-64-F2B-NW-F550-108W

Isolines

- 1 lx
- 5 lx
- 10.0 lx
- 15.0 lx
- 20.0 lx
- 25.0 lx
- 30.0 lx
- 40.0 lx
- 50.0 lx

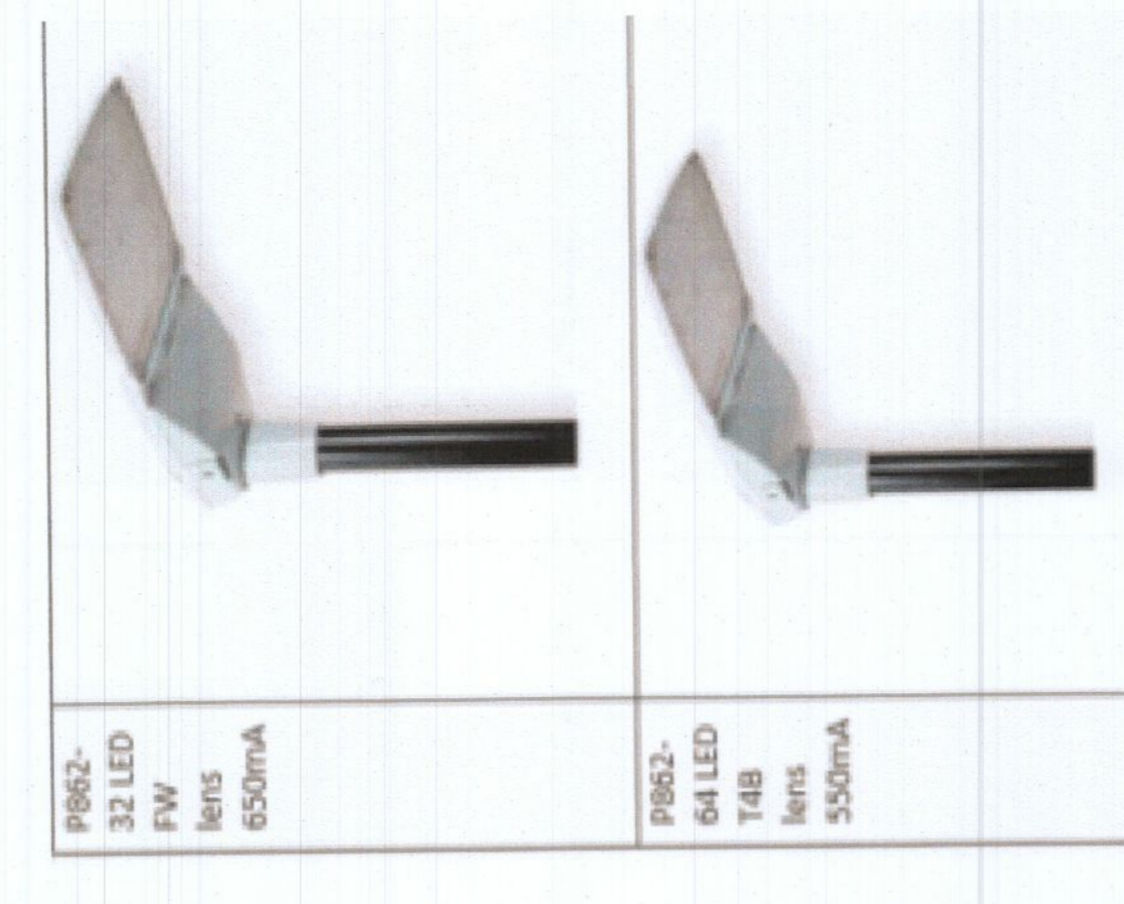

IMPORTED SEGMENT TUBE 24
WARRANTY PERIOD TO BE
MAINTAINED AREA

PROPOSED LOCATION OF
SERVICE RACKS TO BE
CAPACITY 30 BAY

PRELIMINARY ISSUE	
ethos ENGINEERING	
Penthouse Suite, 100 St. James's Gate, Blackhorse Road, Sandymount, Dublin 18. Tel: +353 (0)1 303220 Web: www.ethoseng.ie Email: info@ethoseng.ie	
Client:	EdgeComer
Project:	ECC DUB06
Drawing Title:	Electrical Services External Site Services Site Layout
Drawn By:	DH
Checked By:	LD
Scale:	1:500 @ A0
Date:	July 2022
Project No.:	ECC-ETH-2022-05-01
Revision:	P1 XX