


NOTES:
 1. THIS DRAWING IS TO BE READ IN CONJUNCTION WITH ALL OTHER RELEVANT DRAWINGS & SPECIFICATIONS.
 2. DO NOT SCALE, USE FIGURED DIMENSIONS ONLY.

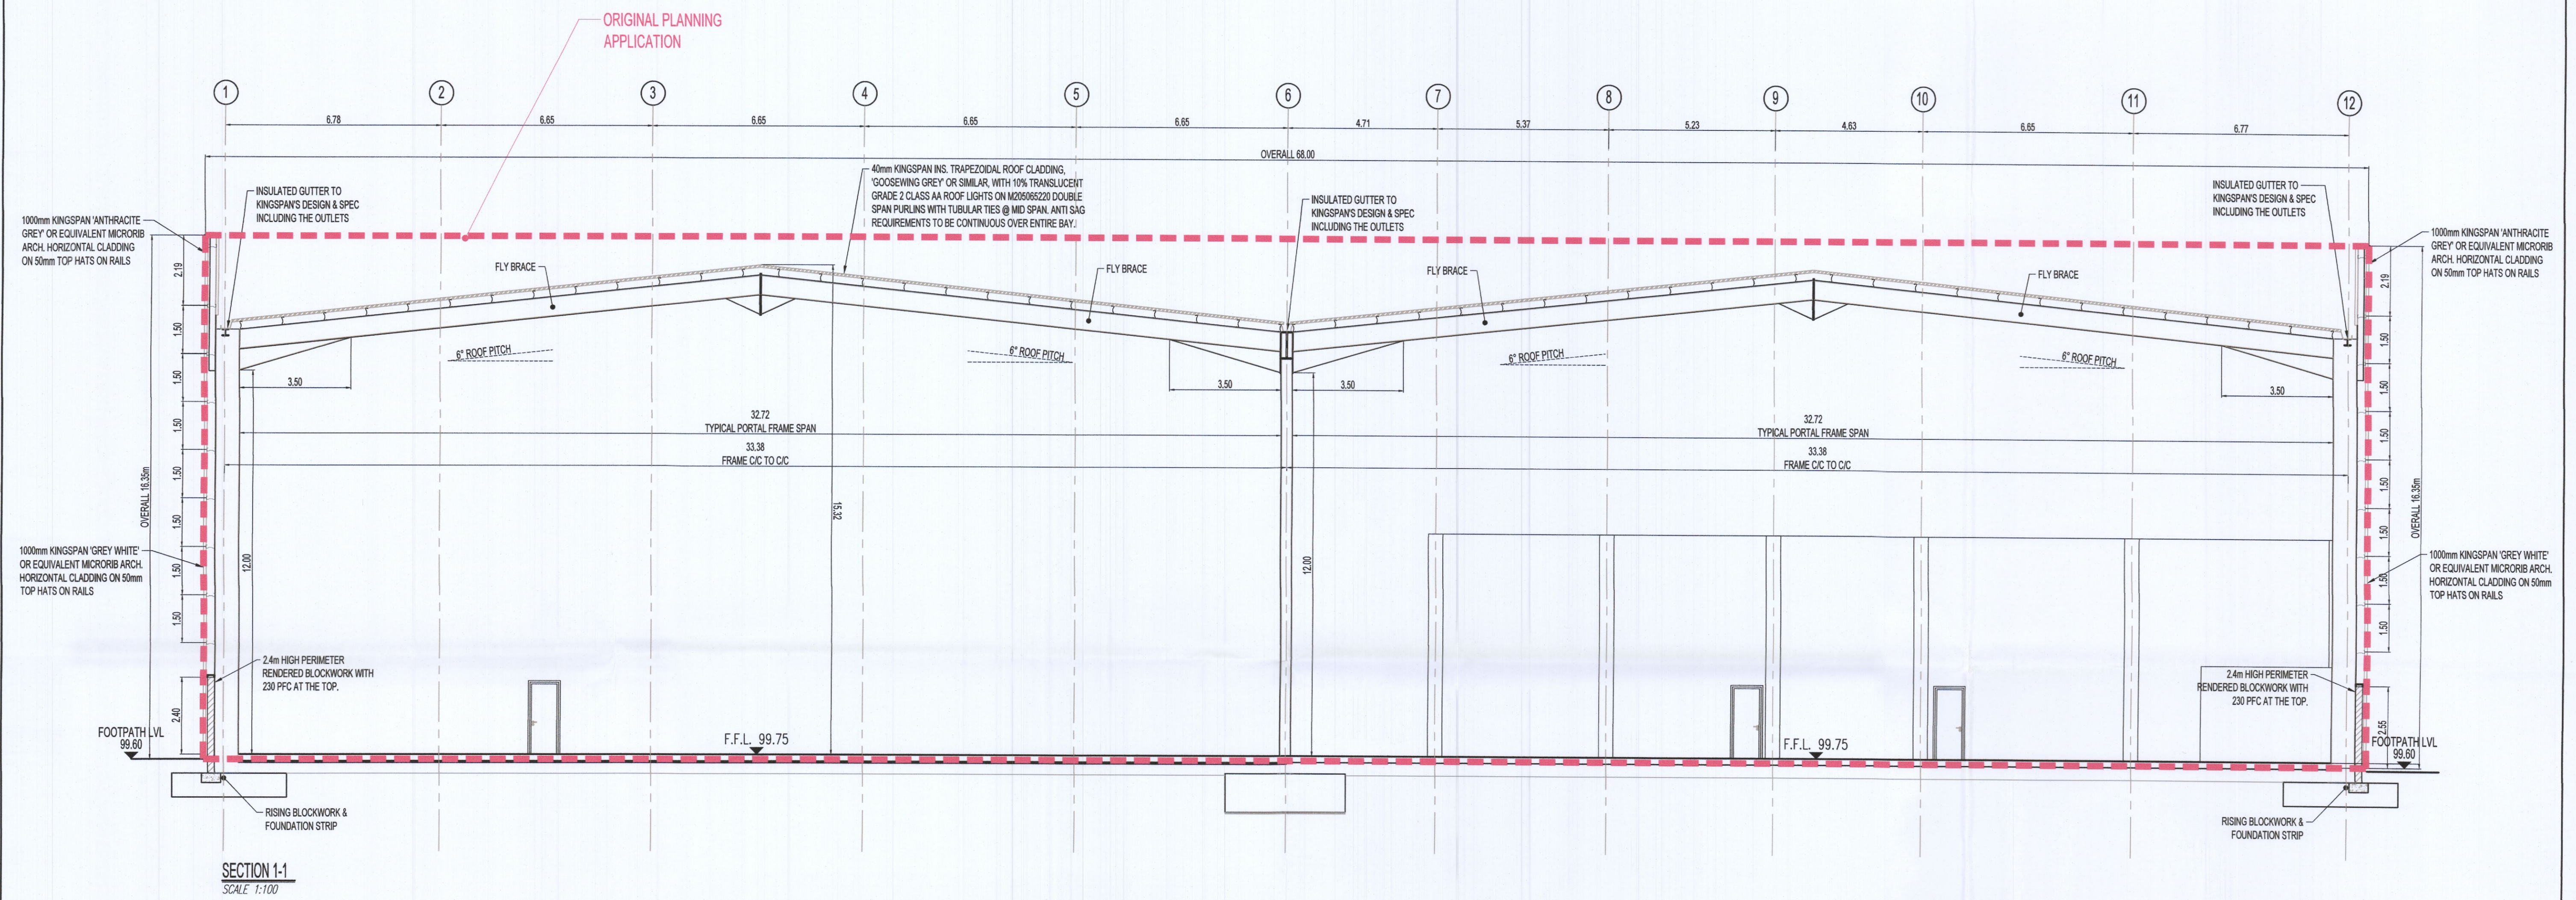

PL3	24-01-2022	TK	PK	PK	ISSUED FOR PLANNING ADDITIONAL INFORMATION
PL2	03-03-2021	SCS	SB	PK	ISSUED FOR PLANNING
Rev	Date	By	Chk.	App.	Reason
Drawing Title					
PLANNING A1					
Job Title					
WAREHOUSE DEVELOPMENT AT BROWNSBARN, CITYWEST CAMPUS, DUBLIN 24					
Drawing Title					
UNIT 1 ARCHITECTURAL SECTION 1-1					
Architect/Client					
Exeter Ireland Property IV B Limited					
KAVANAGH BURKE CONSULTING ENGINEERS					
Tel. 01 - 450 0694 Unit G3, Calmount Pk.					
Fax. 01 - 426 4340 Ballymount, Dublin 12.					
Email: pkavanagh@kavanaghburke.ie					
Drn	TK	Checked	PK	Approved	PK
Scale:	1:100 @A1		Date	JANUARY 2022	
Job No.	D1678	Drawing No.	GA-A-1-06	Rev.	PL3