



REVISION SCHEDULE				
REV. NO.	REV. DESCRIPTION	REV. DATE	DRAWN	CHECKED
D1	DRAFT ISSUE	17/08/2022	BD	KF
D2	REVISED DRAFT ISSUE	04/08/2022	BD	KF
P1	PLANNING ISSUE	19/08/2022	BD	KF

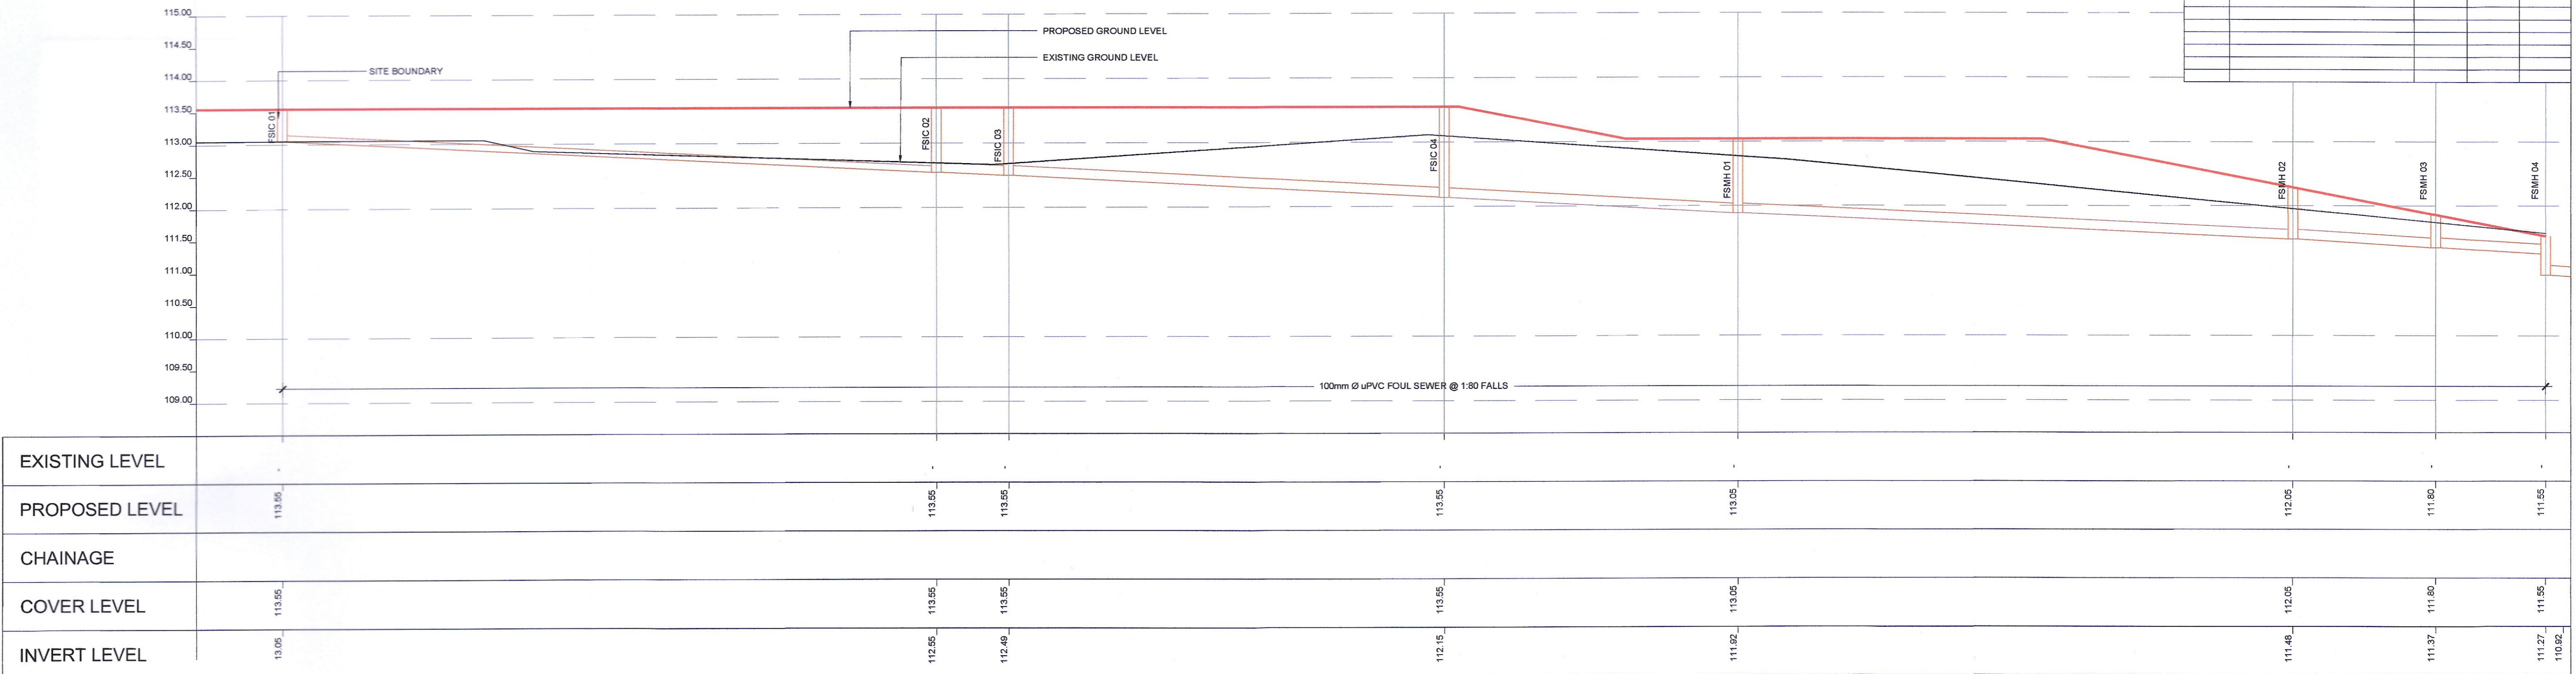

1 VERTICAL SECTION FSIC 01 TO FSMH 04
 HORIZONTAL SCALE 1:200
 VERTICAL SCALE 1:50

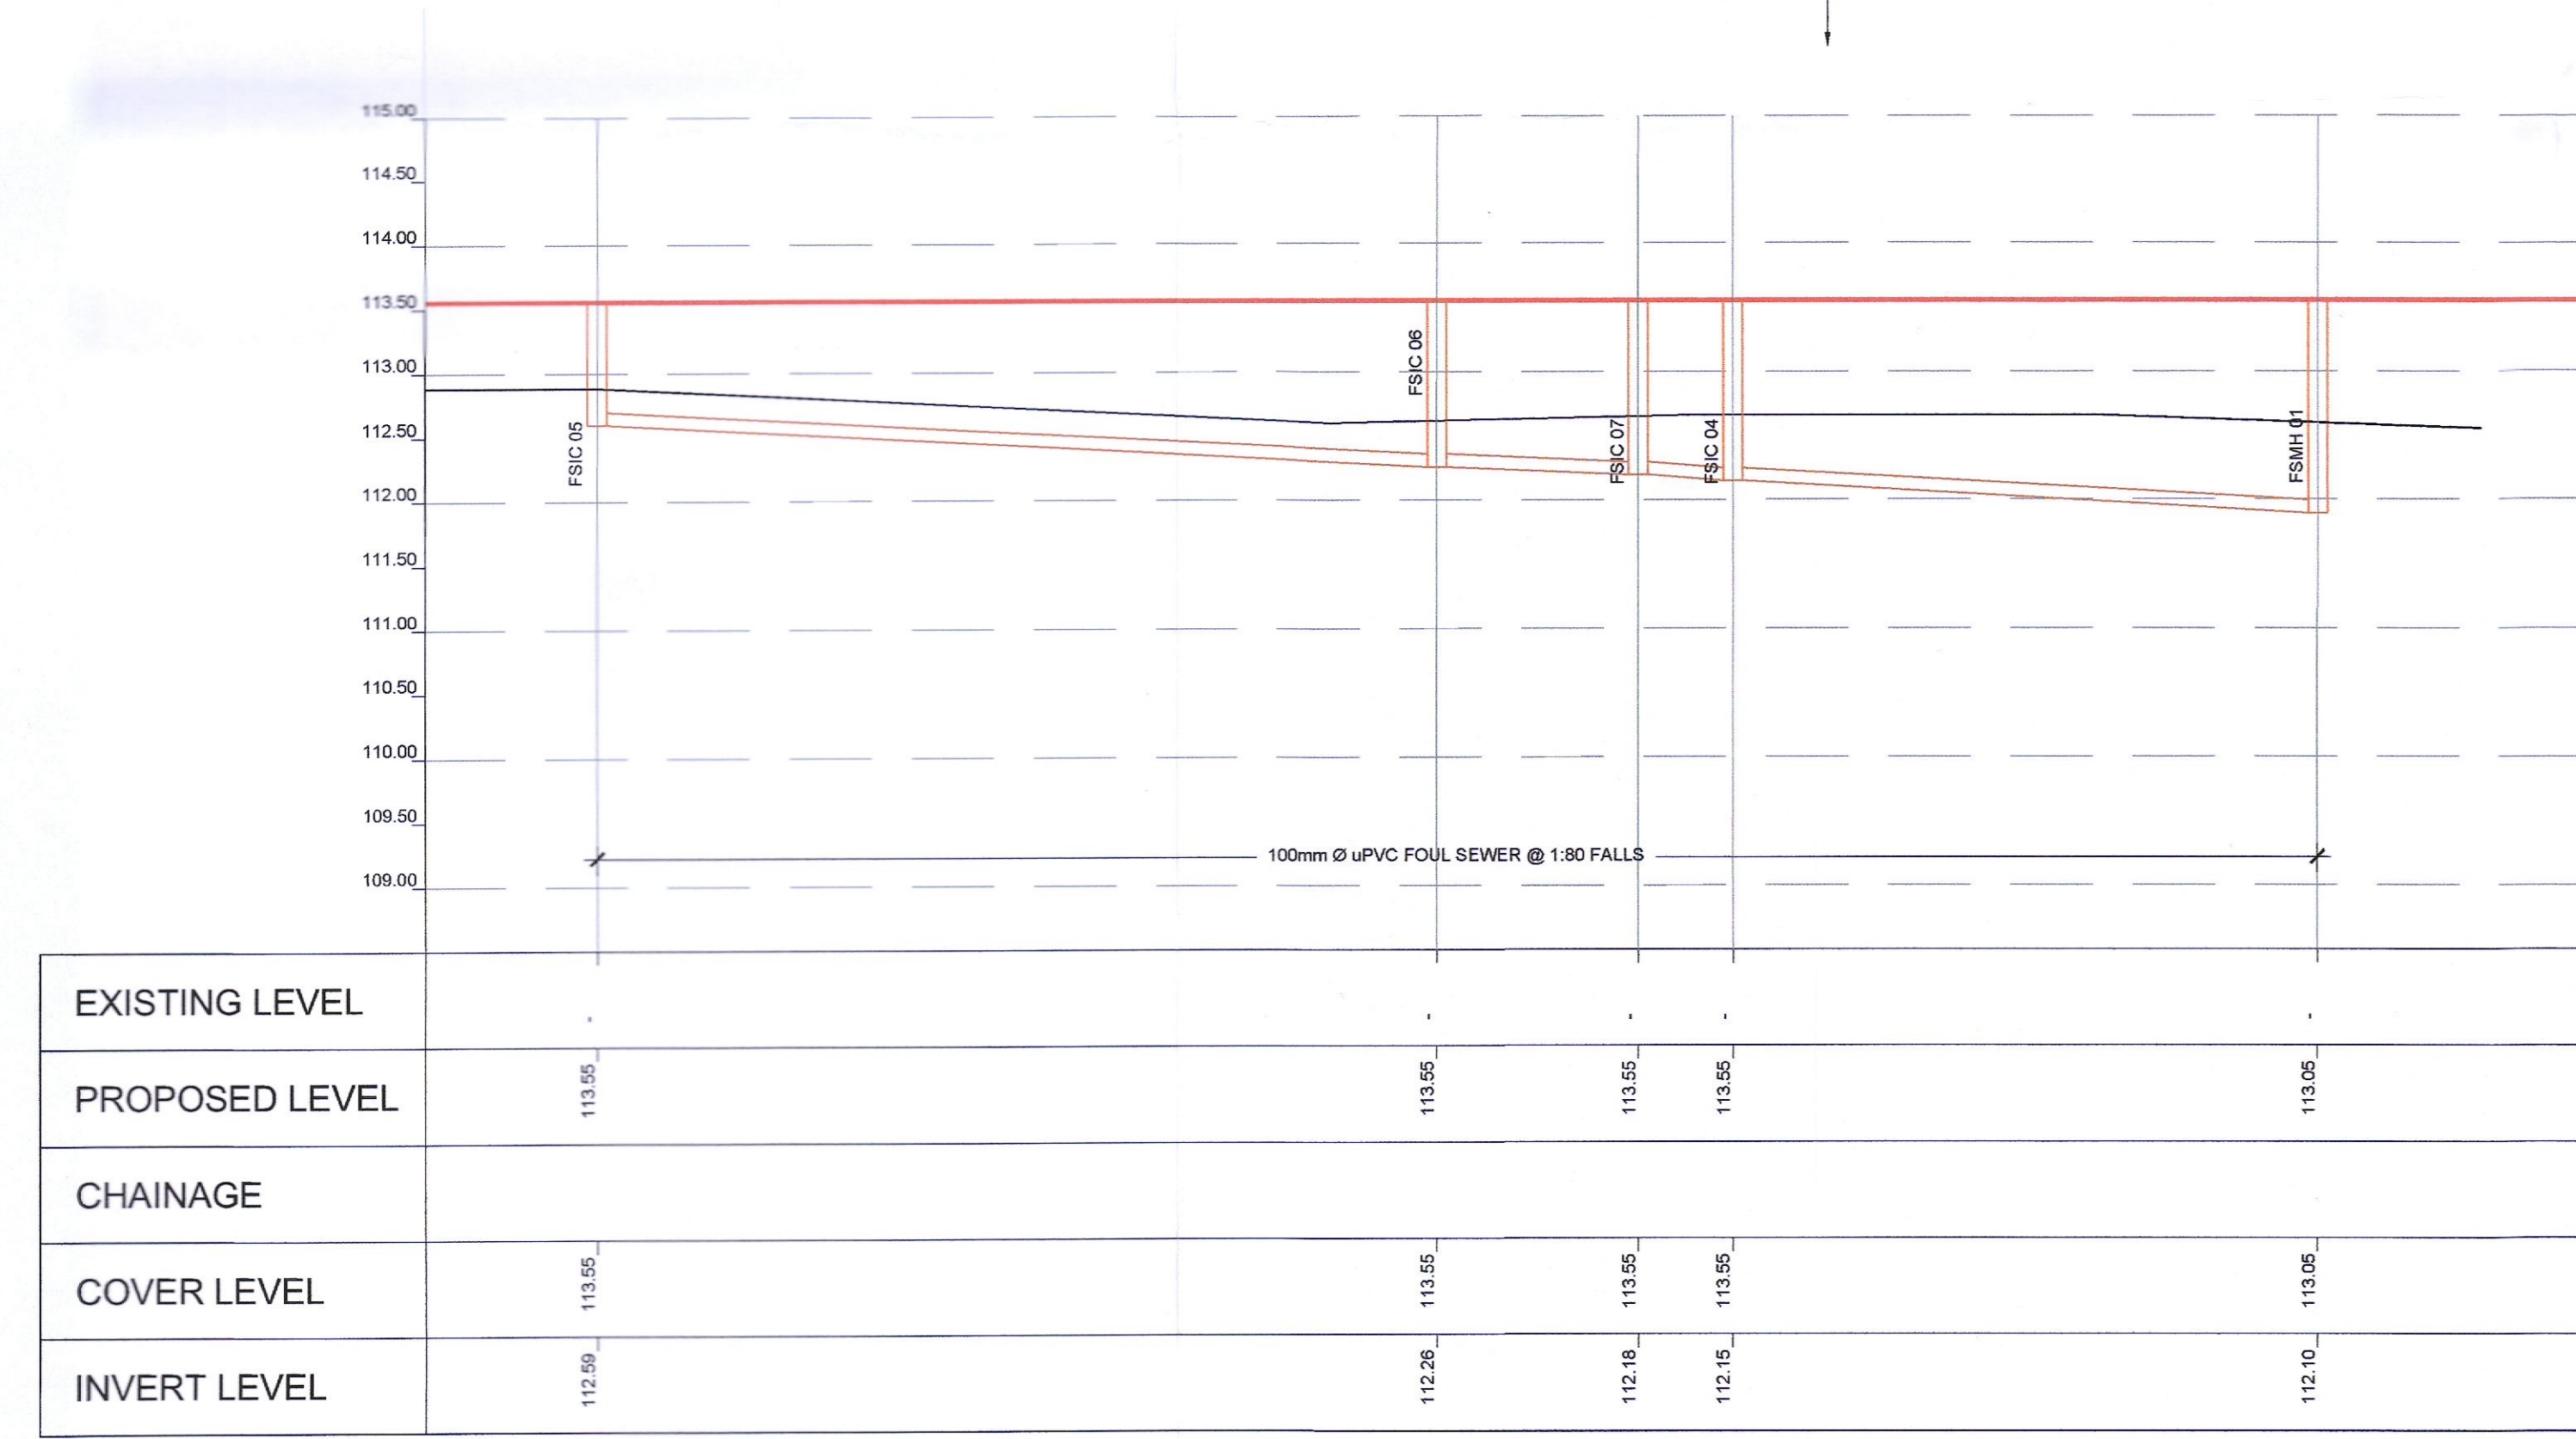

2 VERTICAL SECTION FSIC 05 TO FSMH 01
 HORIZONTAL SCALE 1:200
 VERTICAL SCALE 1:50

Drawing Stage: PLANNING	Project Details:		Notes	Drawn by:	Checked by:	Approved by:	Date:		Behan House, 10 Lower Mount Street, Dublin 2, D02 HT71 Tel: +353 1 661 1100 e-mail: info@cora.ie Web: www.cora.ie				
	Site Address:	ST. BRIDGETS TAYLANE, RATHCOOLE, CO. DUBLIN		BD	JP	JP	17/08/2022						
	Client:	RIVERSIDE PROJECTS Ltd.		Project Name:		Scale:	Project Number:		Level: - Type: DR Discipline: C Drawing No: 003 Stage: P Revision: 01				
	Architect:	PAC STUDIO		ST. BRIDGETS TAYLANE, RATHCOOLE		A/S @ A1	2127						
	M&E Designer:	-		Drawing Title:		Project:	Originator:						
Contractor:	-	DRAINAGE LONG SECTION SHEET 2		-	CORA	-							