
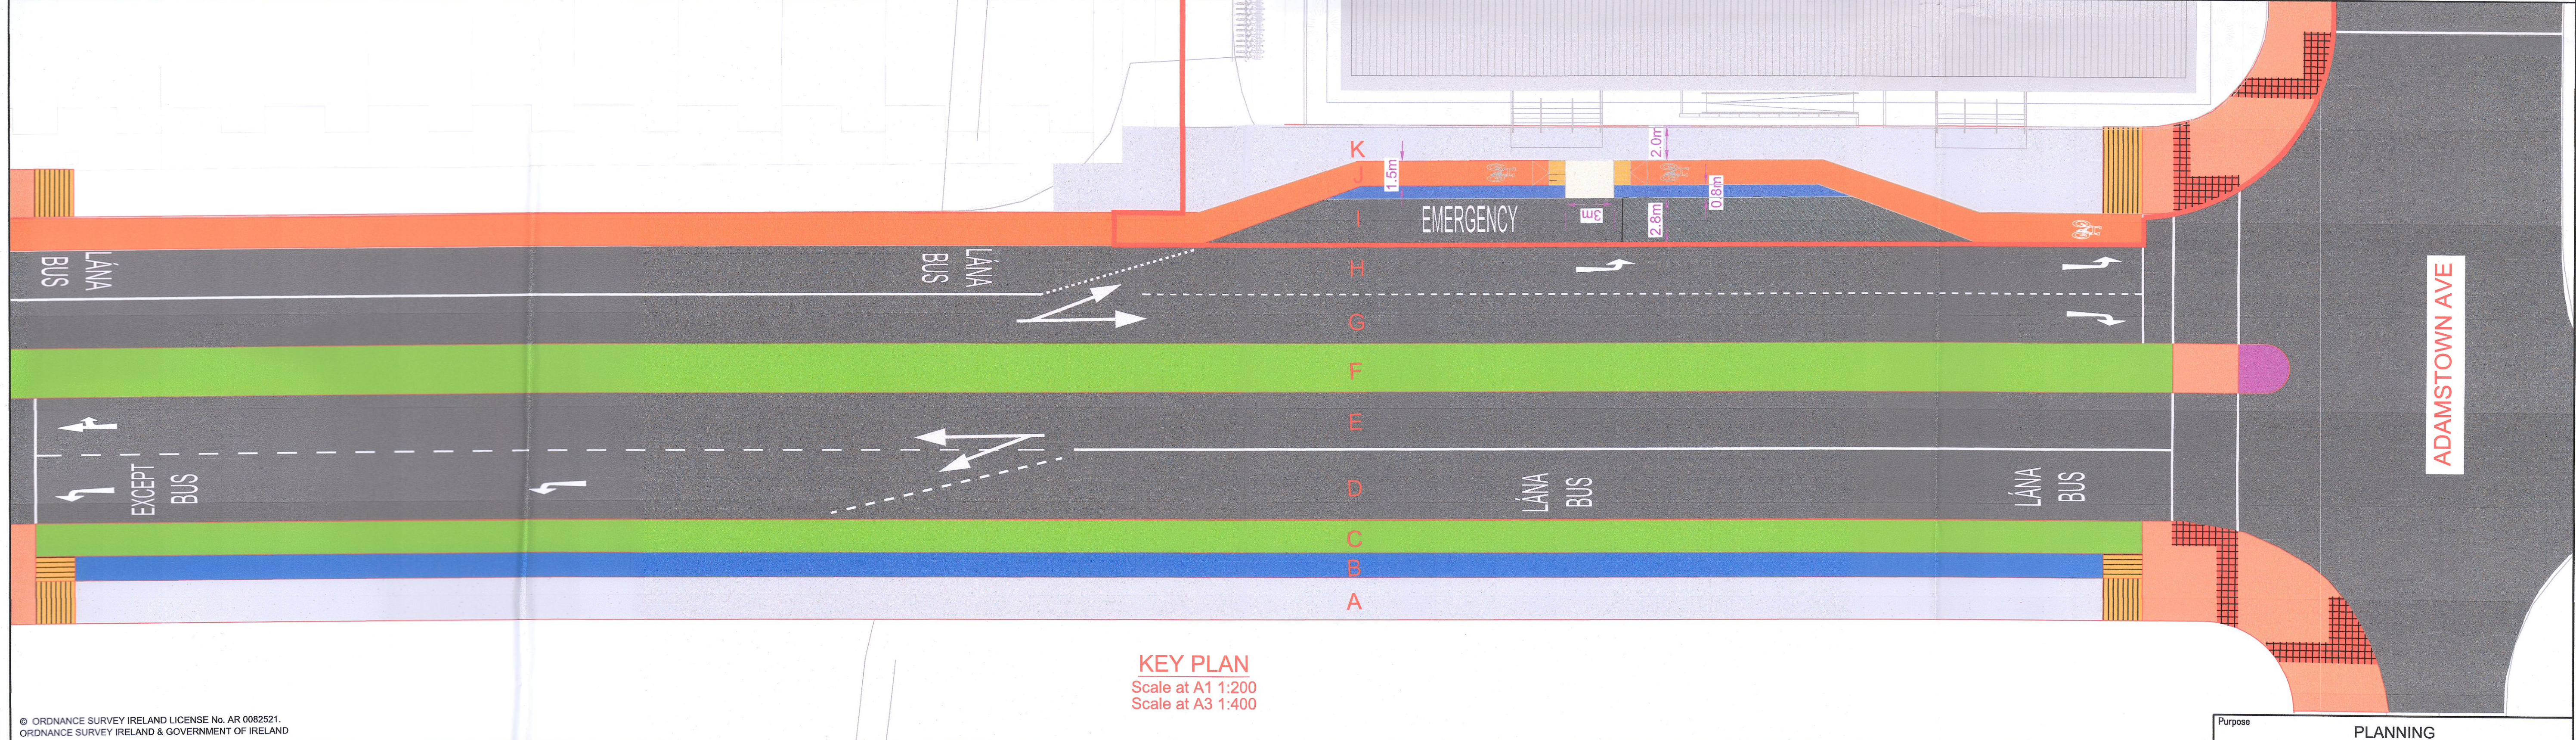


100
0 10
A1

DO NOT SCALE

- GENERAL NOTES**
1. ALL DIMENSIONS ARE IN MILLIMETRES UNLESS NOTED OTHERWISE
 2. ONLY WRITTEN DIMENSIONS SHALL BE USED. NO DIMENSIONS SHALL BE SCALED FROM THE DRAWINGS
 3. ALL LEVELS ARE IN METRES AND ARE TO MALIN HEAD DATUM
 4. ALL COORDINATES ARE IN METRES AND ARE TO IRISH TRANSVERSE MERCATOR

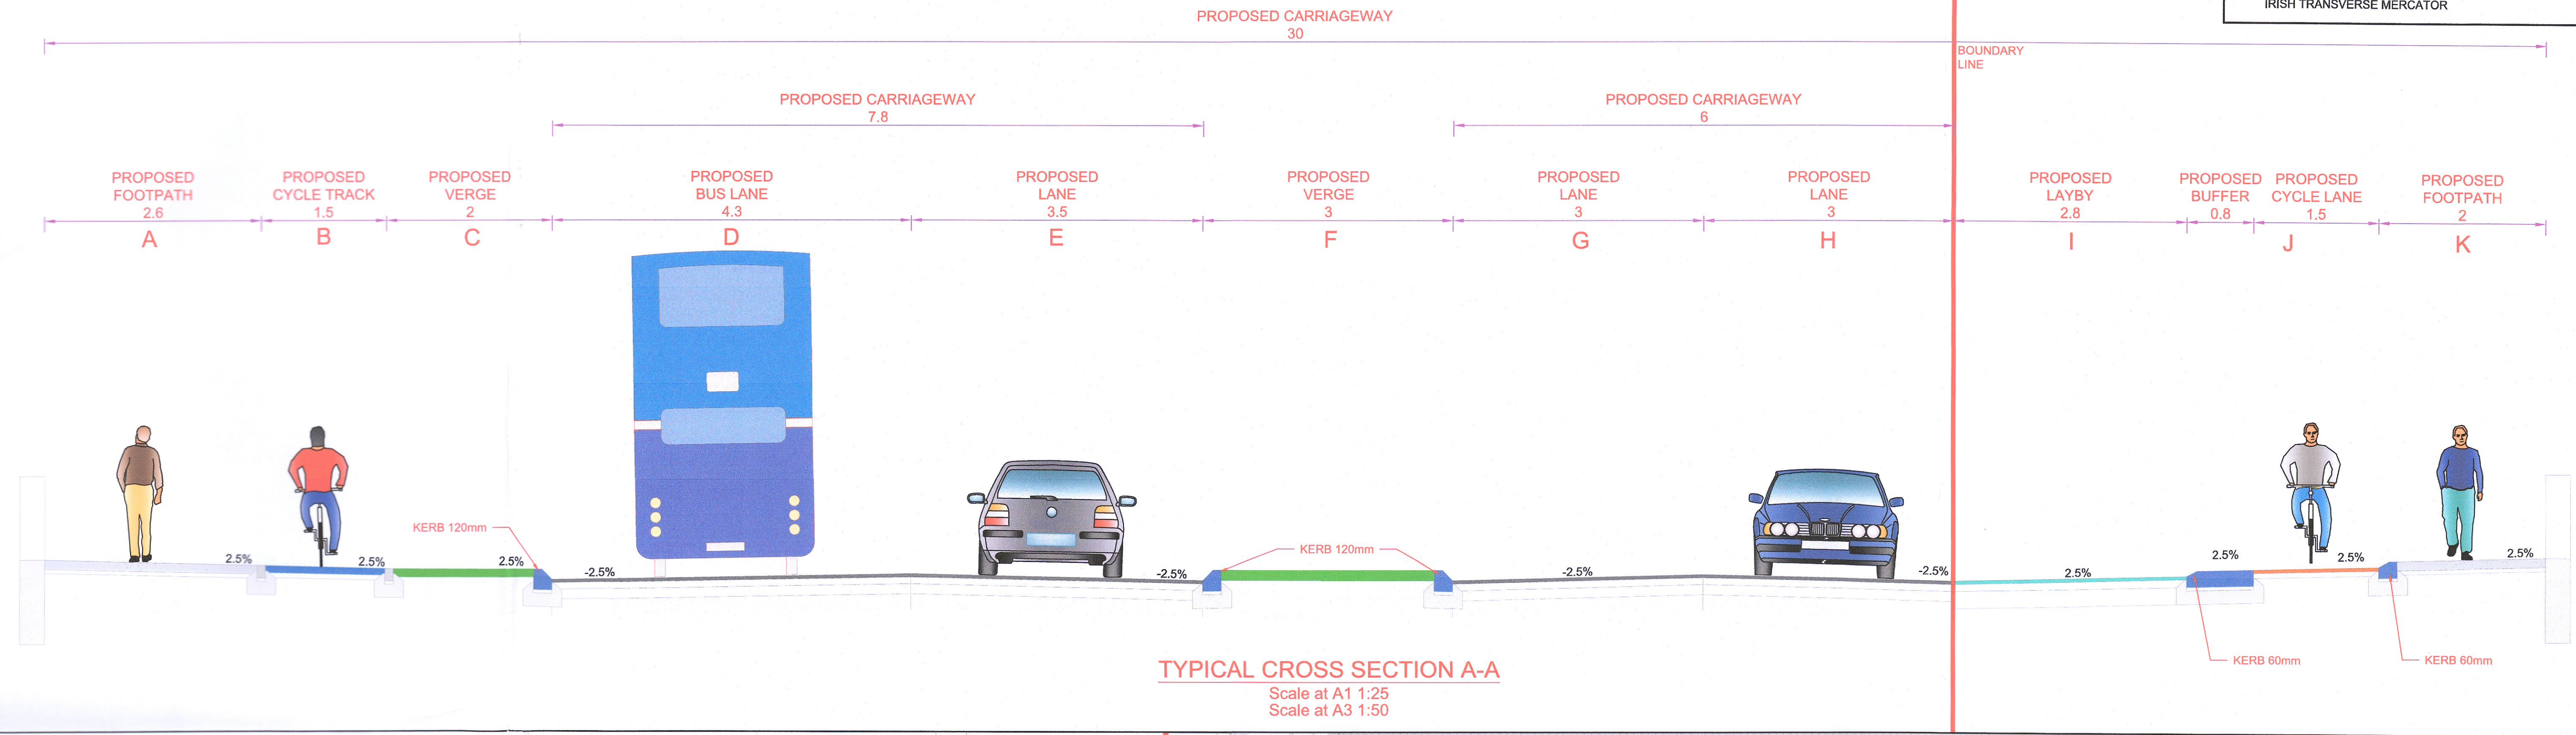

© ORDNANCE SURVEY IRELAND LICENSE No. AR 0082521.
ORDNANCE SURVEY IRELAND & GOVERNMENT OF IRELAND

File: 5150924_HTR_13_SK_0005.dwg
Date: Jul 27, 2022 - 3:28pm
Plotted by: dohose

Rev	Description	By	Date	Chk'd	Auth
-	PLANNING	YC	07.07.22	PF	KB



Atkins House, 150-156 Airside
Business Park, Swords, Co. Dublin
Tel (+353) 01 810 8000
Fax (+353) 01 810 8001

Unit 2B, 2200 Cork Airport
Business Park, Cork
Tel (+353) 021 429 0300
Fax (+353) 021 429 0360

1st Floor Technology House
Parkmore Technology Park, Galway
Tel (+353) 091 786 050
Fax (+353) 091 779 830

Client	QUINTAIN DEVELOPMENTS IRELAND LTD
Project	No. 1 ADAMSTOWN BOULEVARD

Purpose	PLANNING
Title	TYPICAL CROSS SECTION
Original Scale	AS SHOWN
Design/Drawn	YC
Checked	PF
Authorised	KB
Date	07.07.22
Date	07.07.22
Date	07.07.22
Status	P
Drawing Number	5150924 / HTR / 13 / SK / 005
Rev	-