



A1

DO NOT SCALE

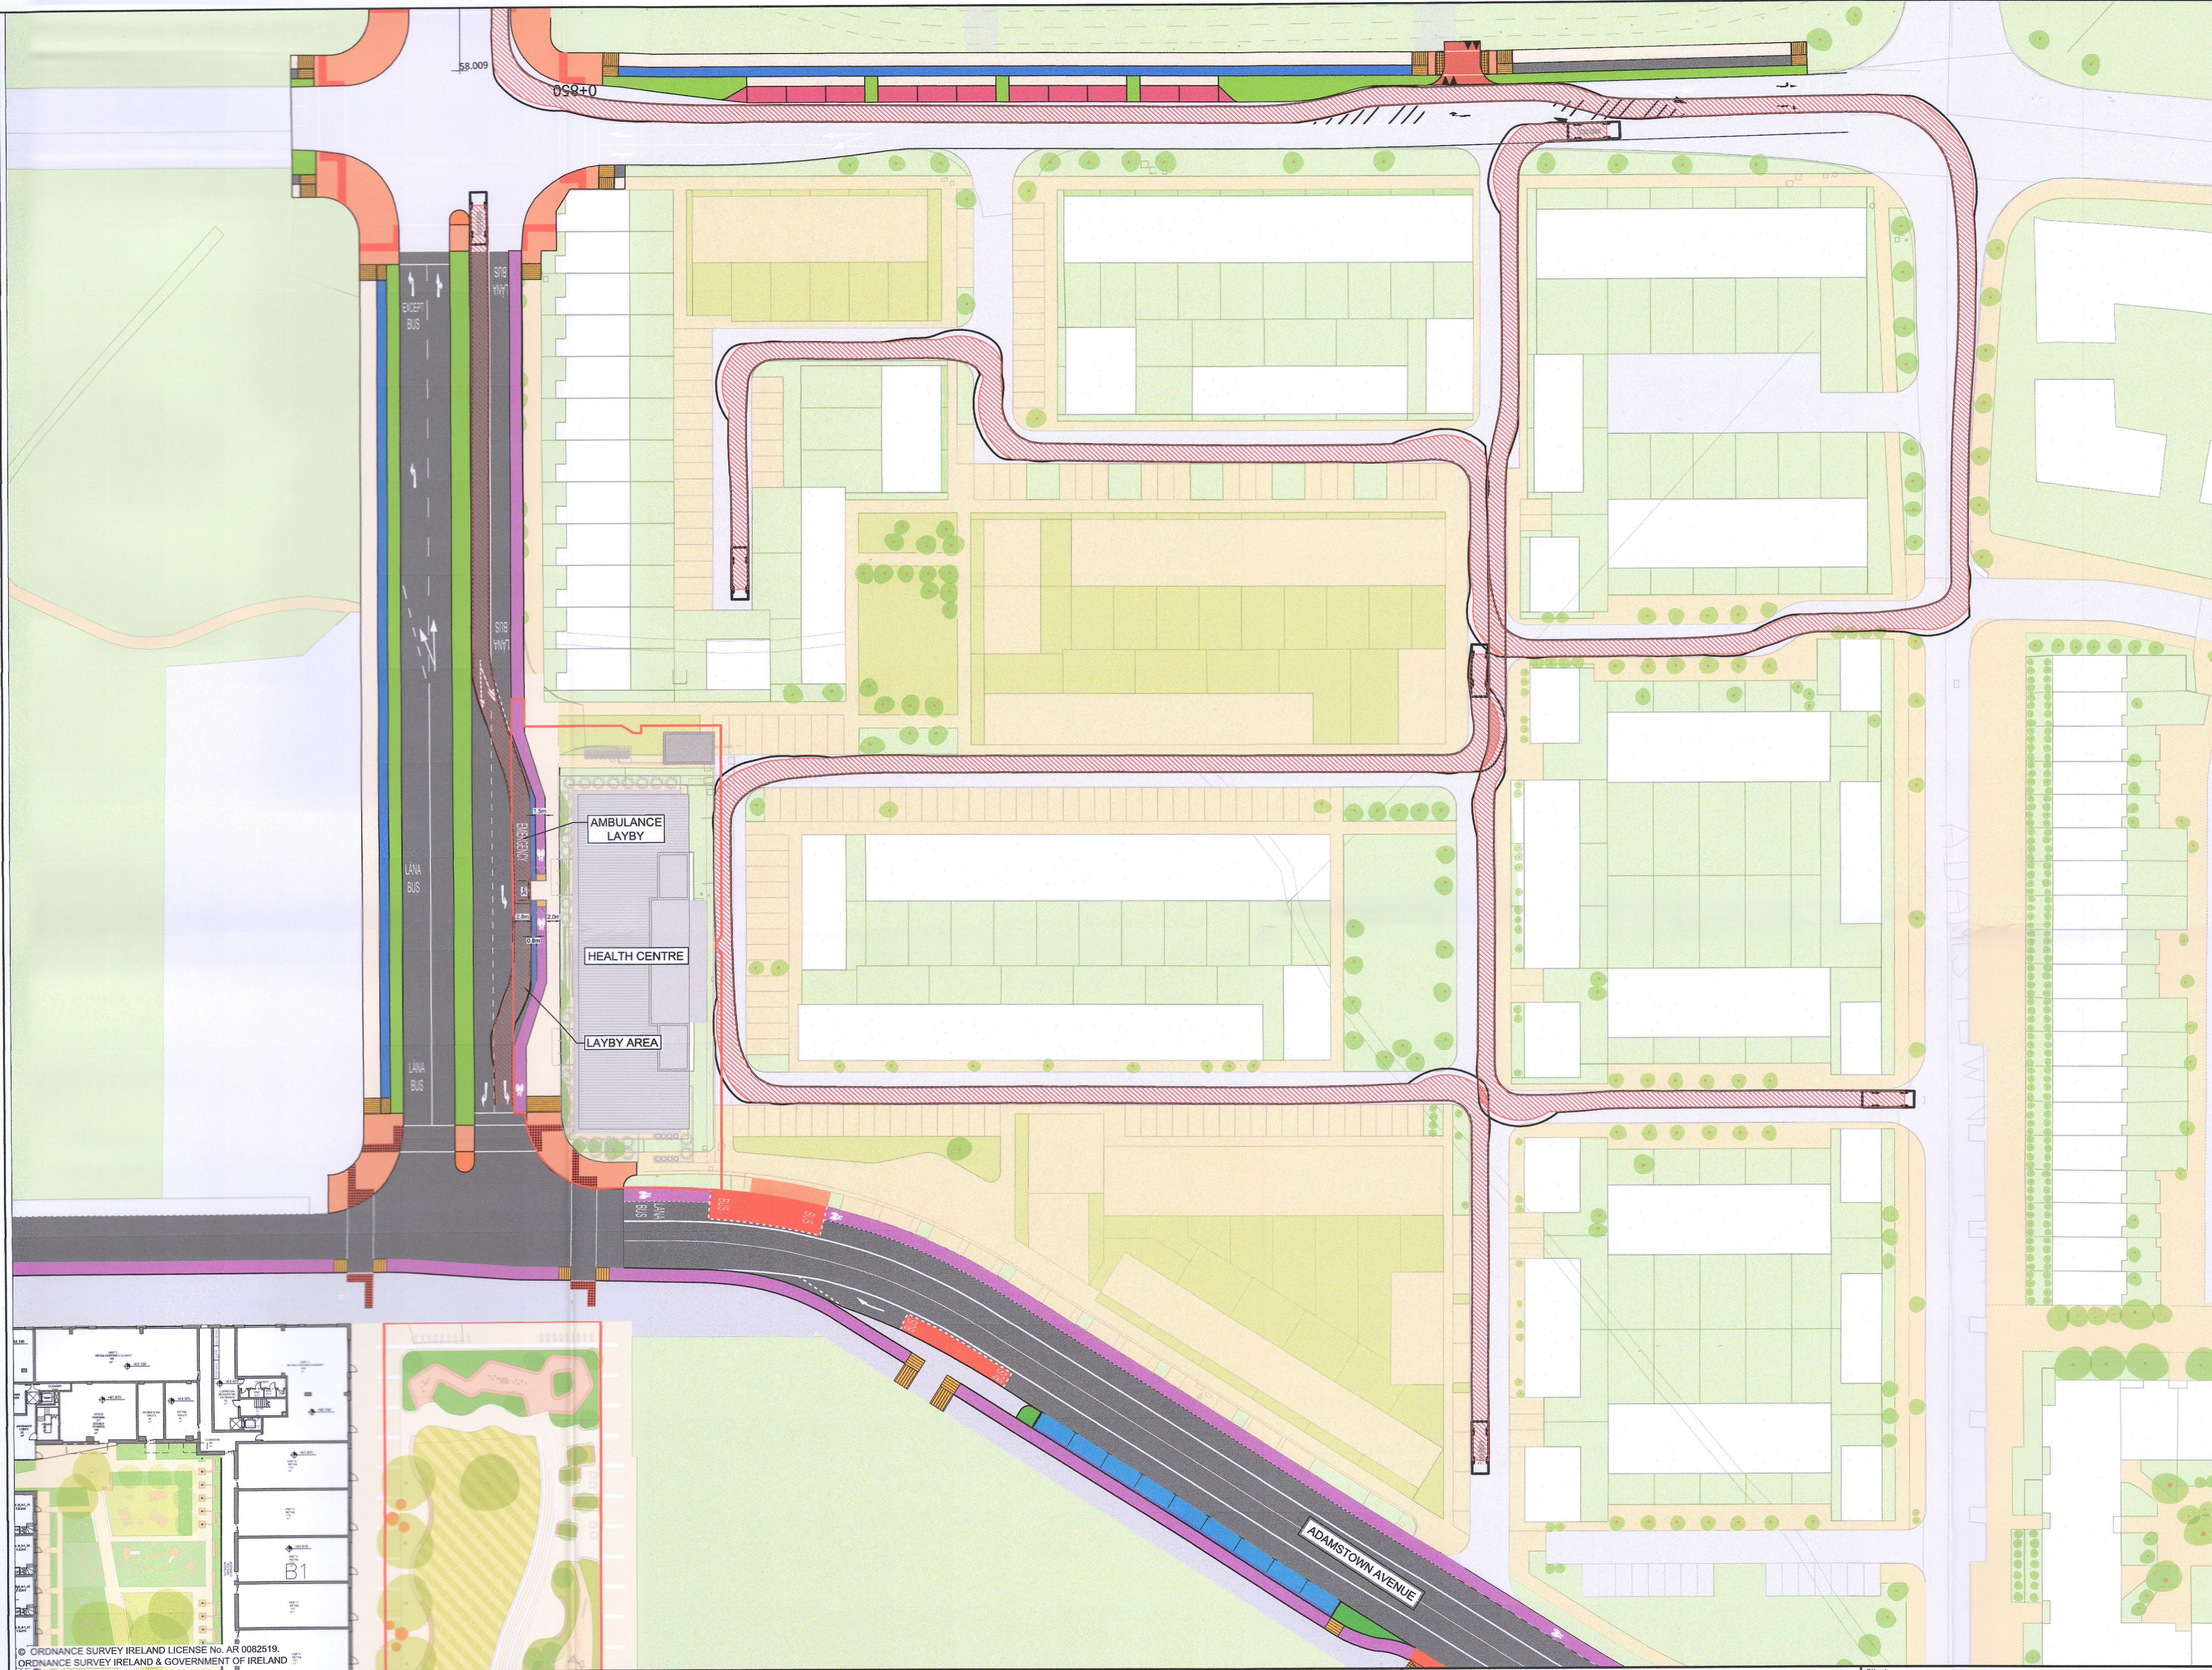

- GENERAL NOTES**
1. ALL DIMENSIONS ARE IN MILLIMETRES UNLESS NOTED OTHERWISE
  2. ONLY WRITTEN DIMENSIONS SHALL BE USED. NO DIMENSIONS SHALL BE SCALED FROM THE DRAWINGS
  3. ALL LEVELS ARE IN METRES AND ARE TO MALIN HEAD DATUM
  4. ALL COORDINATES ARE IN METRES AND ARE TO IRISH TRANSVERSE MERCATOR

- DRAWING SHOWS PROPOSED AMBULANCE LAYBY TO FRONT OF PCC CENTRE ALONG A LAYBY AREA. PROPOSED CYCLE LANE WILL BE DIVERTED TO ACCOMMODATE ABOVE CHANGES.

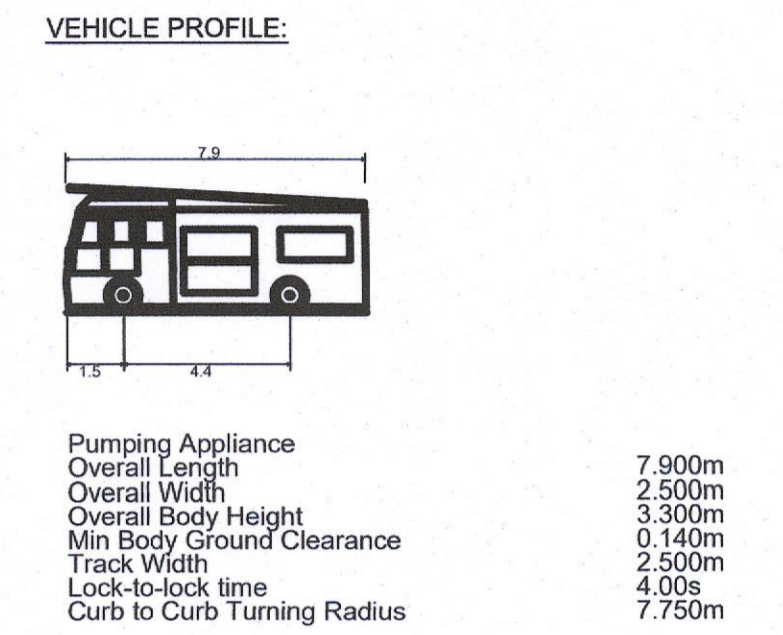

**LEGEND:**

	PROPOSED CYCLE TRACK		CARRIAGEWAY		BUFFER AREA
	PROPOSED CYCLE LANE		SOFT LANDSCAPING		
	SHARED PEDETRIAN / CYCLE SURFACE		HARD LANDSCAPING		
	PARKING AREA		TACTILE PAVING - BUFF		
	FOOTPATHS		TACTILE PAVING - RED		
	RASIED TABLE		APPLICATION BOUNDARY		

© ORDNANCE SURVEY IRELAND LICENSE No. AR 0082519.  
 © ORDNANCE SURVEY IRELAND & GOVERNMENT OF IRELAND

File: 5150924\_HTR\_13\_SK\_0006.dwg  
 Date: Aug 04, 2022 - 2:16pm  
 Plotted by: yscmochu

**ATKINS**  
 Member of the SNC-Lavalin Group

Atkins House, 150-155 Airside  
 Business Park, Swords, Co. Dublin  
 Tel (+353) 01 810 8000  
 Fax (+353) 01 810 8001

Unit 2B, 2200 Cork Airport  
 Business Park, Cork  
 Tel (+353) 021 429 0300  
 Fax (+353) 021 429 0360

1st Floor Technology House  
 Parkmore Technology Park, Galway  
 Tel (+353) 091 786 050  
 Fax (+353) 091 779 830

Client	QUINTAIN DEVELOPMENTS IRELAND LTD
Project	No. 1 ADAMSTOWN BOULEVARD

Title		VEHICLE TRACKING FIRE APPLIANCE			
Original Scale	1:500 at A1	Design/Drawn	YC	Checked	NVDB
	1:1000 at A3	Date	27.07.22	Date	27.07.22
Status	P	Drawing Number	5150924 / HTR / 13 / SK / 006	Authorised	KB
				Date	27.07.22

Rev	Description	By	Date	Chk'd	Auth
-	PLANNING	YC	27.07.22	NVDB	KB