


**Landscape Plan - Courtyard**

Scale 1:100

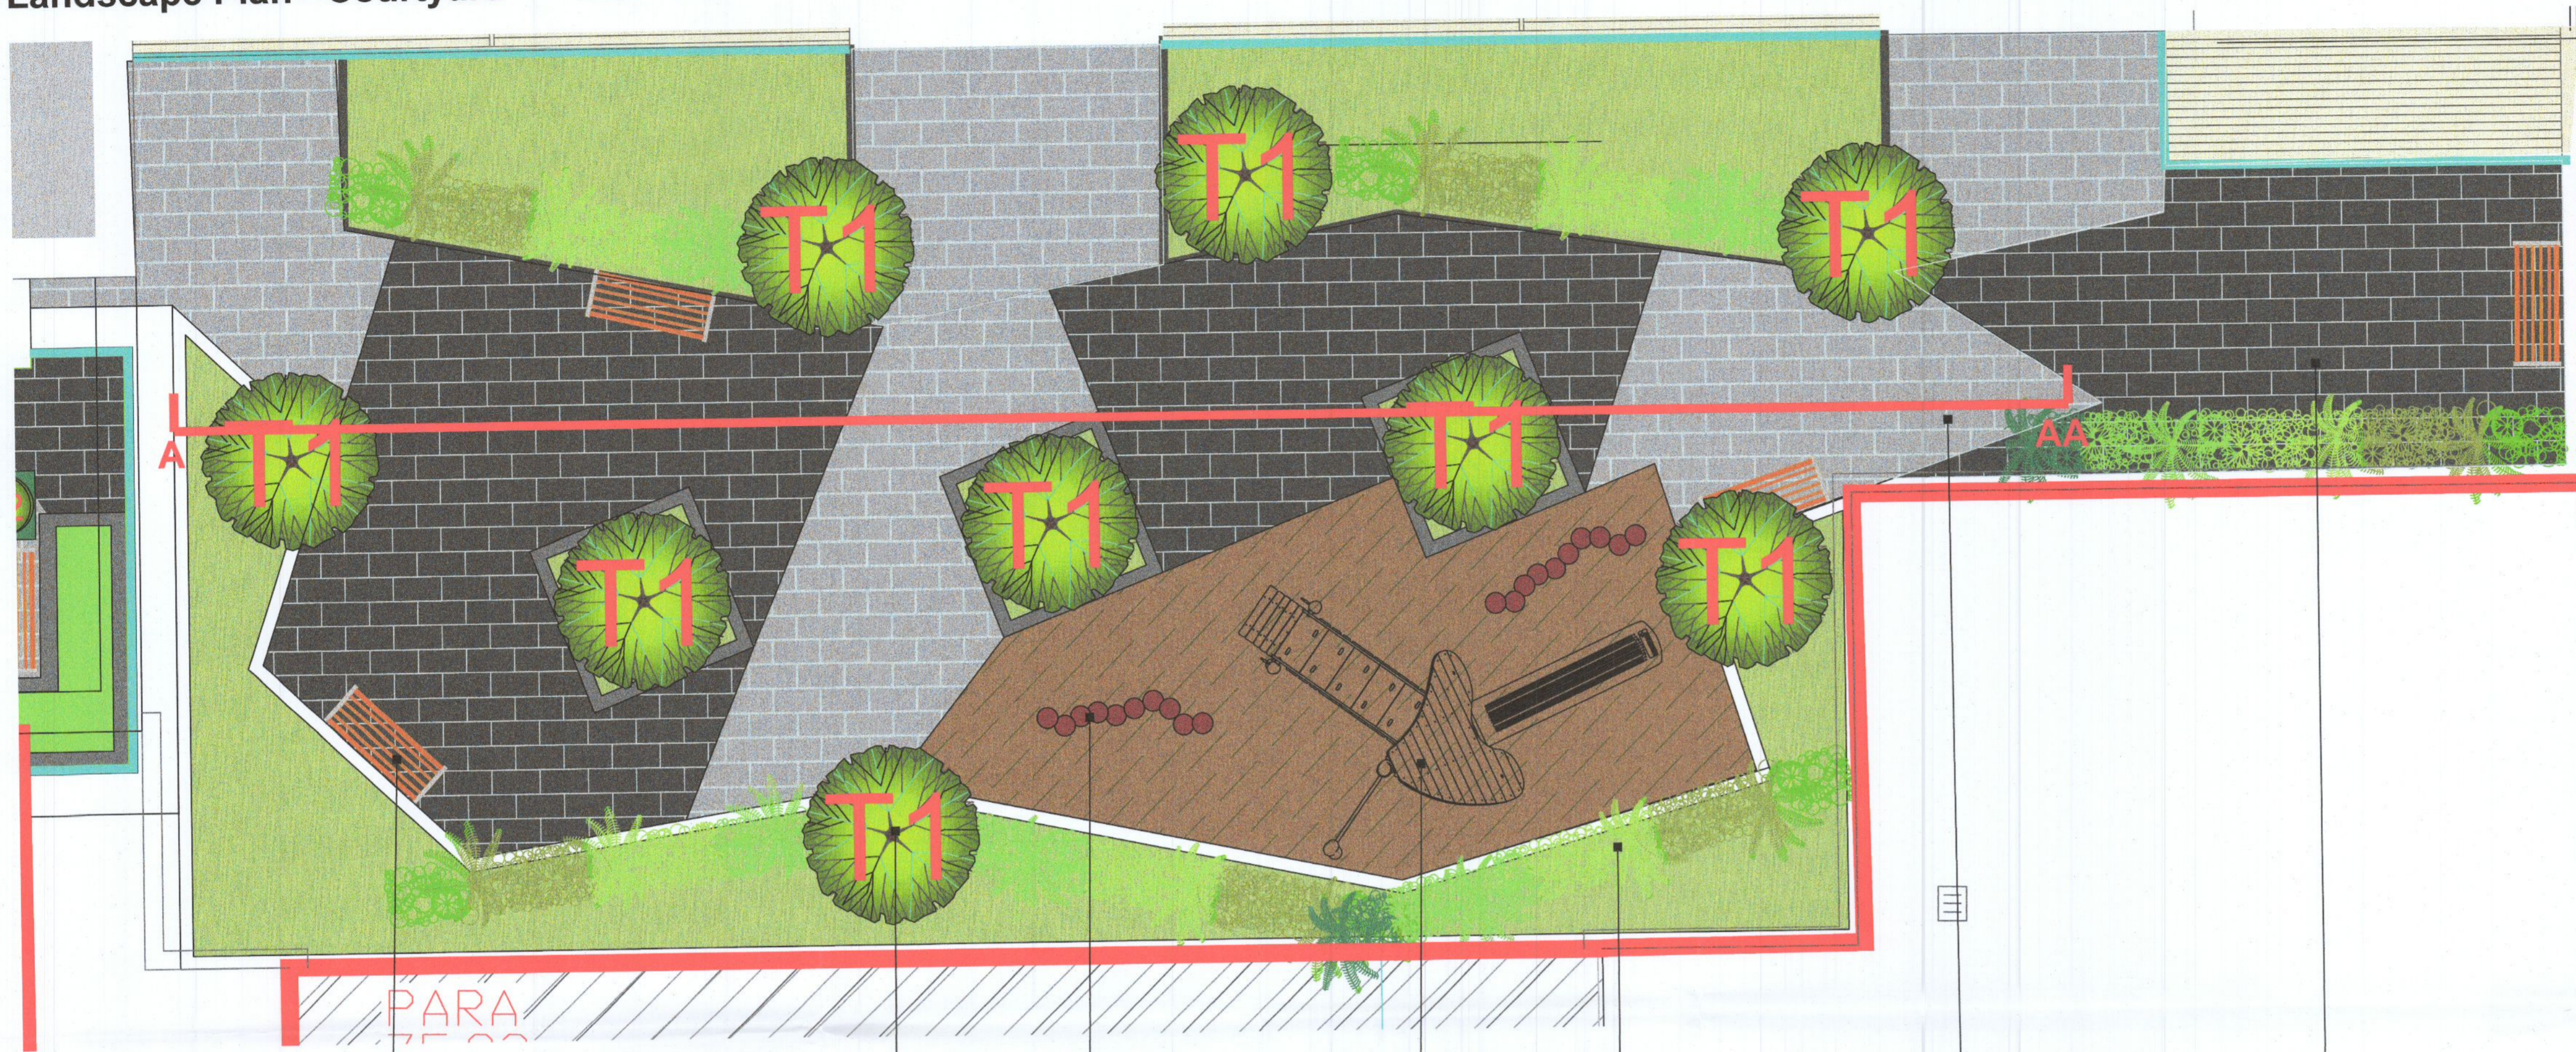

Proposed Seat Locations

Proposed Feature Trees

Balance Steps

Climbing Frame

Raised Shrub Planting

Silver Paving

Charcoal Paving

**Section A - AA** Scale 1:50



Build up to Engineer Spec

Raised Planters With a stone Finish

Proposed Seating

Multi Stem Birch with feature Perennial Planting

Medium Height Shrub Planting in Raised Planters

Legend Softscape TREATMENTS:	
	Proposed Tree Planting
	Planters in Pots
	Medium Level Shrubs
	Low Level Shrubs
	Decorative Planting for raised planters
	Proposed Shrub Planting Pollinator friendly
Legend Hardscape TREATMENTS:	
	Silver Paving
	Charcoal Paving
	Raised Planters
	Bark Mulch
	Proposed Locations for Seats
	Balcony - Paved
	Balcony Glass
	Play Equipment
	Balance Steps

REVISIONS:			
REV	Drawn By	Date	Description
C	JC	24/08/2022	Revised layout for submission

Project Title: Proposed Mix Development at The Finches Development Co. Dublin.	Dwg. No.: 05 Scale: as shown
Client: Old Nangor Road Ltd.	Date: 17.08.2022
Drawing Title: Courtyard	Drawn By: JC
Job No.: 1660	Checked By: RMD
<p>Ronan MacDiarmada +Associates Ltd. Landscape Architects and Consultants.</p> <p>5 Tootenhill, Rathcoole, Co. Dublin tel: +353 1 412 4476 mob: 086 26 25 438 fax: +353 1 401 3748 e-mail: roman@rmda.ie</p>	
This drawing is copyright ©	