


GREENHILLS ROAD

R819

NOTES:
 THIS DRAWING IN WHOLE OR IN PART SHALL NOT BE COPIED WITHOUT THE PRIOR PERMISSION OF McArdle DOYLE LTD.
 ALL WORKS TO COMPLY WITH THE CURRENT BUILDING REGULATIONS.
 DO NOT SCALE.
 ORDNANCE SURVEY IRELAND LICENCE No. AR 0105722
 © ORDNANCE SURVEY IRELAND / GOVERNMENT OF IRELAND

- LEGEND**
- SITE BOUNDARY
 - EXISTING BUILDINGS
 - PROPOSED BUILDINGS
 - PUMPS AND DISPENSERS
 - PROPOSED FORECOURT
 - PROPOSED PARKING SPACES

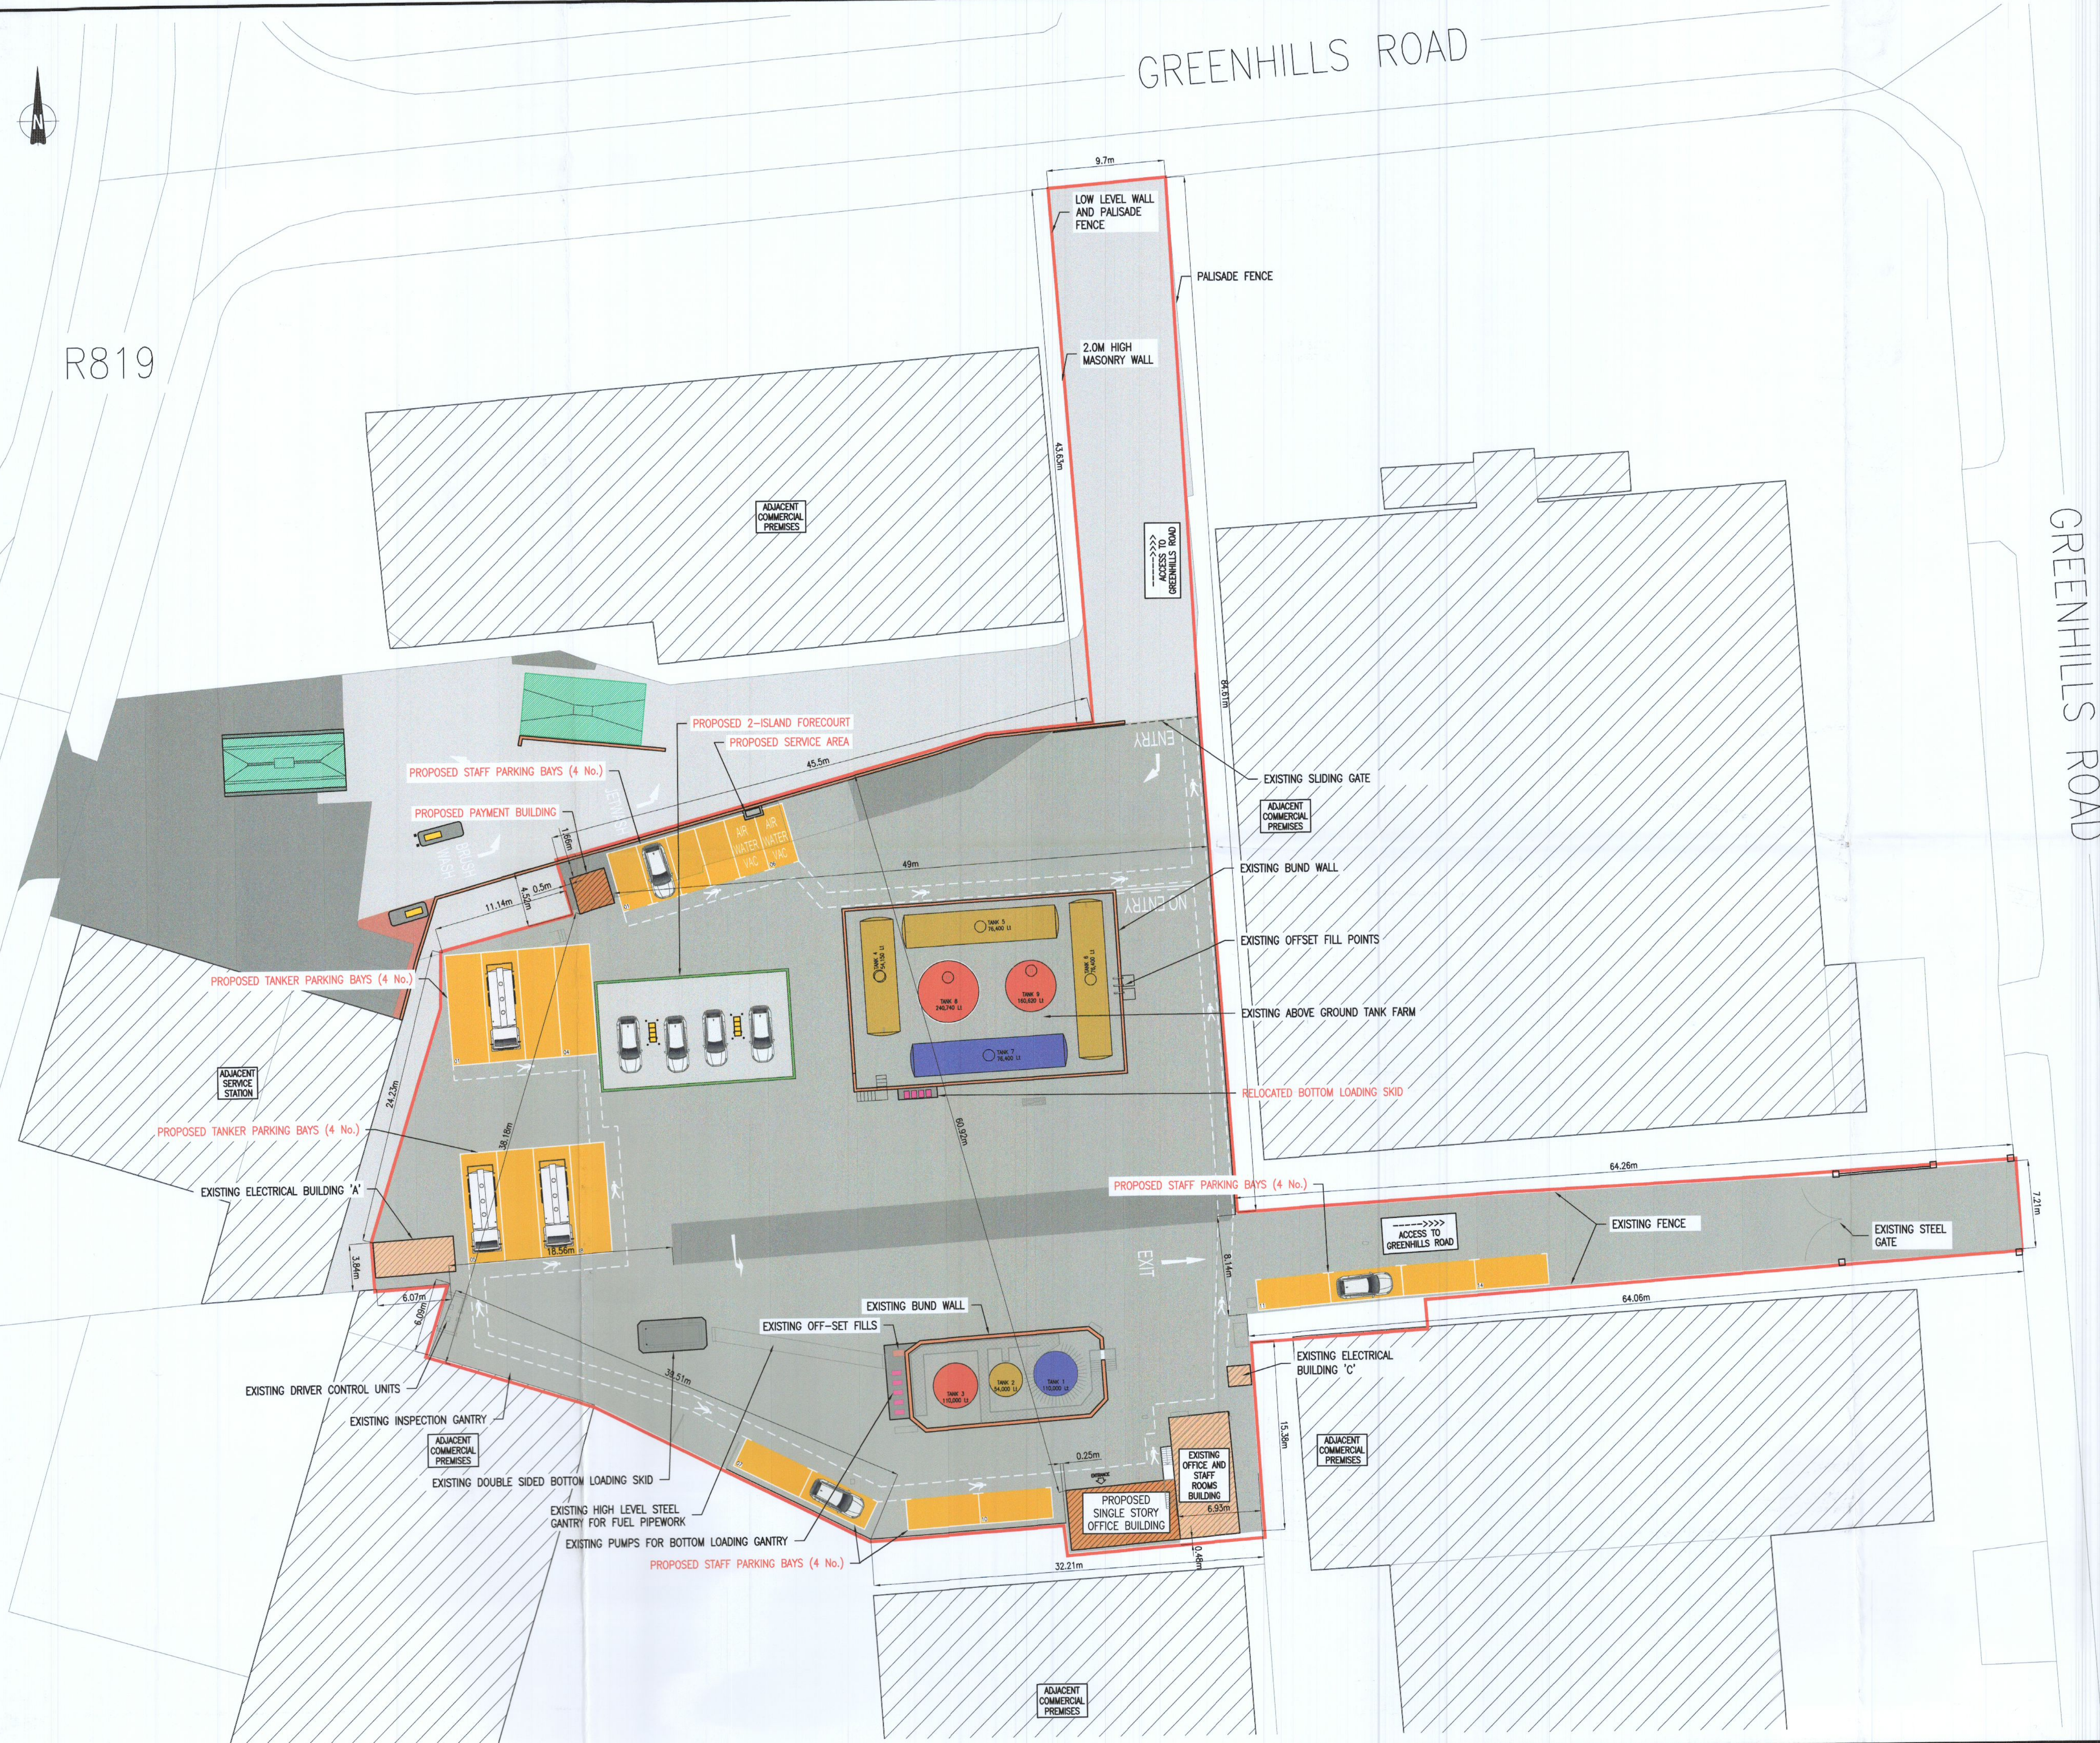

ISSUED FOR PLANNING	BH	12.07.22
Rev. Description	By	Date

McArdle Doyle
 Second Floor Exchange Building
 The Long Walk, Dundalk, Co. Louth
 Chartered Engineers, Architectural Services & Project Managers
 mail@mcardle-doyle.ie
 +353(0) 42 842 9052

PROJECT:
FUEL DEPOT/SERVICE STATION
 24 GREENHILLS RD,
 TALLAGHT, CO. DUBLIN

CLIENT:
JONES OIL

DRAWING TITLE:
OVERALL PROPOSED SITE LAYOUT

Date	Drawn	Checked	Approved
12/07/22	GR / MG	RMCA	RMCA
Scale at A1	Drawing Number	Status	Rev.
1:250	P2224.C04	PL	-