

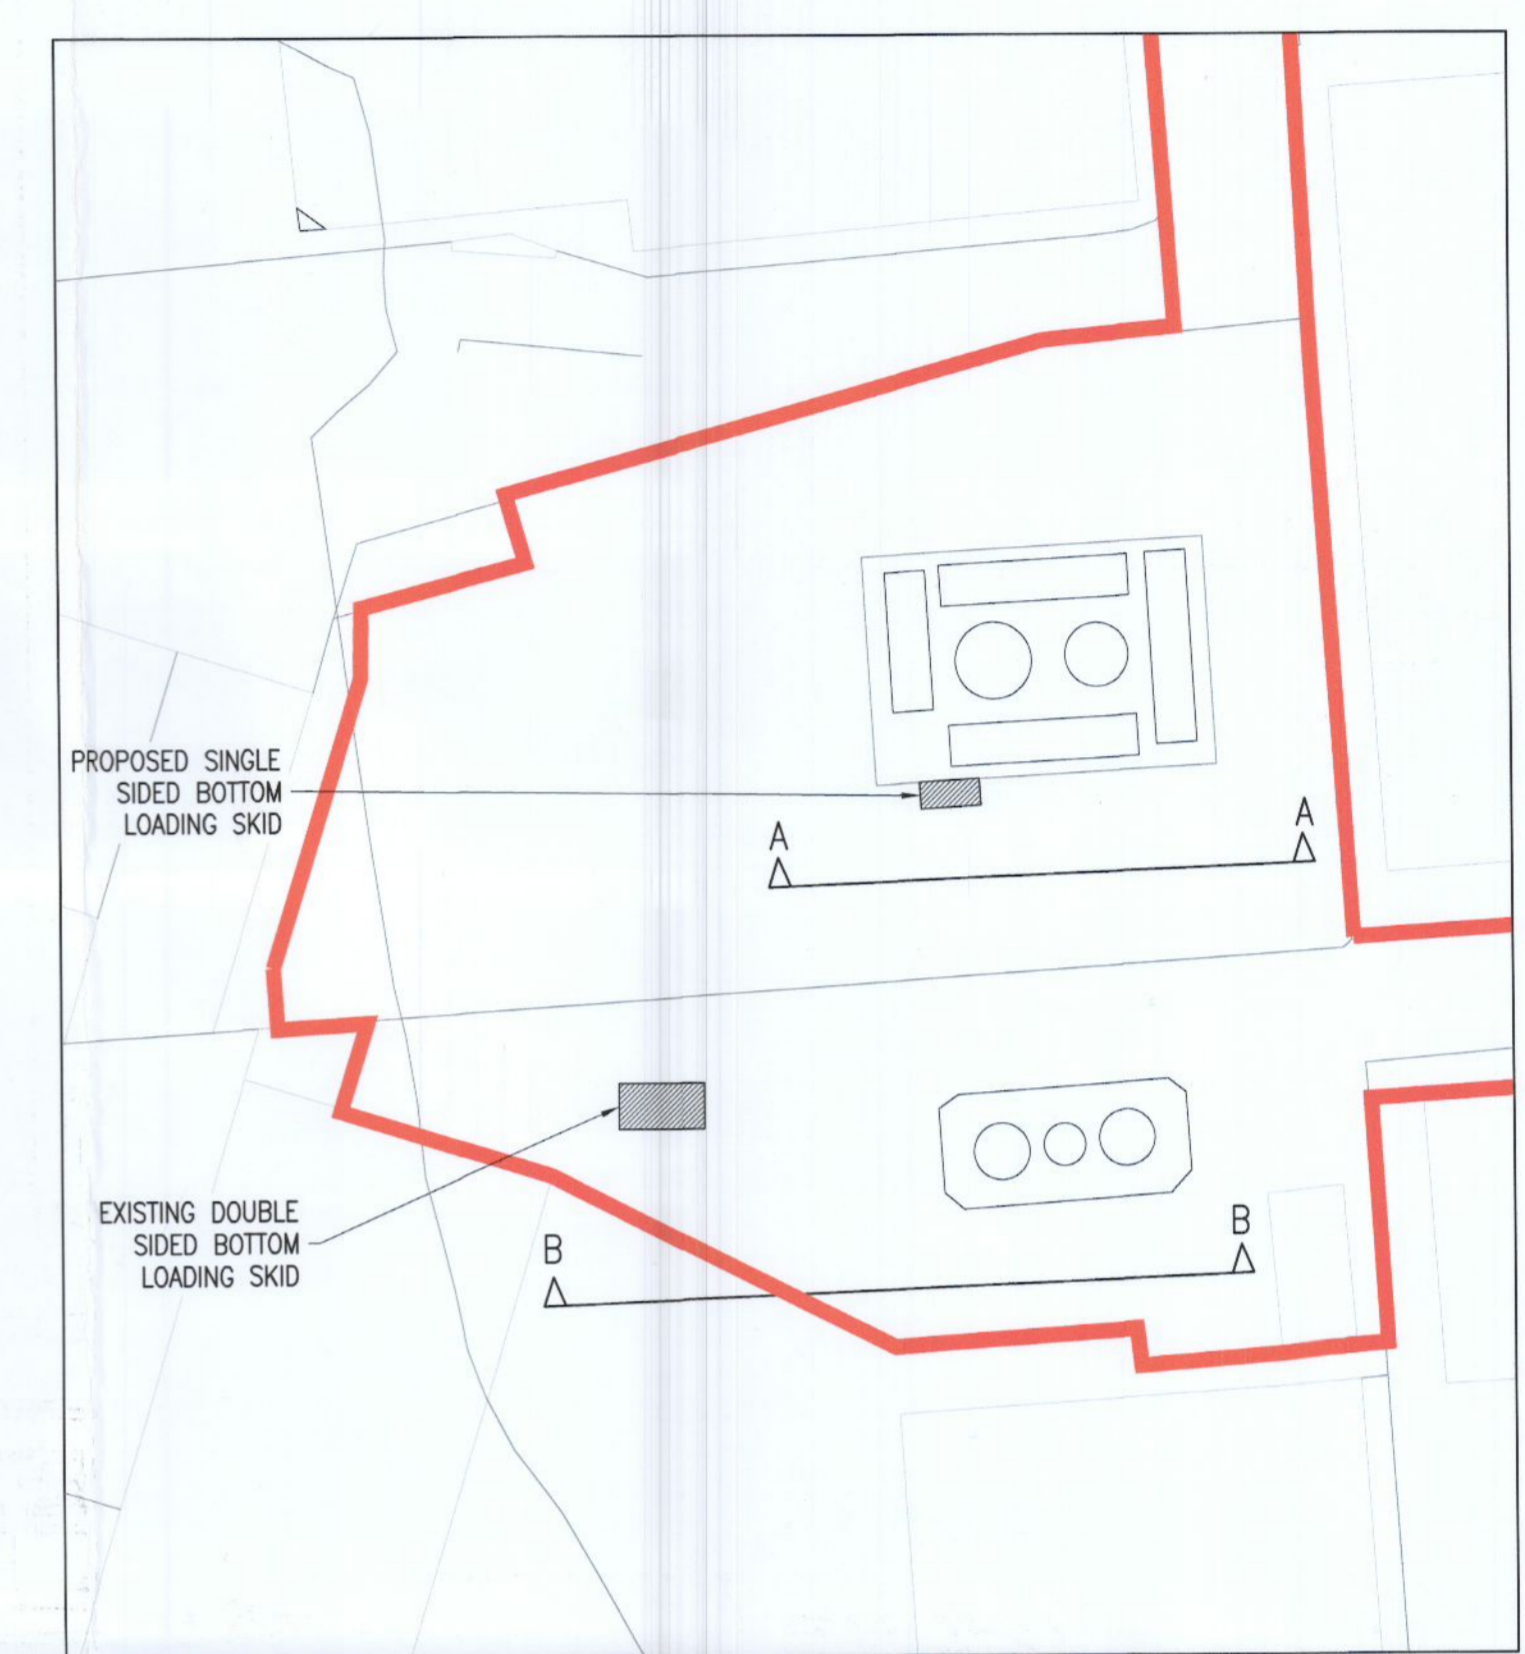


NOTES:  
 THIS DRAWING IN WHOLE OR IN PART SHALL NOT BE COPIED WITHOUT THE PRIOR PERMISSION OF McArdle DOYLE LTD.  
 ALL WORKS TO COMPLY WITH THE CURRENT BUILDING REGULATIONS.  
 DO NOT SCALE.  
 ORDNANCE SURVEY IRELAND LICENCE No. AR 0105722  
 © ORDNANCE SURVEY IRELAND / GOVERNMENT OF IRELAND

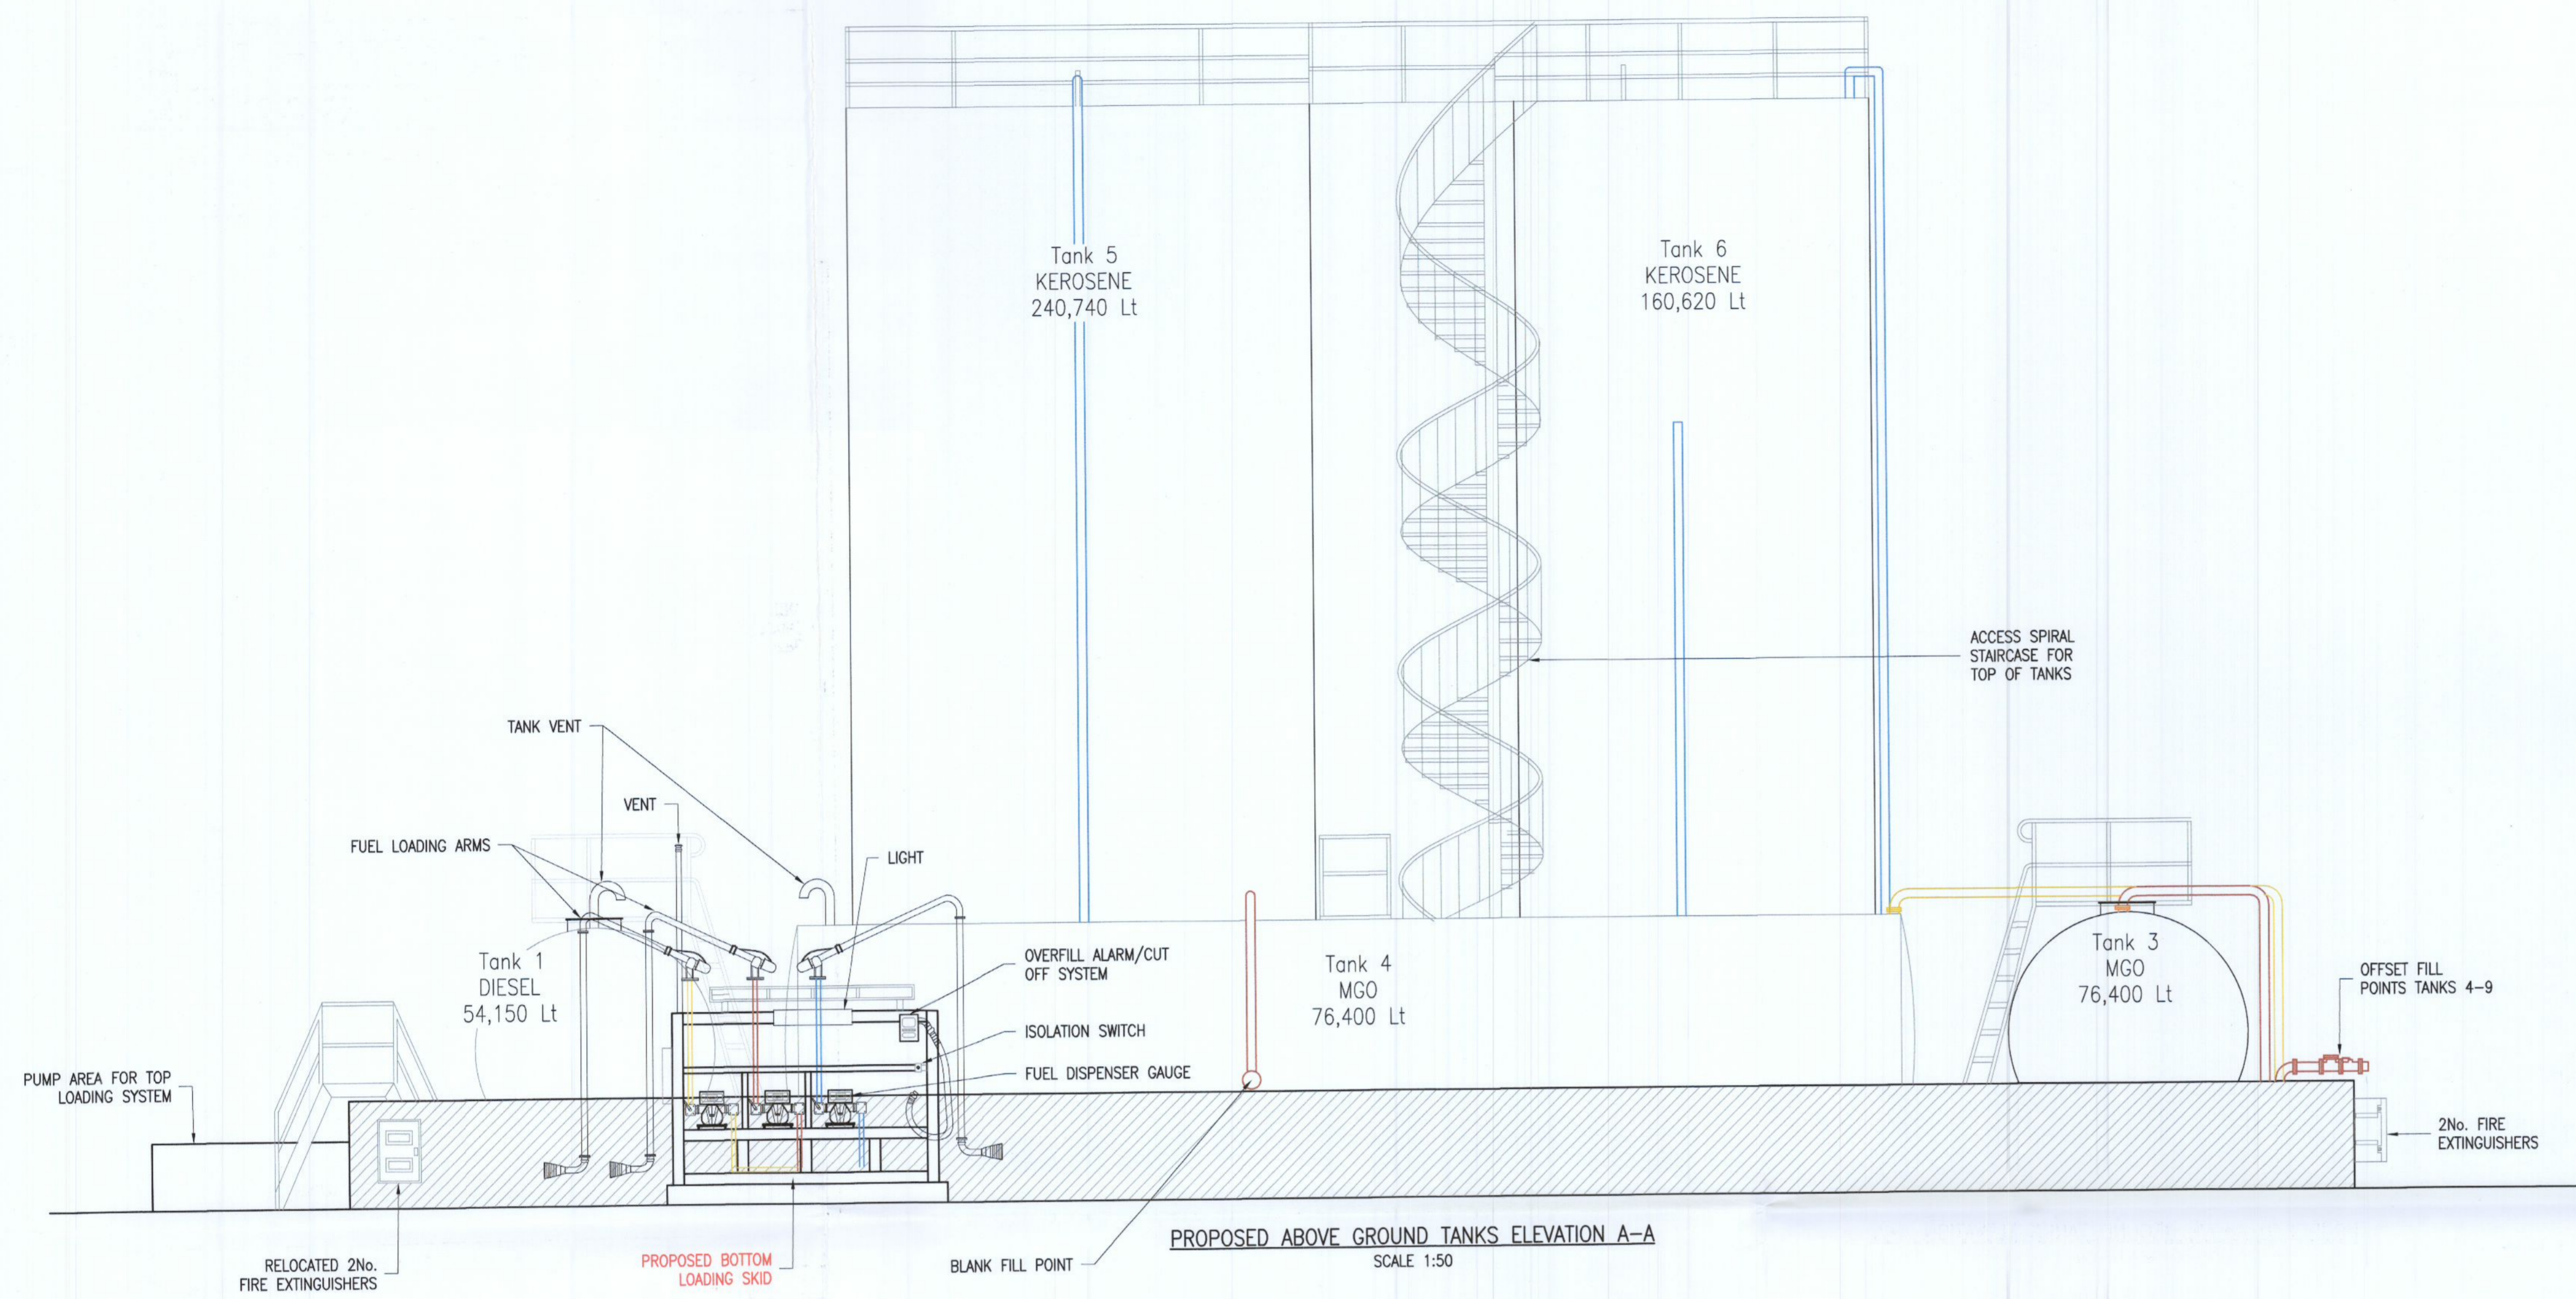

KEYPLAN  
 SCALE 1:500

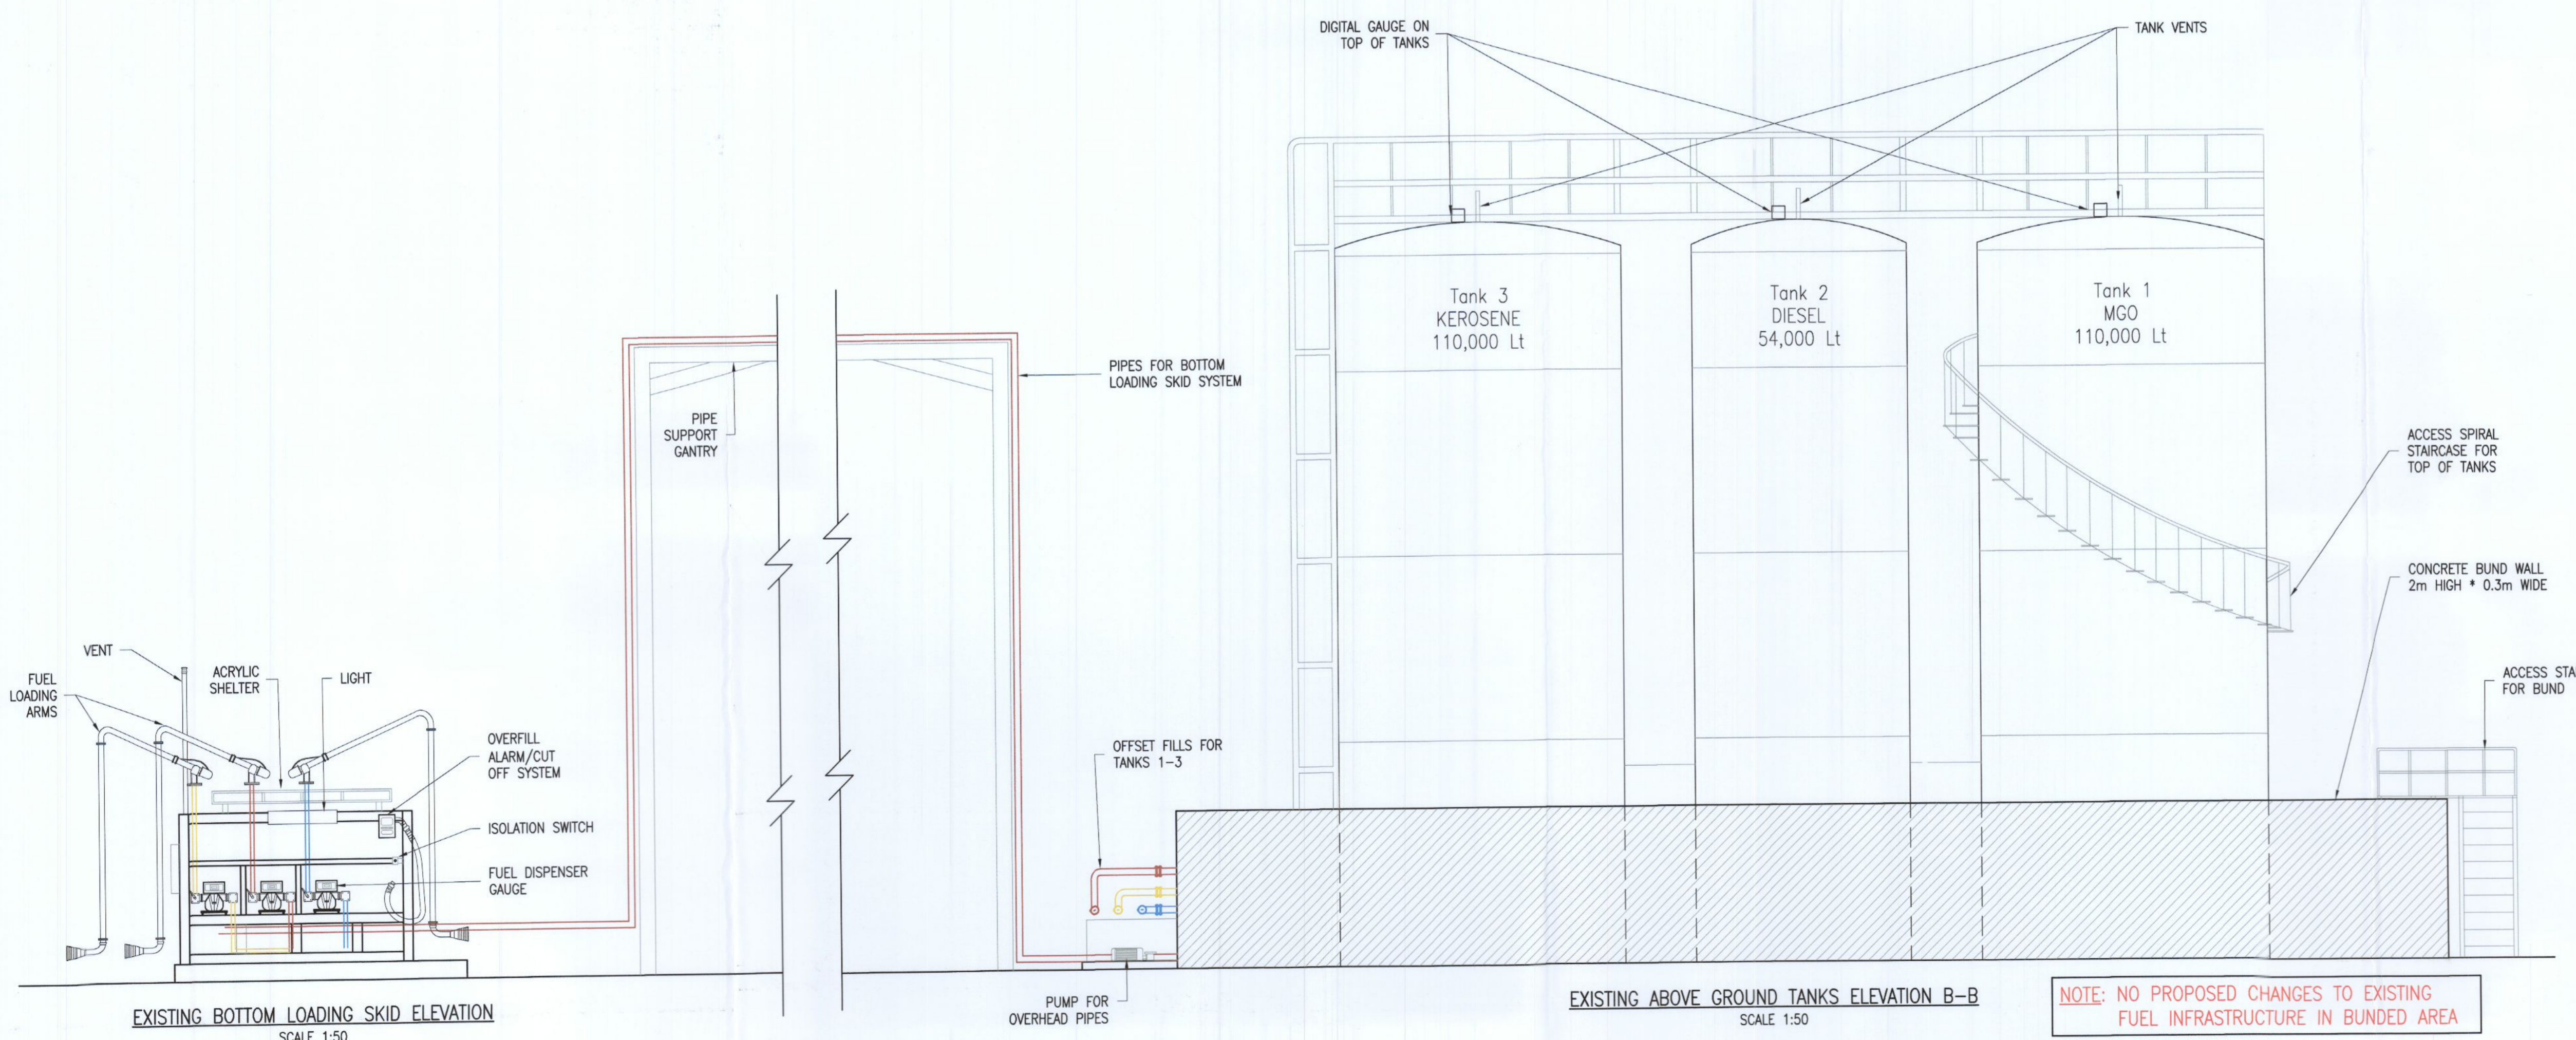

NOTE: NO PROPOSED CHANGES TO EXISTING FUEL INFRASTRUCTURE IN BUNDED AREA

ISSUED FOR PLANNING	GDR 12/07/22
Rev Description	By Date

**McArdle Doyle**  
 Second Floor Exchange Building The Long Walk Dundalk, Co. Louth  
 Chartered Engineers Architectural Services & Project Managers  
 mail@mcardle-doyle.ie +353(0) 42 942 9052

PROJECT: FUEL DEPOT  
 24 GREENHILLS Rd, TALLAGHT, Co. DUBLIN

CLIENT: **JONES OIL**

DRAWING TITLE: FUEL INFRASTRUCTURE DETAILS

Date 12/07/22	Drawn GDR	Checked GR	Approved RMcA
Scale at A1 AS SHOWN	Drawing Number P2224.C10	Status Rev. PL	-