



NOTES:
 THIS DRAWING IN WHOLE OR IN PART SHALL NOT BE COPIED WITHOUT THE
 PRIOR PERMISSION OF McArdle Doyle Ltd.
 ALL WORKS TO COMPLY WITH THE CURRENT BUILDING REGULATIONS.
 DO NOT SCALE.
 ORDNANCE SURVEY IRELAND LICENCE No. AR 0105722
 © ORDNANCE SURVEY IRELAND / GOVERNMENT OF IRELAND


LEGEND
 — SITE BOUNDARY

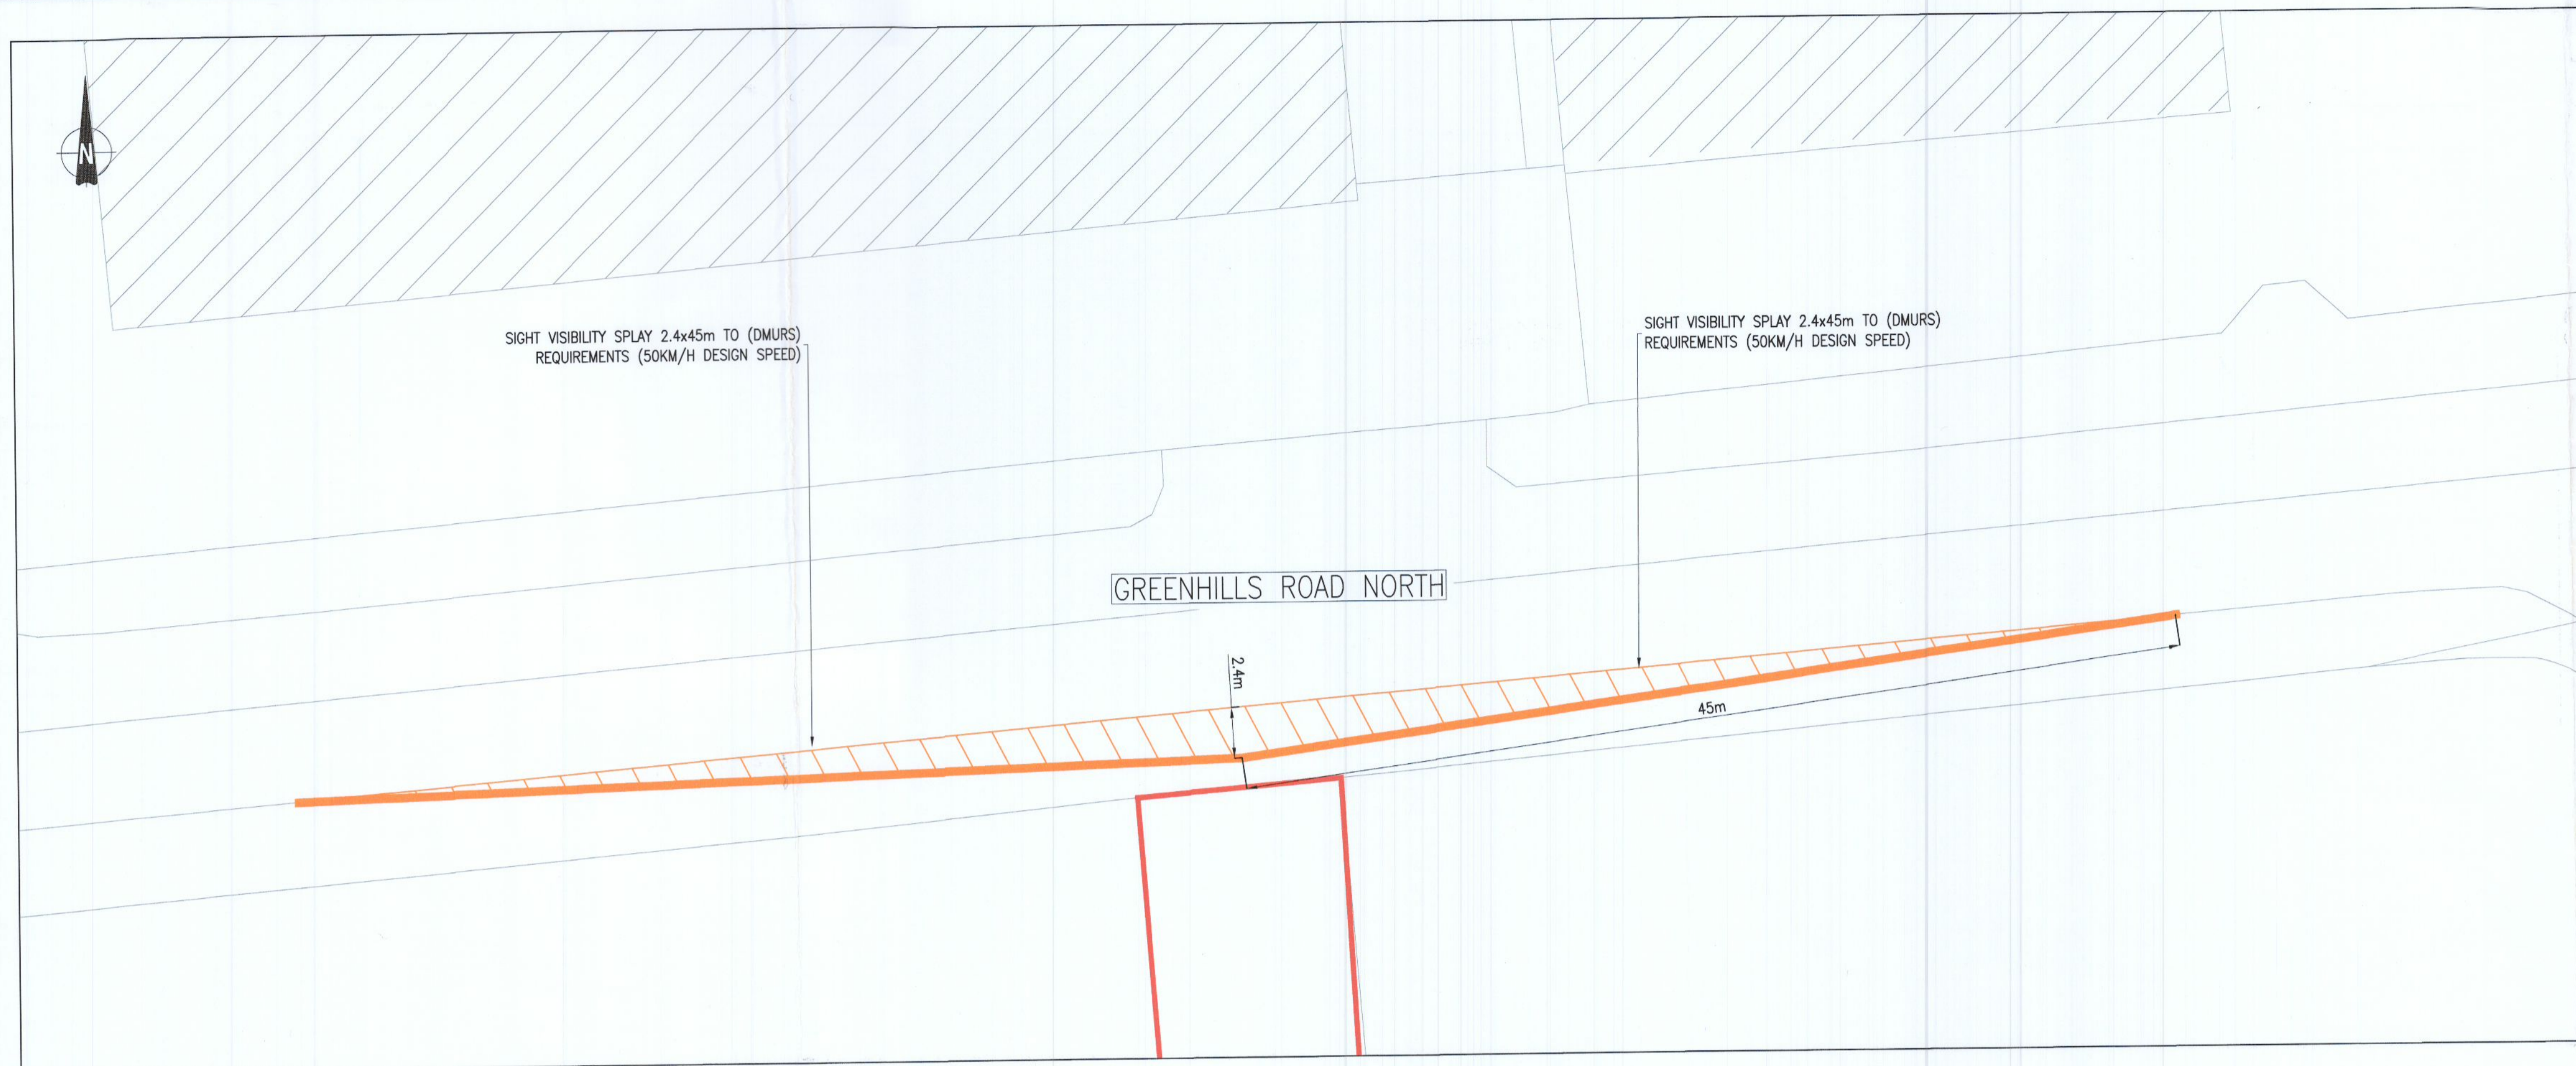

NORTHERN EXIT
 SCALE 1:200

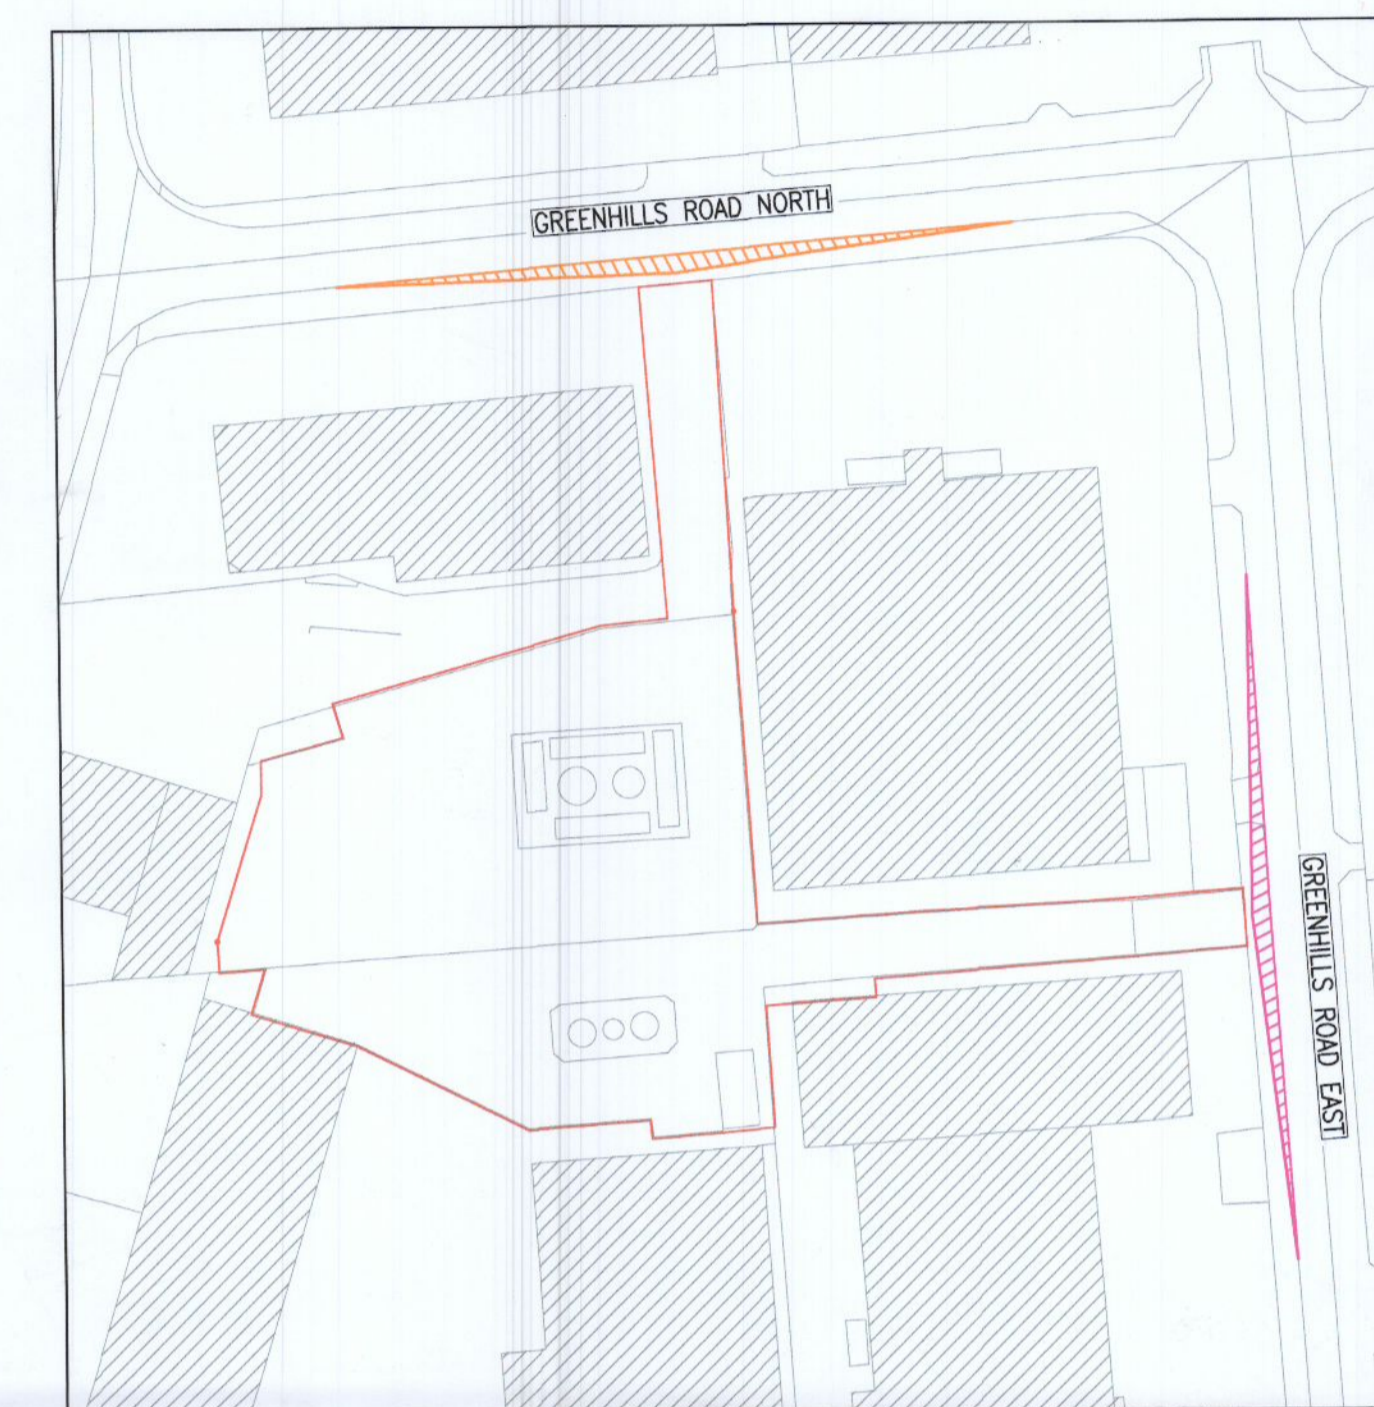

KEYPLAN
 SCALE 1:1000

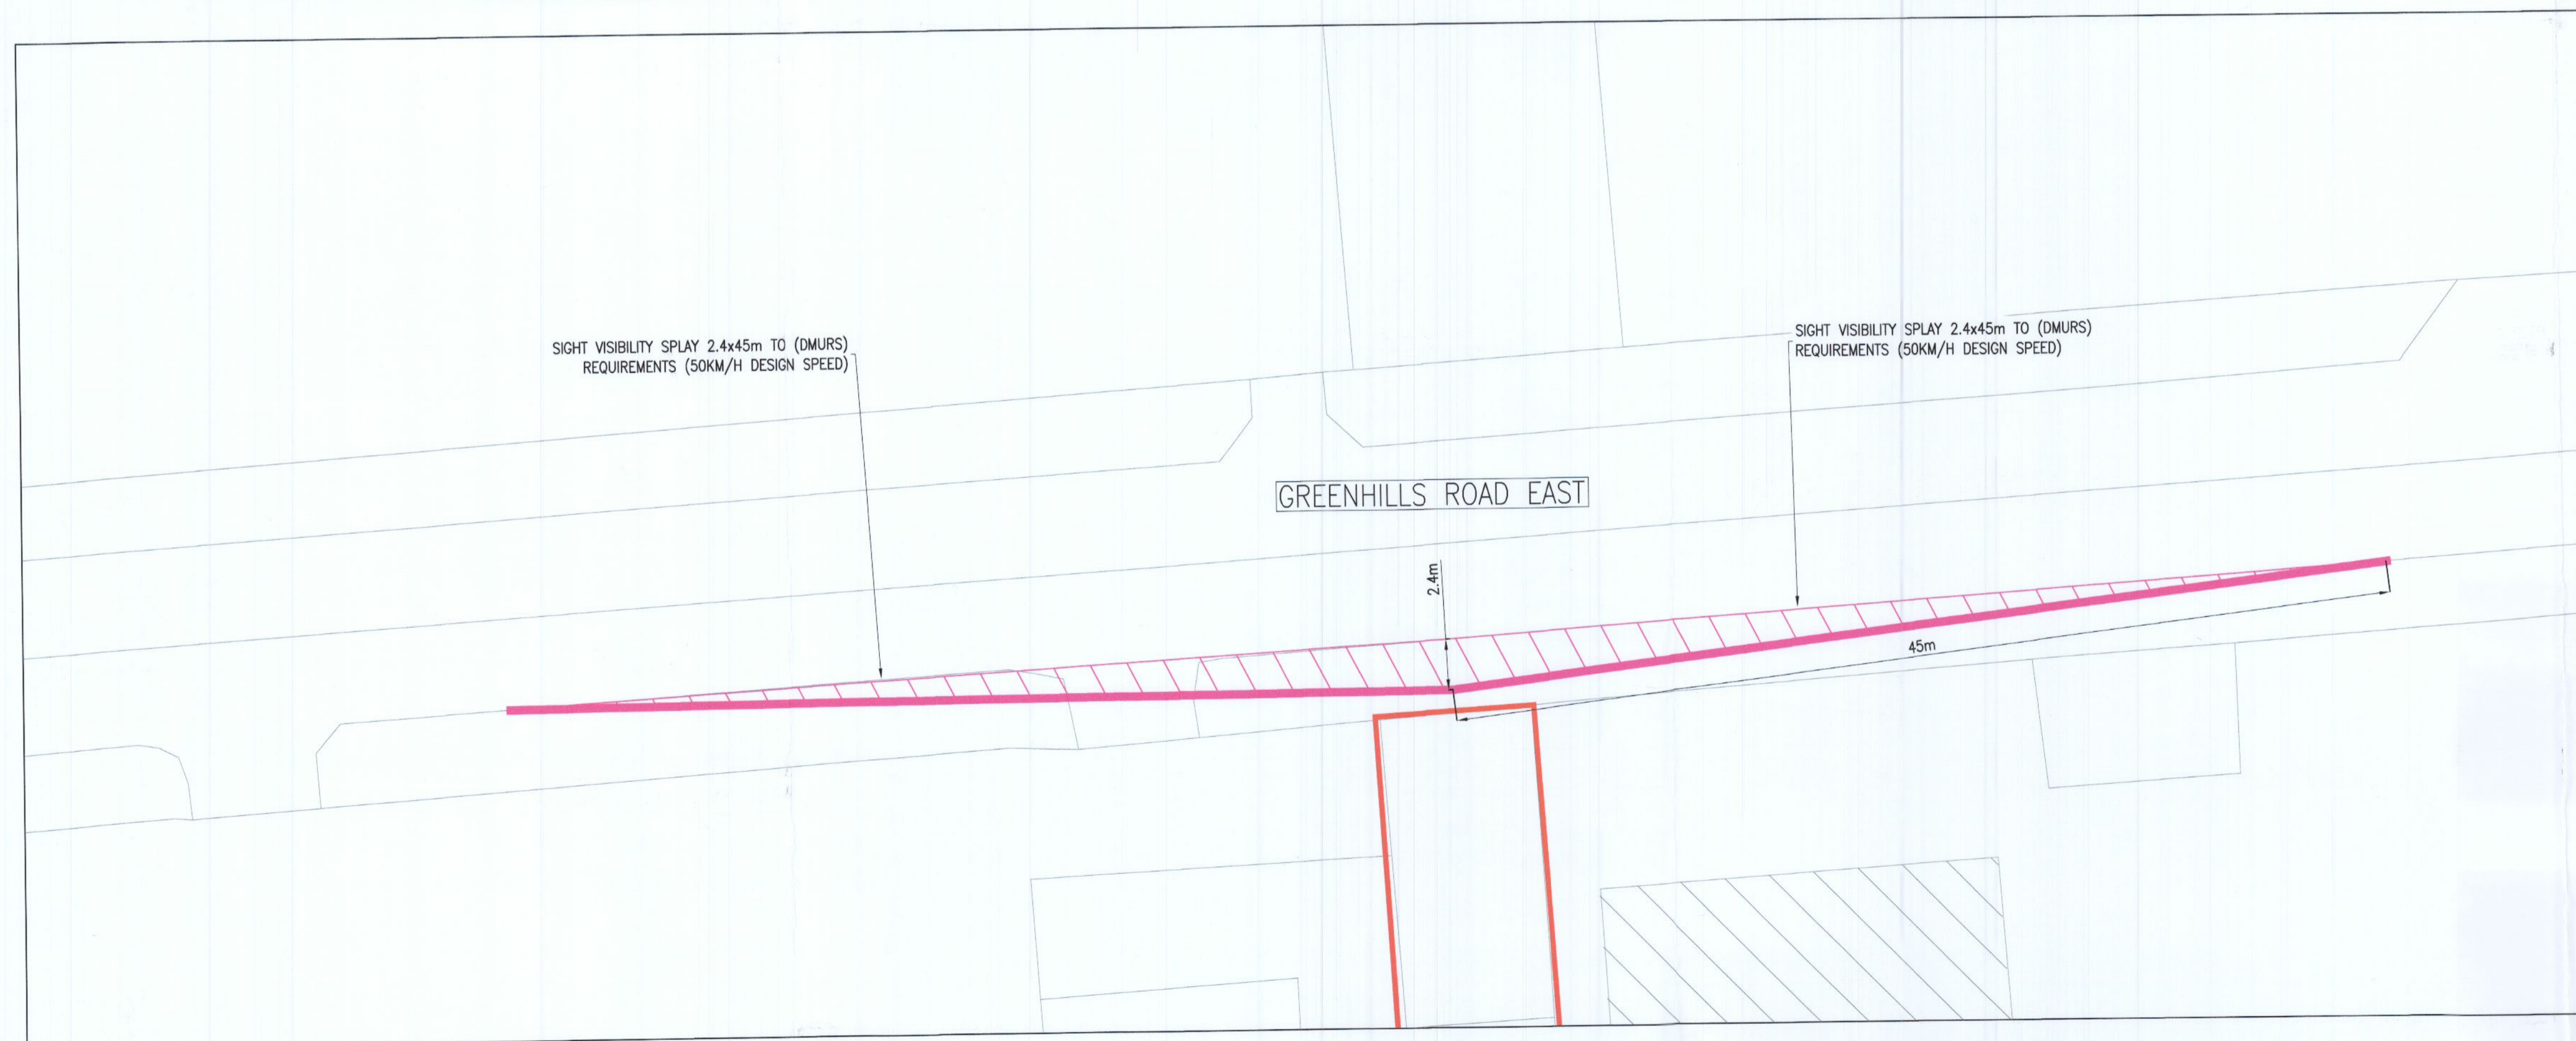

EASTERN EXIT
 SCALE 1:200

Rev.	Description	By	Date
-	ISSUED FOR PLANNING	GDR	12/07/22

McArdle Doyle
 Second Floor
 Exchange Building
 The Long Walk
 Dundalk, Co. Louth

Chartered Engineers
 Architectural Services
 & Project Managers
 mail@mcardle-doyle.ie
 +353(0) 42 942 9052

PROJECT: FUEL DEPOT
 24 GREENHILLS Rd,
 TALLAGHT, Co. DUBLIN

CLIENT:
JONES OIL

DRAWING TITLE:
 PROPOSED SIGHT
 LINES

Date	Drawn	Checked	Approved
12/07/22	GDR	GR	RMcA
Scale at A1 AS SHOWN	Drawing Number P2224.C13	Status PL	Rev. -