


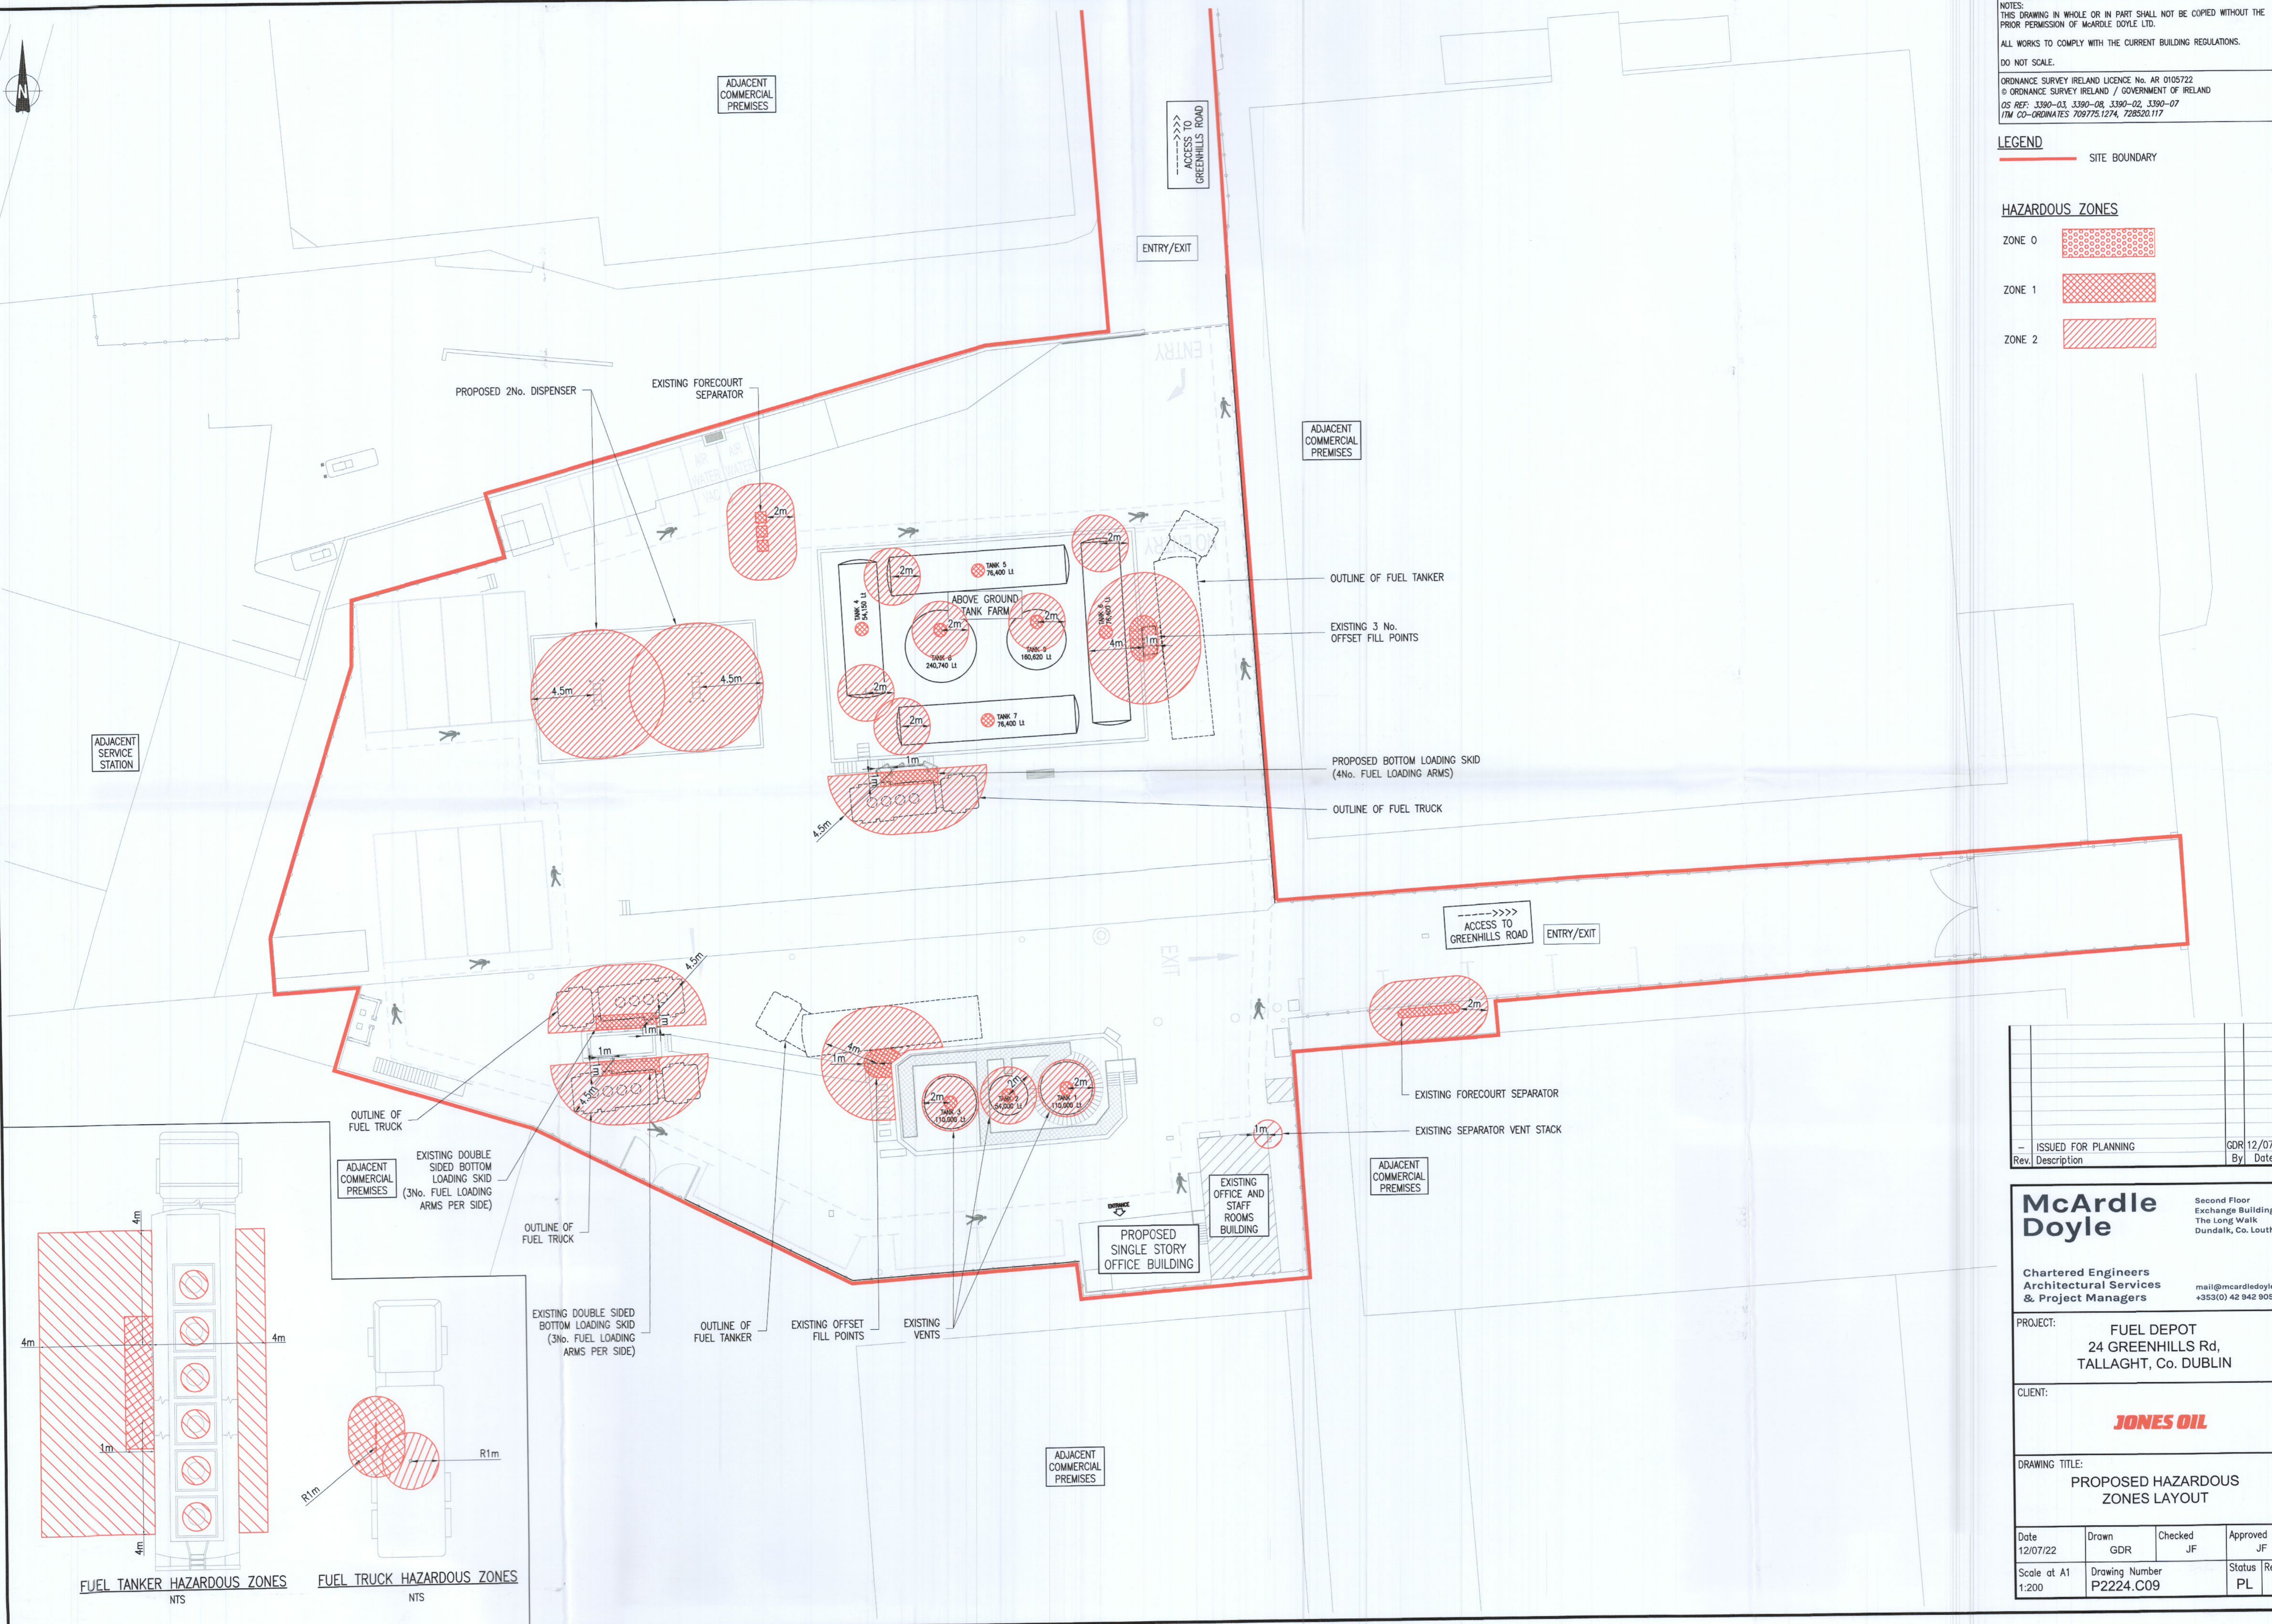

NOTES:
 THIS DRAWING IN WHOLE OR IN PART SHALL NOT BE COPIED WITHOUT THE PRIOR PERMISSION OF McArdle Doyle Ltd.
 ALL WORKS TO COMPLY WITH THE CURRENT BUILDING REGULATIONS.
 DO NOT SCALE.
 ORDNANCE SURVEY IRELAND LICENCE No. AR 0105722
 © ORDNANCE SURVEY IRELAND / GOVERNMENT OF IRELAND
 OS REF: 3390-03, 3390-08, 3390-02, 3390-07
 TM CO-ORDINATES 709775.1274, 728520.117

- LEGEND**
- SITE BOUNDARY
- HAZARDOUS ZONES**
- ZONE 0
 - ZONE 1
 - ZONE 2



ISSUED FOR PLANNING	GDR 12/07/22
Rev. Description	By Date

McArdle Doyle
 Second Floor
 Exchange Building
 The Long Walk
 Dundalk, Co. Louth

Chartered Engineers
 Architectural Services
 & Project Managers

mail@mcardle Doyle.ie
 +353(0) 42 942 9052

PROJECT: FUEL DEPOT
 24 GREENHILLS Rd,
 TALLAGHT, Co. DUBLIN

CLIENT: **JONES OIL**

DRAWING TITLE:
PROPOSED HAZARDOUS ZONES LAYOUT

Date	Drawn	Checked	Approved
12/07/22	GDR	JF	JF
Scale at A1	Drawing Number	Status	Rev.
1:200	P2224.C09	PL	-

