



NOTES:  
 THIS DRAWING IN WHOLE OR IN PART SHALL NOT BE COPIED WITHOUT THE PRIOR PERMISSION OF McArdle DOYLE LTD.  
 ALL WORKS TO COMPLY WITH THE CURRENT BUILDING REGULATIONS.  
 DO NOT SCALE.  
 ORDNANCE SURVEY IRELAND LICENCE No. AR 0105722  
 © ORDNANCE SURVEY IRELAND / GOVERNMENT OF IRELAND  
 OS REF: 3390-03, 3390-08, 3390-02, 3390-07  
 TM CO-ORDINATES 709775.1274, 728520.117

**LEGEND:**


- DIESEL - SINGLE SKIN STEEL
- MGO - SINGLE SKIN STEEL
- KEROSENE - SINGLE SKIN STEEL
- - - FILL LINE - DIESEL - SINGLE SKIN STEEL
- - - FILL LINE - MGO - SINGLE SKIN STEEL
- - - FILL LINE - KEROSENE - SINGLE SKIN STEEL

**ABOVE GROUND TANK SCHEDULE**

TANK No.	CAPACITY	PRODUCT	TANK TYPE:	FILL TYPE:
T1	110,000 Litres	MGO	SINGLE SKIN STEEL	OFFSET ABOVE GROUND
T2	54,000 Litres	DIESEL	SINGLE SKIN STEEL	OFFSET ABOVE GROUND
T3	110,000 Litres	KEROSENE	SINGLE SKIN STEEL	OFFSET ABOVE GROUND

**ABOVE GROUND TANK SCHEDULE**

TANK No.	CAPACITY	PRODUCT	TANK TYPE:	FILL TYPE:
T4	54,150 Litres	DIESEL	SINGLE SKIN STEEL	OFFSET ABOVE GROUND
T5	76,400 Litres	DIESEL	SINGLE SKIN STEEL	OFFSET ABOVE GROUND
T6	76,400 Litres	MGO	SINGLE SKIN STEEL	OFFSET ABOVE GROUND
T7	76,400 Litres	MGO	SINGLE SKIN STEEL	OFFSET ABOVE GROUND
T8	240,740 Litres	KEROSENE	SINGLE SKIN STEEL	OFFSET ABOVE GROUND
T9	160,620 Litres	KEROSENE	SINGLE SKIN STEEL	OFFSET ABOVE GROUND

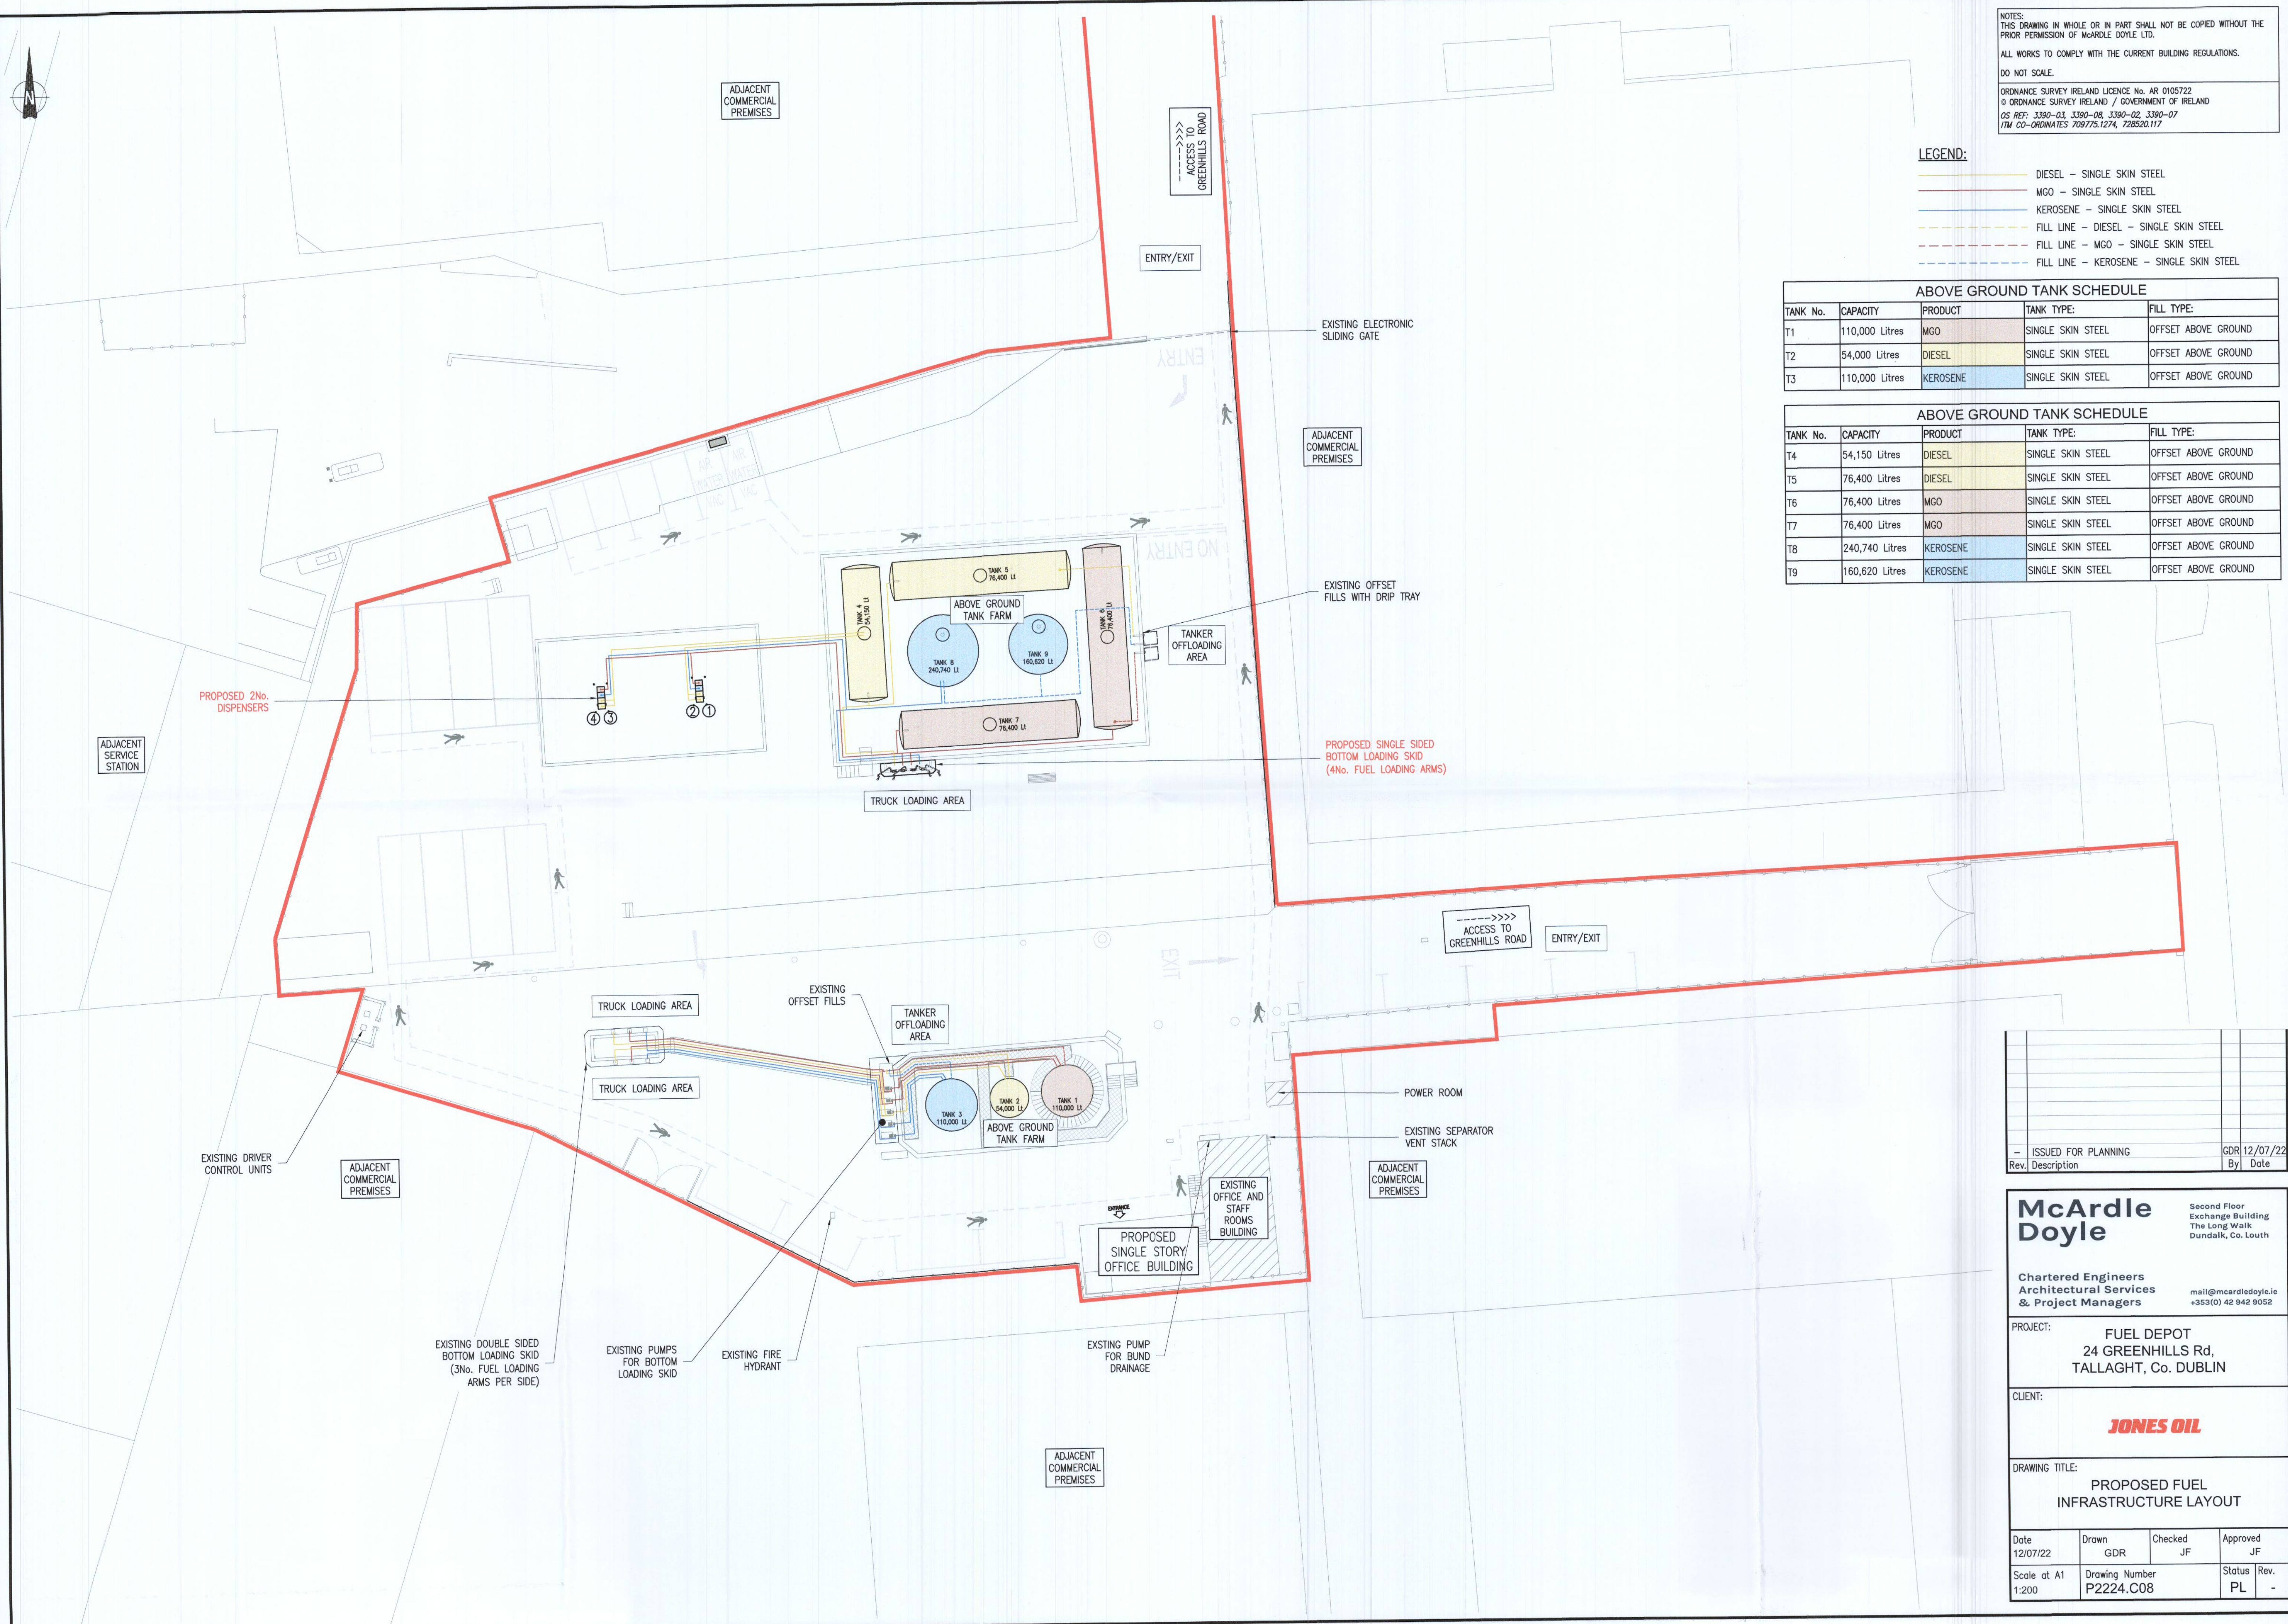

Rev.	Description	By	Date
-	ISSUED FOR PLANNING	GDR	12/07/22

**McArdle Doyle**  
 Chartered Engineers  
 Architectural Services  
 & Project Managers  
 Second Floor Exchange Building  
 The Long Walk  
 Dundalk, Co. Louth  
 mail@mcardedoyle.ie  
 +353(0) 42 942 9052

PROJECT: **FUEL DEPOT**  
 24 GREENHILLS Rd,  
 TALLAGHT, Co. DUBLIN

CLIENT: **JONES OIL**

DRAWING TITLE: **PROPOSED FUEL INFRASTRUCTURE LAYOUT**

Date	Drawn	Checked	Approved
12/07/22	GDR	JF	JF
Scale at A1 1:200	Drawing Number P2224.C08	Status PL	Rev. -