
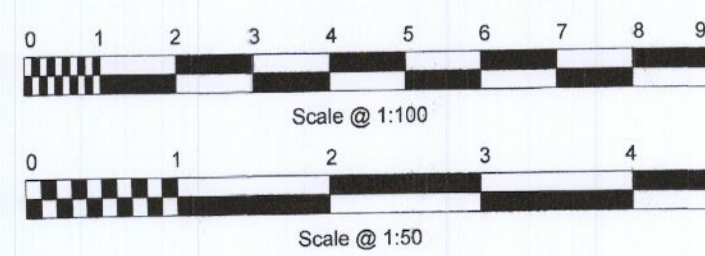
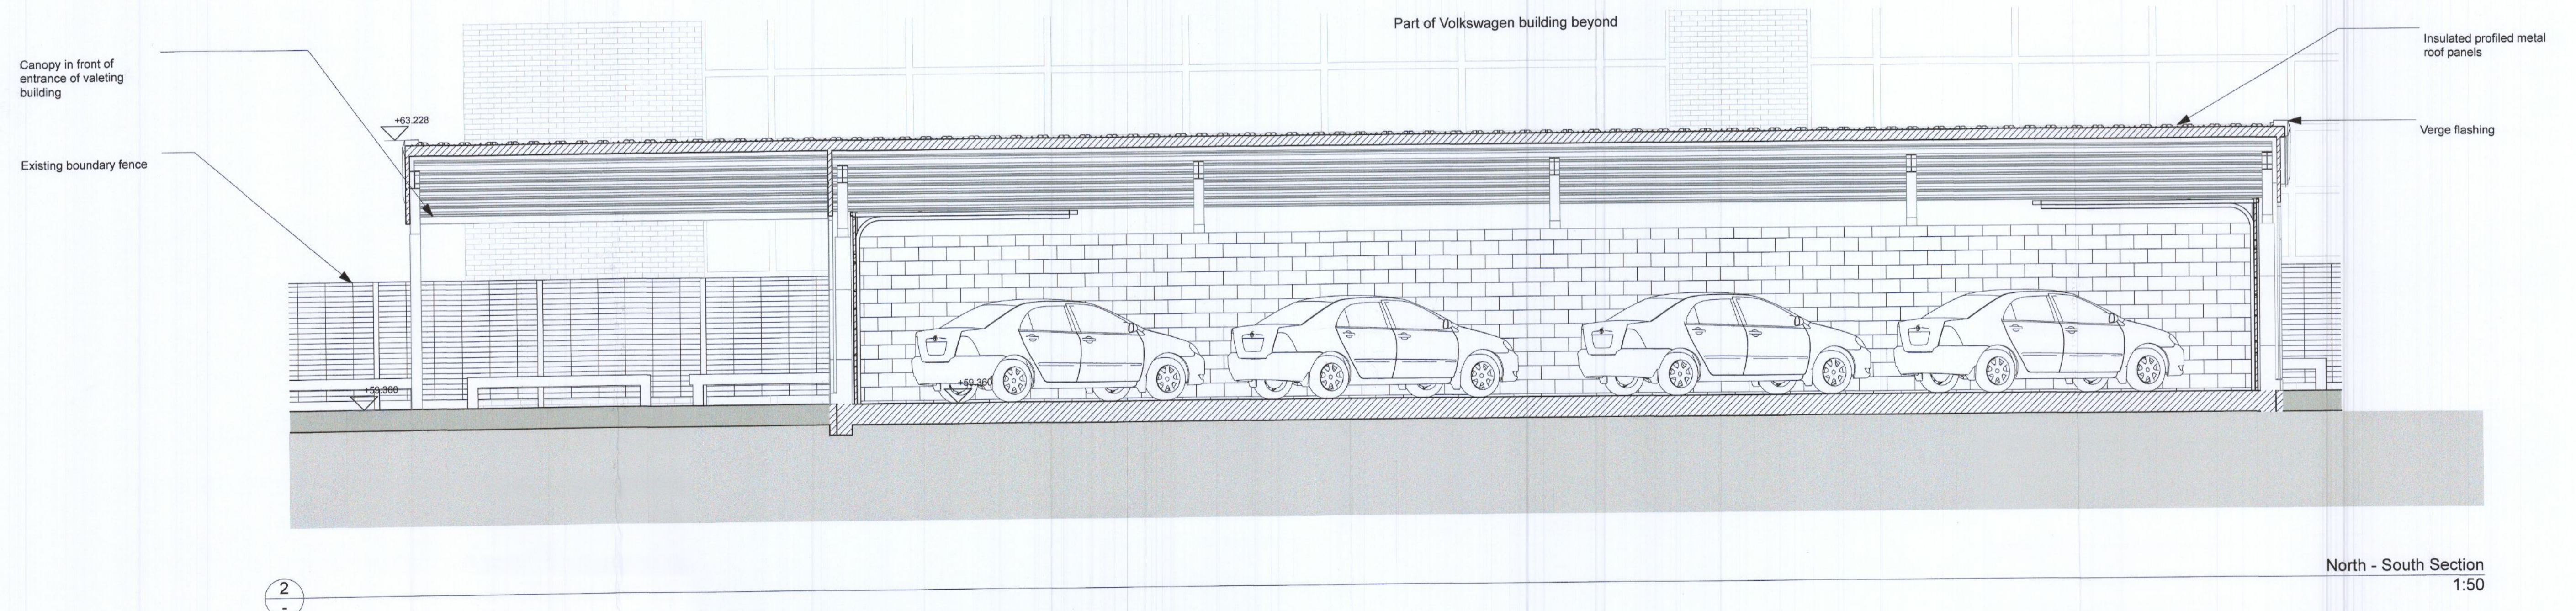
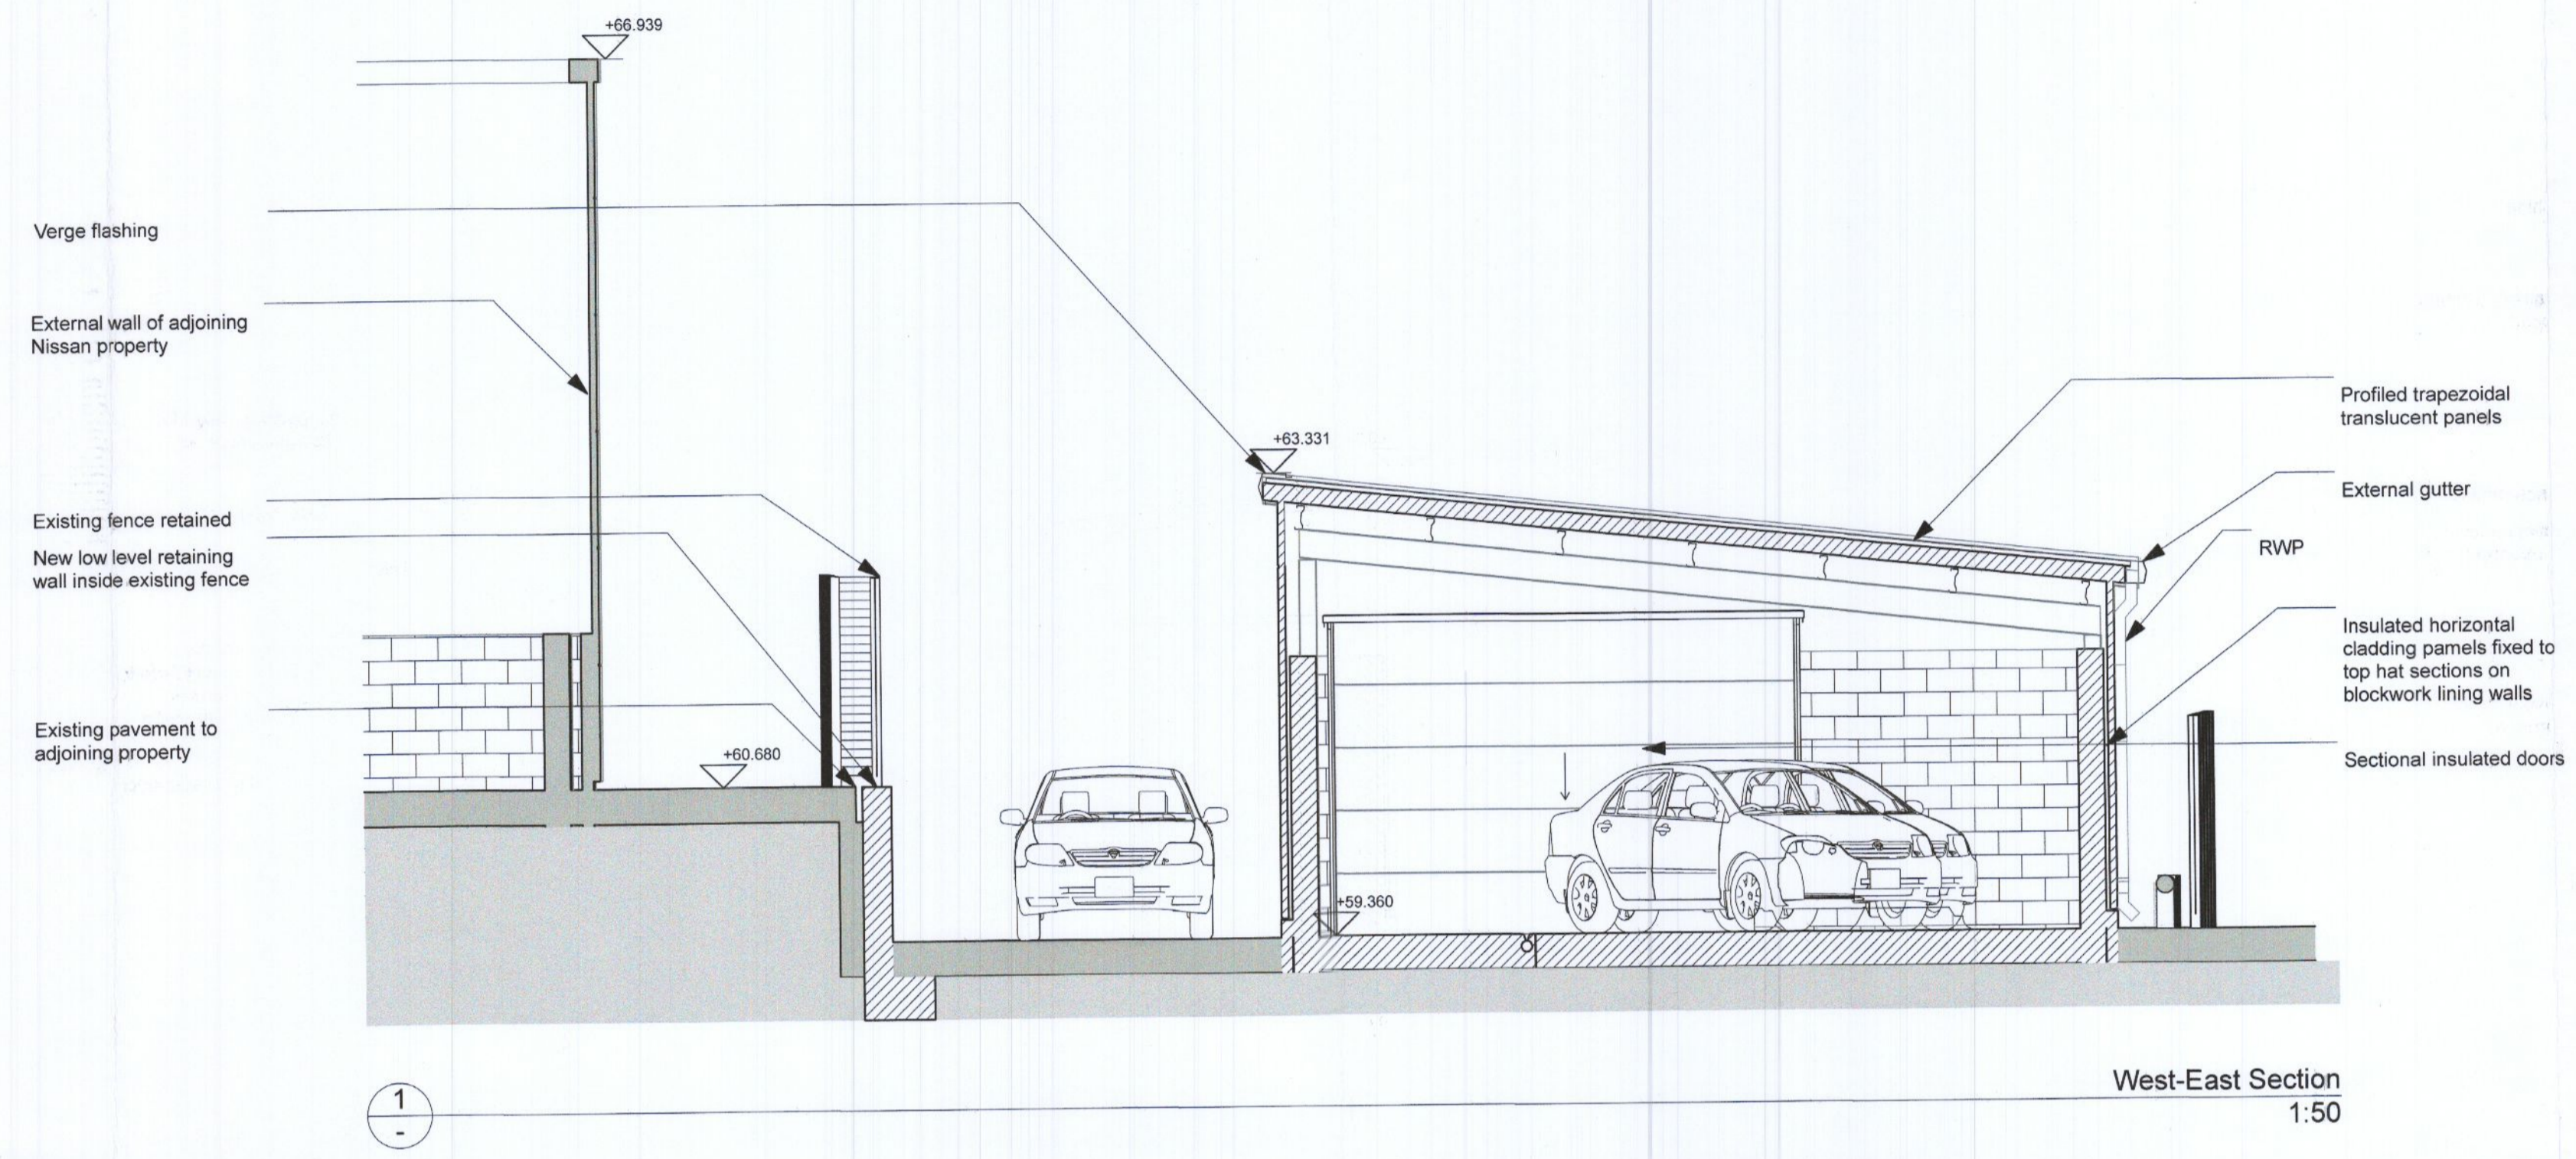
 New
 Existing



Purpose of Issue status Scales @ A1 1:50		Project No. 2209	Originator HODGINS ARCHITECTS Amalfi, Rocky Road Wicklow Town, Co. Wicklow A67 F44G hodginsarchitects@gmail.com	Project KIA LIFFEY VALLEY Showroom and Valeting Buildings Valley Motor Mall, Dublin 22	Client GABRIEL KEANE MOTORS	Layout Title Proposed Sections	Drawing Number 2209 -HA- A.7
RevID Description Date							