


**NOTES**

1. THIS DRAWING IS TO BE READ IN CONJUNCTION WITH ALL ENGINEERS & ARCHITECTS DRAWINGS. FIGURED DIMENSIONS ONLY (NOT SCALING) TO BE USED. WHERE A CONFLICT OF INFORMATION EXISTS OR IF IN ANY DOUBT - 'ASK'.
2. CONSULTANTS TO BE INFORMED IMMEDIATELY OF ANY DISCREPANCIES BEFORE WORK PROCEEDS.

**CIVIL LEGEND**

	EXISTING HARDSTANDING
	NEW BITUMINOUS CONCRETE ASPHALT ROAD SURFACE REFER TO DETAIL A ON DRAWING C1210
	COBBLE LOCK PAVING
	TACTILE BLISTER PAVING (BUFF IN COLOUR) REFER TO DWG C1210 FOR DETAILS.
	SITE BOUNDARY

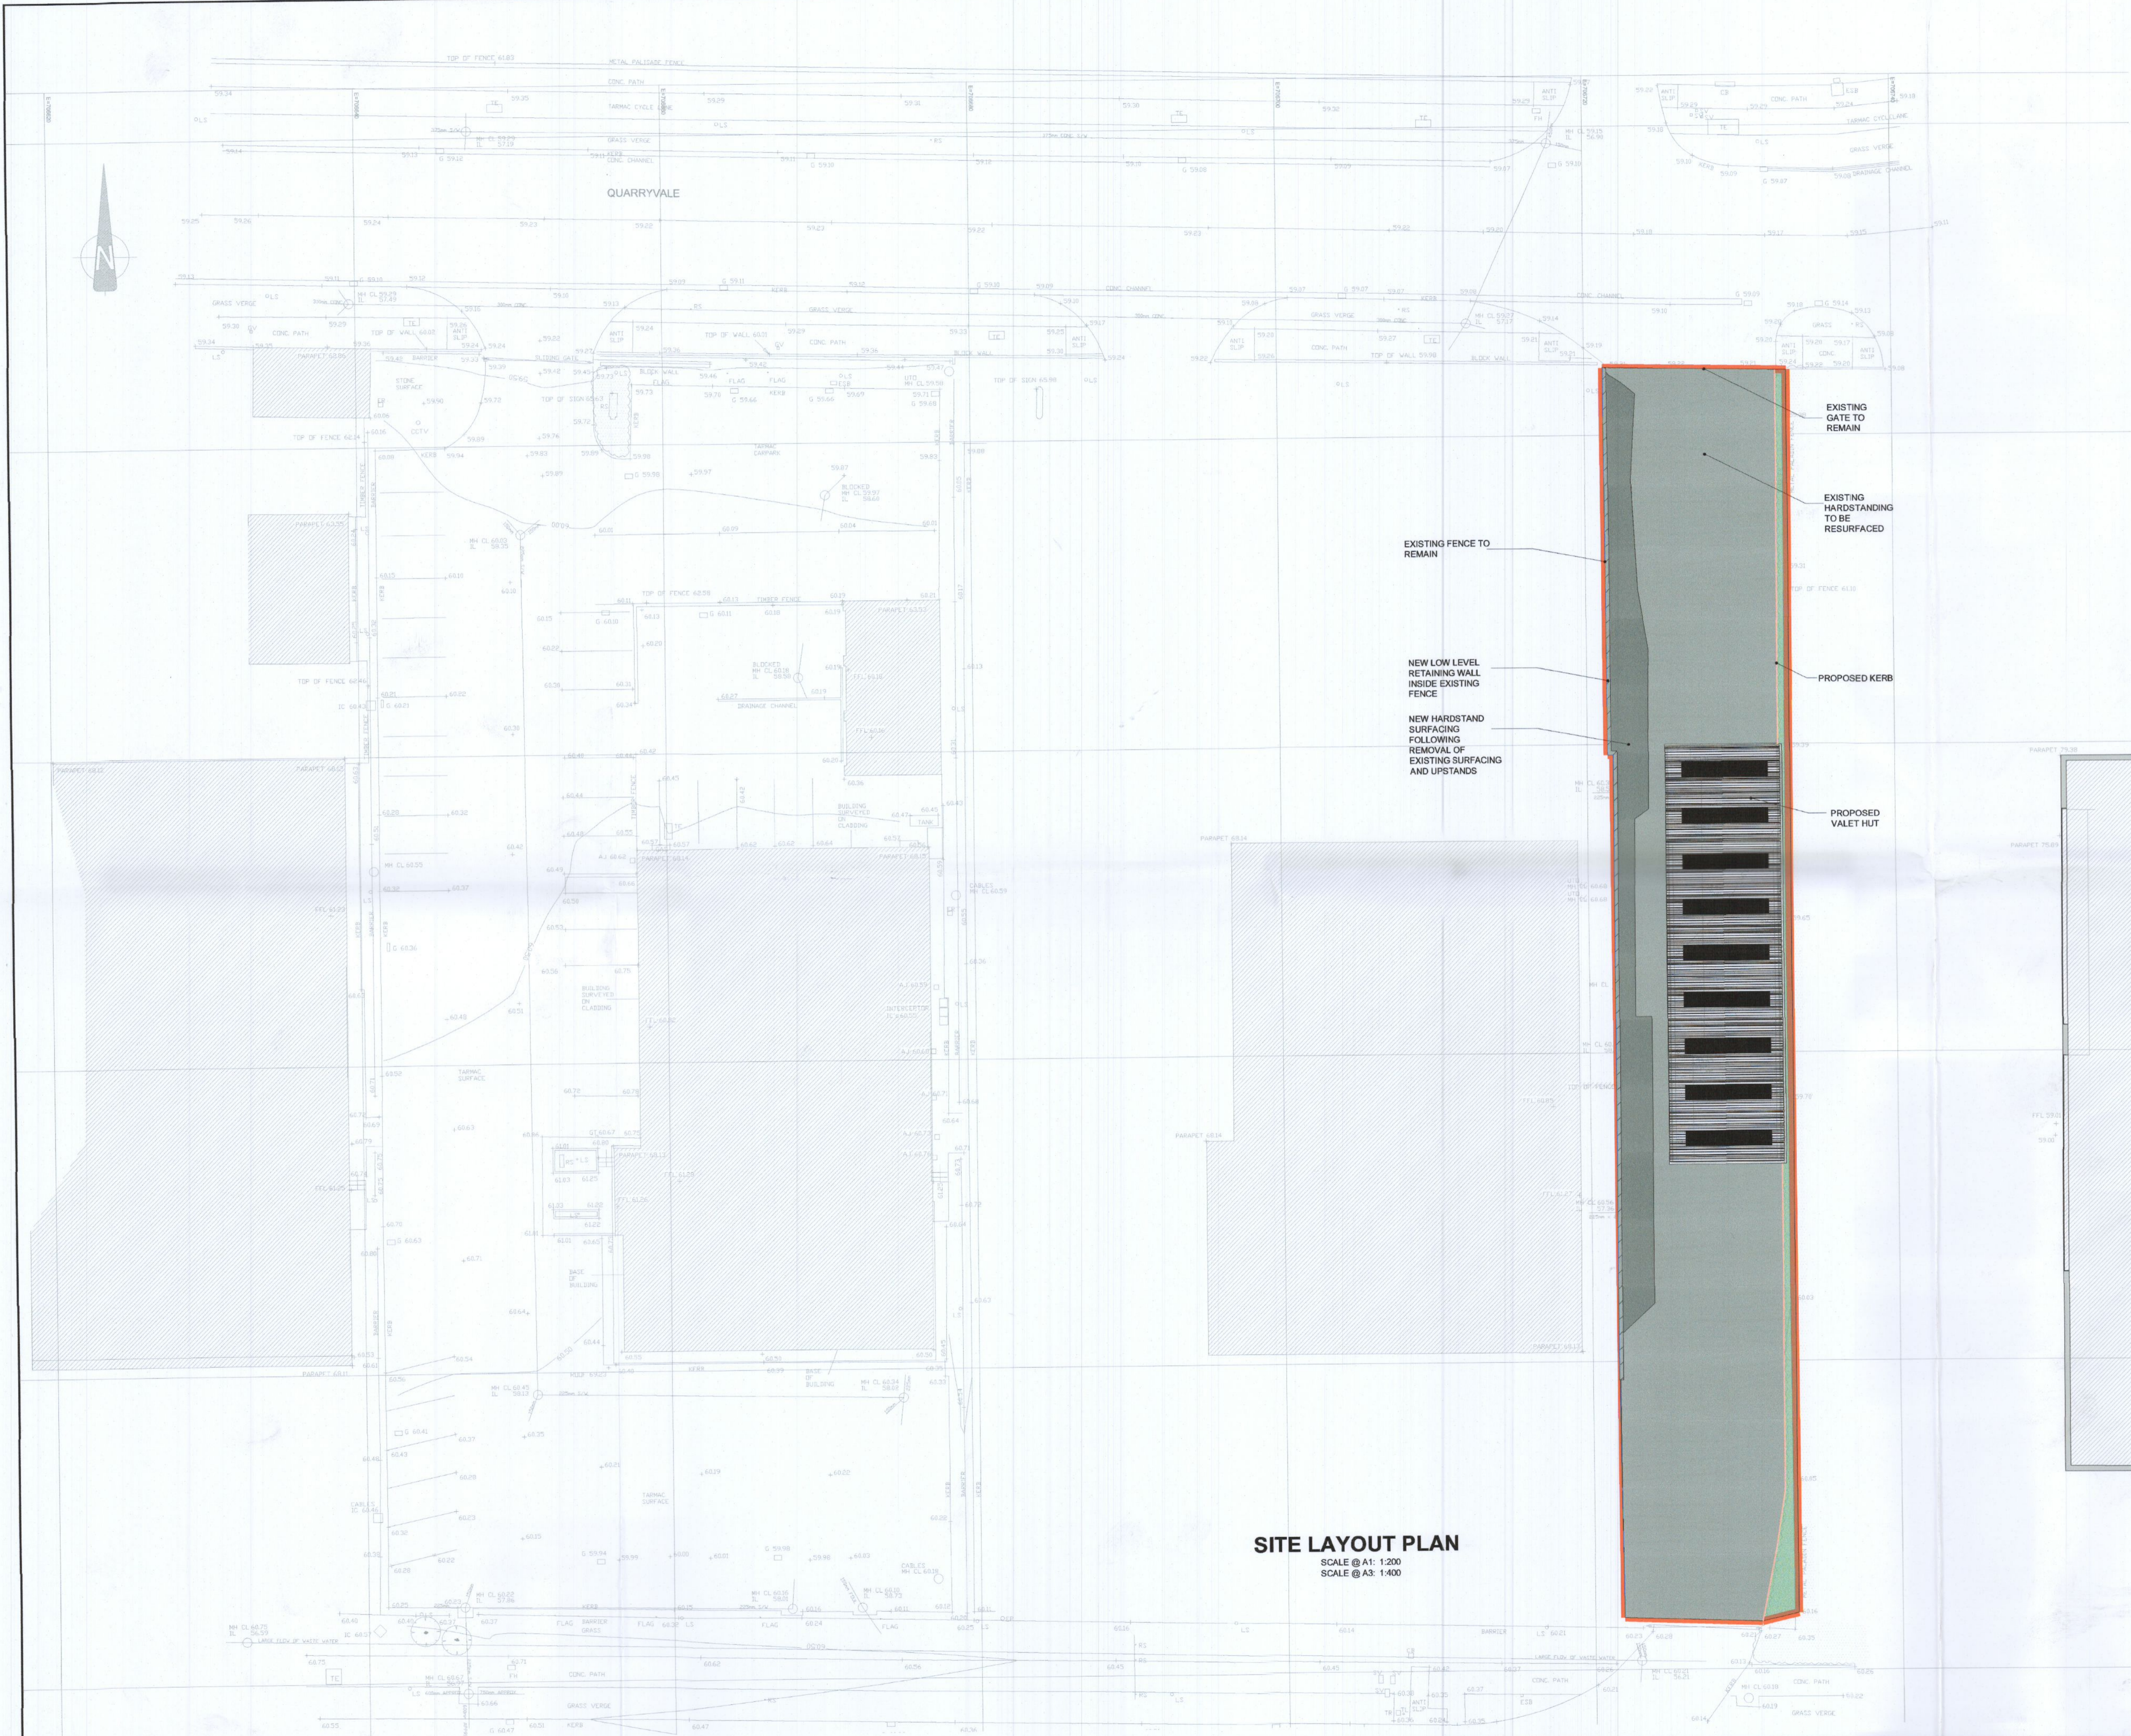


**SITE LAYOUT PLAN**  
SCALE @ A1: 1:200  
SCALE @ A3: 1:400

PL1	08.08.22	ISSUED FOR PLANNING	ZJ
ISSUE	DATE	DESCRIPTION	BY

Project Engineer: \_\_\_\_\_ Project Director: \_\_\_\_\_

BM STAGE **PLANNING**

**BM** Dublin Office: Sandwith House, 52-54 Lower Sandwith Street, Dublin 2, Ireland. Tel: (01) 677 3200 Fax: (01) 677 3164  
London Office: 5th Floor, Mill House, 8 Mill Street, London SE1 2BA, United Kingdom. Tel: (0044) 20 3750 3530  
BARRETT MAHONY Consulting Engineers, Civil, Structural, Project Management. E-mail: bmca@bmca.ie Web: www.bmca.ie

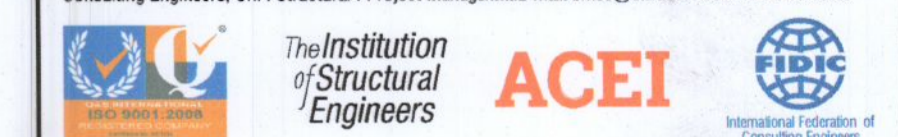

CLIENT **KIA LIFFEY VALLEY**

PROJECT TITLE <b>KIA VALET HUT</b>	BM PROJECT No. <b>22.222</b>
---------------------------------------	---------------------------------

MODEL REFERENCE	SUITABILITY	REVISION
-----------------	-------------	----------

DRAWING TITLE **SITE LAYOUT**

DWG DRAWING REFERENCE <b>KLV-BMD-ZZ-XX-DR-C-1000</b>	STATUS	REVISION <b>PL1</b>
---	--------	------------------------