







LEGEND:

FORWARD MOVEMENT 
 REVERSING MOVEMENT 



Pumping Appliance (8.6 m)
 Overall Length 8.600m
 Overall Width 3.500m
 Overall Body Height 3.300m
 Min Body Ground Clearance 0.140m
 Track Width 2.500m
 Lock-to-lock time 4.00s
 Curb to Curb Turning Radius 7.760m

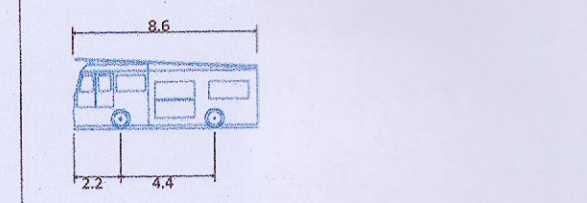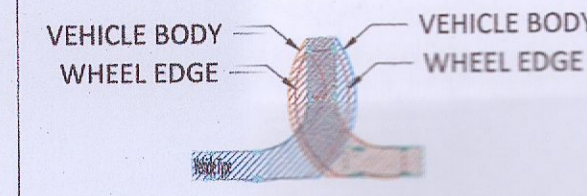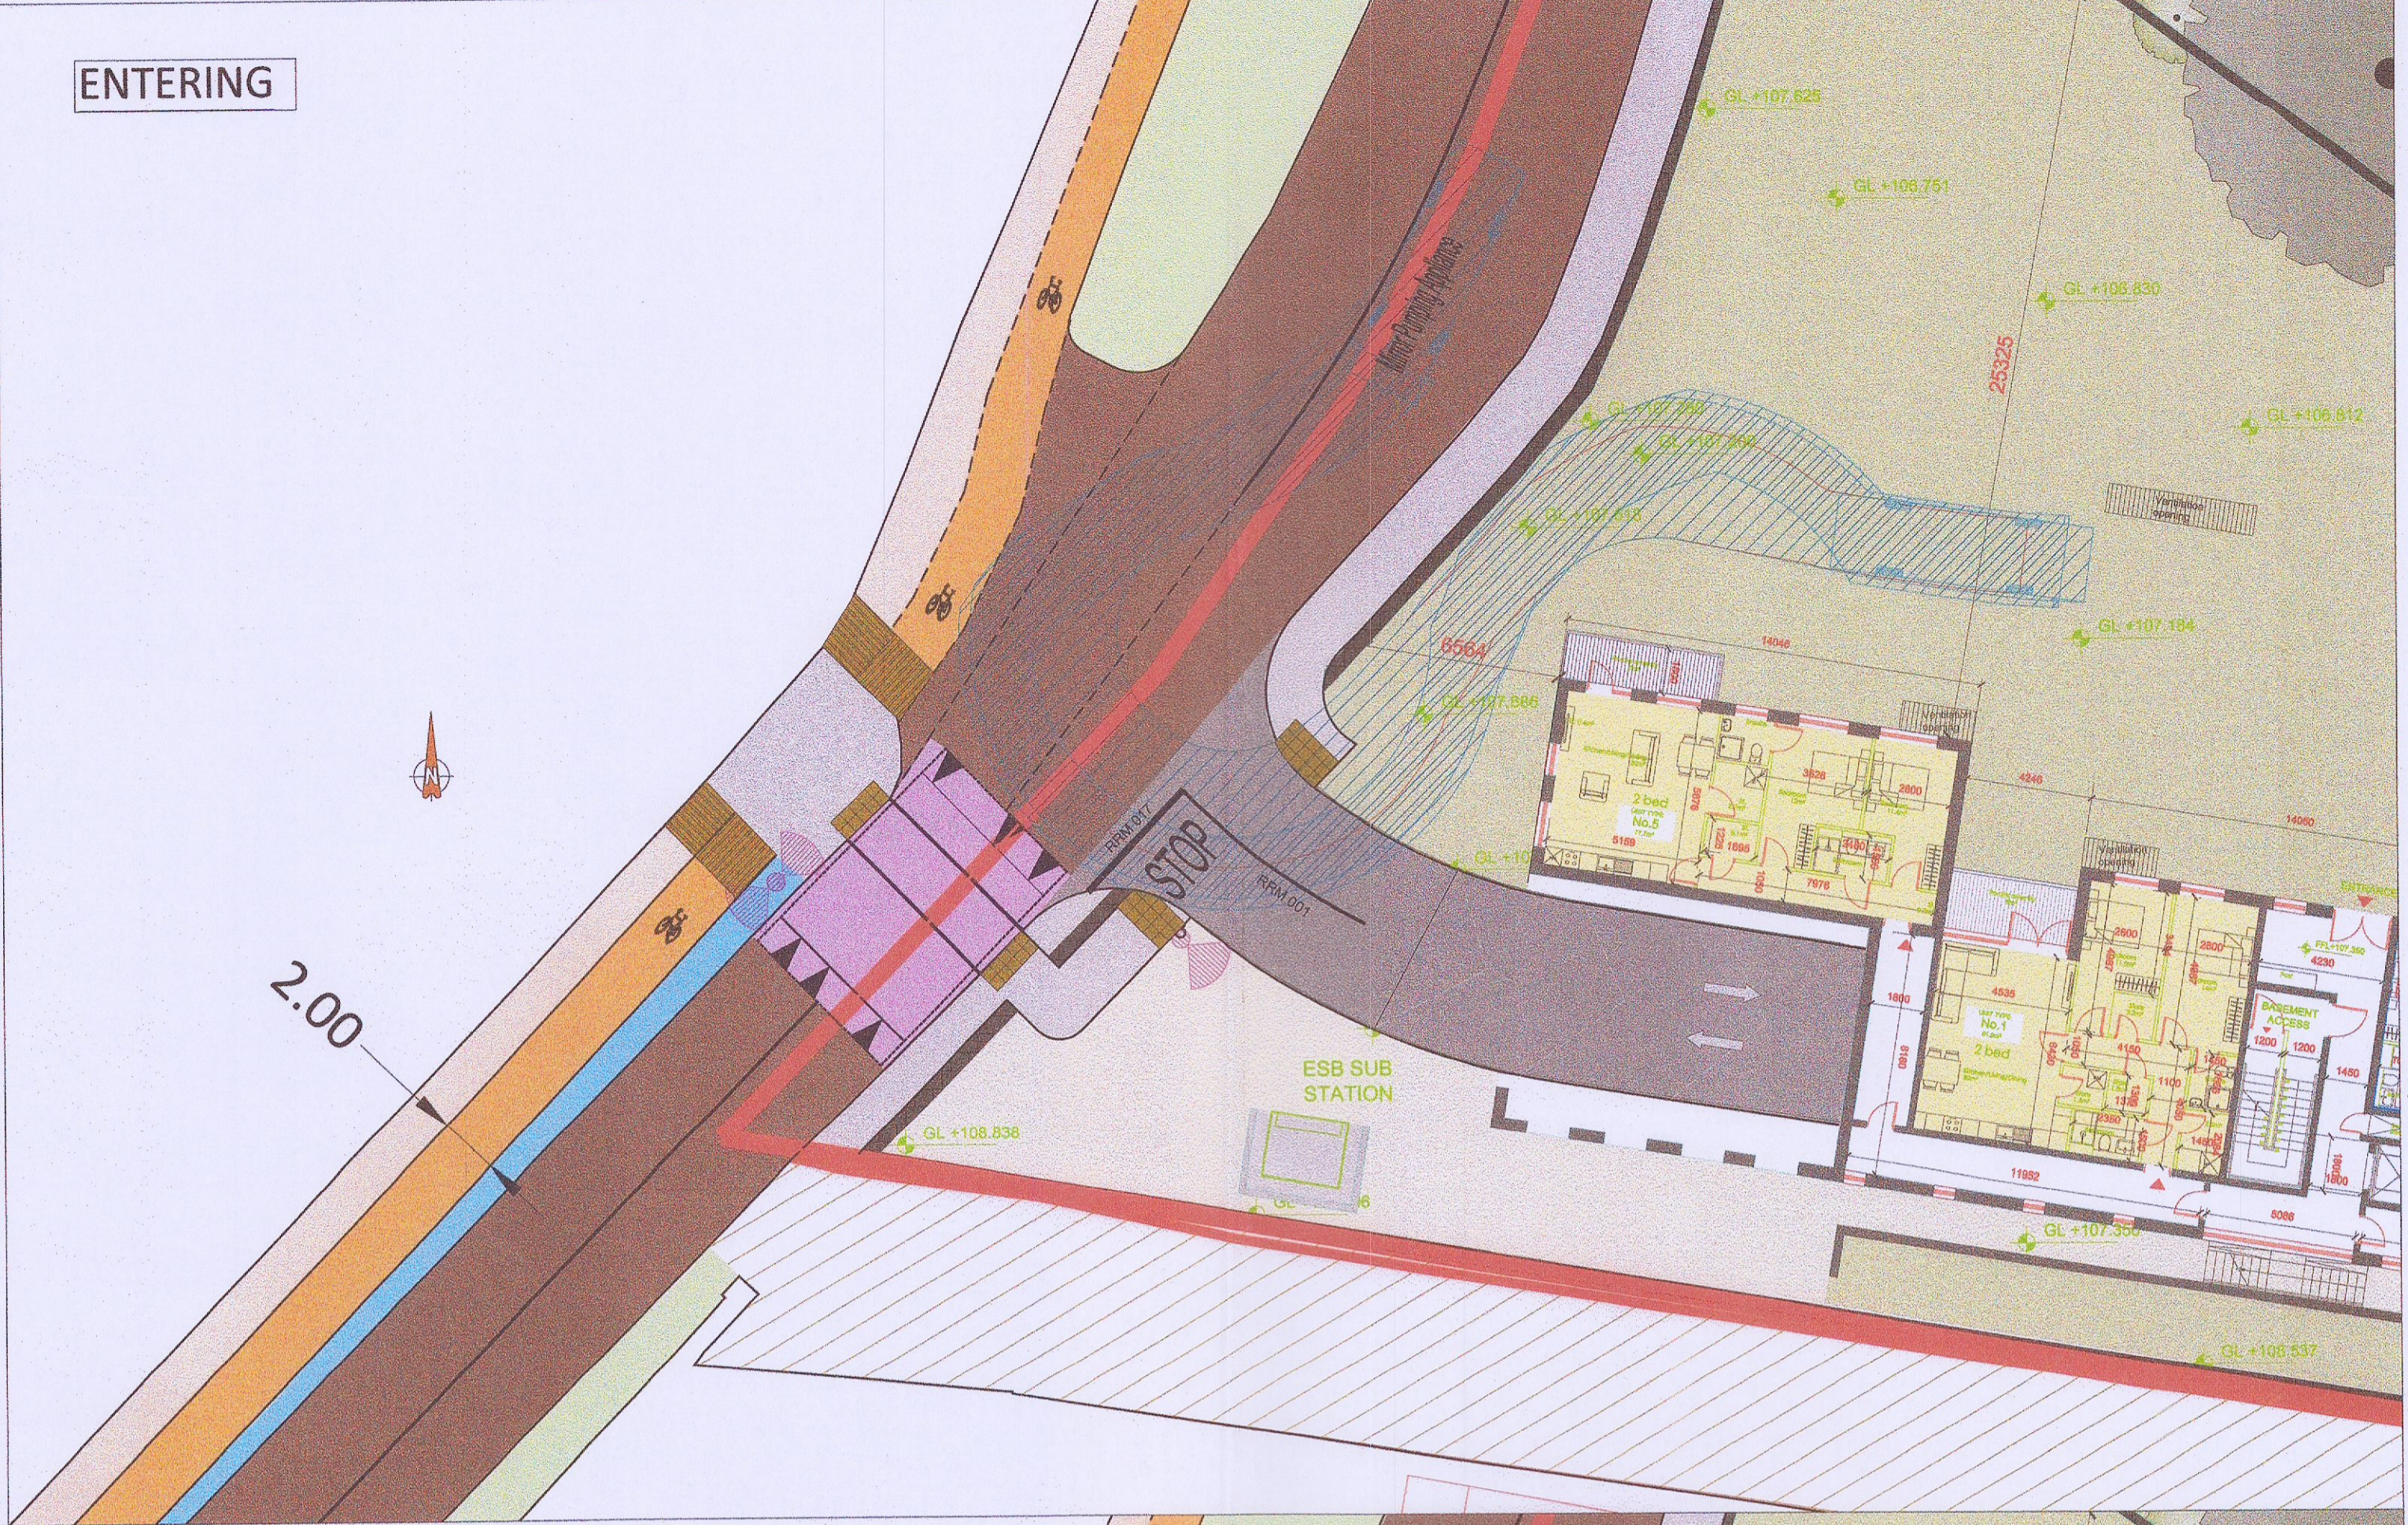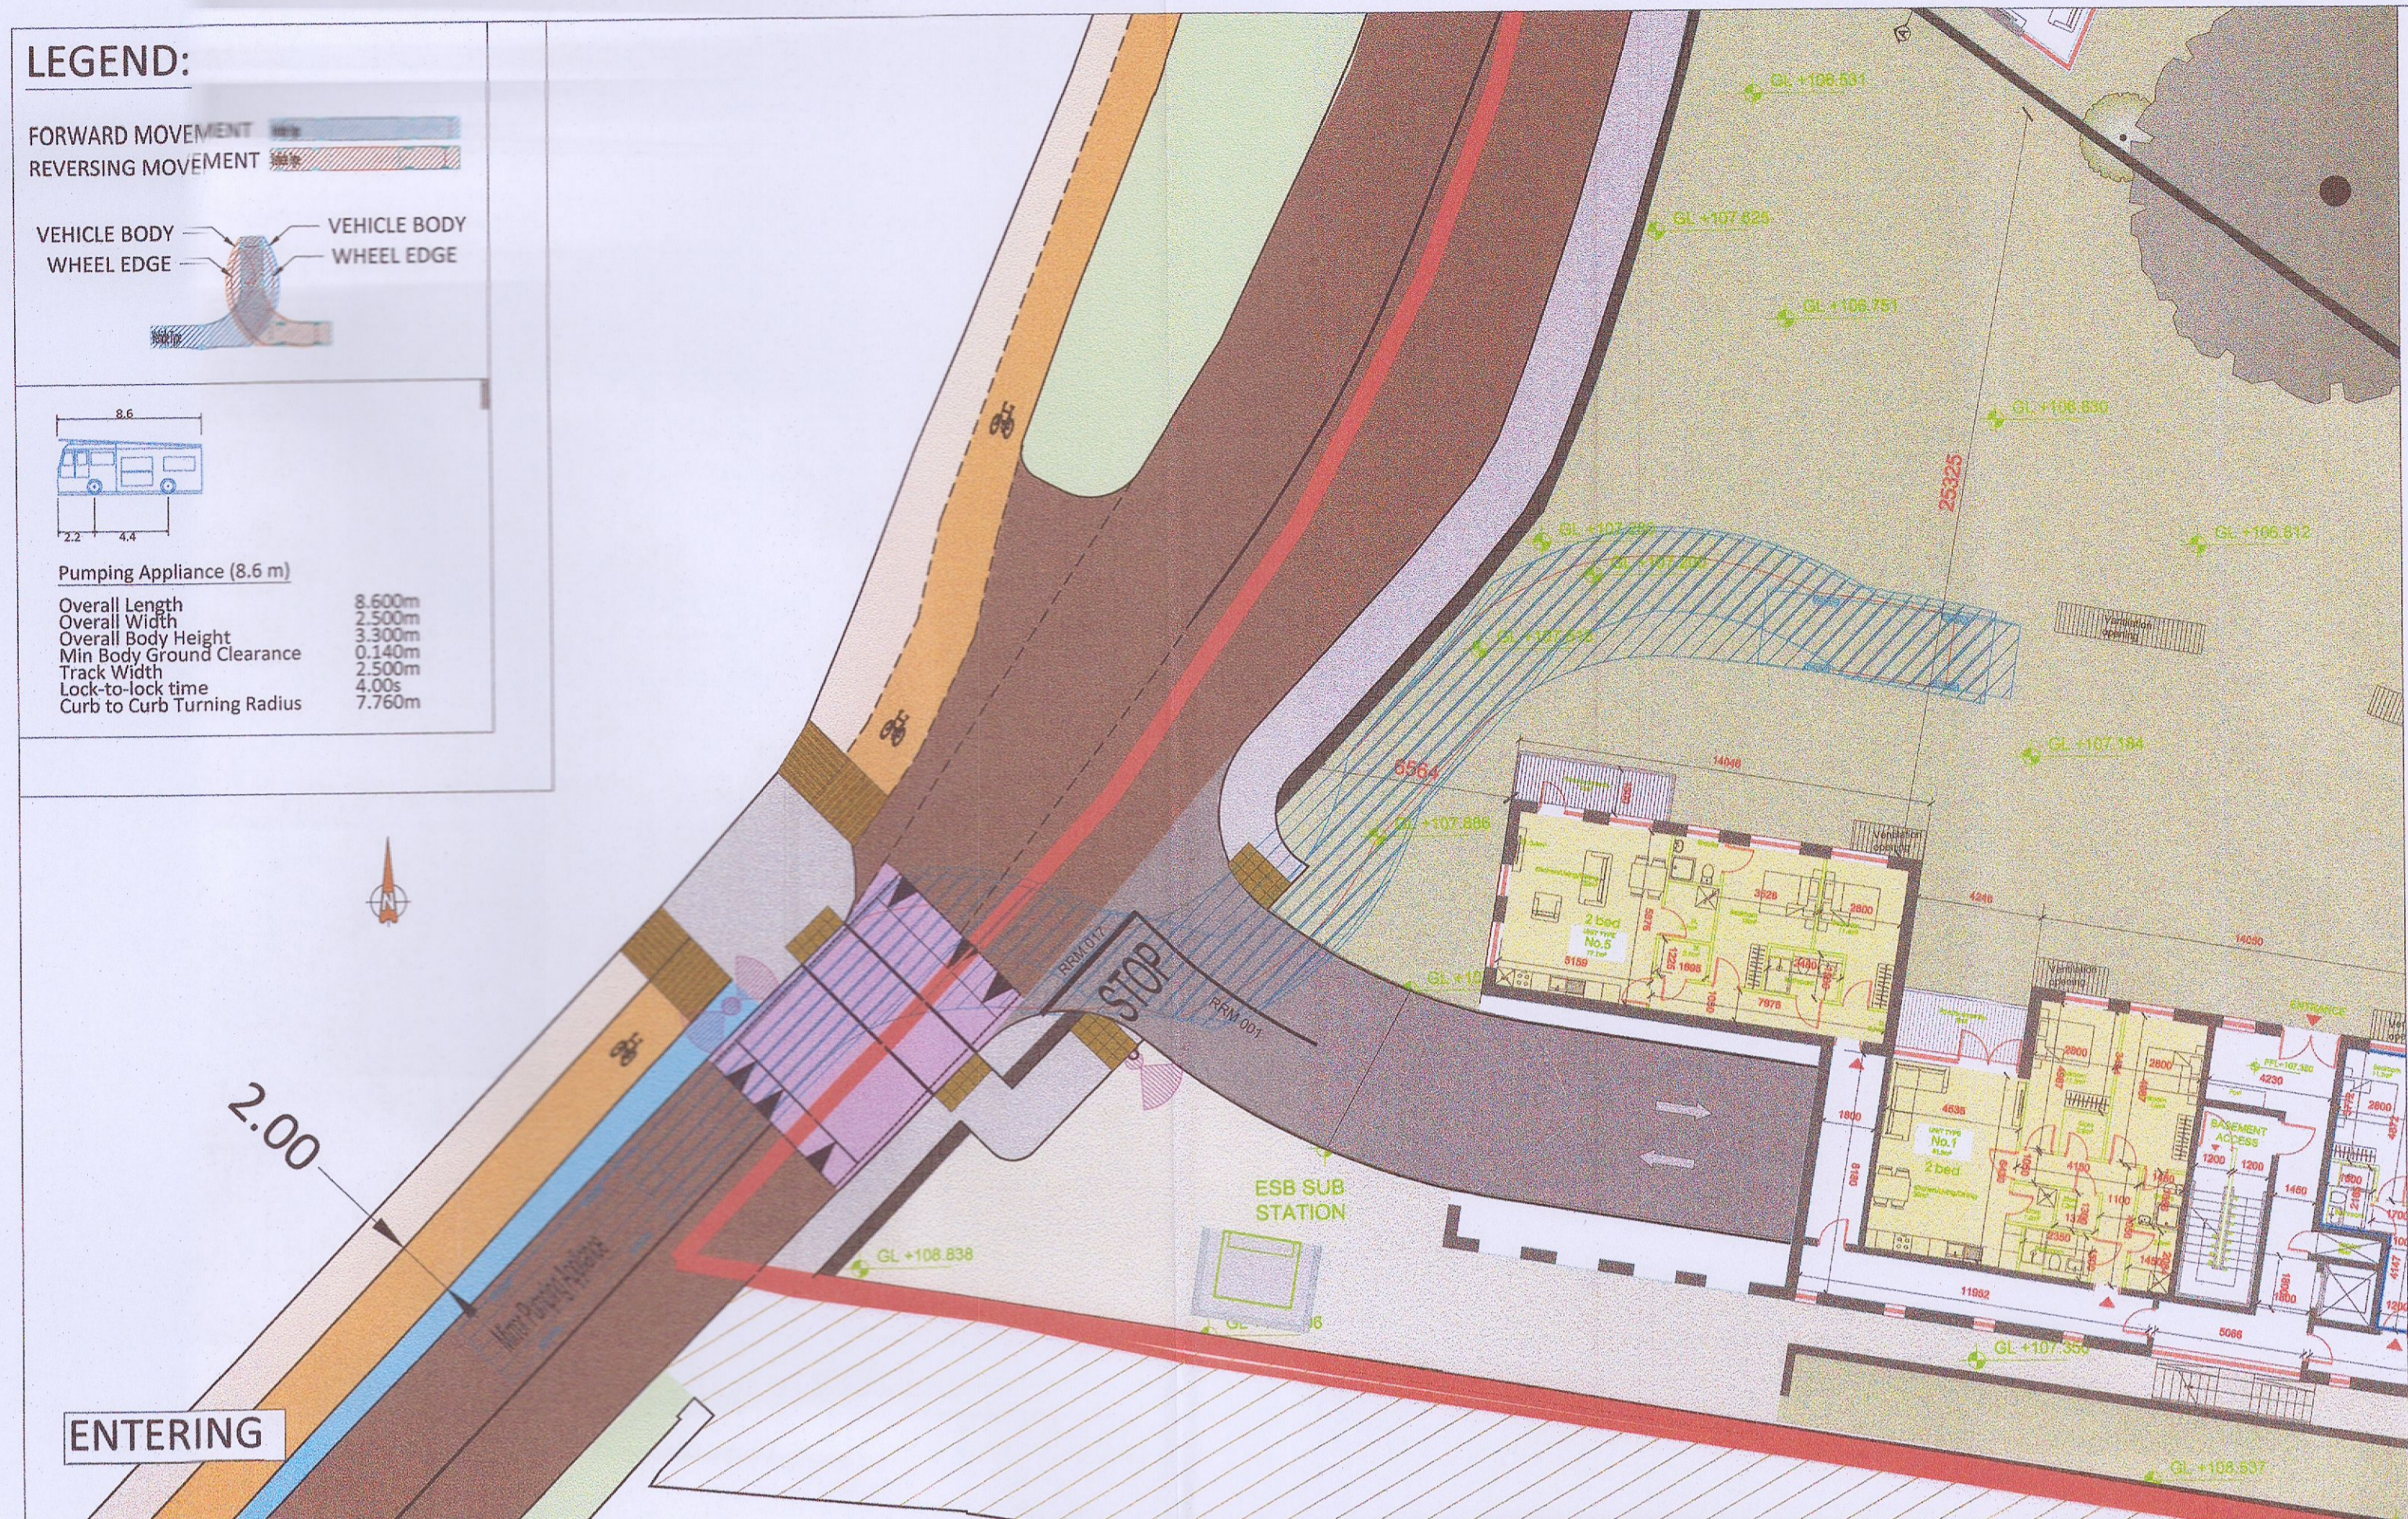


ORDNANCE SURVEY OF IRELAND LICENCE NO. CYAL50213875 © GOVERNMENT OF IRELAND

- FOR SETTING OUT REFER TO ARCHITECT'S DRAWINGS.
- THIS DRAWING TO BE READ IN CONJUNCTION WITH ALL OTHER ARCHITECTURAL AND ENGINEERING DRAWINGS AND ALL OTHER RELEVANT DRAWINGS AND SPECIFICATIONS.
- DO NOT SCALE THIS DOCUMENT. USE FIGURED DIMENSIONS ONLY.
- NO PART OF THIS DOCUMENT MAY BE REPRODUCED OR TRANSMITTED IN ANY FORM OR STORED IN ANY RETRIEVAL SYSTEM OF ANY NATURE WITHOUT THE WRITTEN PERMISSION OF O'CONNOR SUTTON CRONIN AS COPYRIGHT HOLDER EXCEPT AS AGREED FOR USE ON THE PROJECT FOR WHICH THE DOCUMENT WAS ORIGINALLY ISSUED.

Rev No.	Date	Revision Note	Drn by	Chkd by
PO1	27.04.22	ISSUE FOR PLANNING	JT	PR
PO2	06.05.22	SUITABLE FOR PLANNING	JT	PR
PO3	18.05.22	SITE LAYOUT REVISED	JT	PR

Rev No.	Date	Revision Note	Drn by	Chkd by

PLANNING DRAWING.
 NOT FOR CONSTRUCTION.
 ALL LEVELS GIVEN ARE
 RELATIVE TO ORDNANCE DATUM.
 THIS DRAWING HAS BEEN ISSUED FOR INFORMATION
 PURPOSES ONLY AND MUST NOT BE USED
 FOR CONSTRUCTION UNDER ANY CIRCUMSTANCES

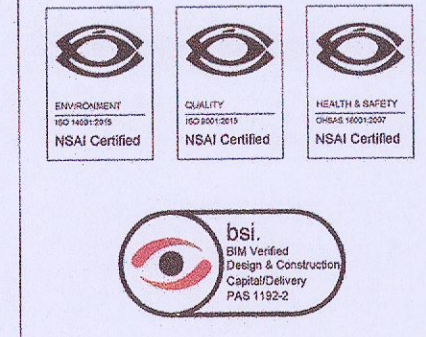

Head Office,
 9 Prussia Street,
 Dublin 7,
 D07 K757



TEL +353 (0)1 8682000
 e: contactus@ocsc.ie
 w: www.ocsc.ie

Dublin | London | Belfast | Galway | Cork

Client: **MSJA LTD**
 Project: **PROSPECT HOUSE, STOCKING LANE RATHFARNHAM, DUBLIN 16**
 Title: **SWEPT PATH ANALYSIS FIRE TENDER**

Code	Originator	Zone	Level	Type	Role	Number	Status	Revision
S627	OCSC	XX	XX	DR	C	0106	S4	P03

Date: 21.03.22 Scale: 1:150 @ A1 Drn by: JT Chkd by: PR Aprvd by: MOR