


Phoenix 2-20W (with Elite 2 6x2 RS chassis)
 Overall Length 10.220m
 Overall Width 2.530m
 Overall Body Height 3.211m
 Min Body Ground Clearance 0.416m
 Track Width 2.530m
 Lock-to-lock time 4.00s
 Curb to Curb Turning Radius 6.800m

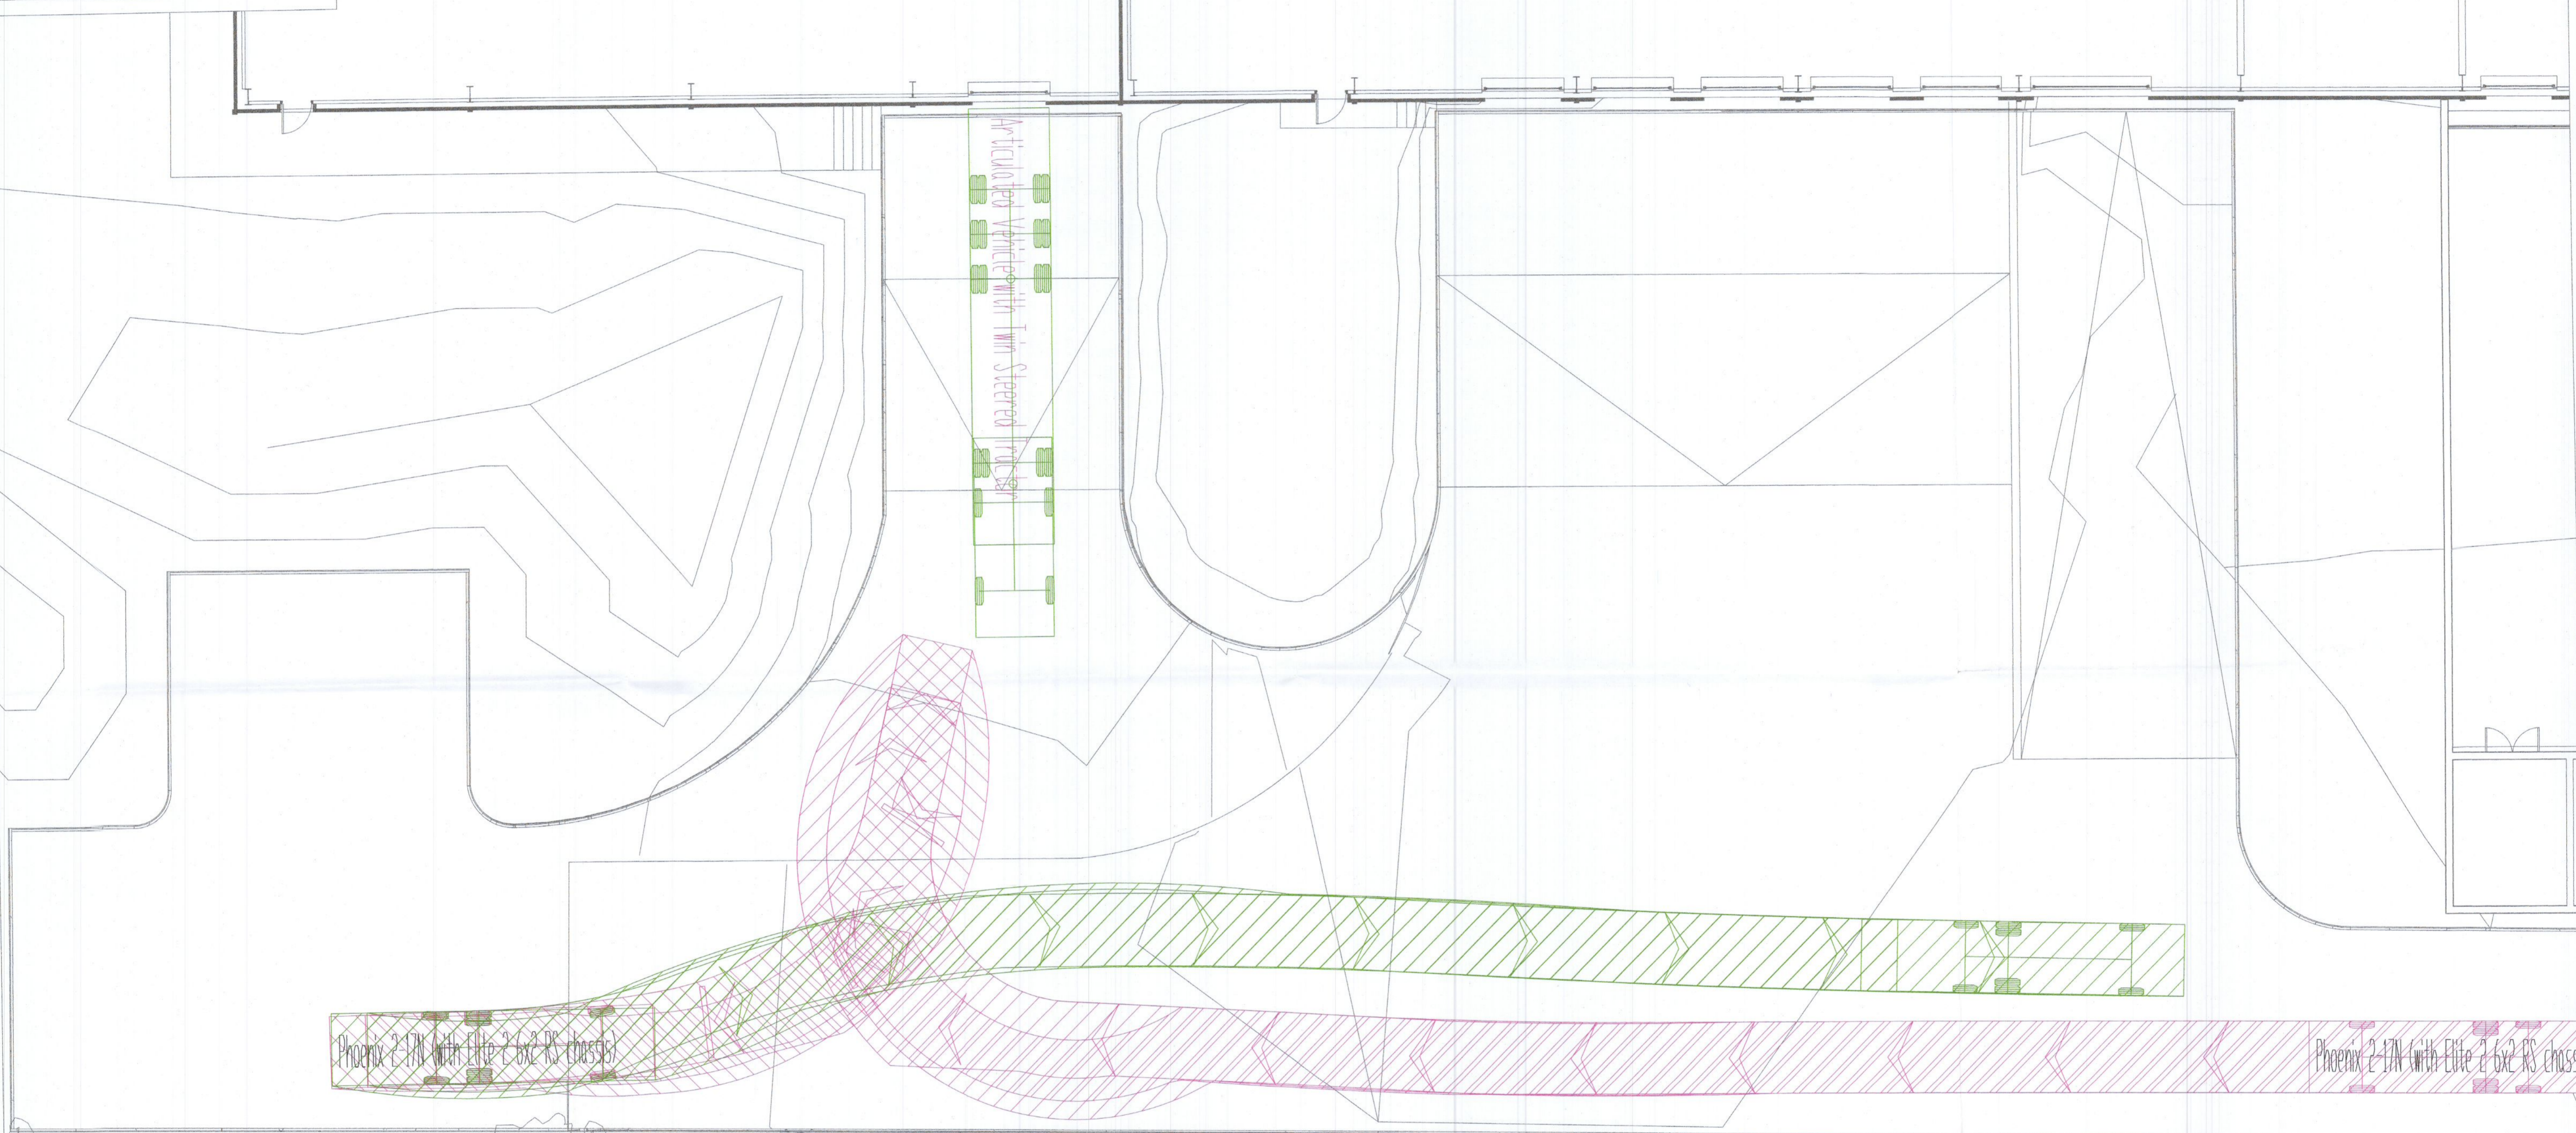

INFORMATION ONLY
 THIS DRAWING HAS BEEN ISSUED FOR INFORMATION PURPOSES ONLY AND MUST NOT BE USED FOR CONSTRUCTION UNDER ANY CIRCUMSTANCES

- NOTES**
- For setting out refer to Architect's drawings.
 - This drawing to be read in conjunction with all other Architectural and Engineering drawings and all other relevant drawings and Specifications.
 - DO NOT SCALE THIS DRAWING. Use figured dimensions only.
 - No part of this document may be reproduced or transmitted in any form or stored in any retrieval system of any nature without the written permission as copyright holder except as agreed for use on the project for which the document was originally issued.
 - Ordnance Survey Ireland Licence Number EN 0074022

Rev. No.	Date	REVISION NOTE	Drn. By	Chkd. By

Client	ORIGO LTD			
Project	Origo Warehouse Extension			
Title	Ground Floor Swept Path Analysis Refuse Vehicle			
Dwg. No.	OWE-CSC-ZZ-XX-DR-C-0005			
Date	Drn. by	Chkd. by	Apprd. by	Scale
Jun 2022	AB	GL	NB	1:100@A1
Revision				

CS Consulting Group
 DUBLIN | LONDON | LIMERICK

Head Office
 19-22 Dame Street, Dublin 2.
 T: +353 (0)1 5480863
 e: info@cscconsulting.ie
 w: www.cscconsulting.ie

Quality Environment I.S. EN ISO 9001:2008
 NSAI Energy I.S. EN ISO 14001:2004
 Certified Health & Safety OHSAS 18001:2007