




NOTES:

- DO NOT SCALE. USE FIGURED DIMENSIONS ONLY.
- THIS DRAWING IS TO BE READ IN CONJUNCTION WITH ALL OTHER RELEVANT ARCHITECTURAL AND ENGINEERING DRAWINGS.


LEGEND:

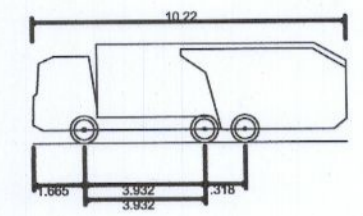


Phoenix 2-20W (with Elite 2 6x2 RS chassis)  
 Overall Length 10.220m  
 Overall Width 3.211m  
 Overall Body Height 2.530m  
 Min Body Ground Clearance 0.416m  
 Track Width 2.530m  
 Lock-to-lock time 4.00s  
 Curb to Curb Turning Radius 6.800m

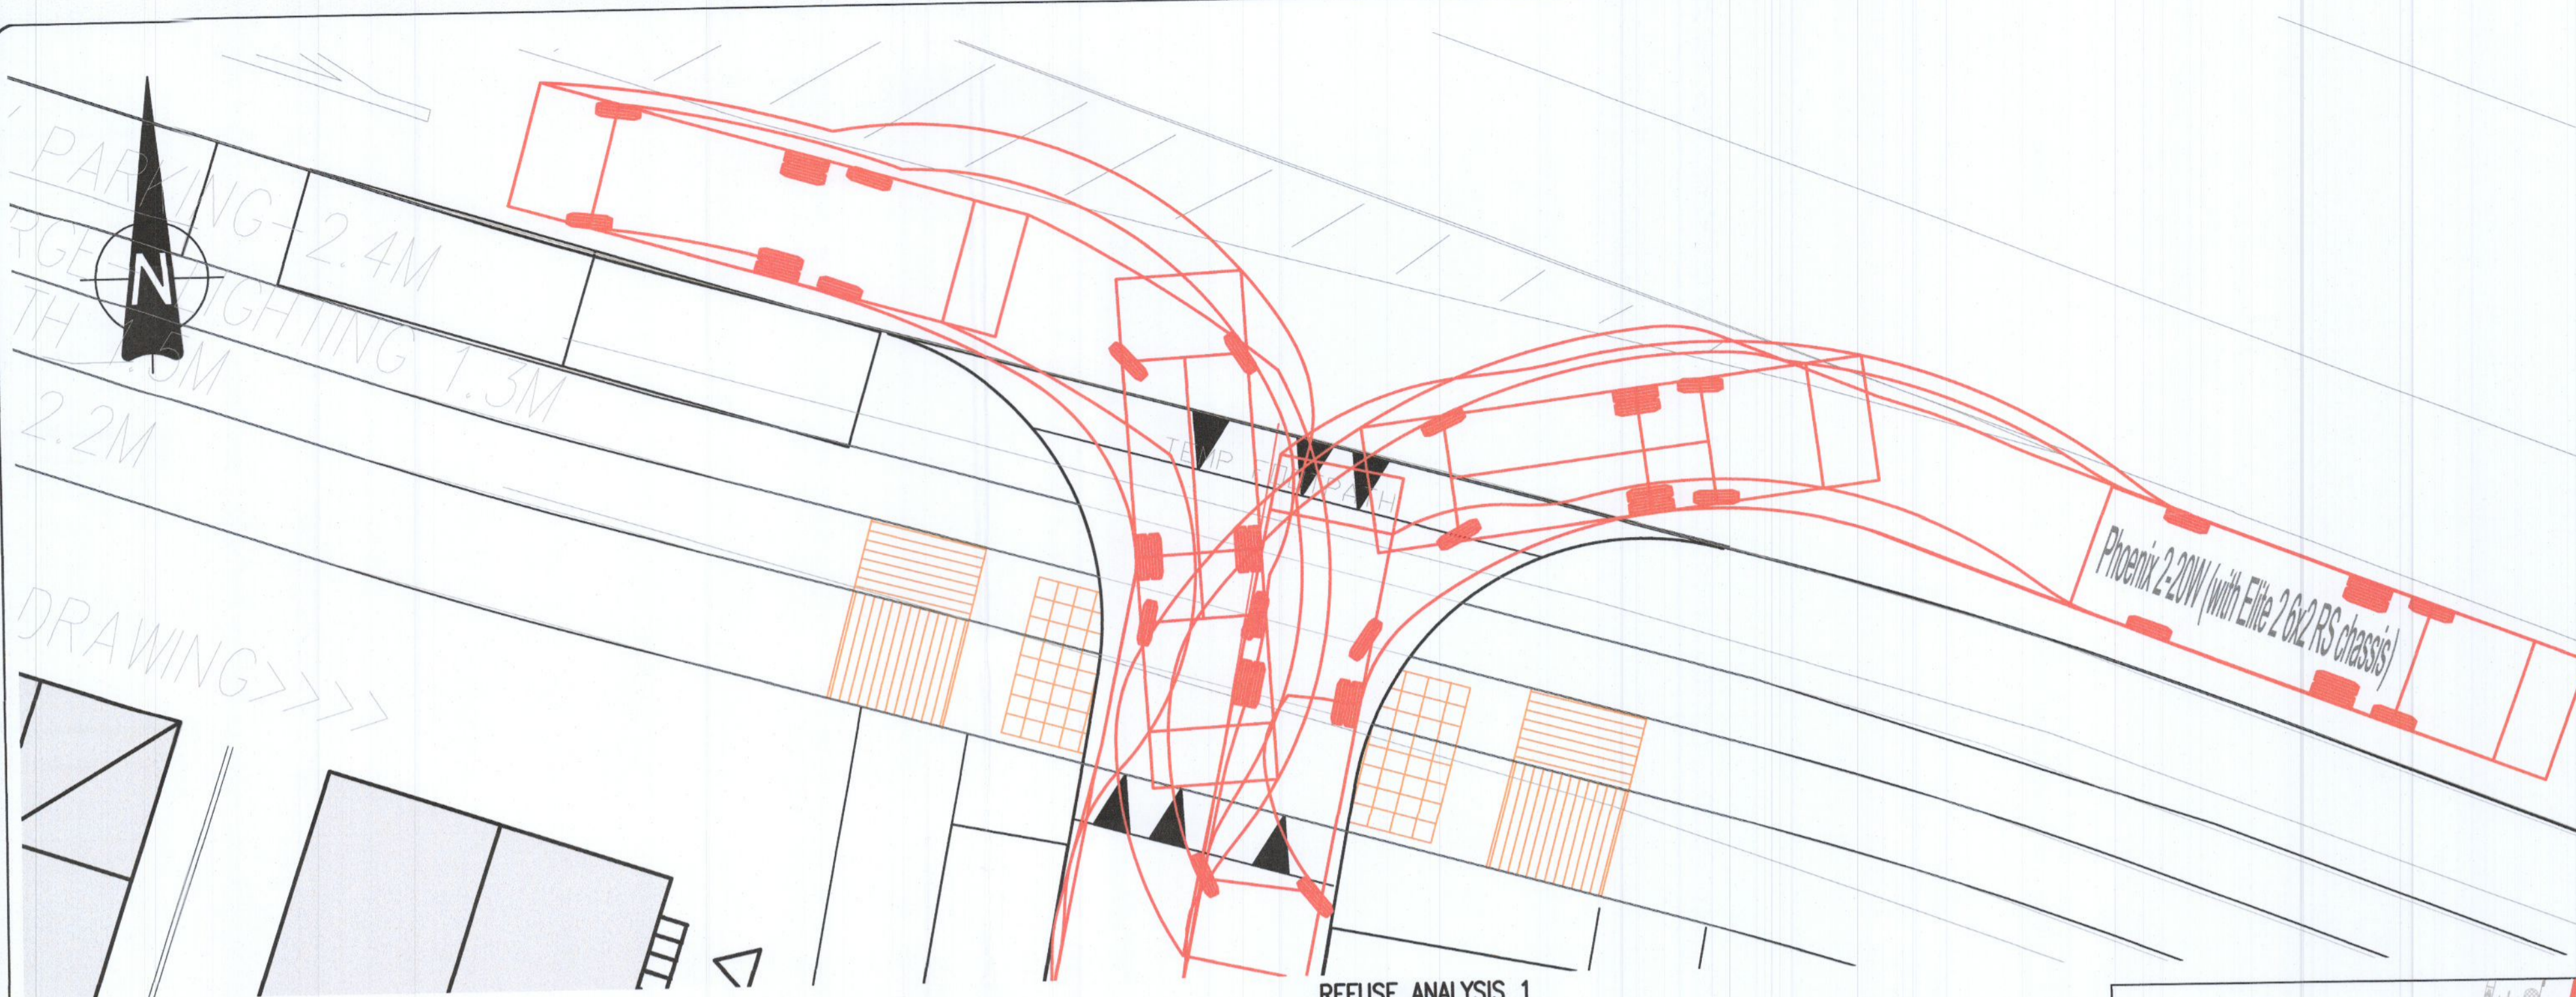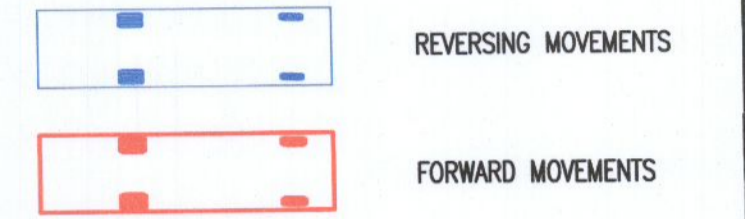


REFUSE ANALYSIS 1  
SCALE 1:100

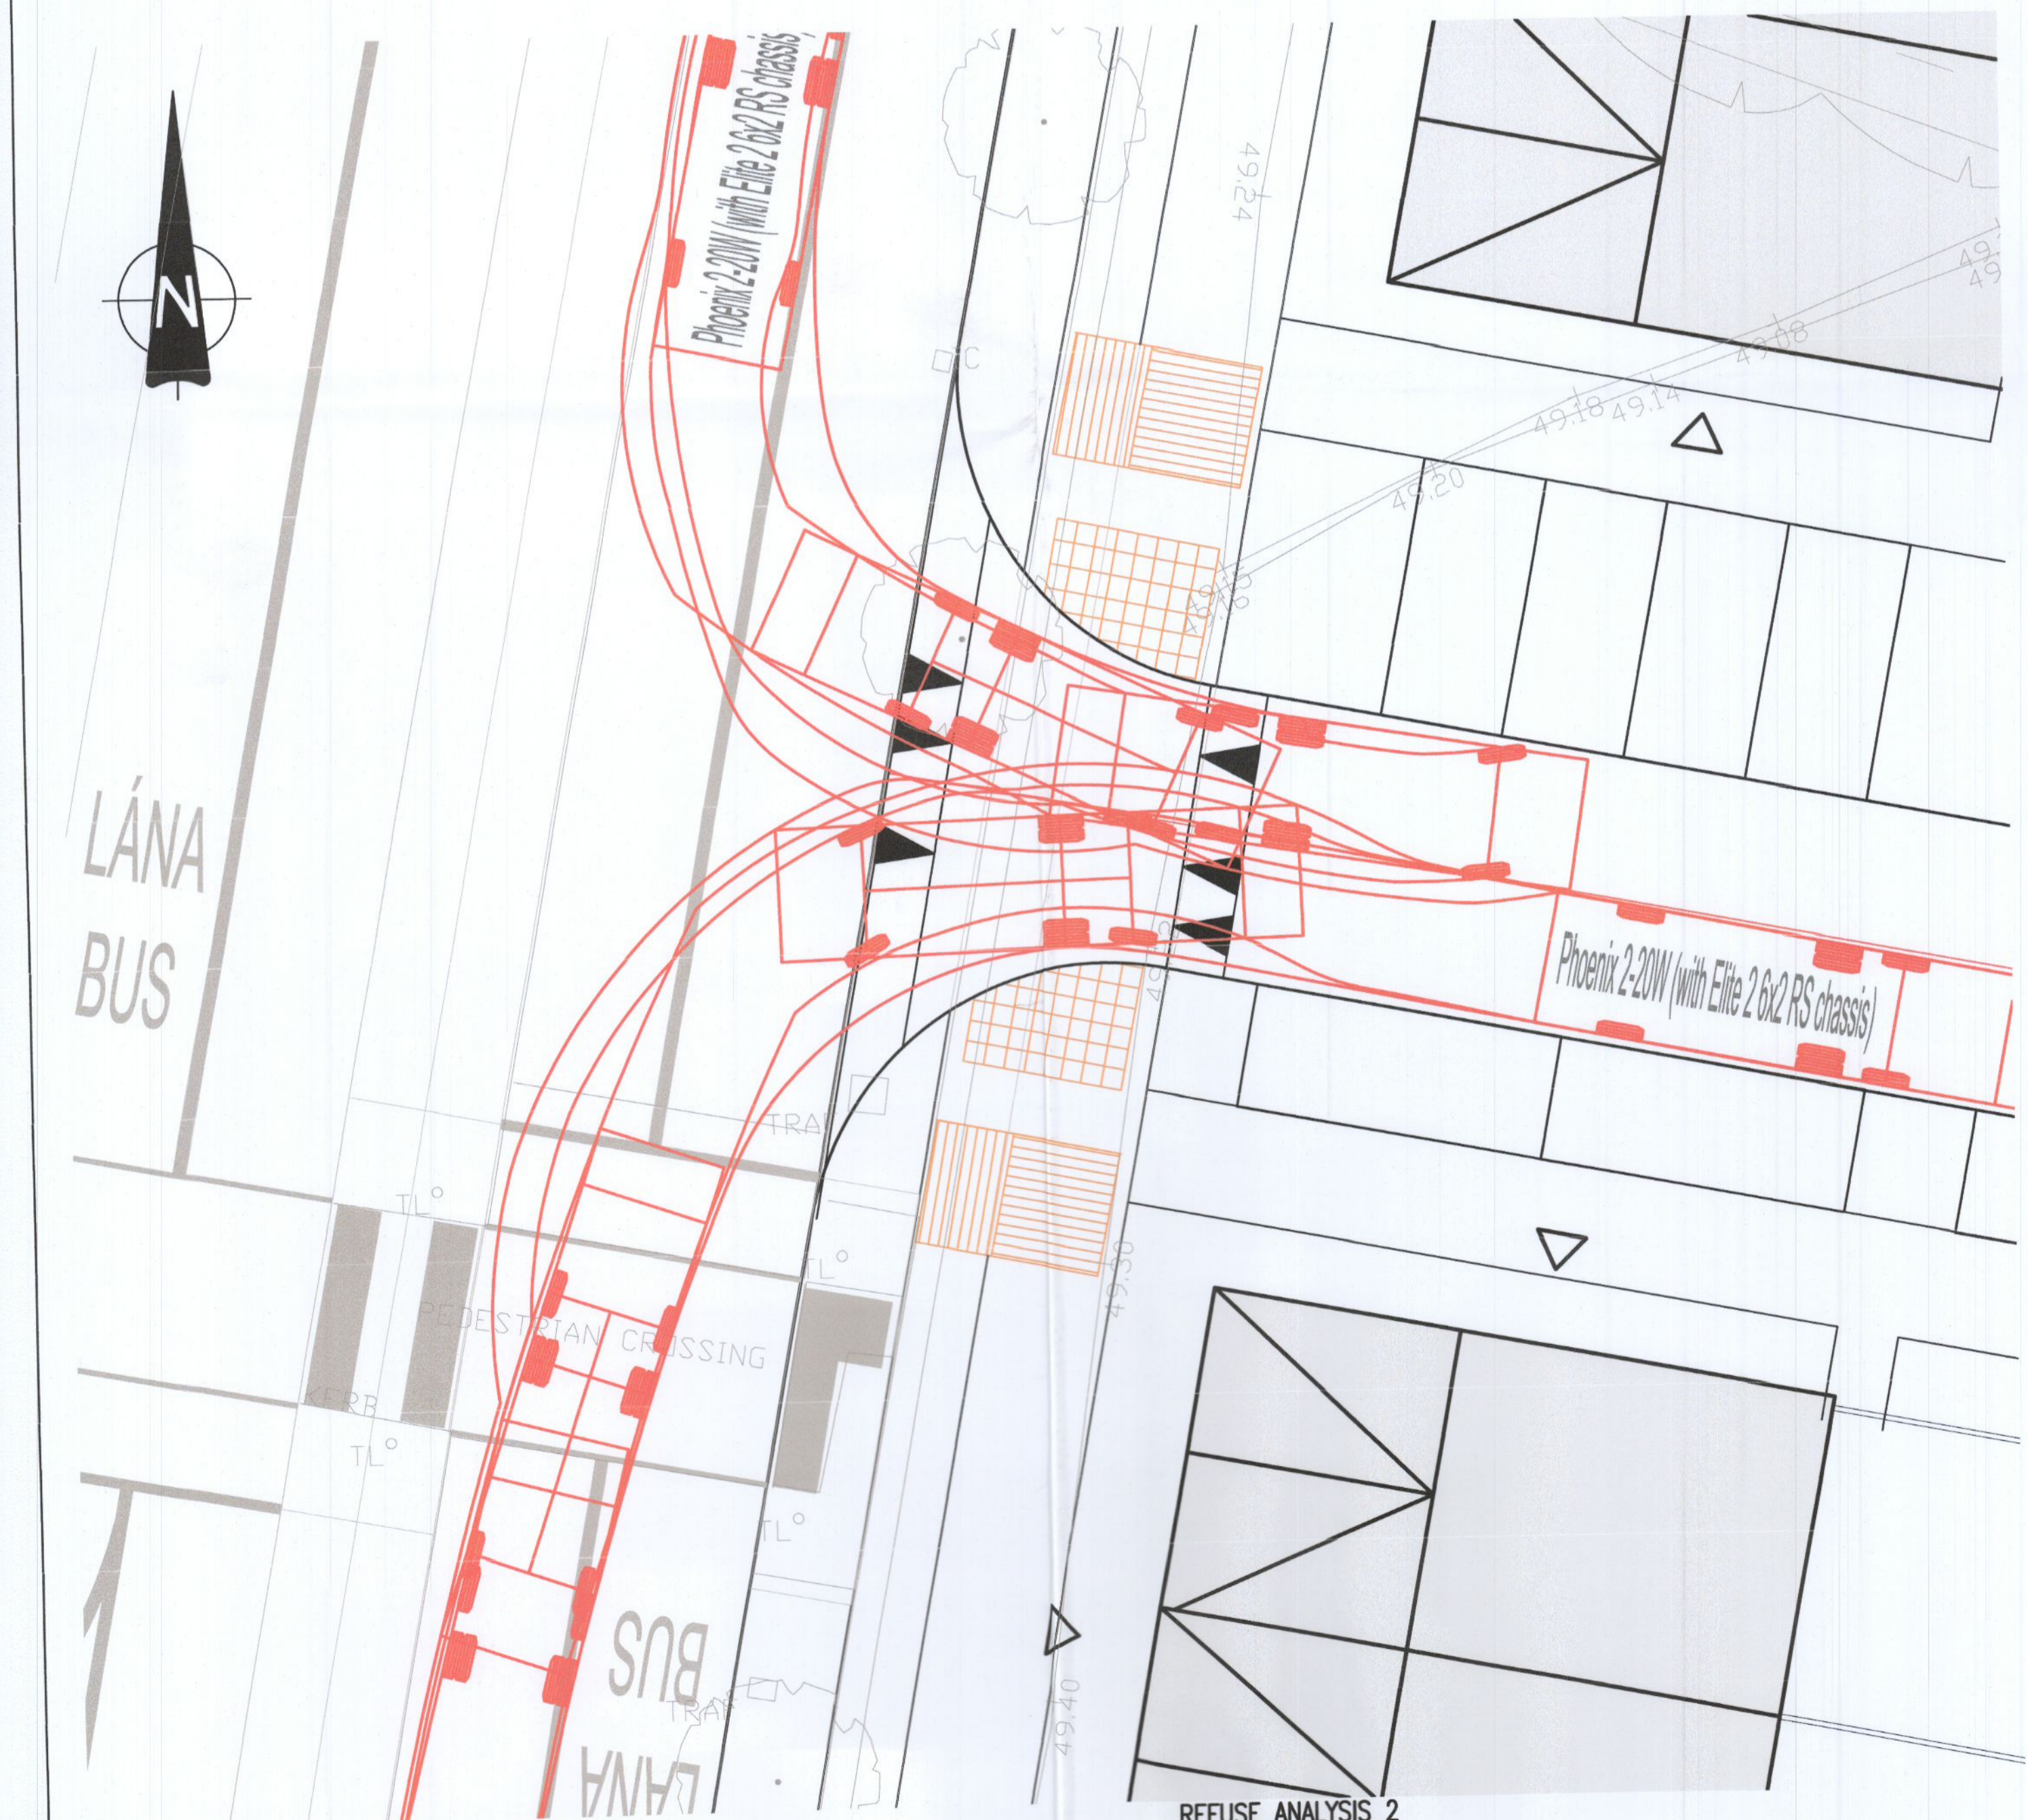

REFUSE ANALYSIS 2  
SCALE 1:100

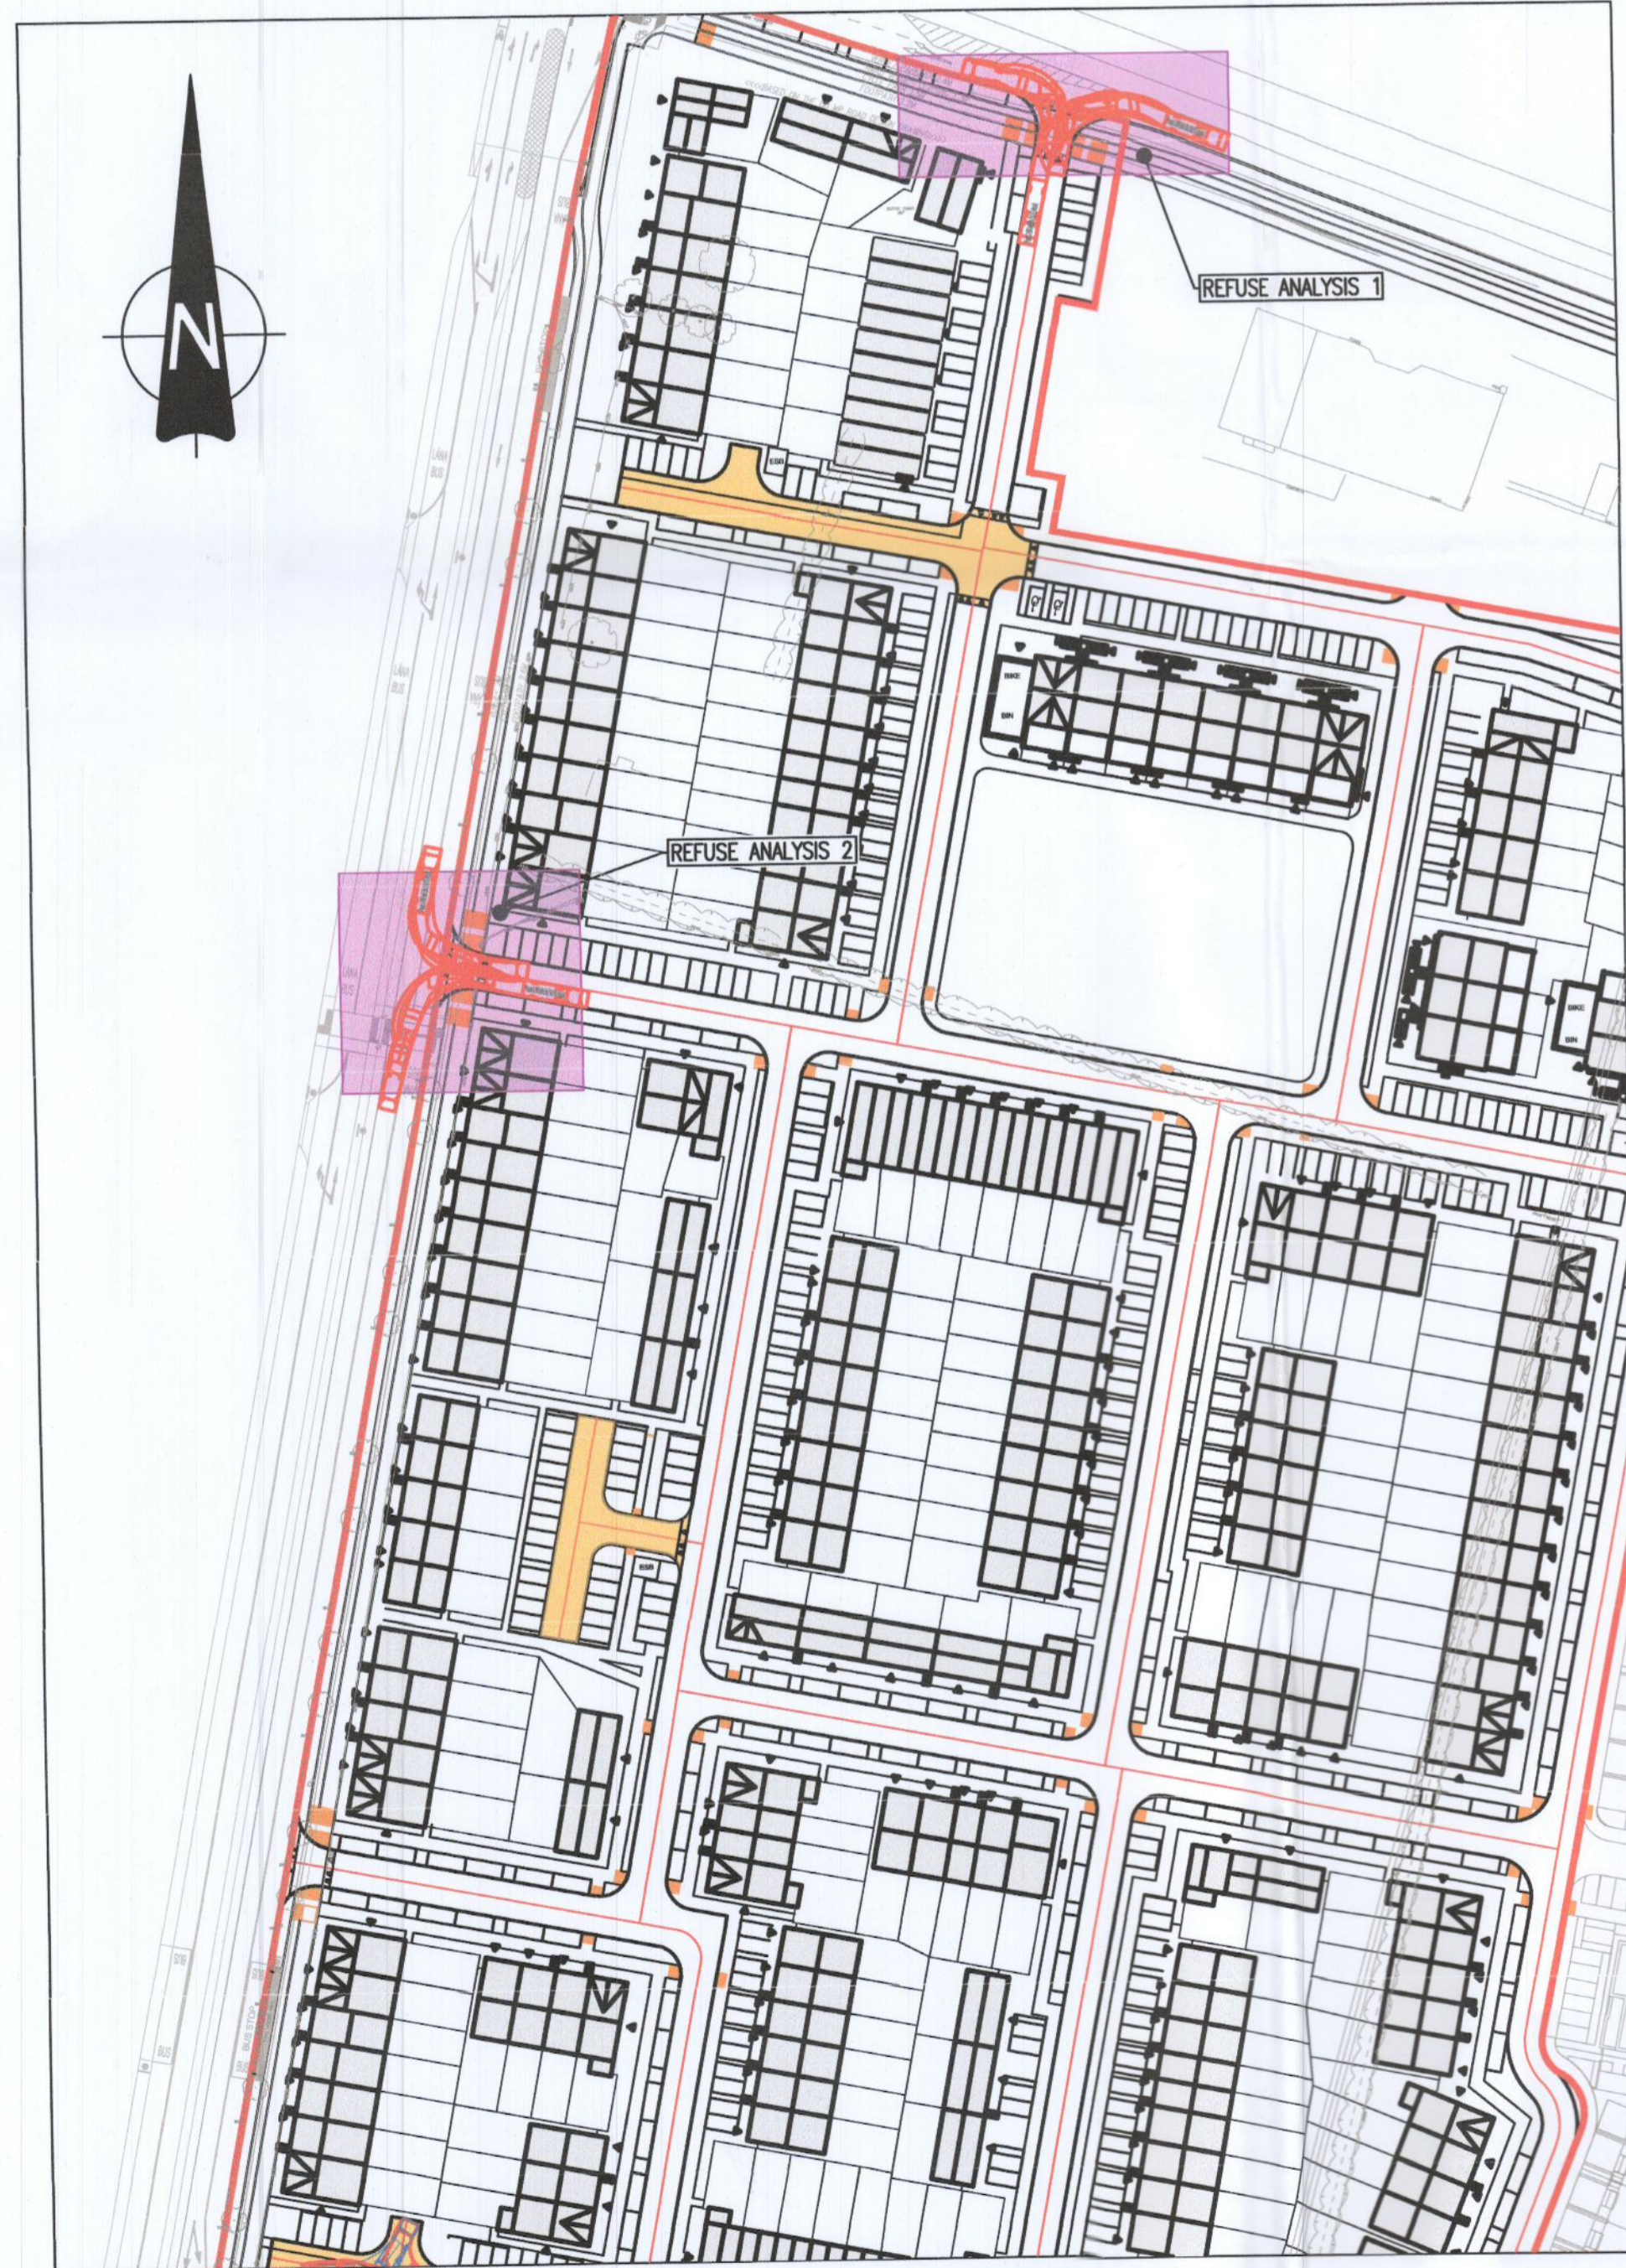

SWEEP PATH ANALYSIS LAYOUT PLAN  
SCALE 1:1000

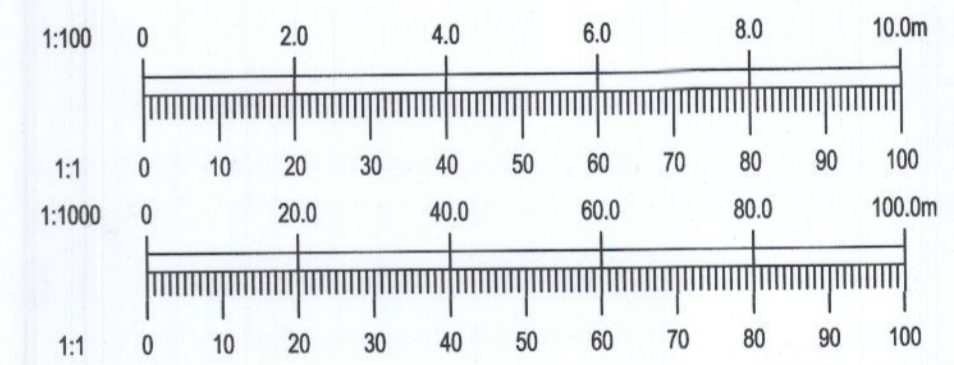

REV.	DATE	AMENDMENT	DRN	APPD
25/08/22		RFI RESPONSE	PW	IW

STATUS **FOR PLANNING ONLY  
NOT FOR CONSTRUCTION**

**Waterman Moylan**  
 Engineering Consultants  
 BLOCK 5, EASTPOINT BUSINESS PARK, ALFIE BYRNE ROAD,  
 DUBLIN D03 H3F4 IRELAND. Tel: (01) 864 8900  
 Email: info@waterman-moylan.ie www.waterman-moylan.ie

CLIENT **QUINTAIN DEVELOPMENTS IRELAND Ltd.**  
 ARCHITECT **MOLA ARCHITECTS**  
 PROJECT **TANDY'S LANE VILLAGE - PHASE 2**

TITLE **PROPOSED REFUSE SWEEP PATH ANALYSIS  
SHEET 1 OF 4**

DRAWN PW	DESIGNED KO	APPROVED EC	DATE AUG. 2022
SCALE 1:1000 @A1	JOB NO. 21-058	DRG. NO. P1140	REVISION -

© 2017. This drawing is copyright. No part of this document may be re-produced or transmitted in any form or stored in any retrieval system of any nature without the written permission of the consulting engineer or copyright holder except as agreed for use on the project for which the document was originally issued.